

This drawing is to be used for planning purposes only.
Not for construction.

This drawing is the property of Paul Dosanjh.
Copyright is reserved by them and the drawing is issued
on the condition that it is not copied, reproduced,
retained or disclosed to any unauthorised person, either
wholly or in part without written consent.

Checked by
.....

Drawn by
.....

Date
.....

Description
.....

Rev
.....

Job No
2308

Project
Westbrook House

Title
Existing Plans & Elevations





Dwg No 101

Scale 1:50@A1, 1:100@A3

Date of First Issue 01.08.2023

Rev -

Status For Planning / LBC

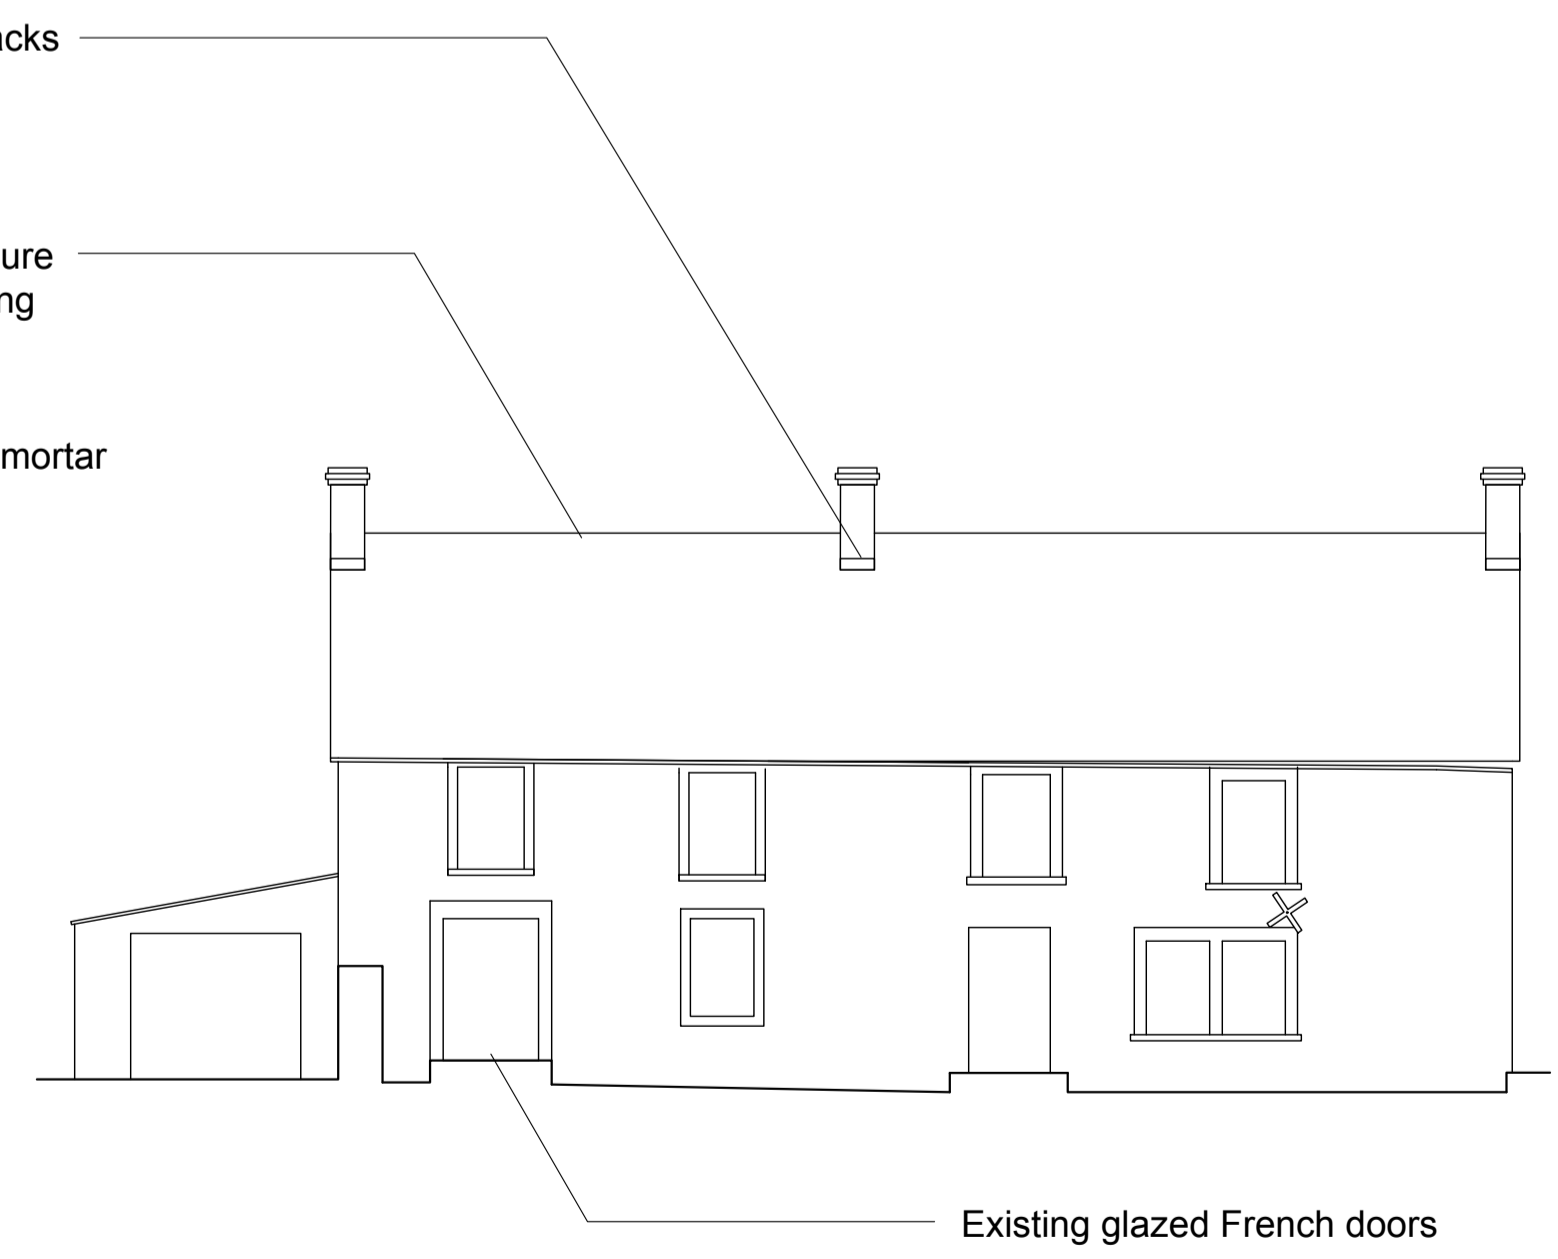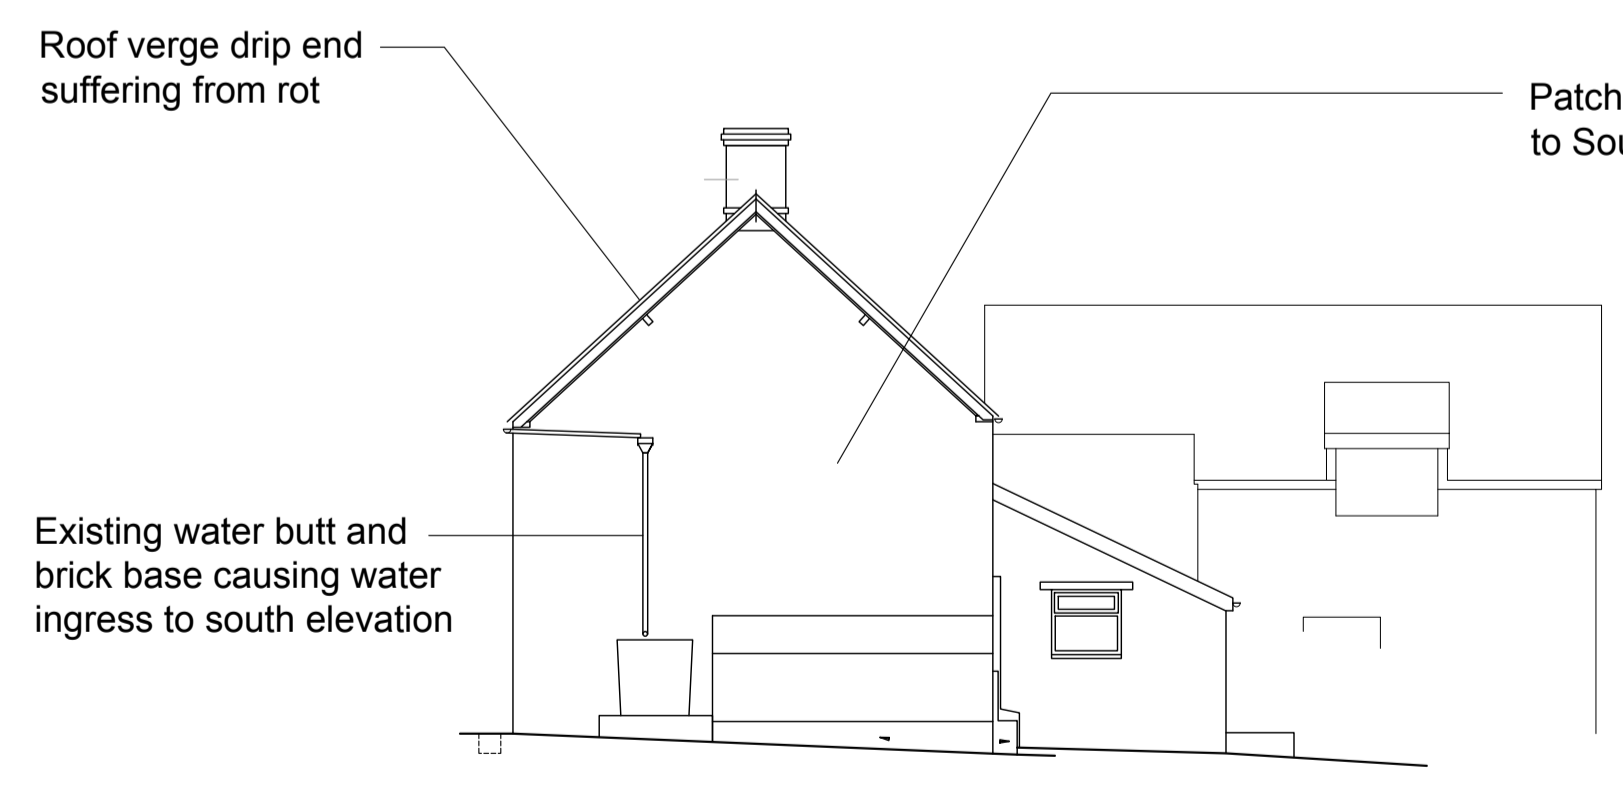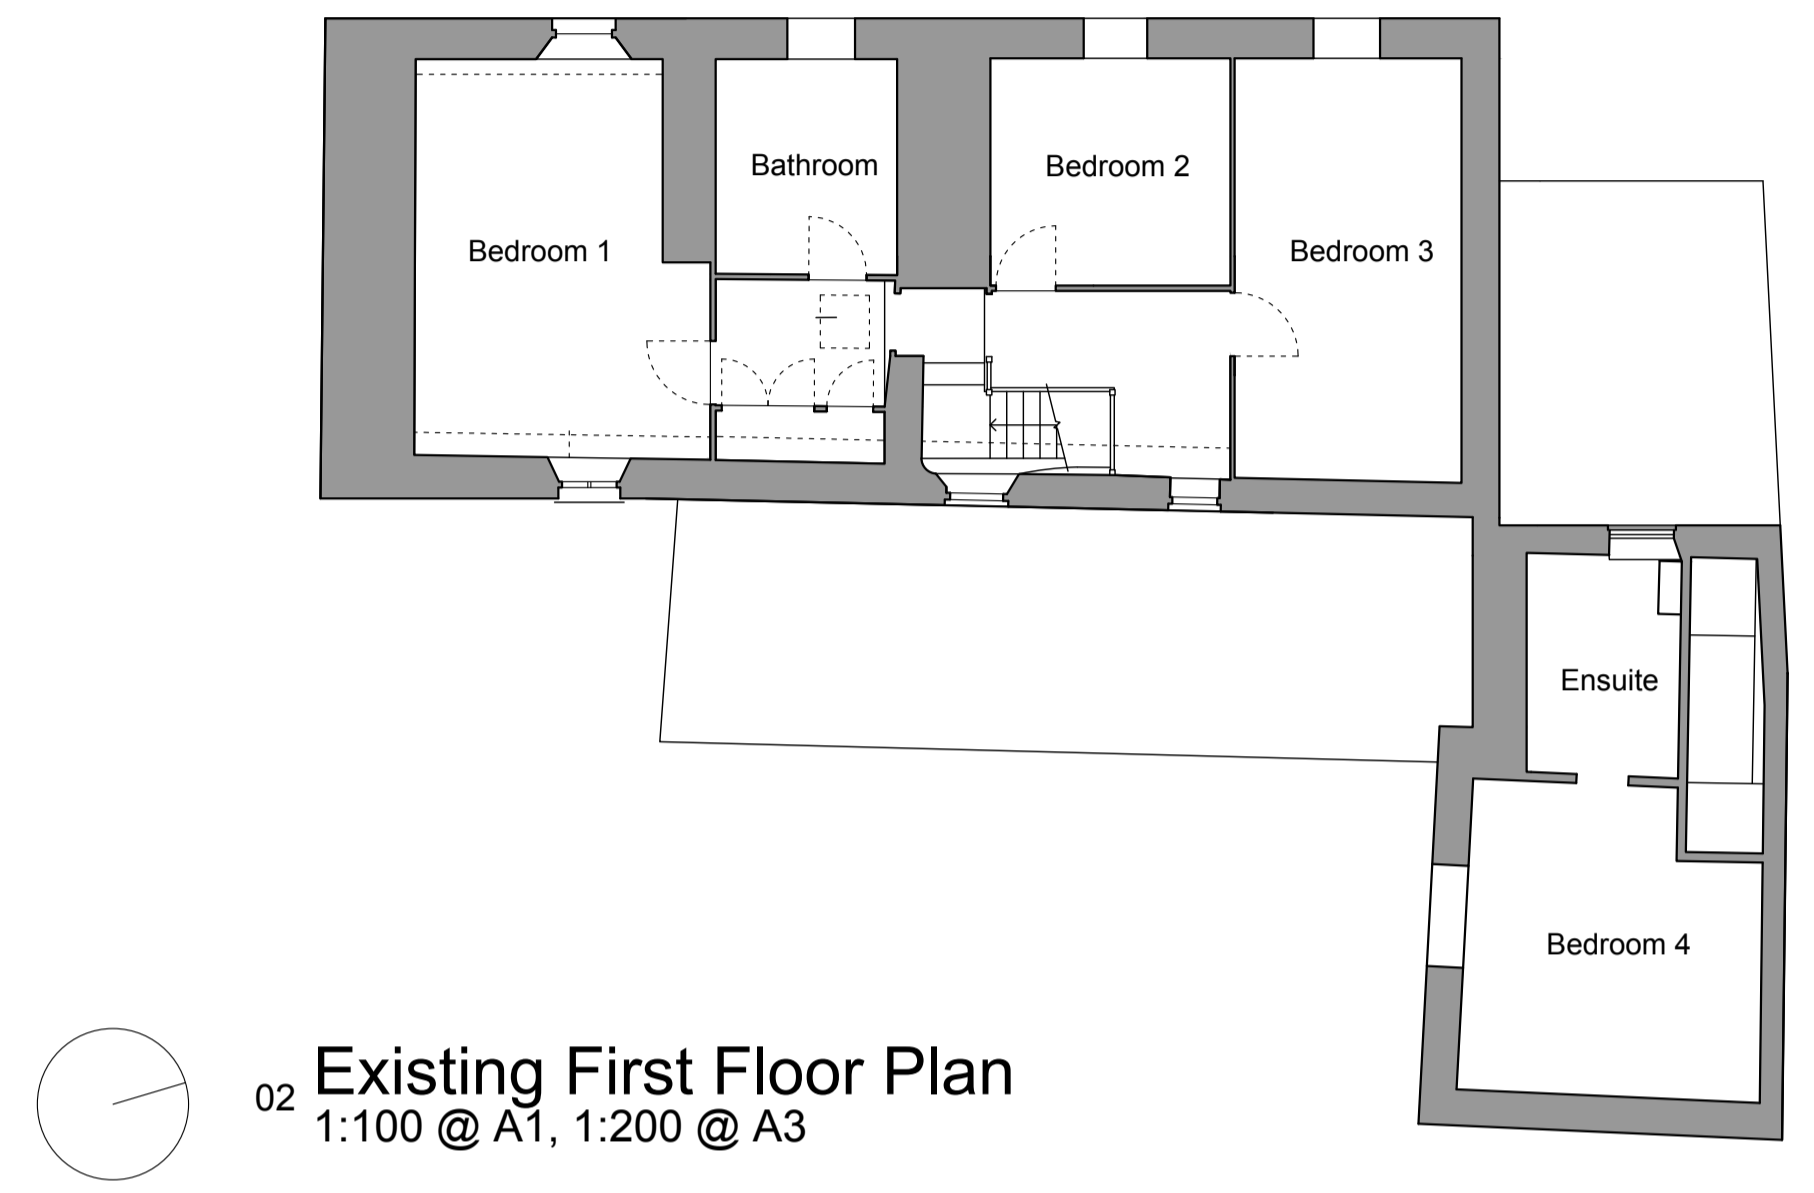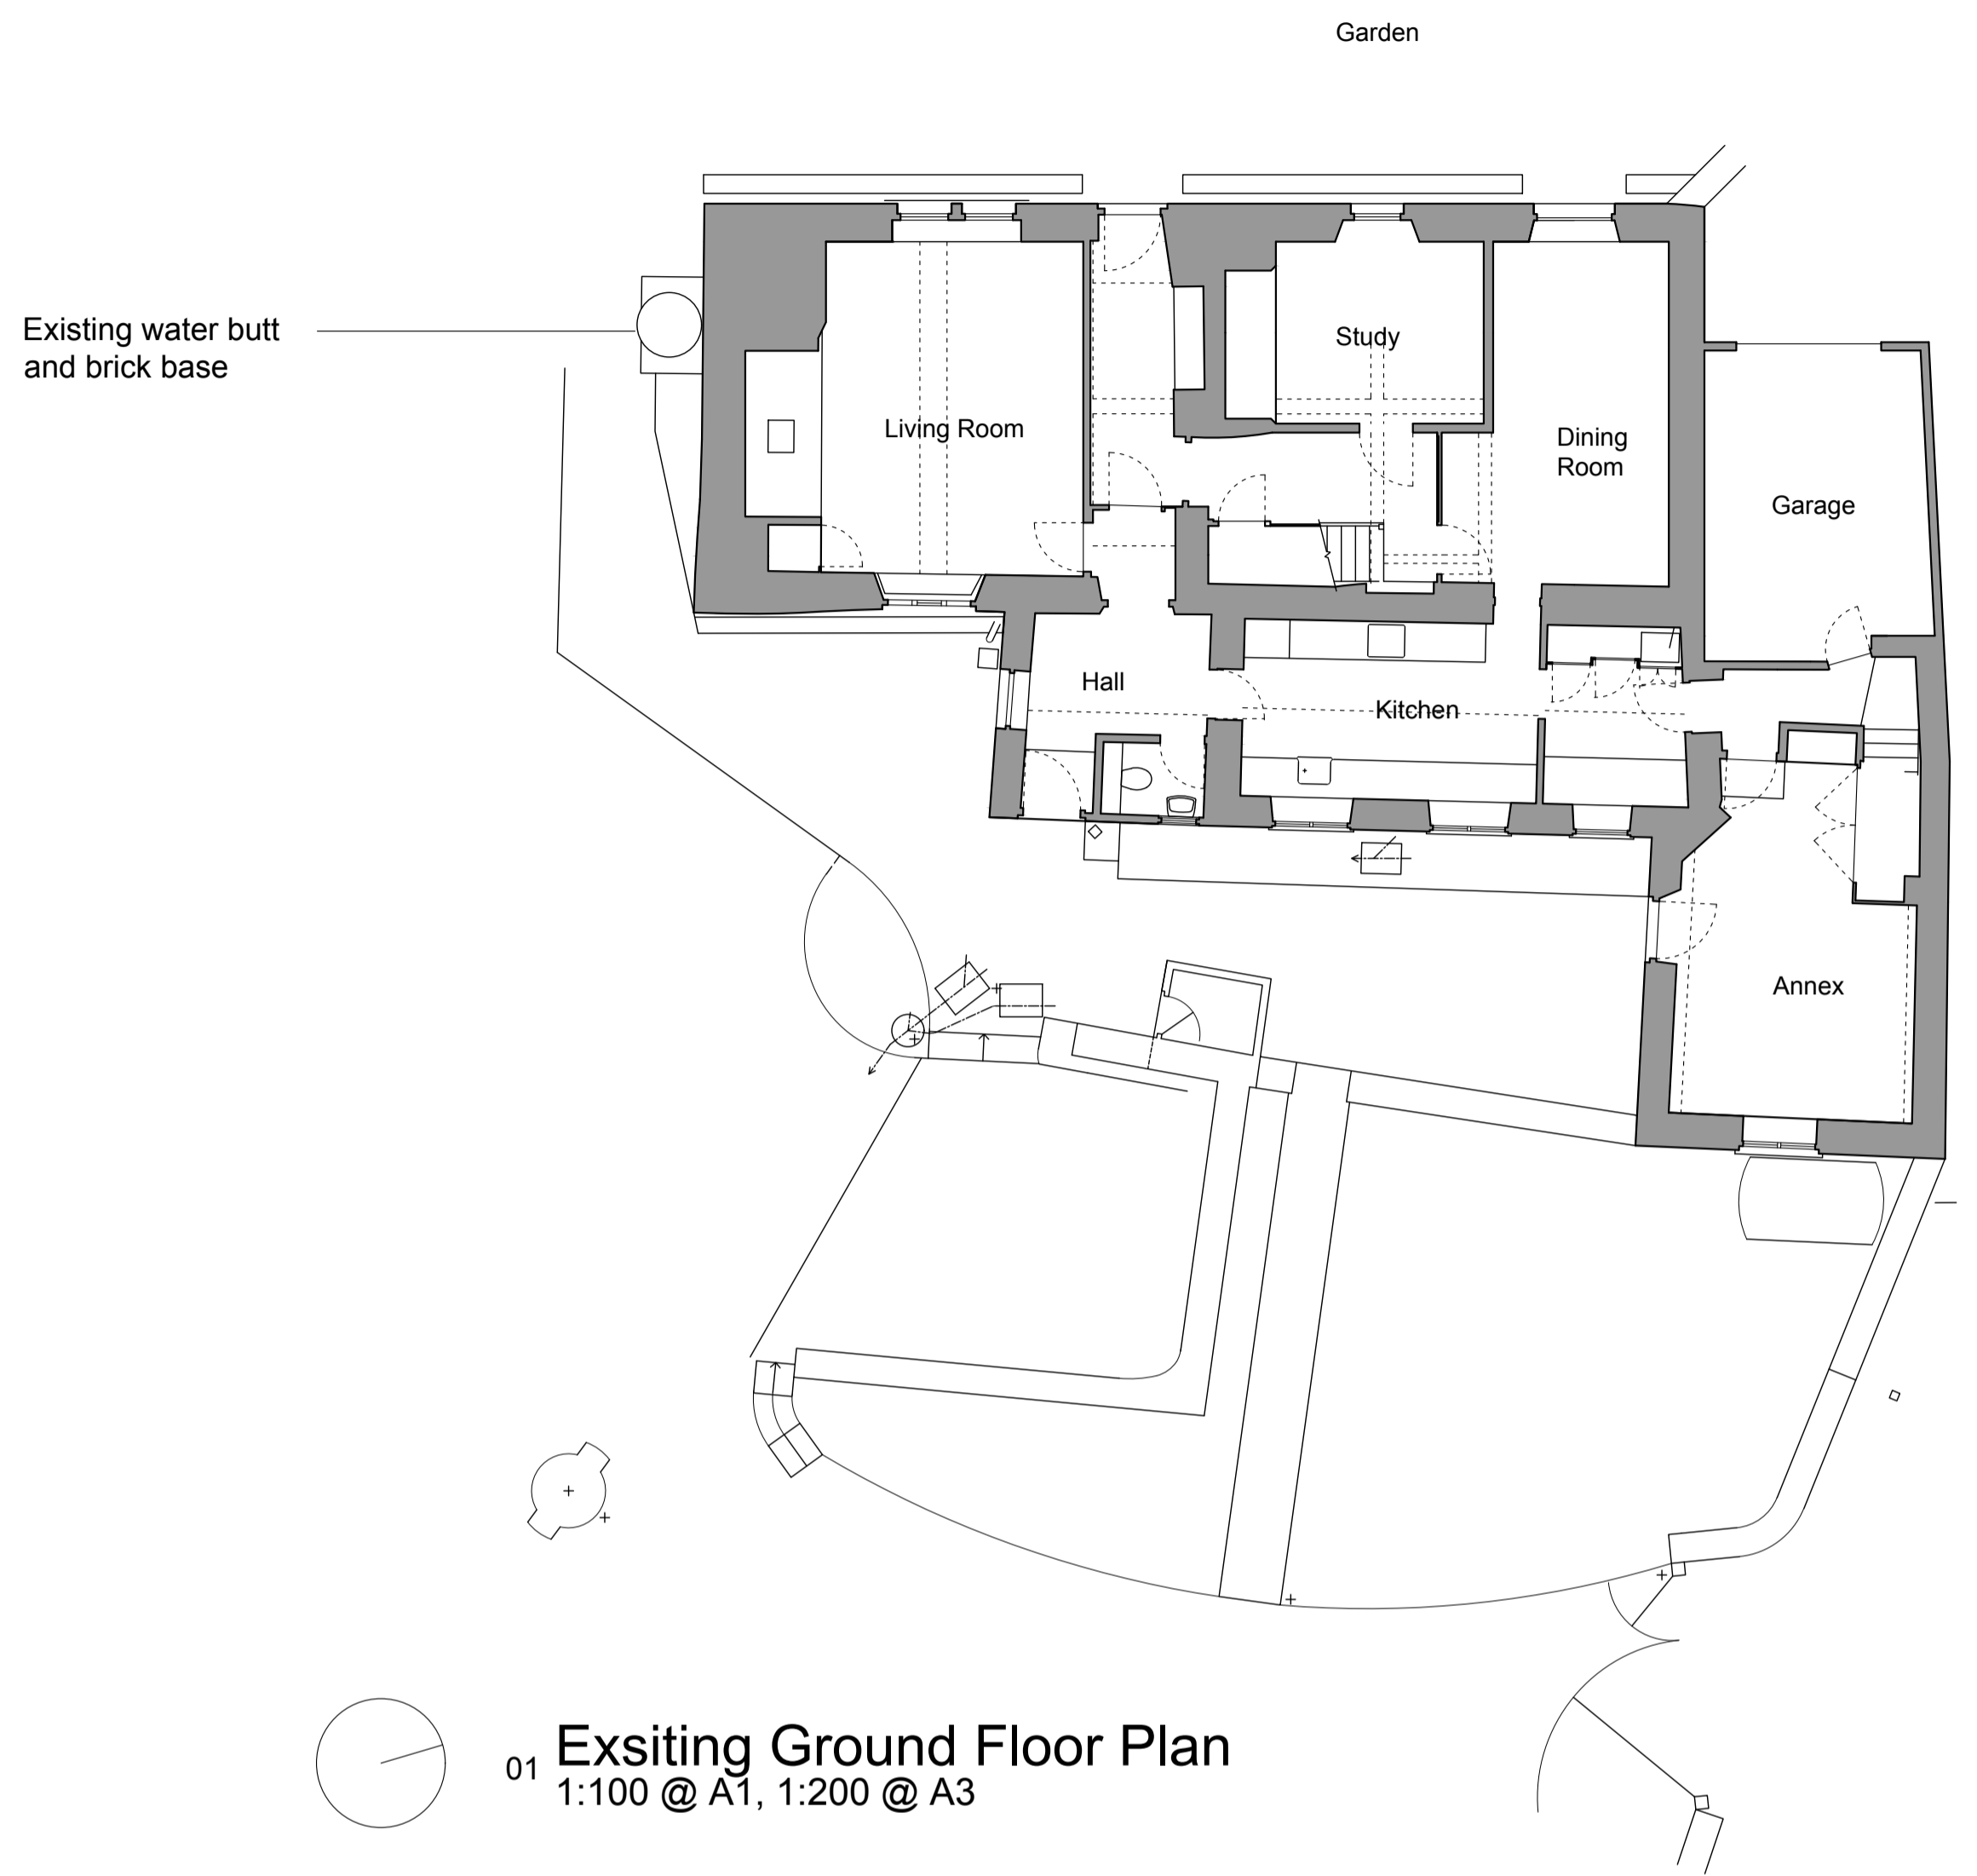

Roof verge drip end
suffering from rot

Existing water butt and
brick base causing water
ingress to south elevation

Brick chimney stacks

Bedding mortar failure
to ridge tiles allowing
water ingress

Patches of cement mortar
to South gable wall

Existing glazed French doors

