



**1 GROUND FLOOR - PROPOSED**  
1 : 50

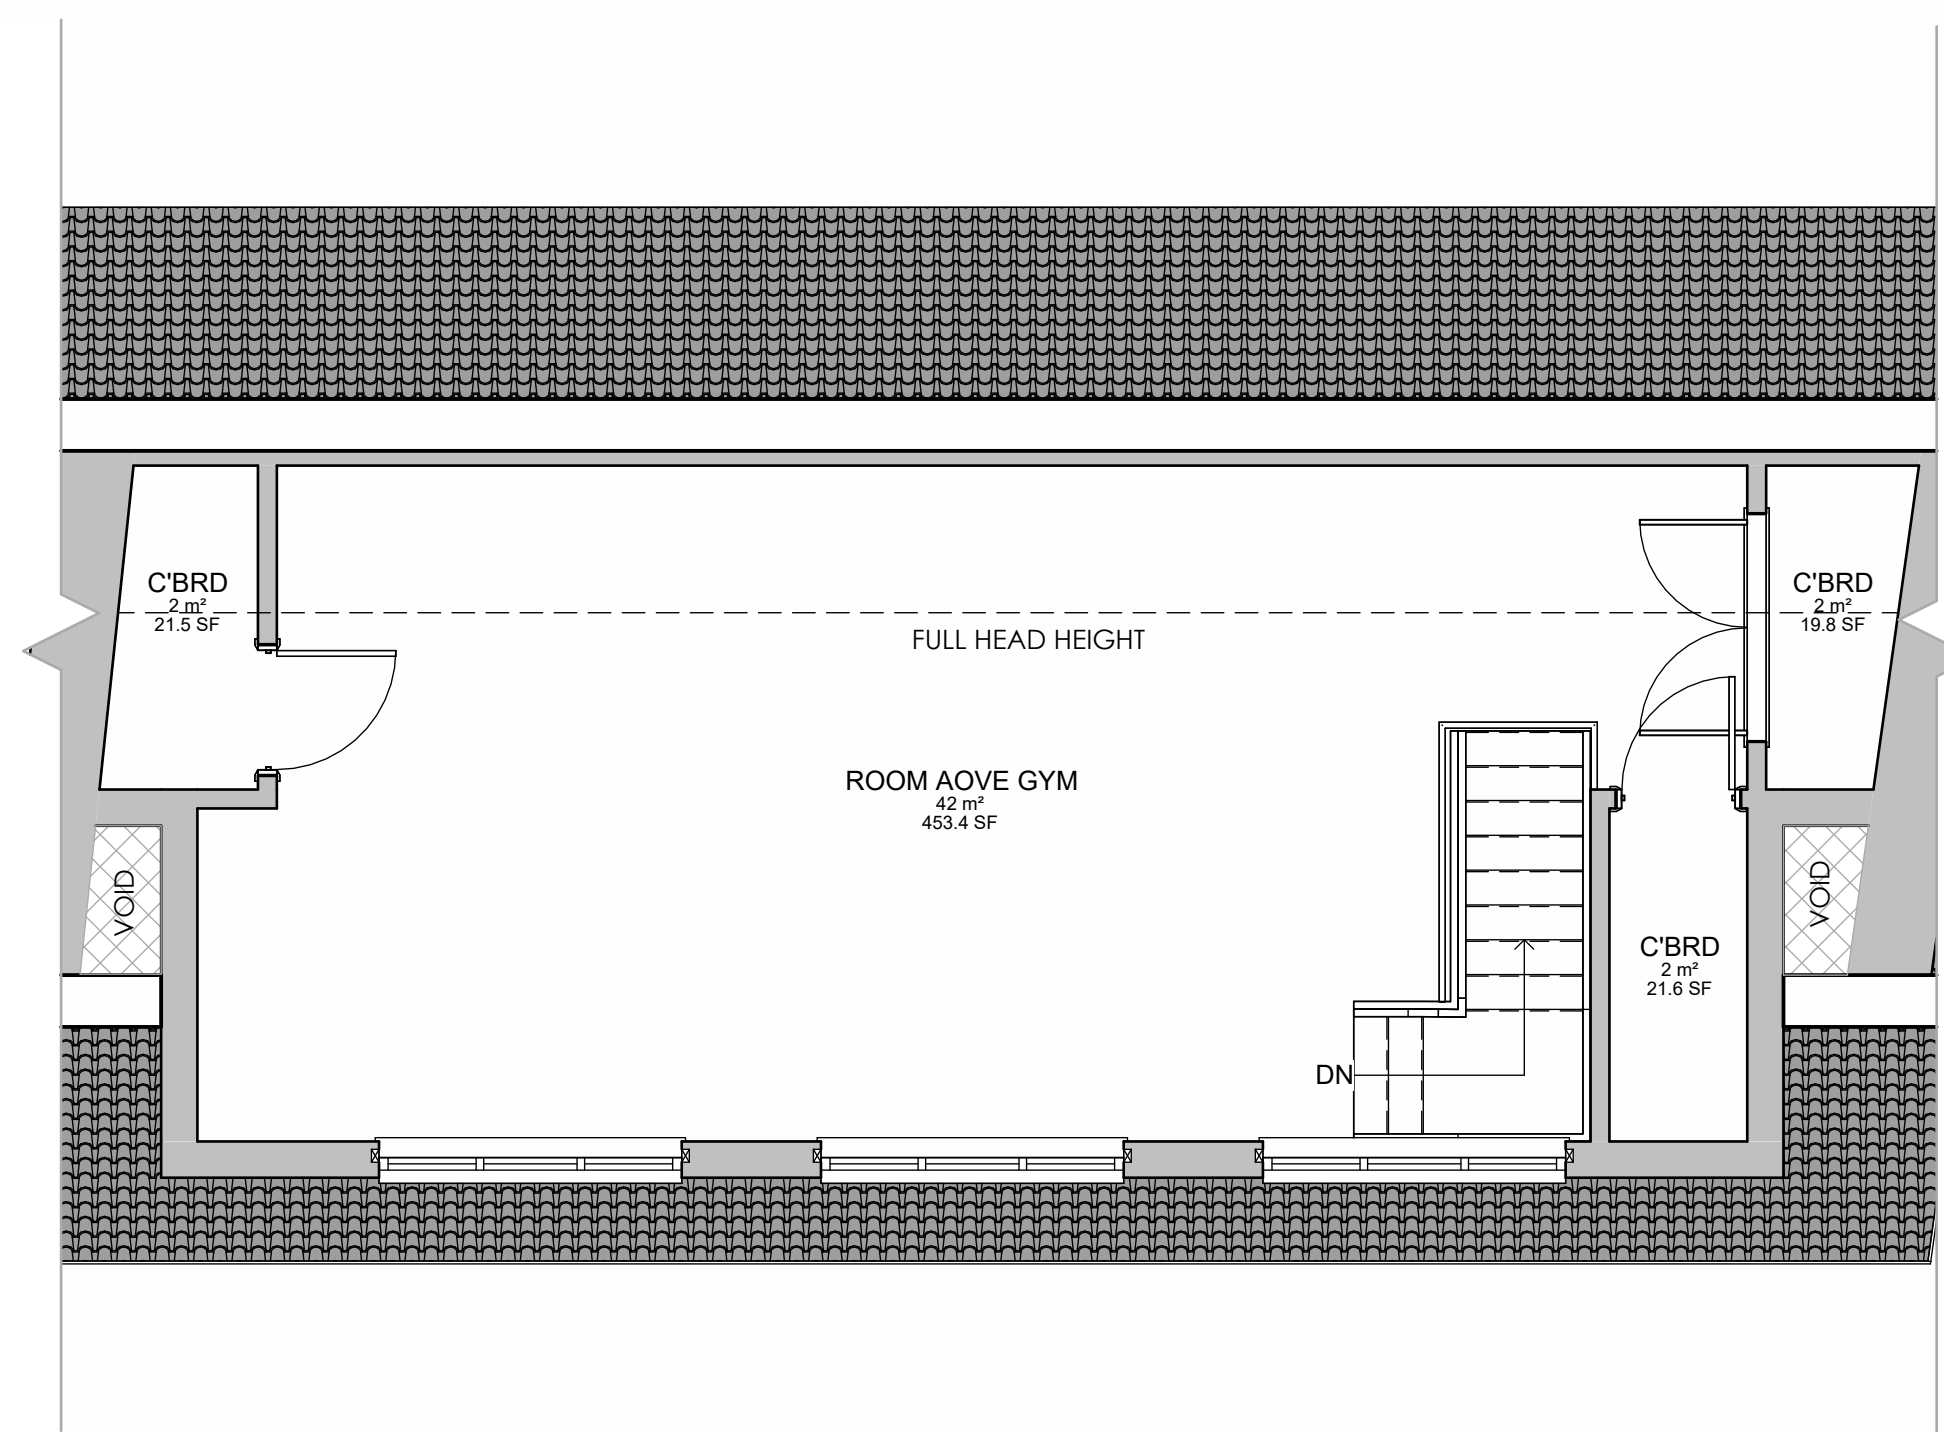

**2 GYM MEZZANINE FLOOR - PROPOSED**  
1 : 50

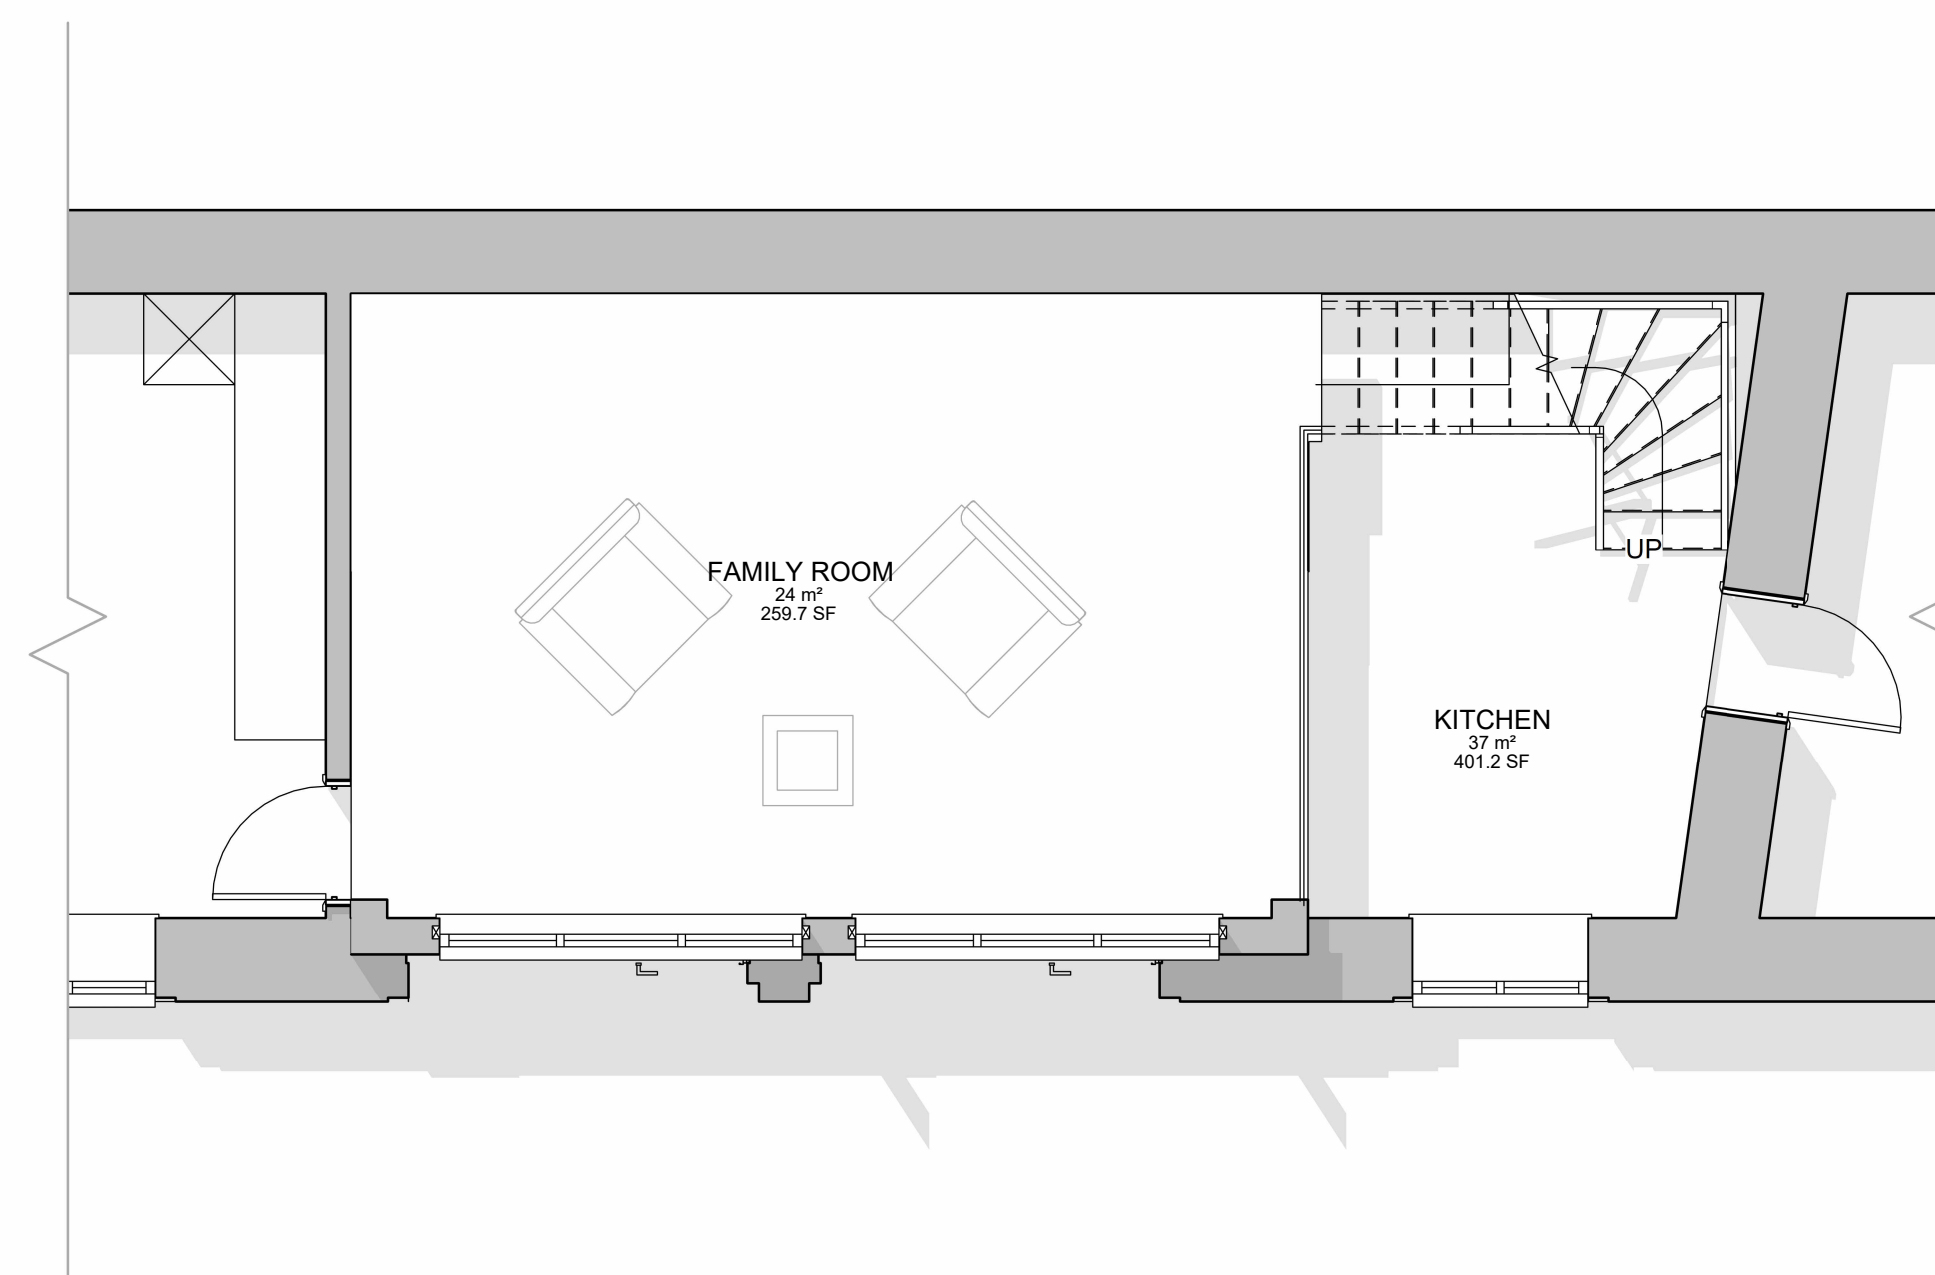

**3 MEZZANINE FLOOR - PROPOSED**  
1 : 50



Notes:

General Notes

This drawing has been prepared based on survey and other information supplied by others. All dimensions and labels are to be checked on-site by contractors, and inconsistencies are reported immediately to Plots and Plans Ltd prior to works being undertaken. This drawing is to be read in conjunction with all other relevant Plots and Plans Ltd drawings, specifications, schedules, and additional consultants information relating to the project or projects for which this drawing has been prepared. This drawing does not constitute compliance with the Party Wall Act 1996 responsibilities, including notification under the Act are to be checked separately and clarified before works commence. Contractors are to ensure that all works under the responsibility or the responsibility of their sub-contractors are constructed and manufactured to comply with all relevant national and local authority statutory requirements and in accordance with local building control and codes of practice. All proprietary products/systems shown on this drawing are to be installed in strict accordance with the manufacturer's suppliers recommendations and details. These proposals must be inspected against all existing deeds to the property, should this information not be provided to Plots and Plans Ltd, it is the client's responsibility to do so.

THIS DRAWING IS COPYRIGHTED AND MUST NOT BE REPRODUCED WITHOUT PLOTS AND PLANS LTD PERMISSION



P1	PLANNING ISSUE	JB	14/09/2023
D1	DRAFT ISSUE	JB	07/09/2023
REV	DESCRIPTION	BY	DATE

**Plots & Plans**  
 22 Beauchamp Avenue  
 Midsomer Norton  
 BA3 4FX  
 Office: 01225 251991  
 Mobile: 07817714353  
 jack@plotsandplansdesign.co.uk

CLIENT: MR PAUL LEWIS

PROJECT STAGE STATUS: DRAFT ISSUE

SITE: The Courtyard, Zion Hill, Oakhill, Radstock, England, BA3 5AW

TITLE: PROPOSED FLOOR PLANS

SCALE AT A1: 1 : 50	DATE: 07/09/2023	DRAWN: JB	CHECKED: PP
PROJECT NO: 23034	DRAWING NO: AP003	REVISION: P1	