



EXISTING SIDE ELEVATION. 1/100.




EXISTING FRONT ELEVATION. 1/100.

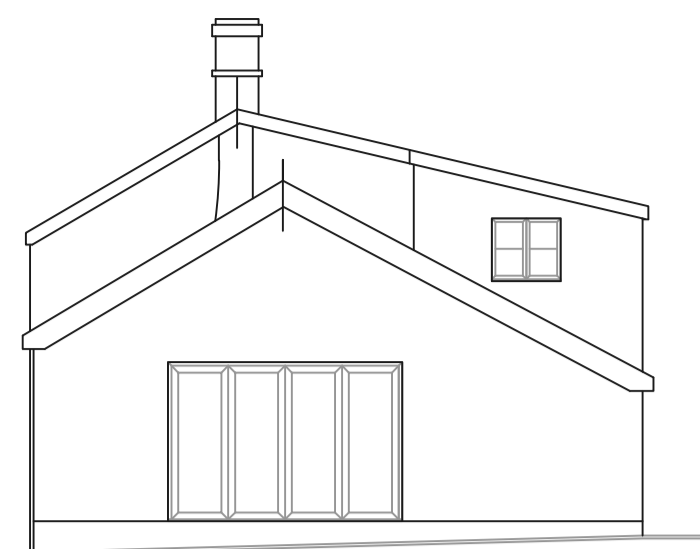

EXISTING SIDE ELEVATION. 1/100.

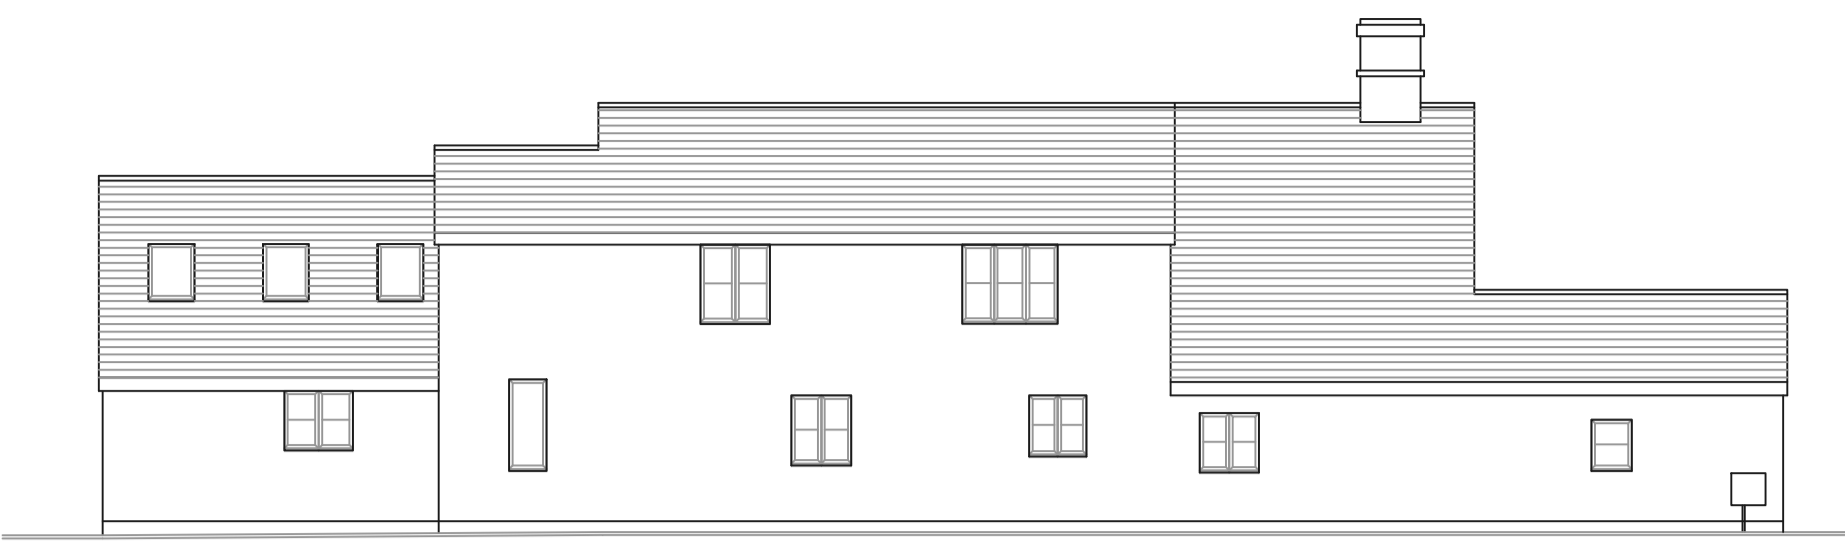


EXISTING REAR ELEVATION. 1/100.

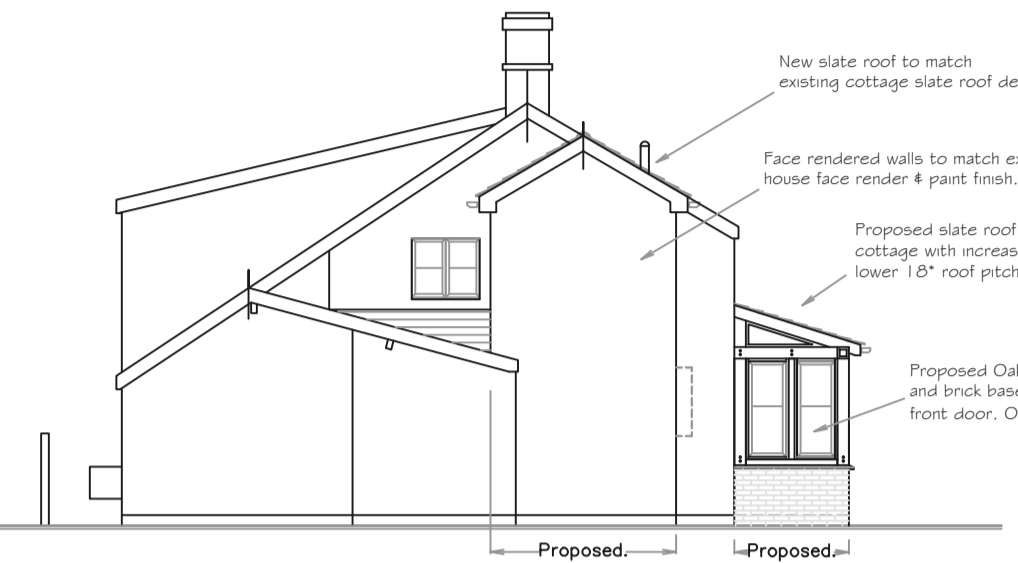


PROPOSED SIDE ELEVATION. 1/100.




PROPOSED FRONT ELEVATION. 1/100.

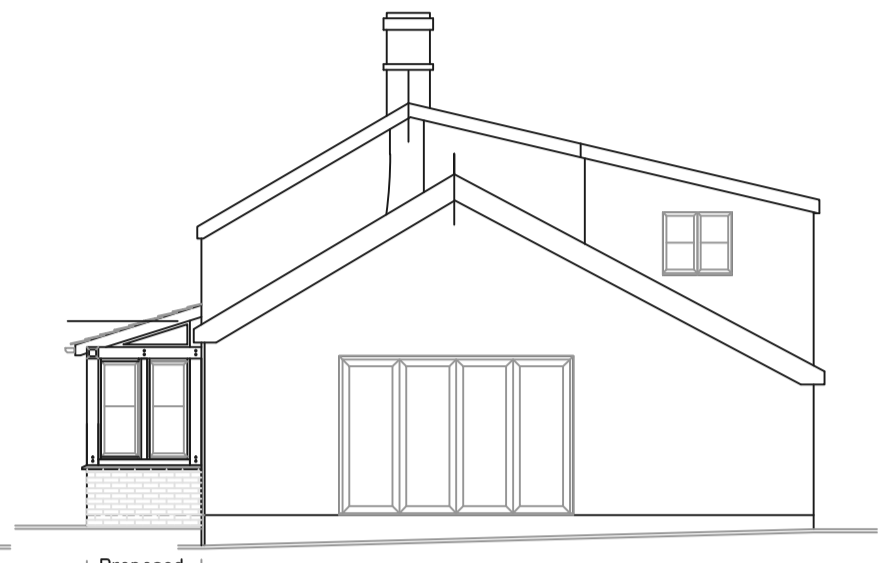


PROPOSED SIDE ELEVATION. 1/100.

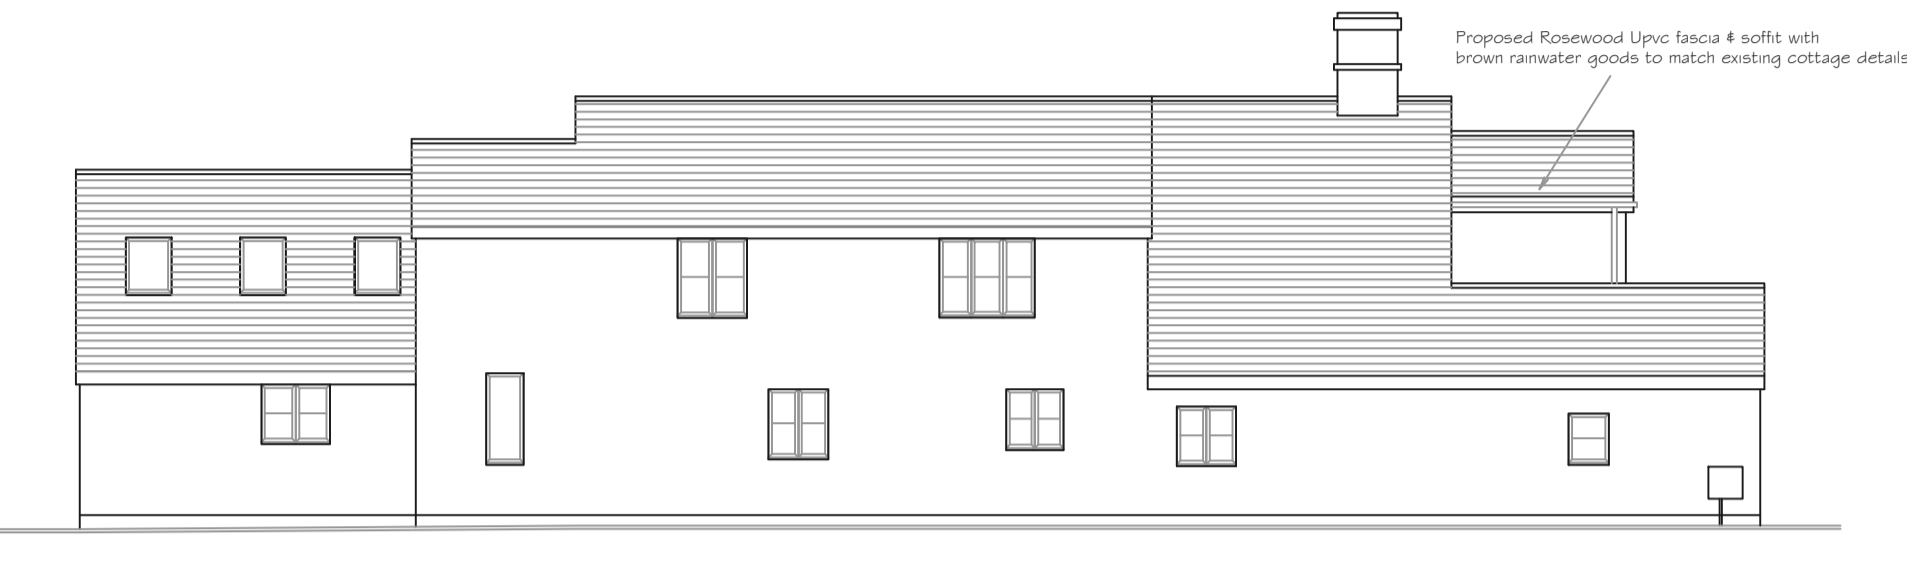


PROPOSED REAR ELEVATION. 1/100.

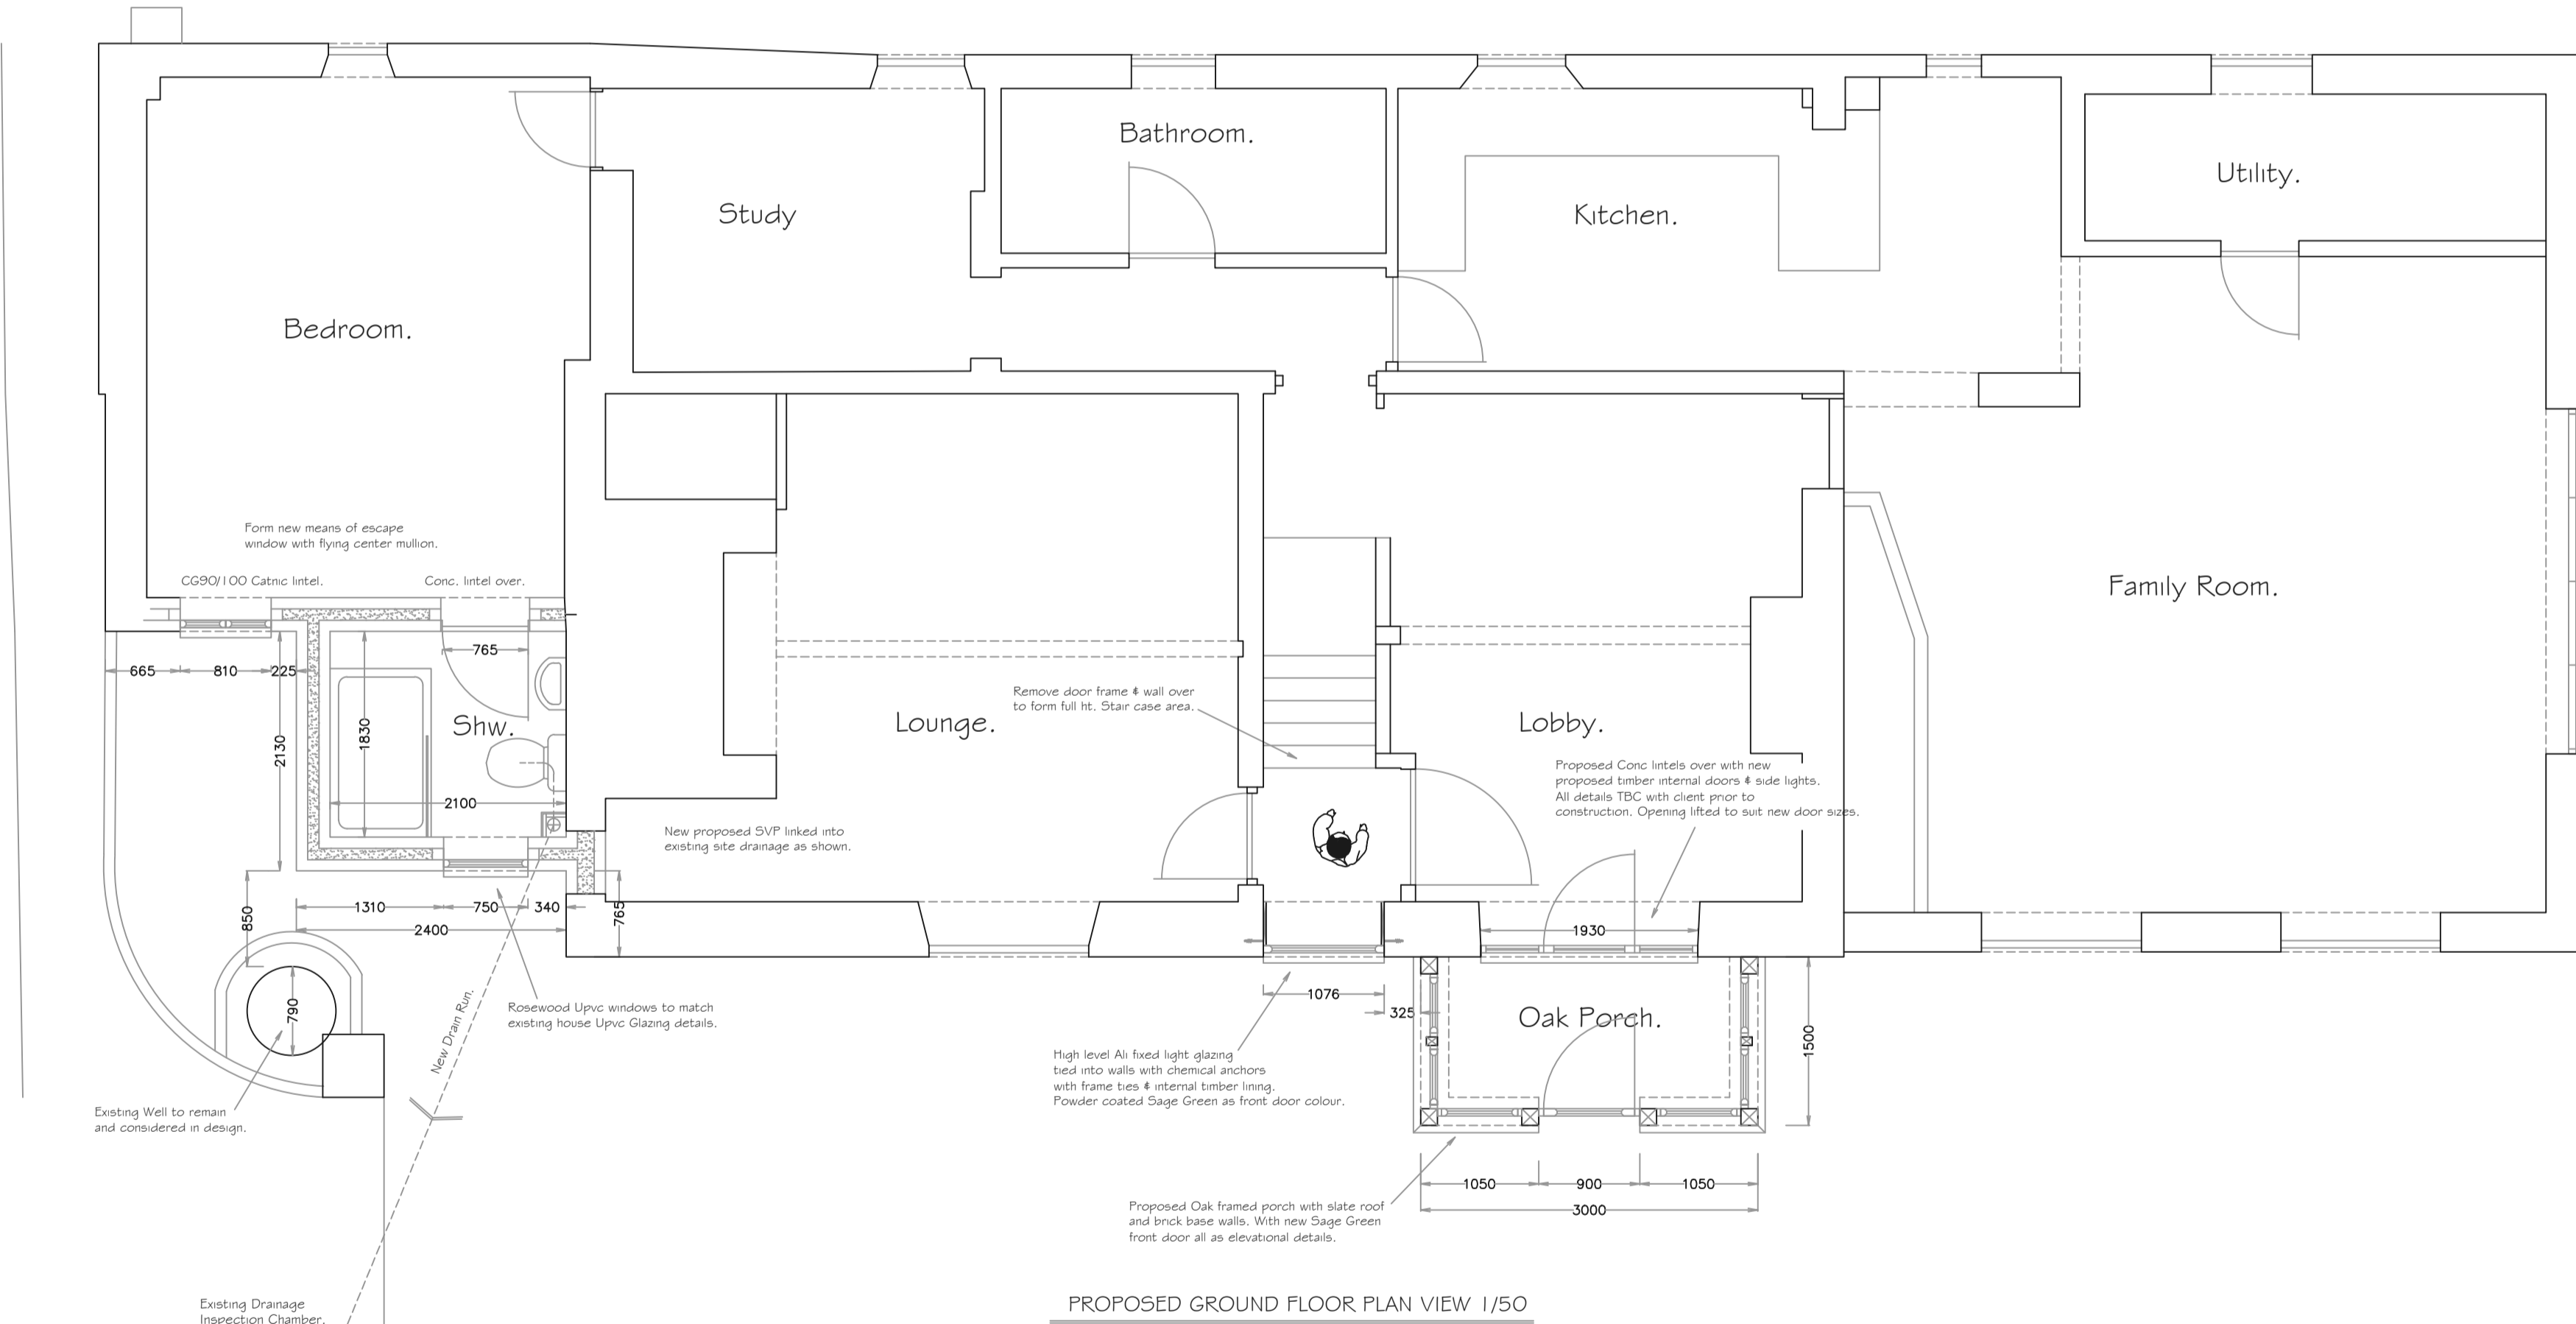


PROPOSED GROUND FLOOR PLAN VIEW 1/50

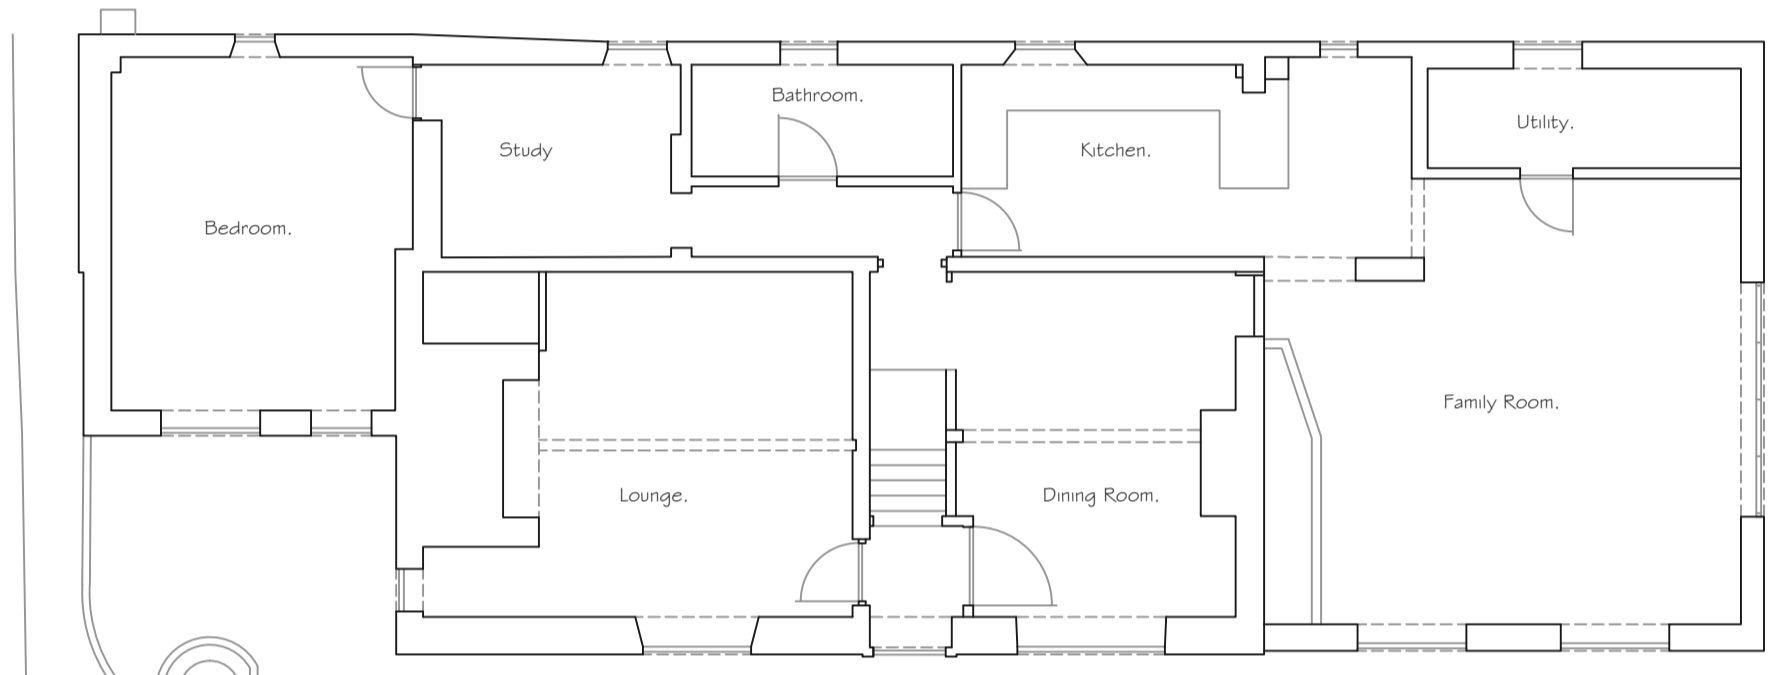


EXISTING GROUND FLOOR PLAN VIEW 1/100

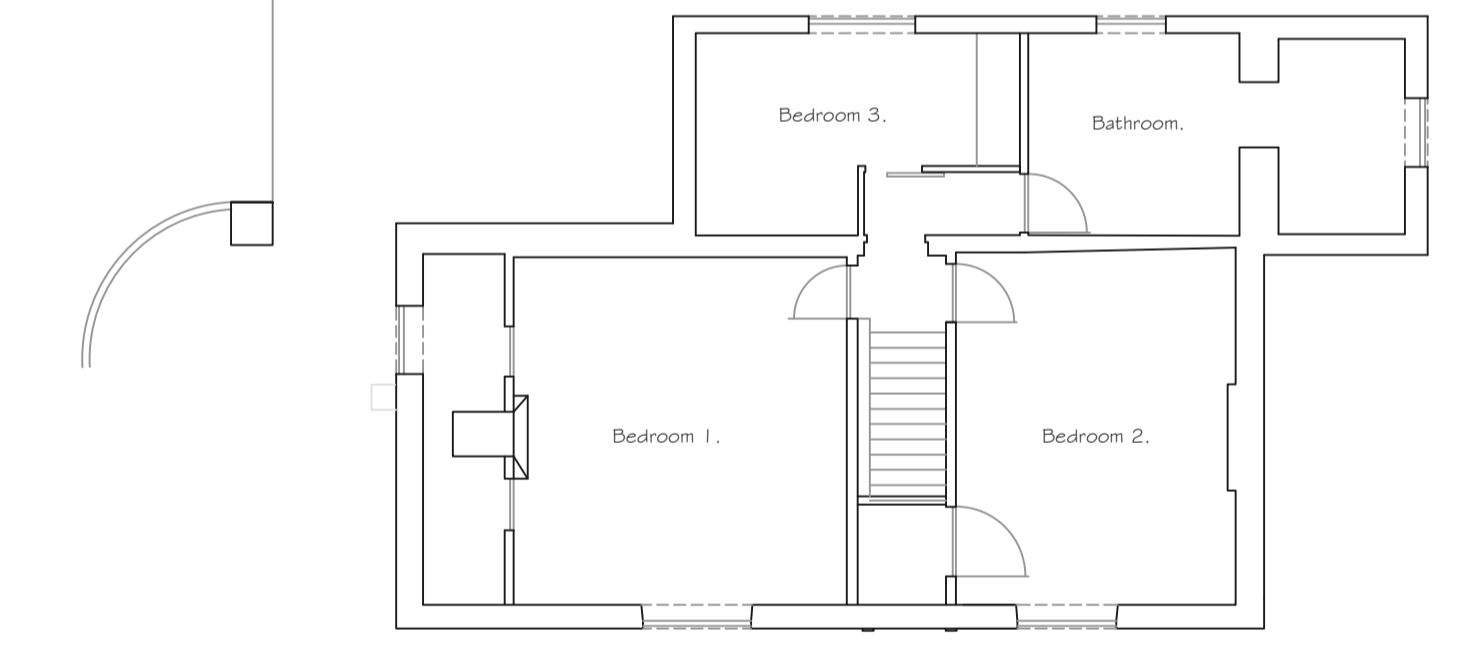

EXISTING FIRST FLOOR PLAN VIEW 1/100

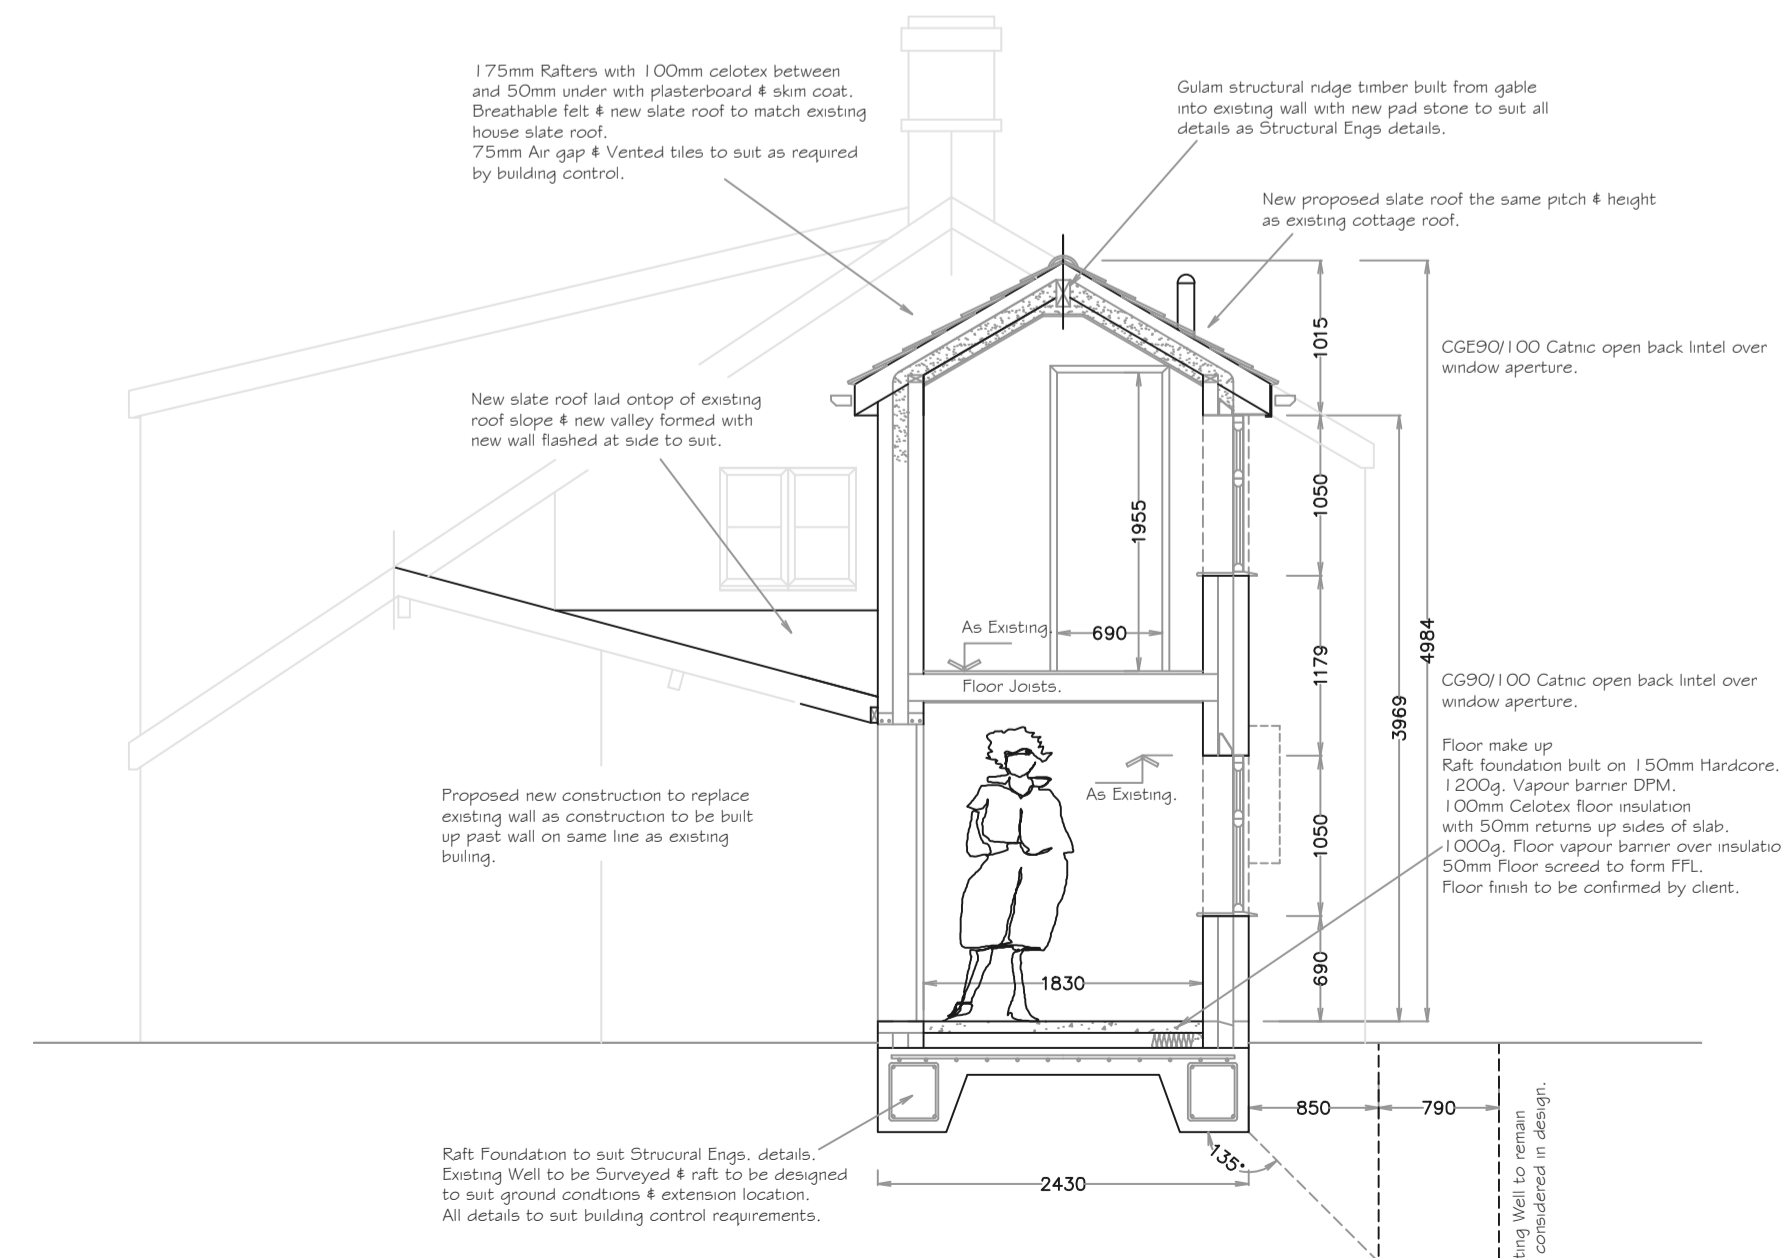

PROPOSED TYPICAL CROSS SECTION. 1/50

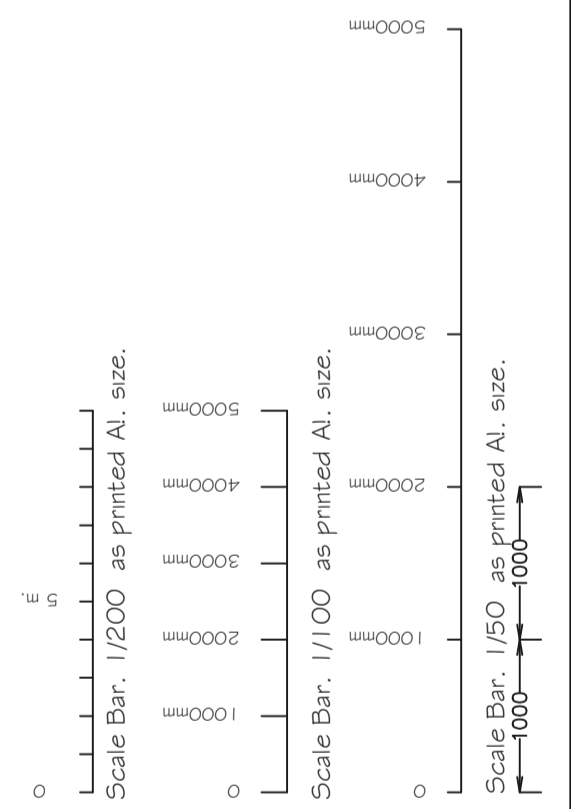

C.P. Architectural Ltd.
Design & Planning Services.
9 Foxcote Close,
Charlton,
Hants, SP10 4AS.
01264 333626 / 07775 714716
WWW.CPARCHITECTURAL.CO.UK

REV	DATE	NOTES
A	23/06/23	Add porch and feature window details to plan (see for approval prior to full planning application).

Job Title:
Side Two Storey Extension
For Mr. & Mrs. Mockford,
"Dale Cottage",
84 Charlton Village,
Charlton, Hants, SP10 4AW.

Drawing Title:
Existing & Proposed Plans & Elevations.

Drawn by:
Colin Peter Dodds.

Scale: As Marked. Date: 24/07/23

Read in conjunction with:
02/MOCKFORD/23 Proposed Site Block Plan.

Drawing Number:
01/MOCKFORD/23

A