




BARN A

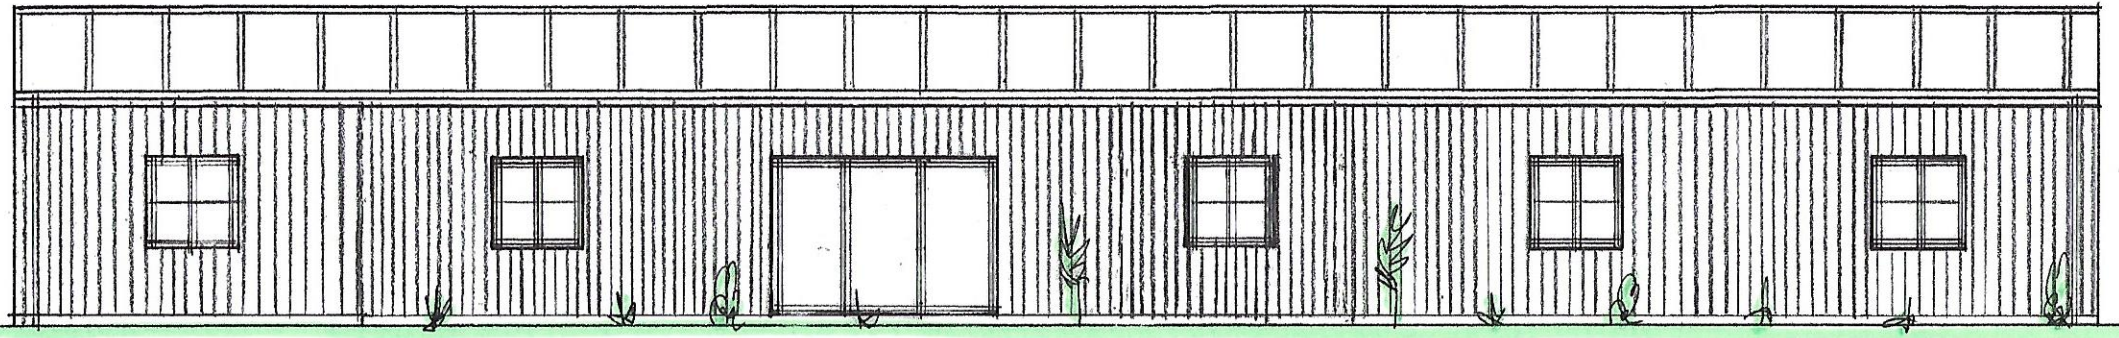


PROPOSED FRONT ELEVATION (NORTH WEST)

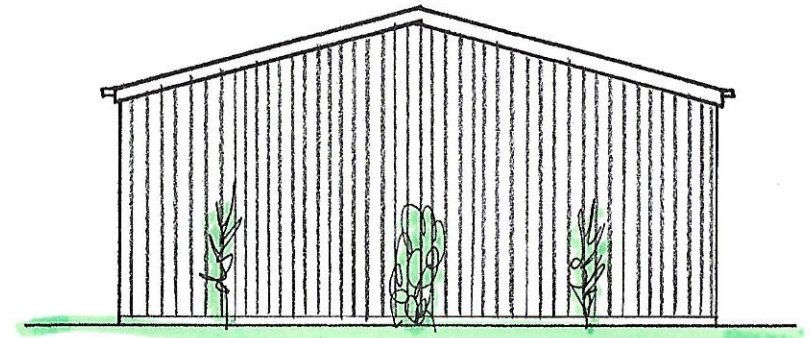

PROPOSED SIDE ELEVATION (SOUTH WEST)

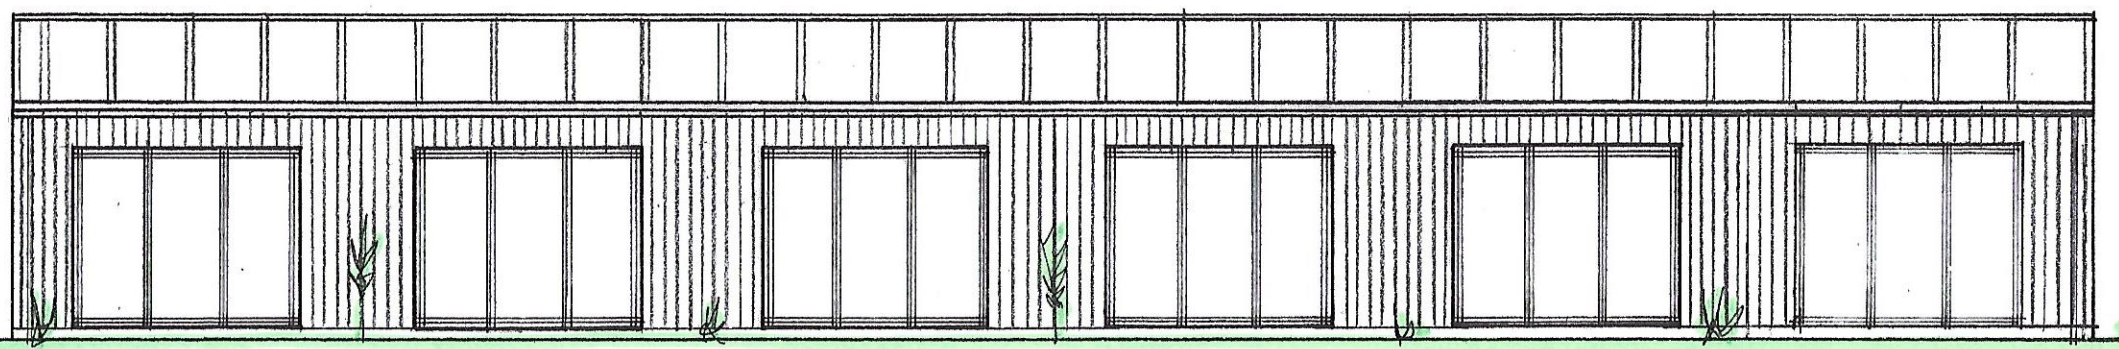

PROPOSED REAR ELEVATION (SOUTH EAST)

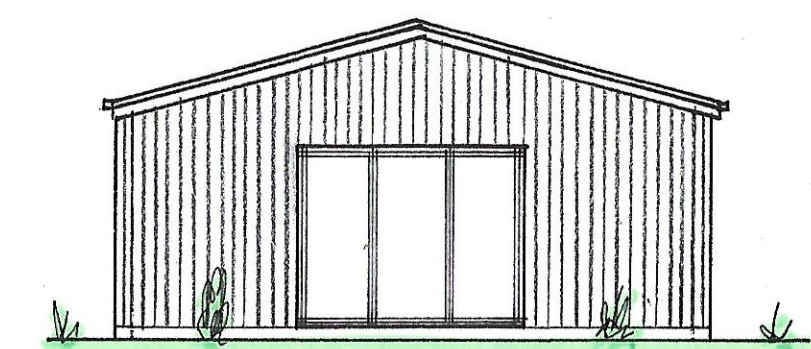

PROPOSED SIDE ELEVATION (NORTH EAST)

Address:	HOLME FARM STYRUPP ROAD OLDCOTES S81 8JB		
Client:	MR D. SMITH		
Drg No:	382 / 4		
Date:	7.8.23	Scale:	1:100@ A3



M. 07792 527 531
T. 01909 566 000

Grove House, Lidsters Lane,
South Anston, Sheffield S25 5BB

james@clayarchitecturaldesigns.co.uk
clayarchitecturaldesigns.co.uk

This drawing is copyright. Contractor must check all dimensions on site and report any discrepancies immediately to Clay Architectural Designs Ltd. Registered in England and Wales No. 11187238