




Existing Front Elevation

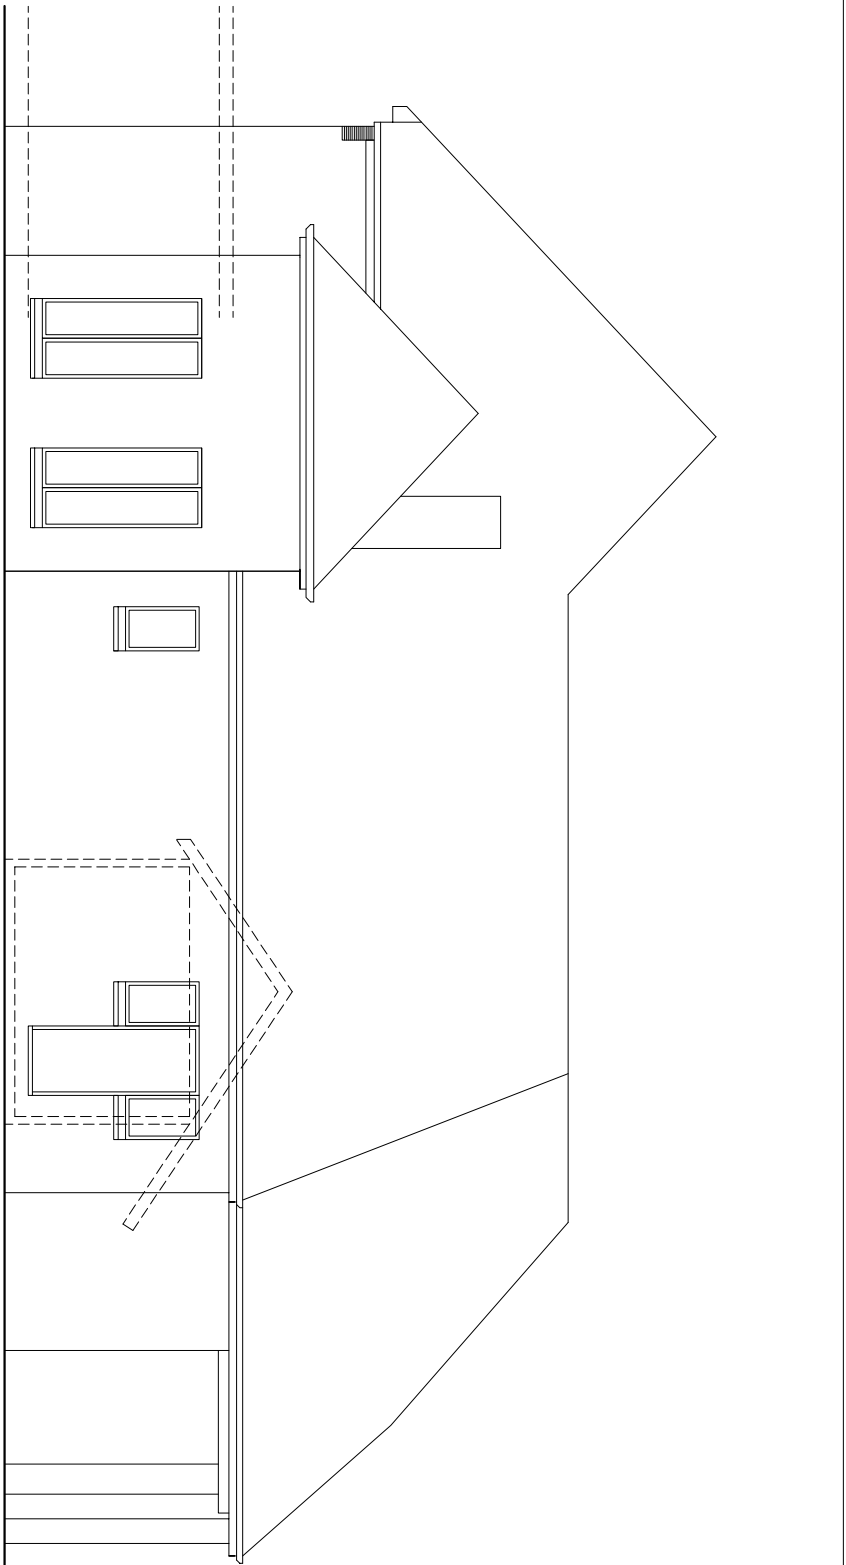


Existing Side Elevation

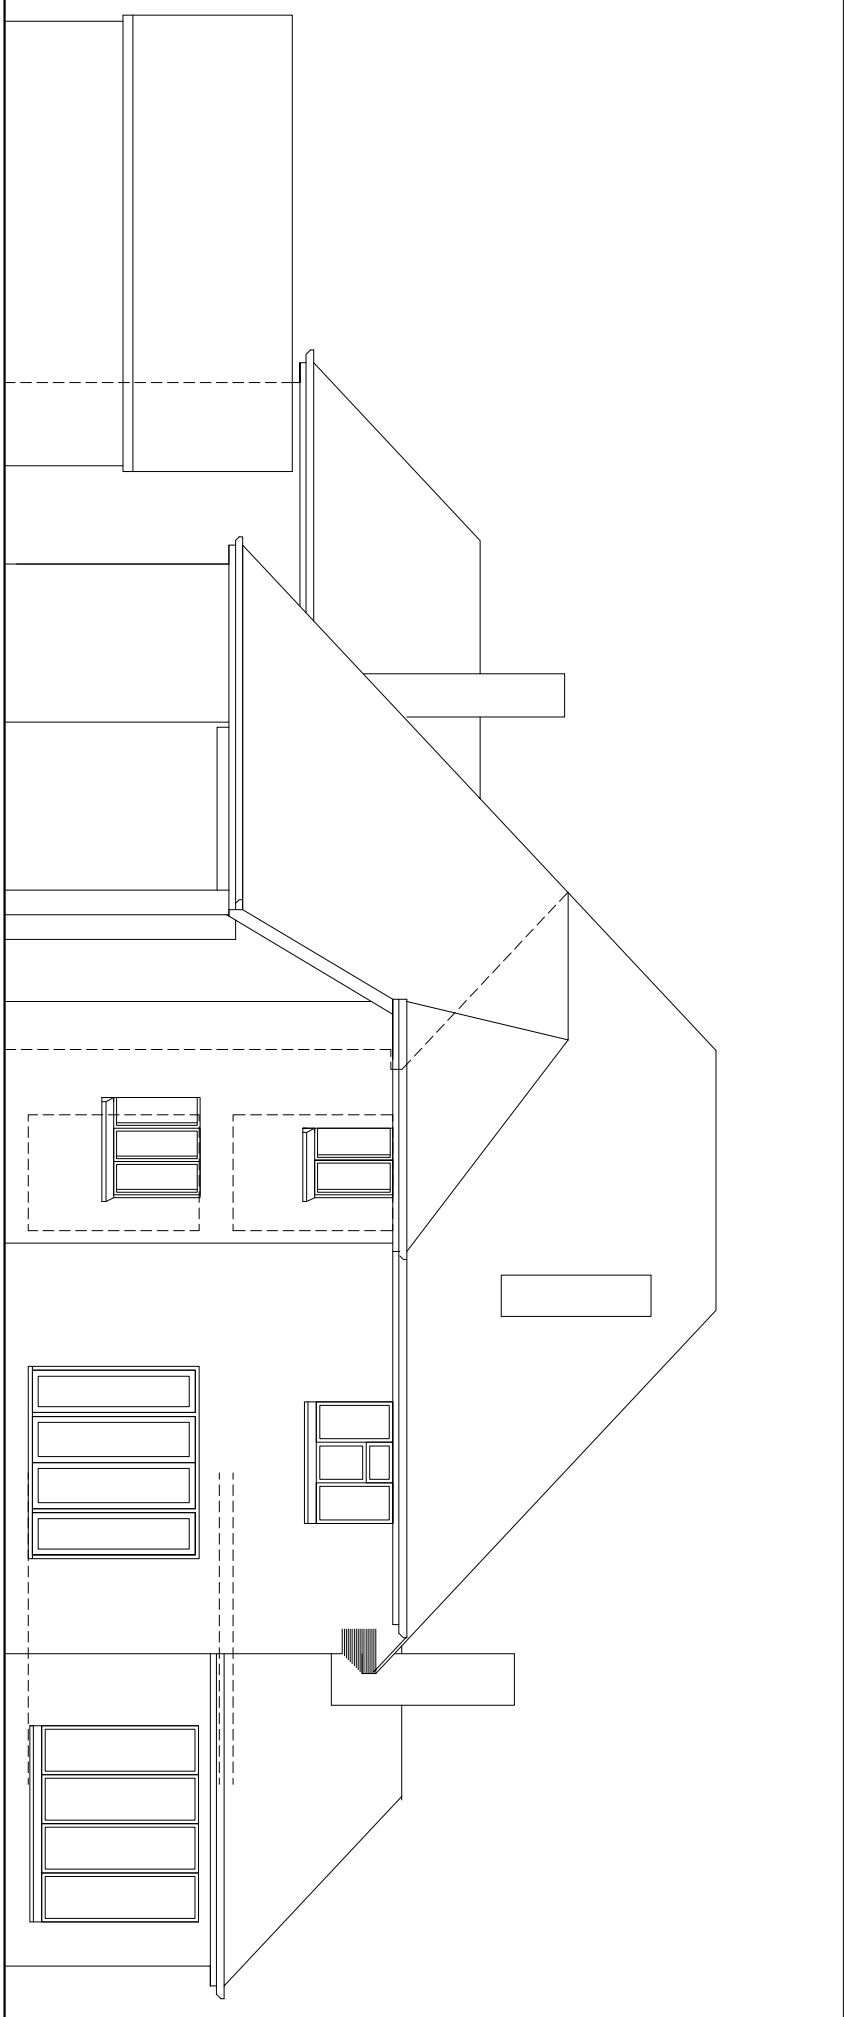


Existing Rear Elevation

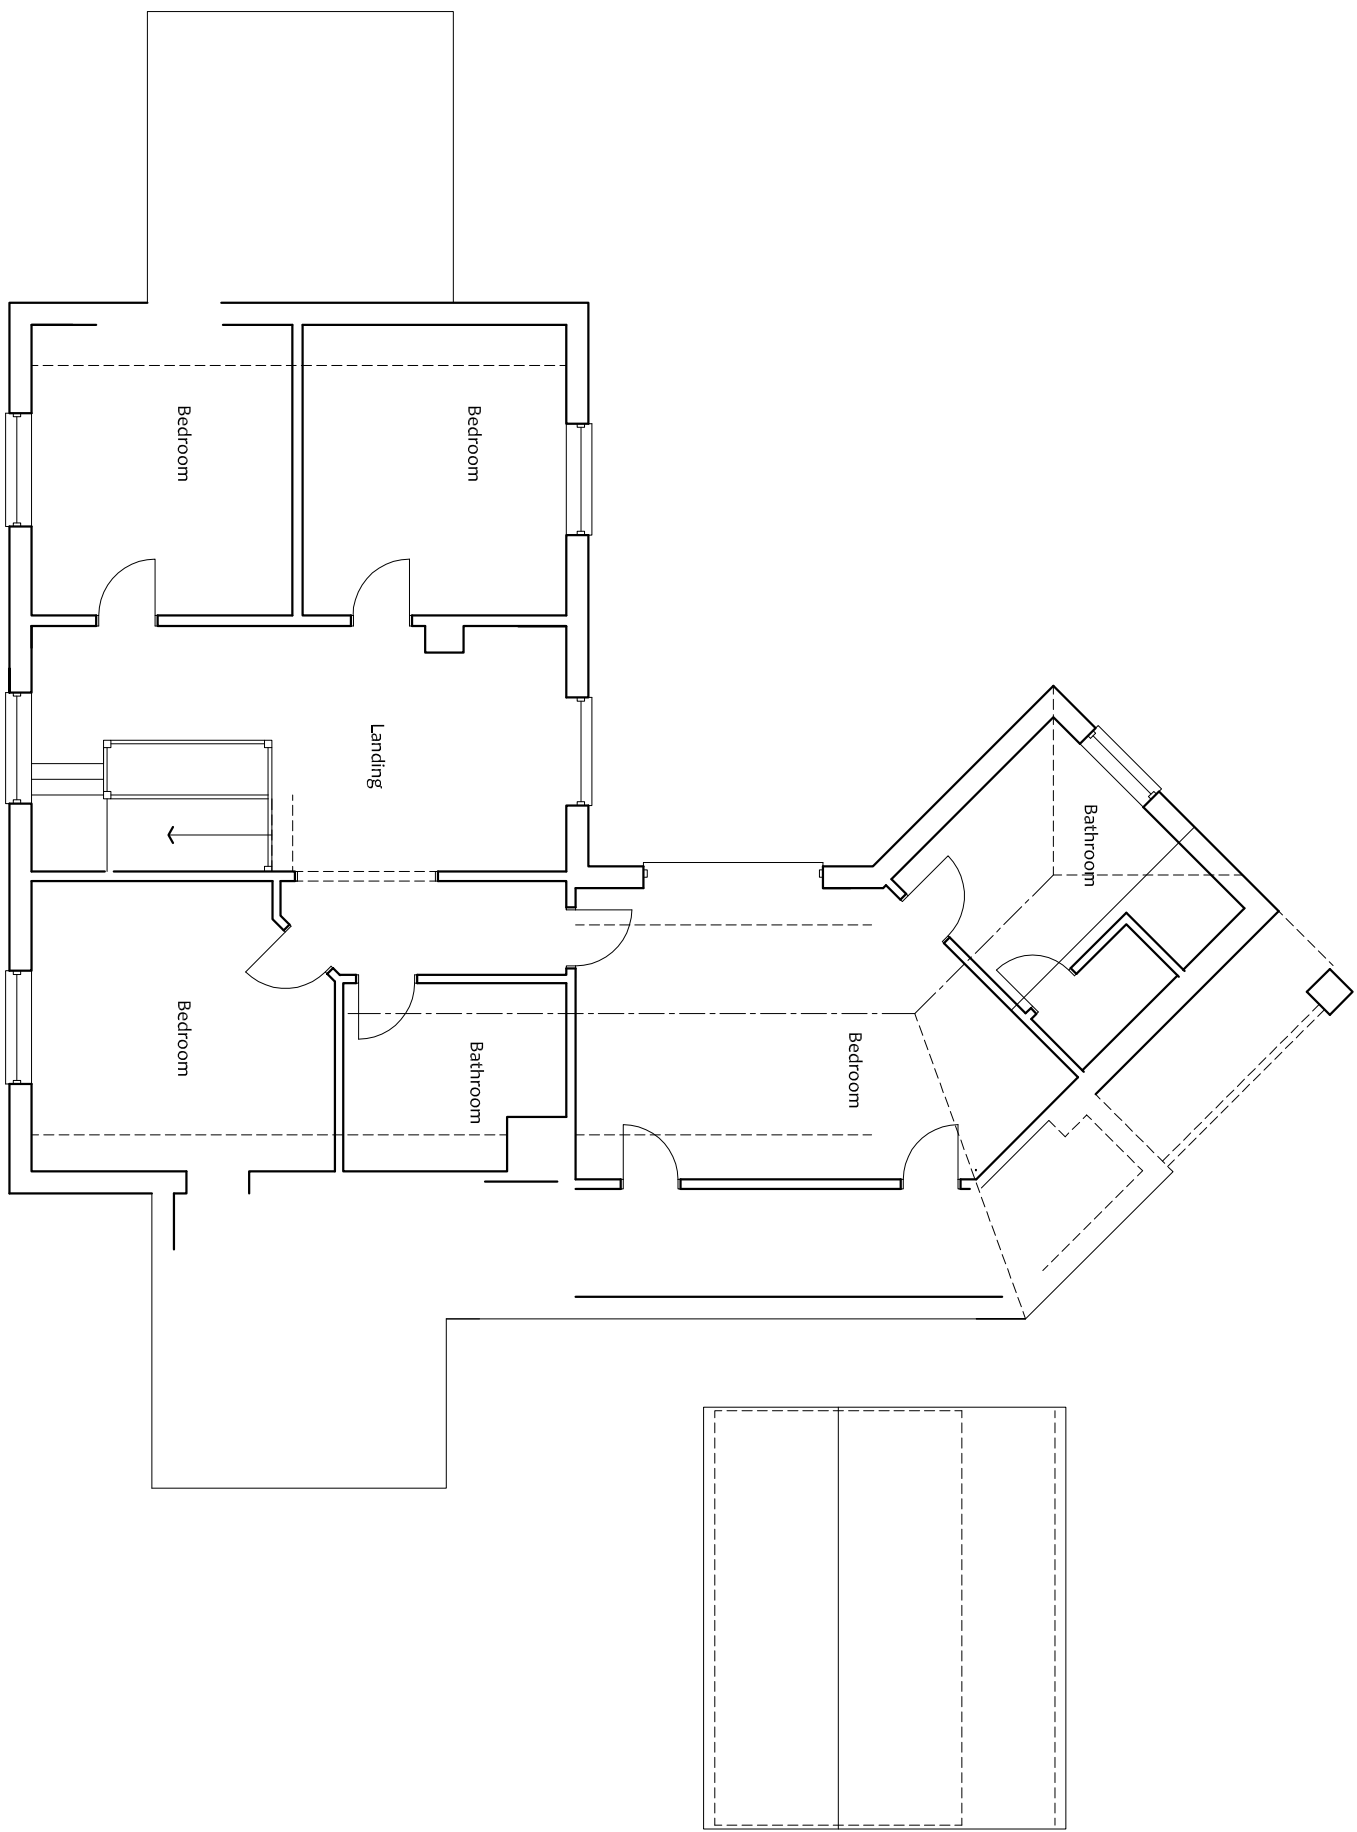


Existing First Floor Plan

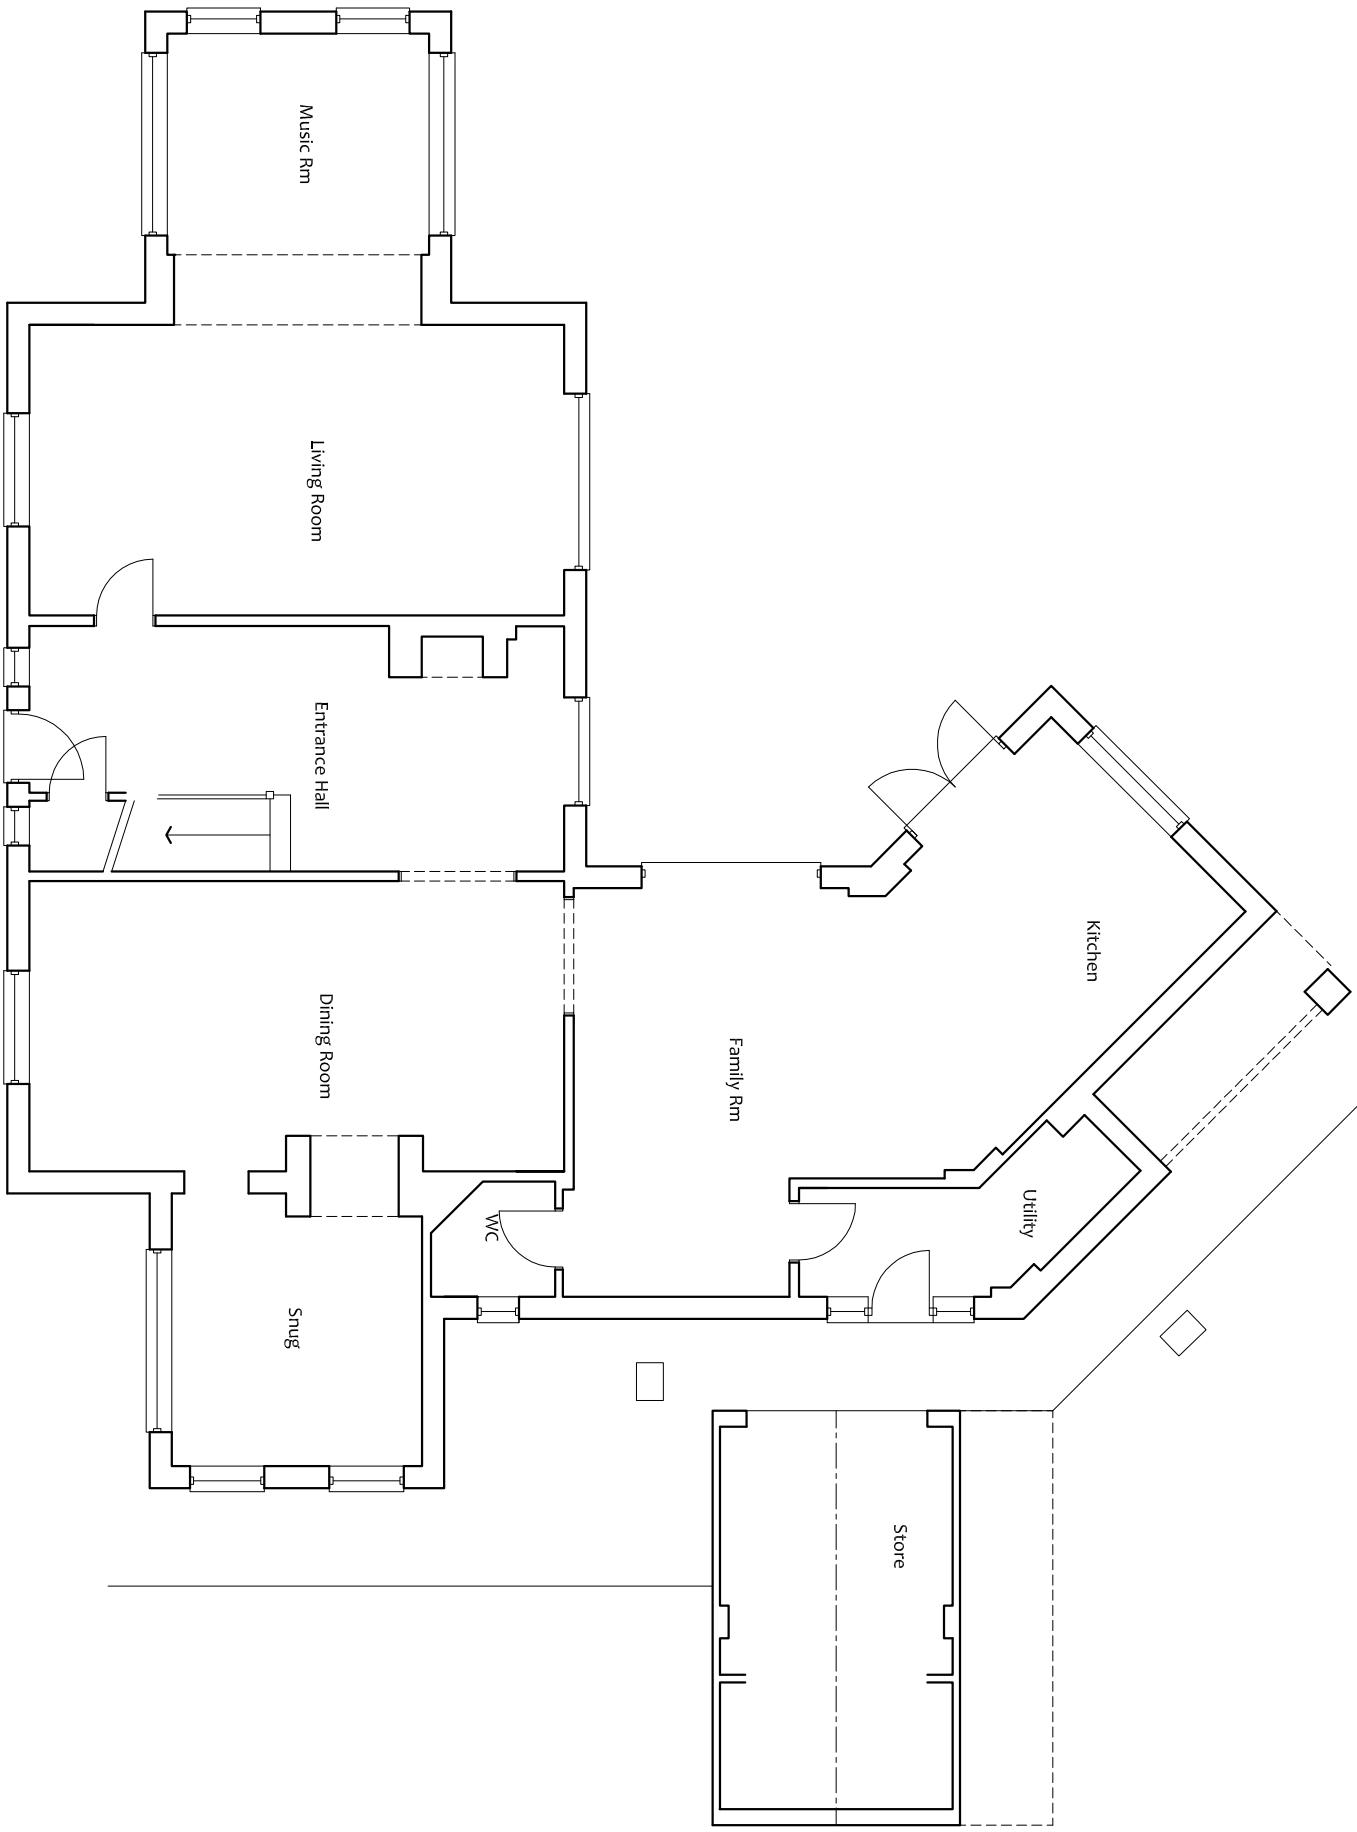

Existing Ground Floor Plan

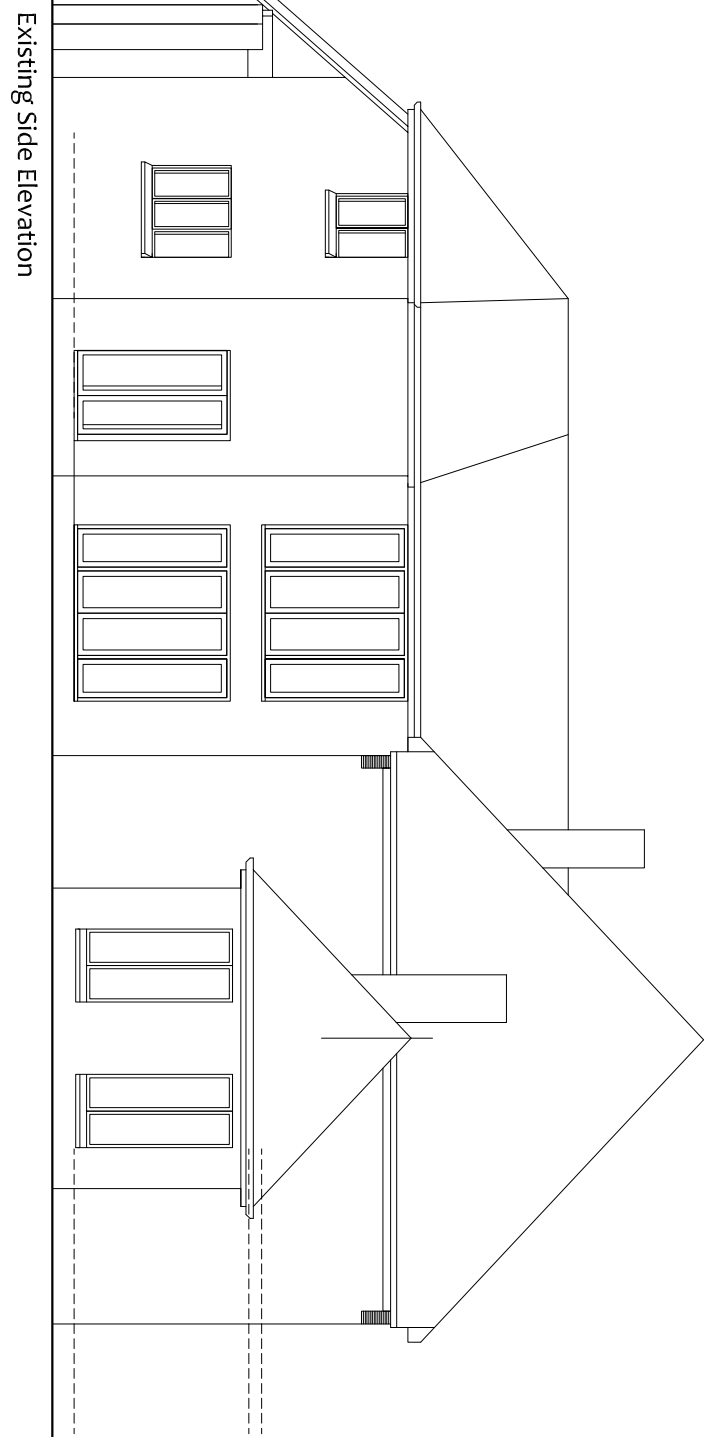

Existing Side Elevation

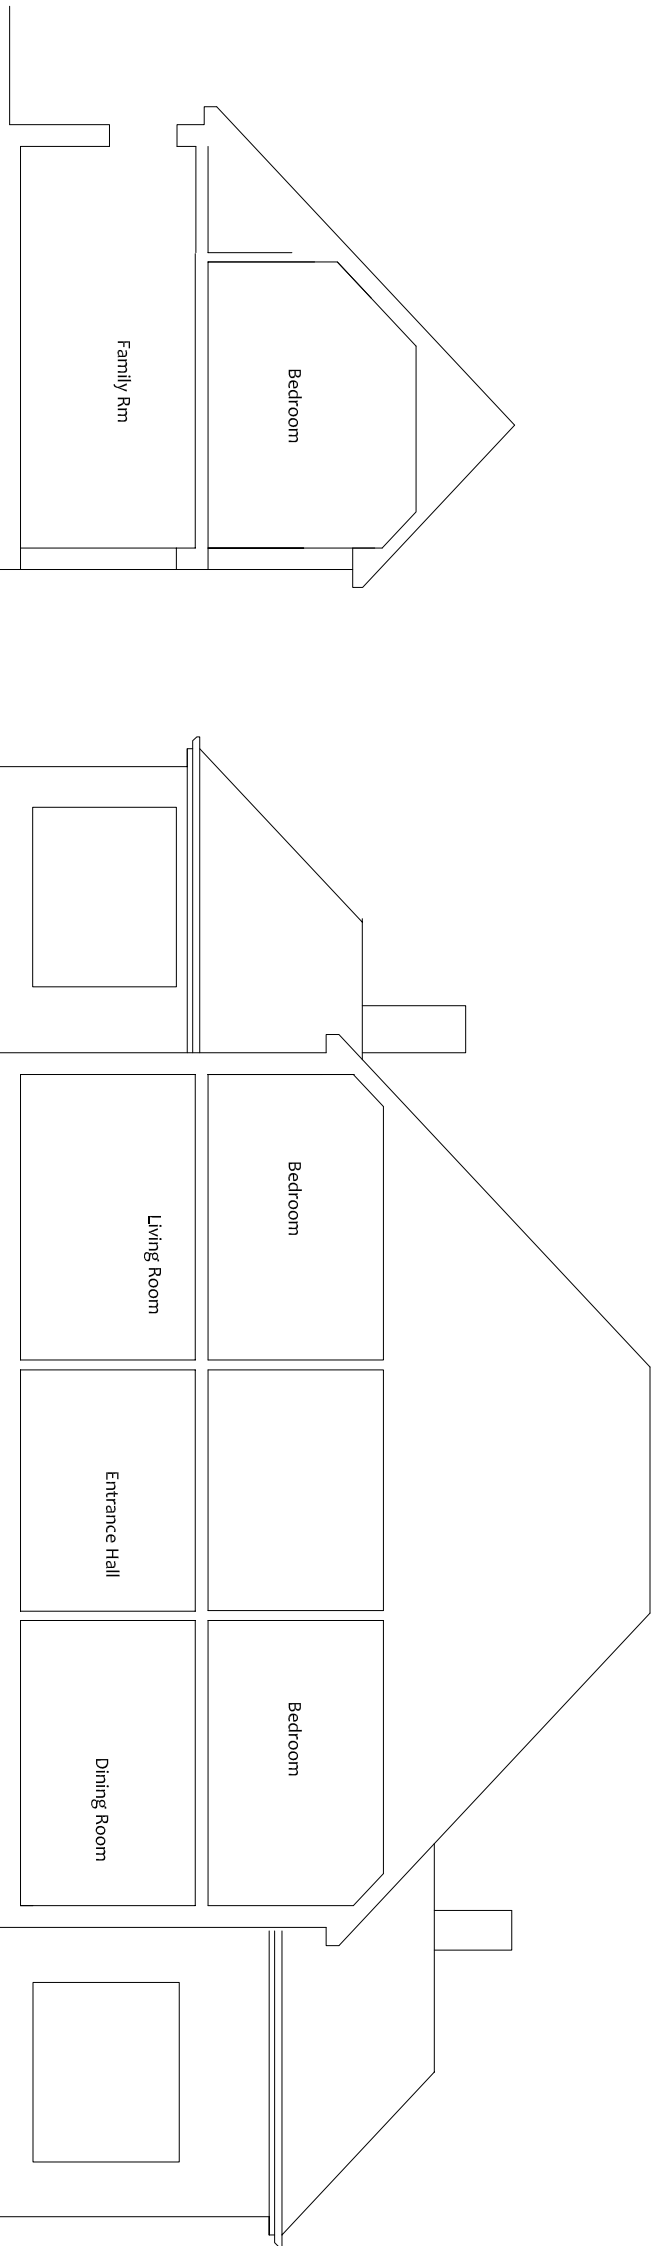

Existing Section

Existing Section

**BUILDING DESIGN SERVICES**

architectural services

1 Pelikan House, New Street, Andover

SP10 1DR

T: 01264 333604

PROJECT:

SEFTON HOUSE,

BUSH FARM LANE

THRUXTON

SP11 8NJ

DRAWING:

EXISTING:

FLOOR PLANS, ELEVATIONS

& SECTIONS

SCALE: 1:100@ A1

DATE: JUNE 2023

DRAWING NO:

1166 / 05

**PLANNING APPLICATION DRAWING**

This Drawing is Copyright. It must not be copied, used or displayed to third parties without prior permission.  
All dimensions to be checked on site prior to commencement.  
Any discrepancies to be immediately reported to the architect.  
All drawings to be made in strict accordance with relevant Engineer drawings where applicable.  
Full approval of any work to be carried out is to be obtained by either CMA or Local Authority Building Inspector.