




# EXISTING

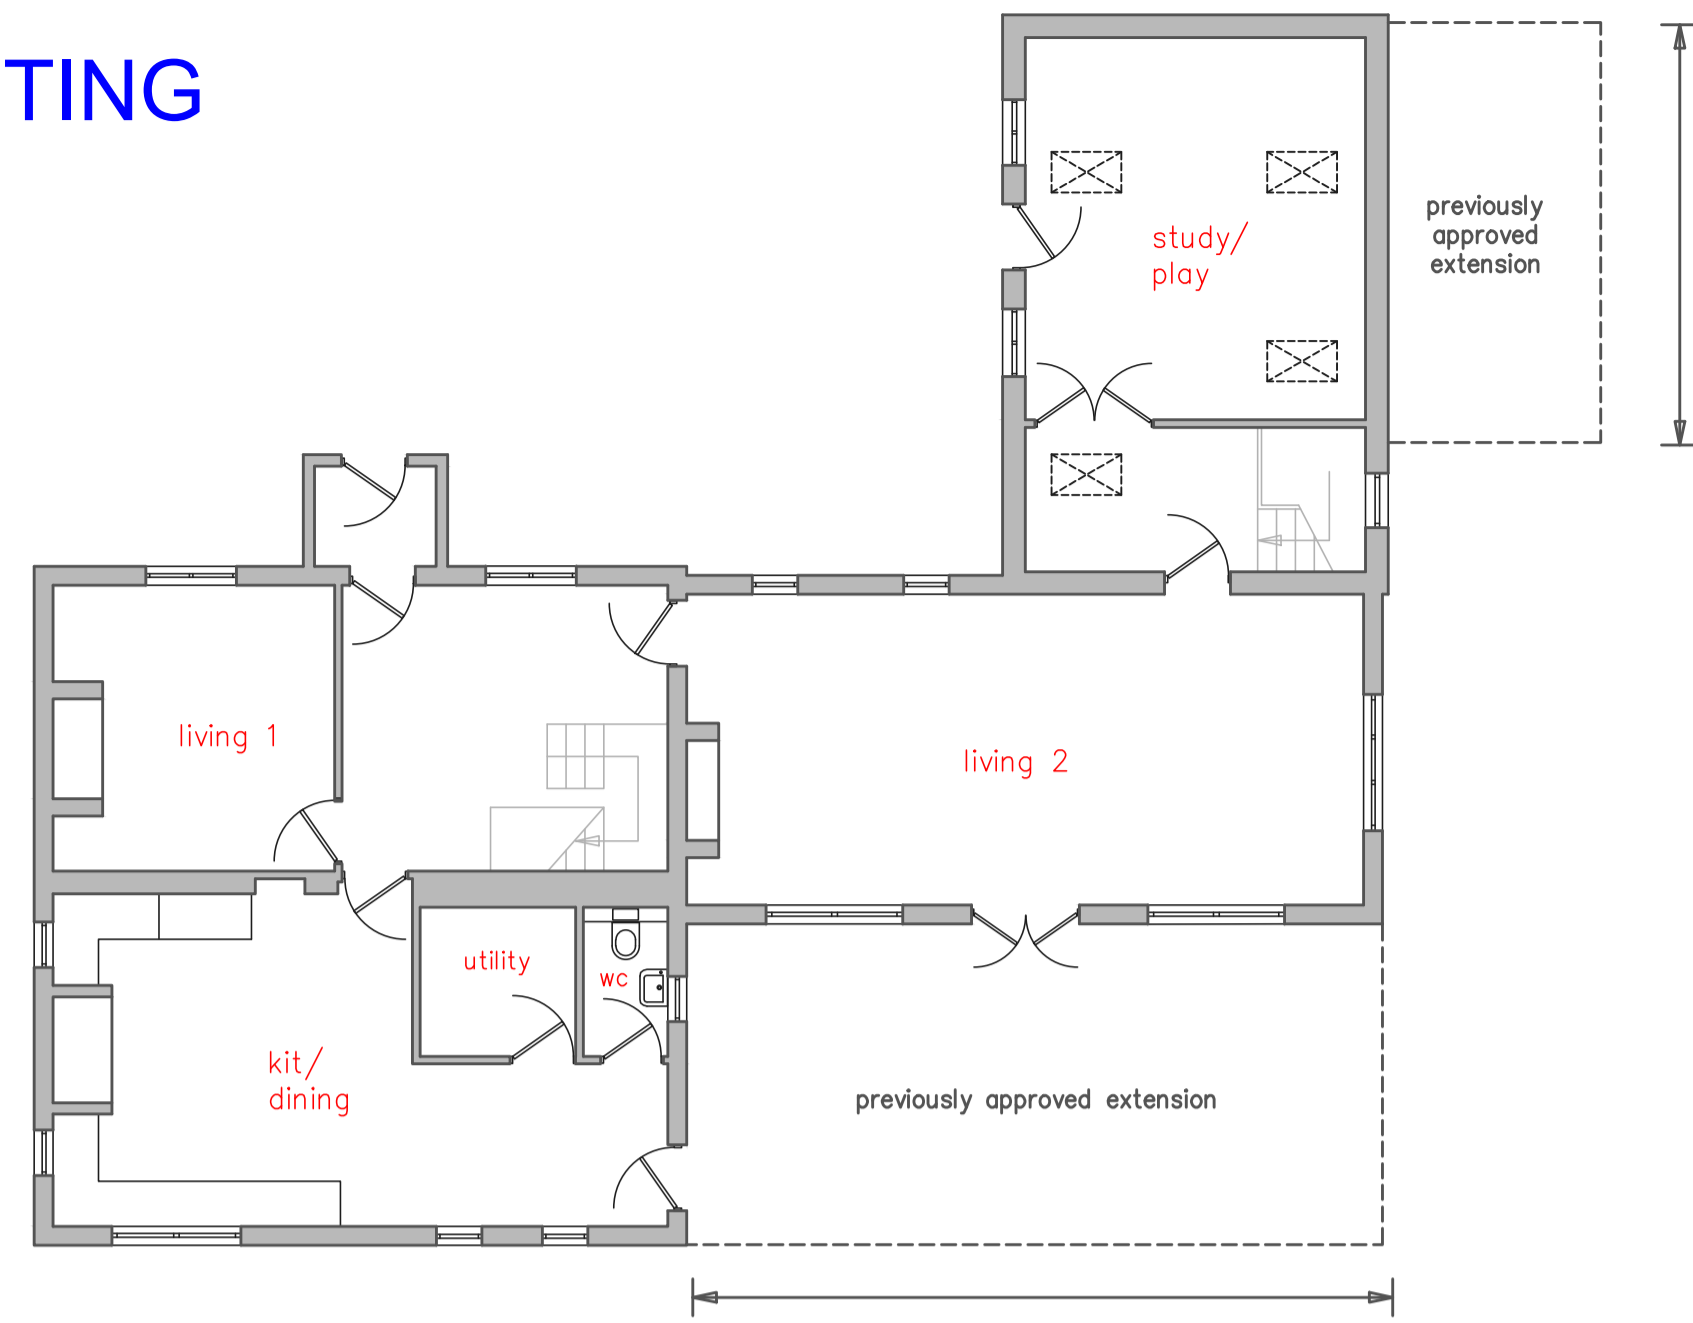

Ground Floor Plan  
 (Scale 1:100)

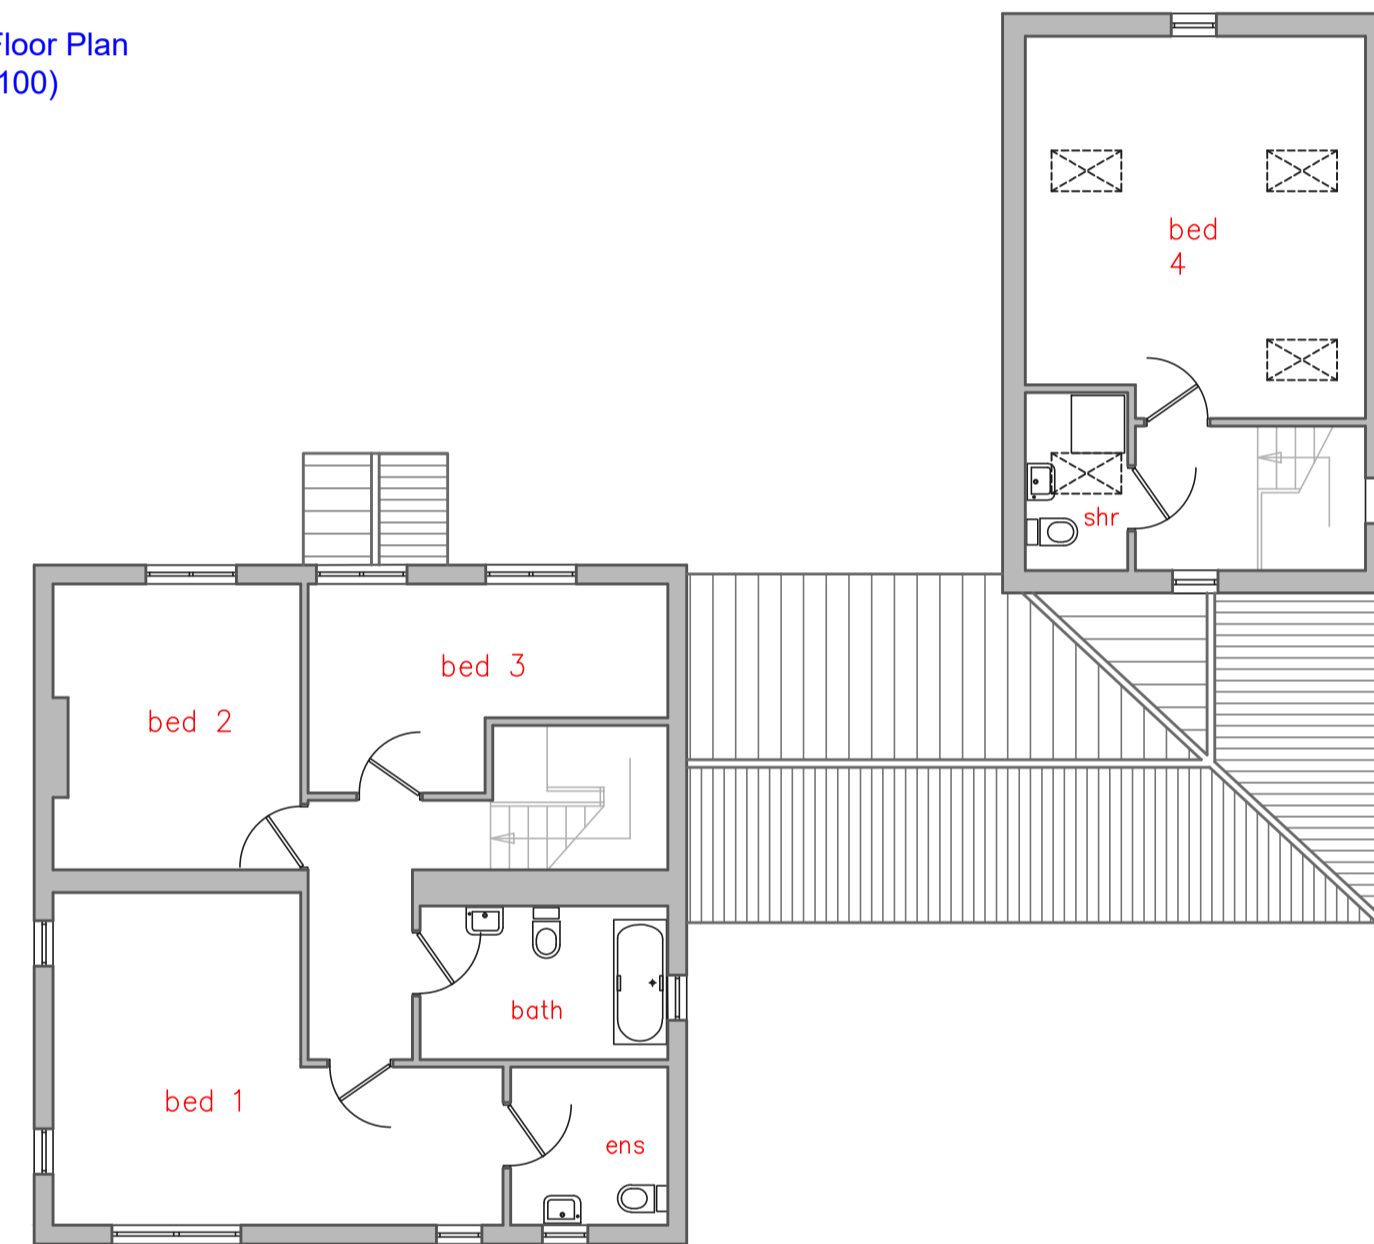


First Floor Plan  
 (Scale 1:100)

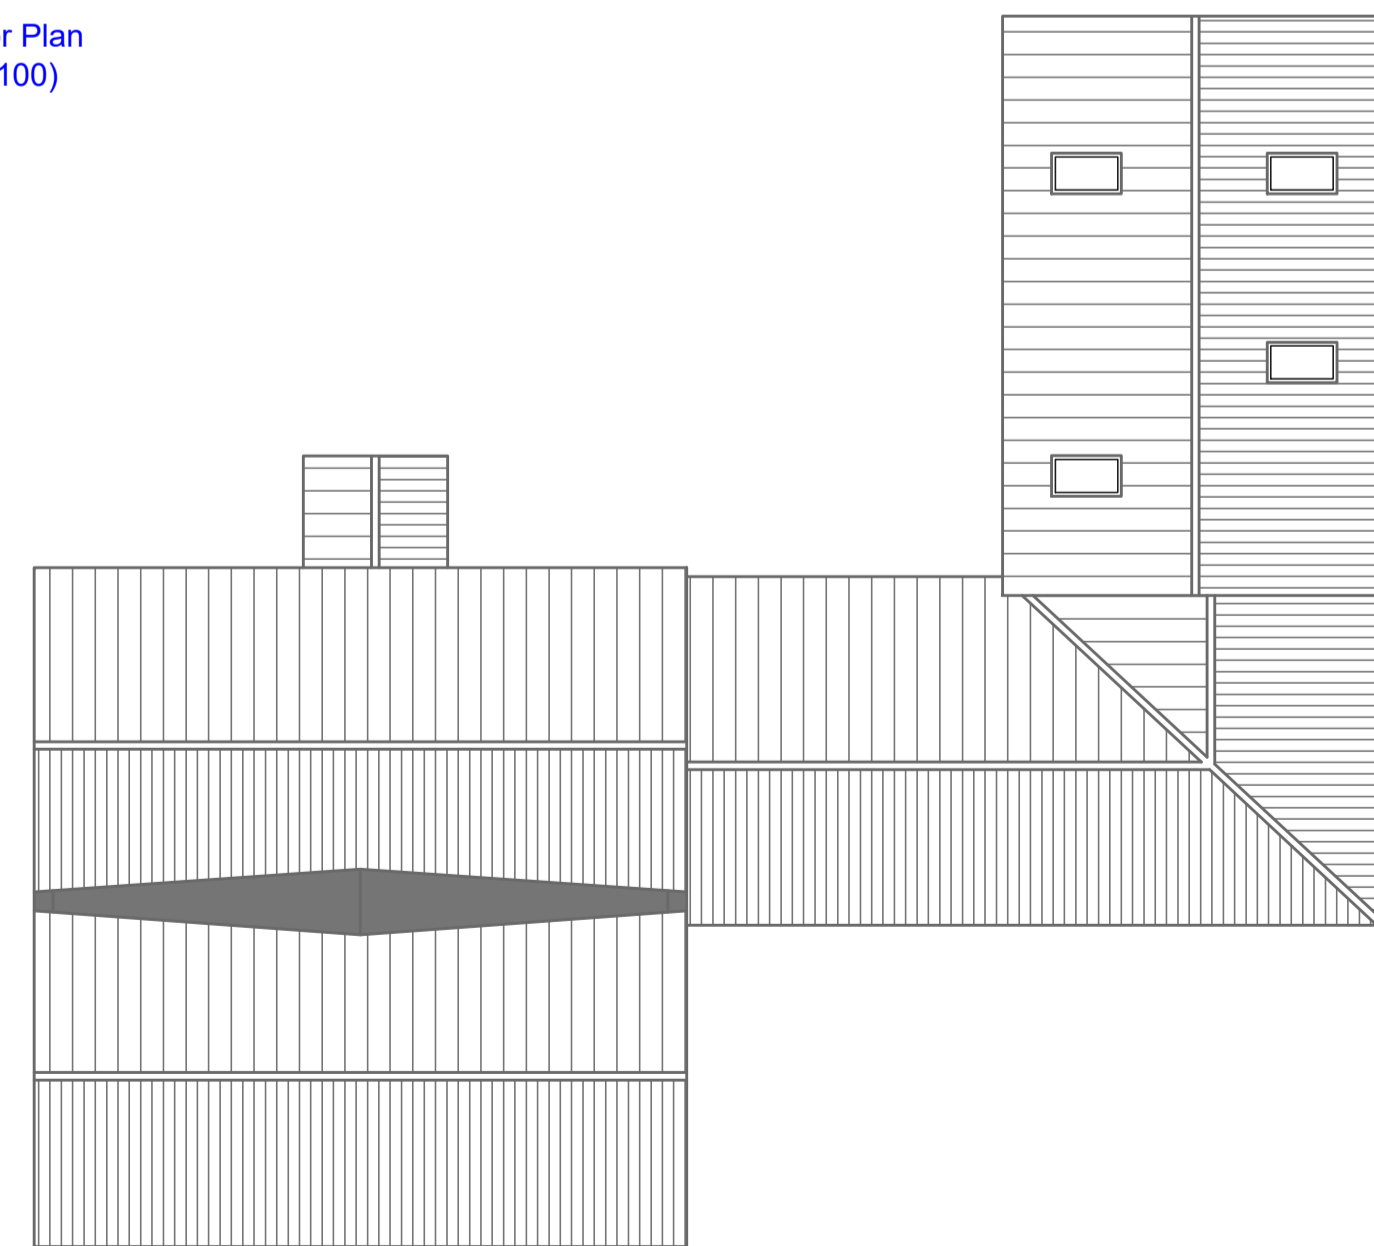


Roof Plan  
 (Scale 1:100)


# PROPOSED

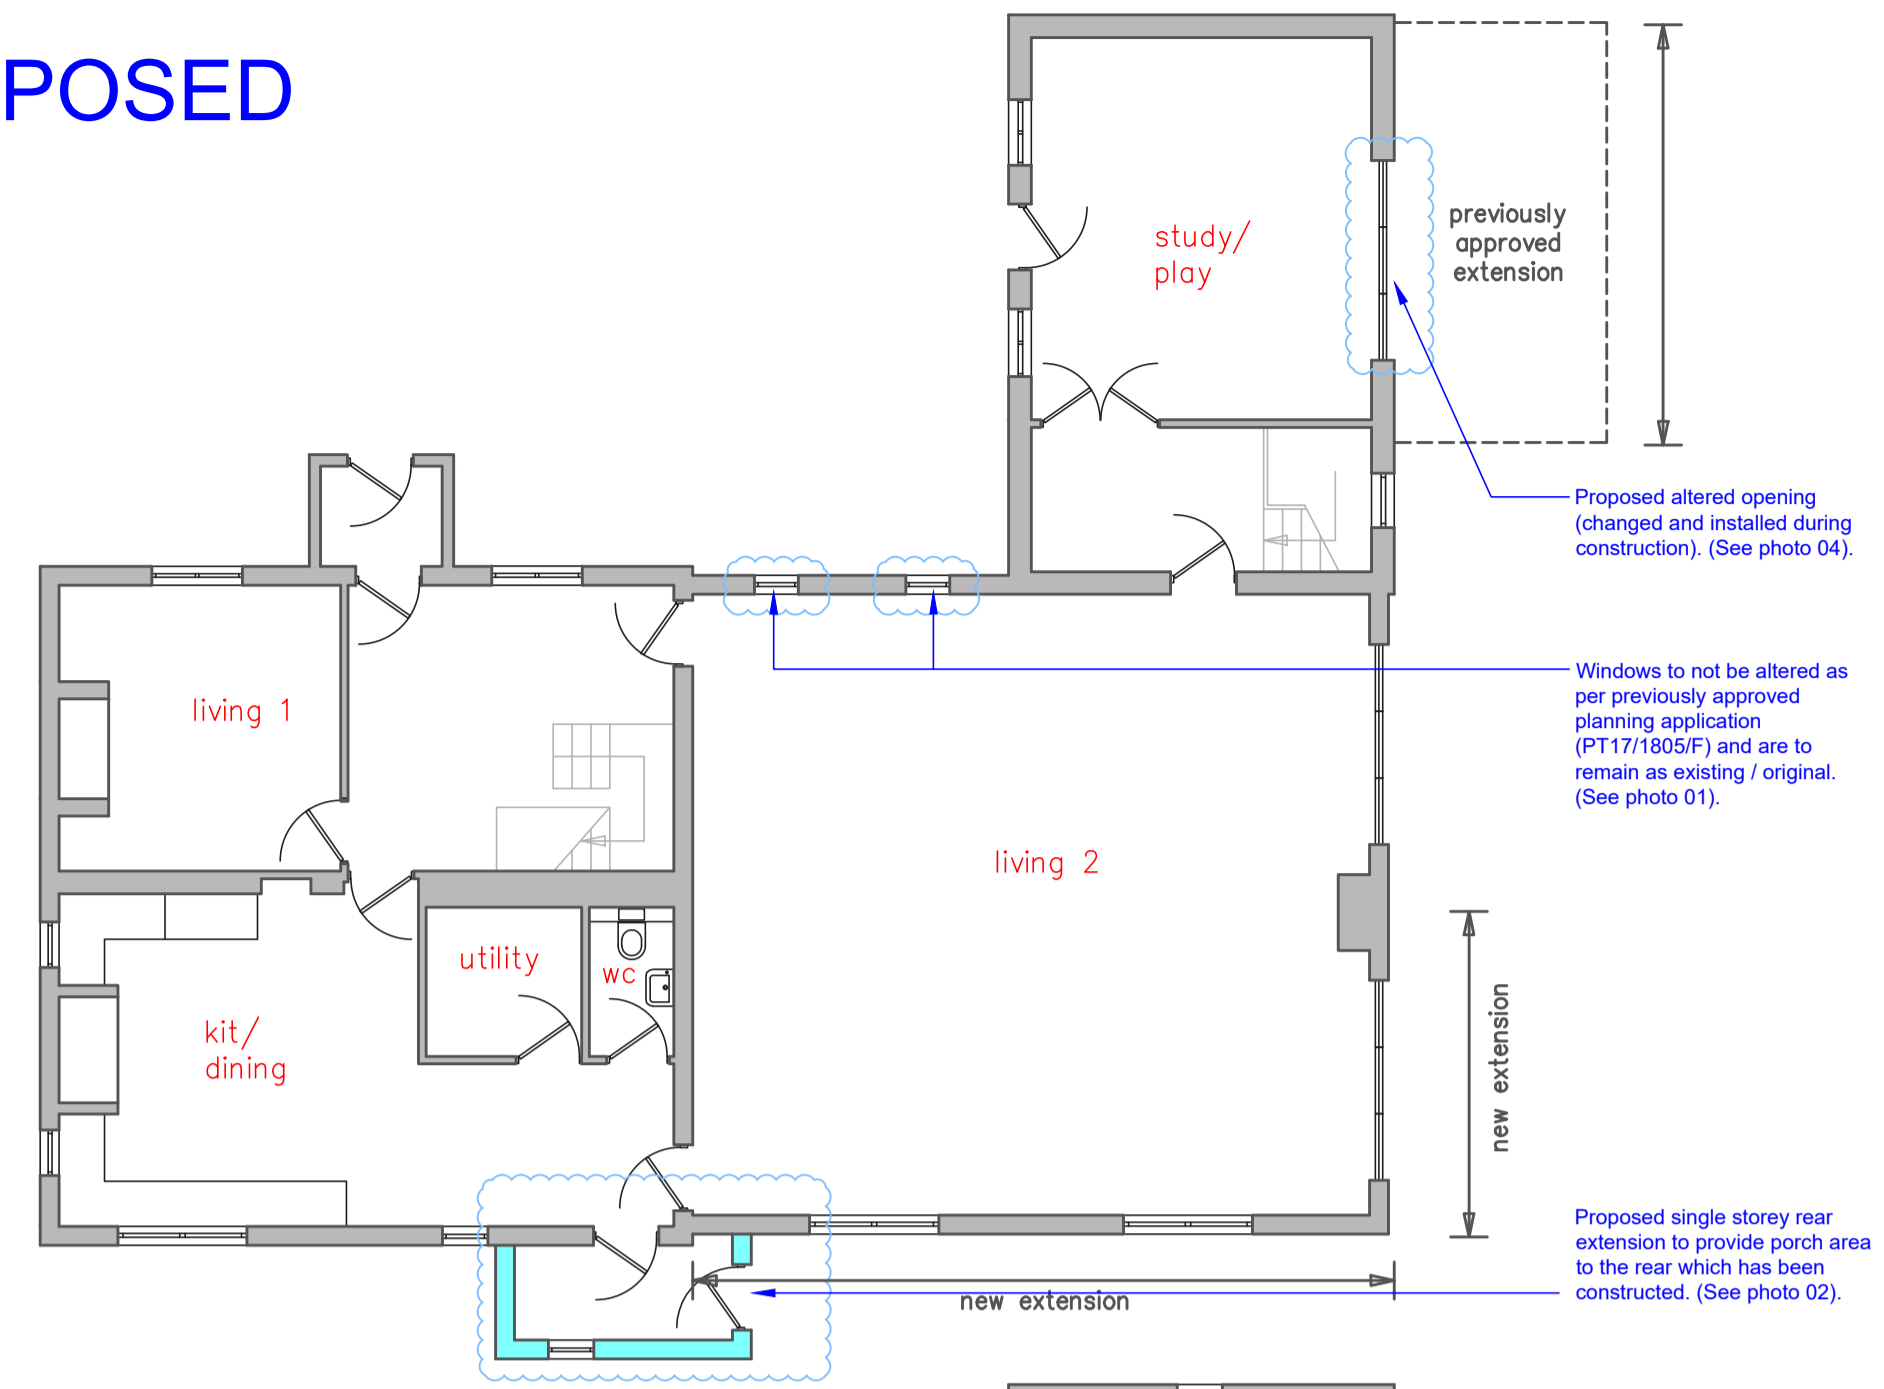


Ground Floor Plan  
 (Scale 1:100)

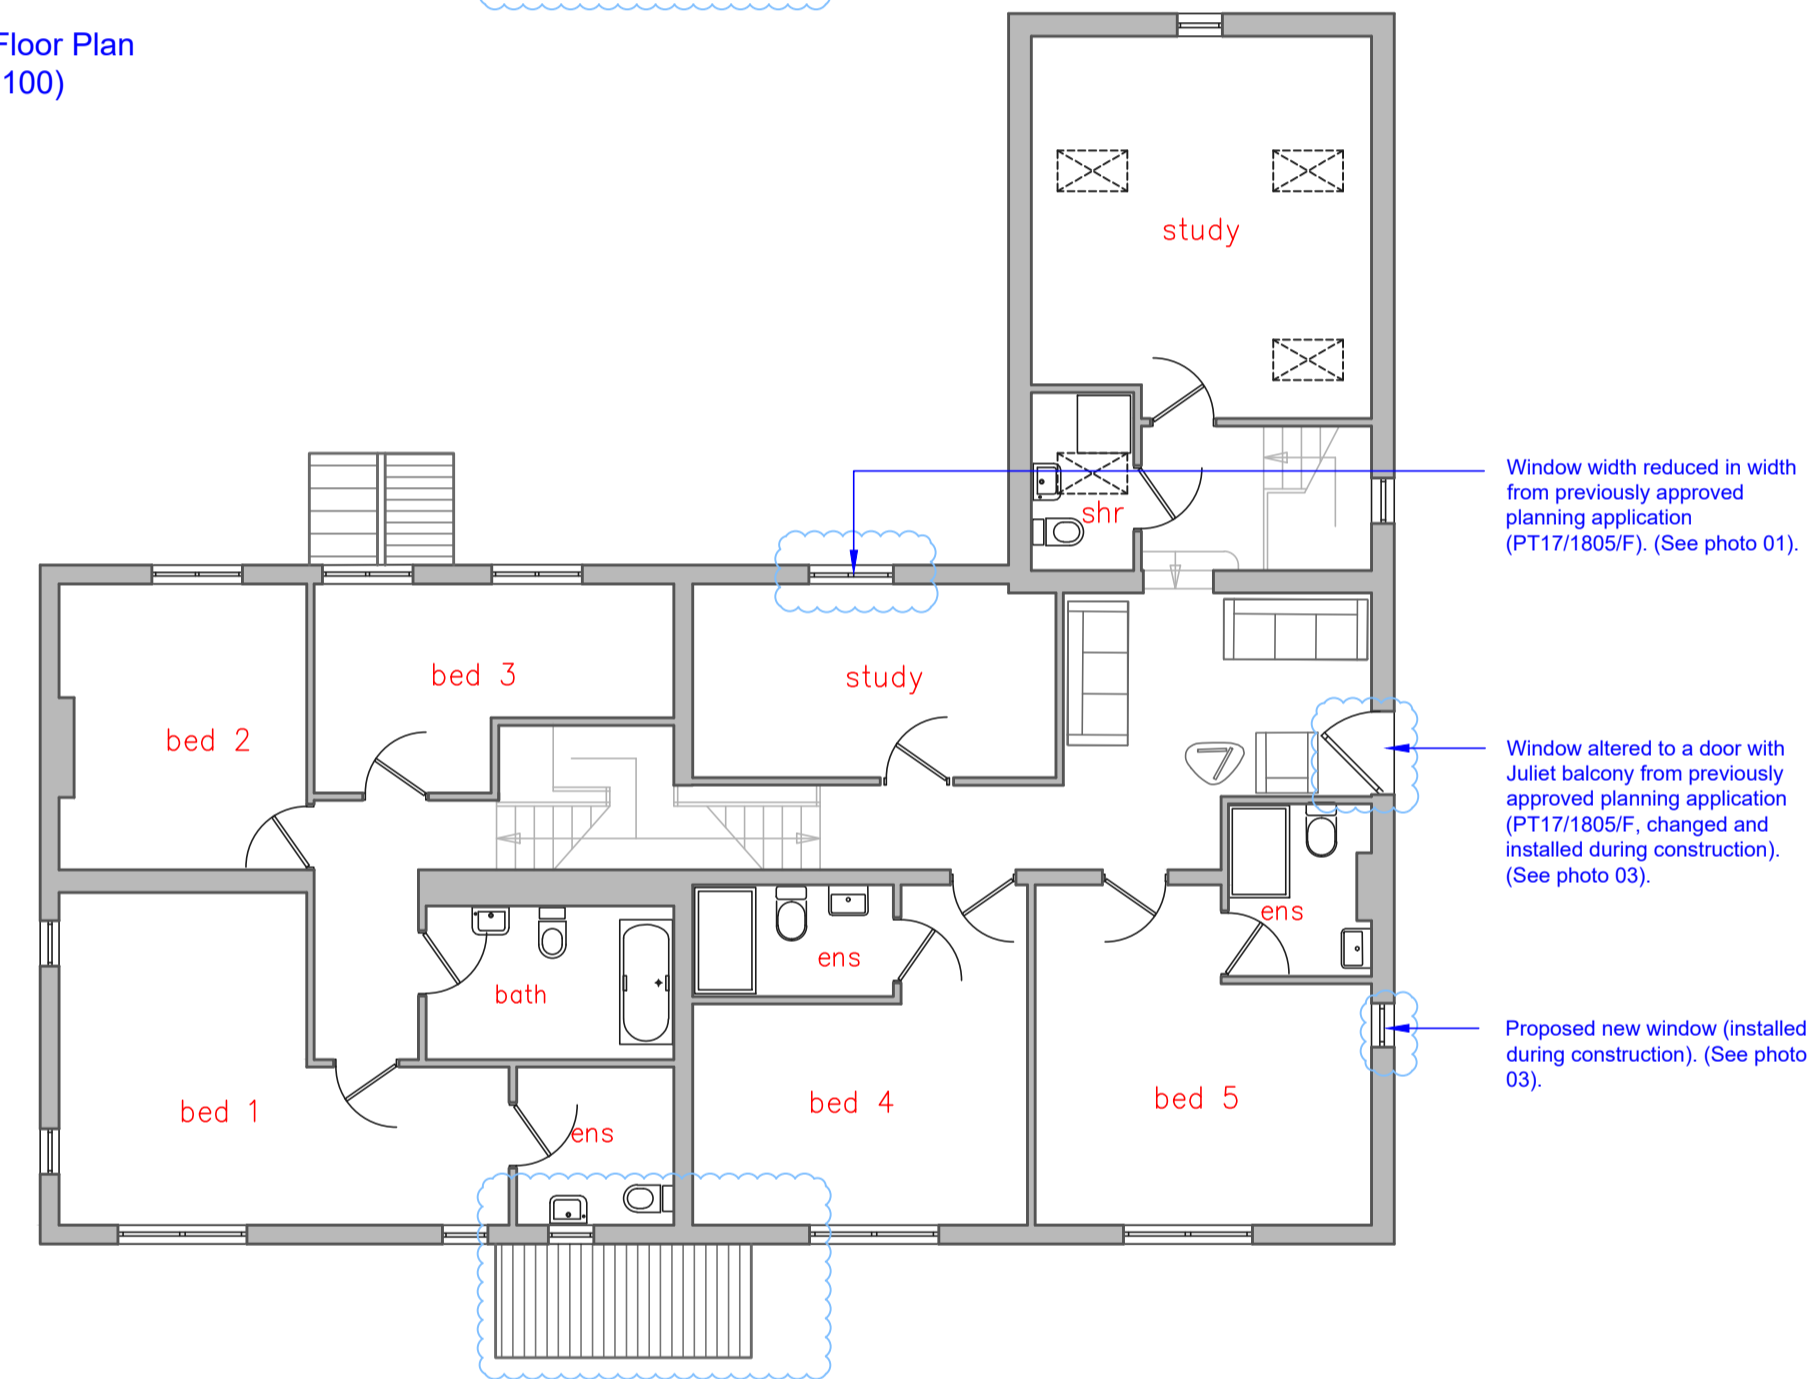

First Floor Plan  
 (Scale 1:100)

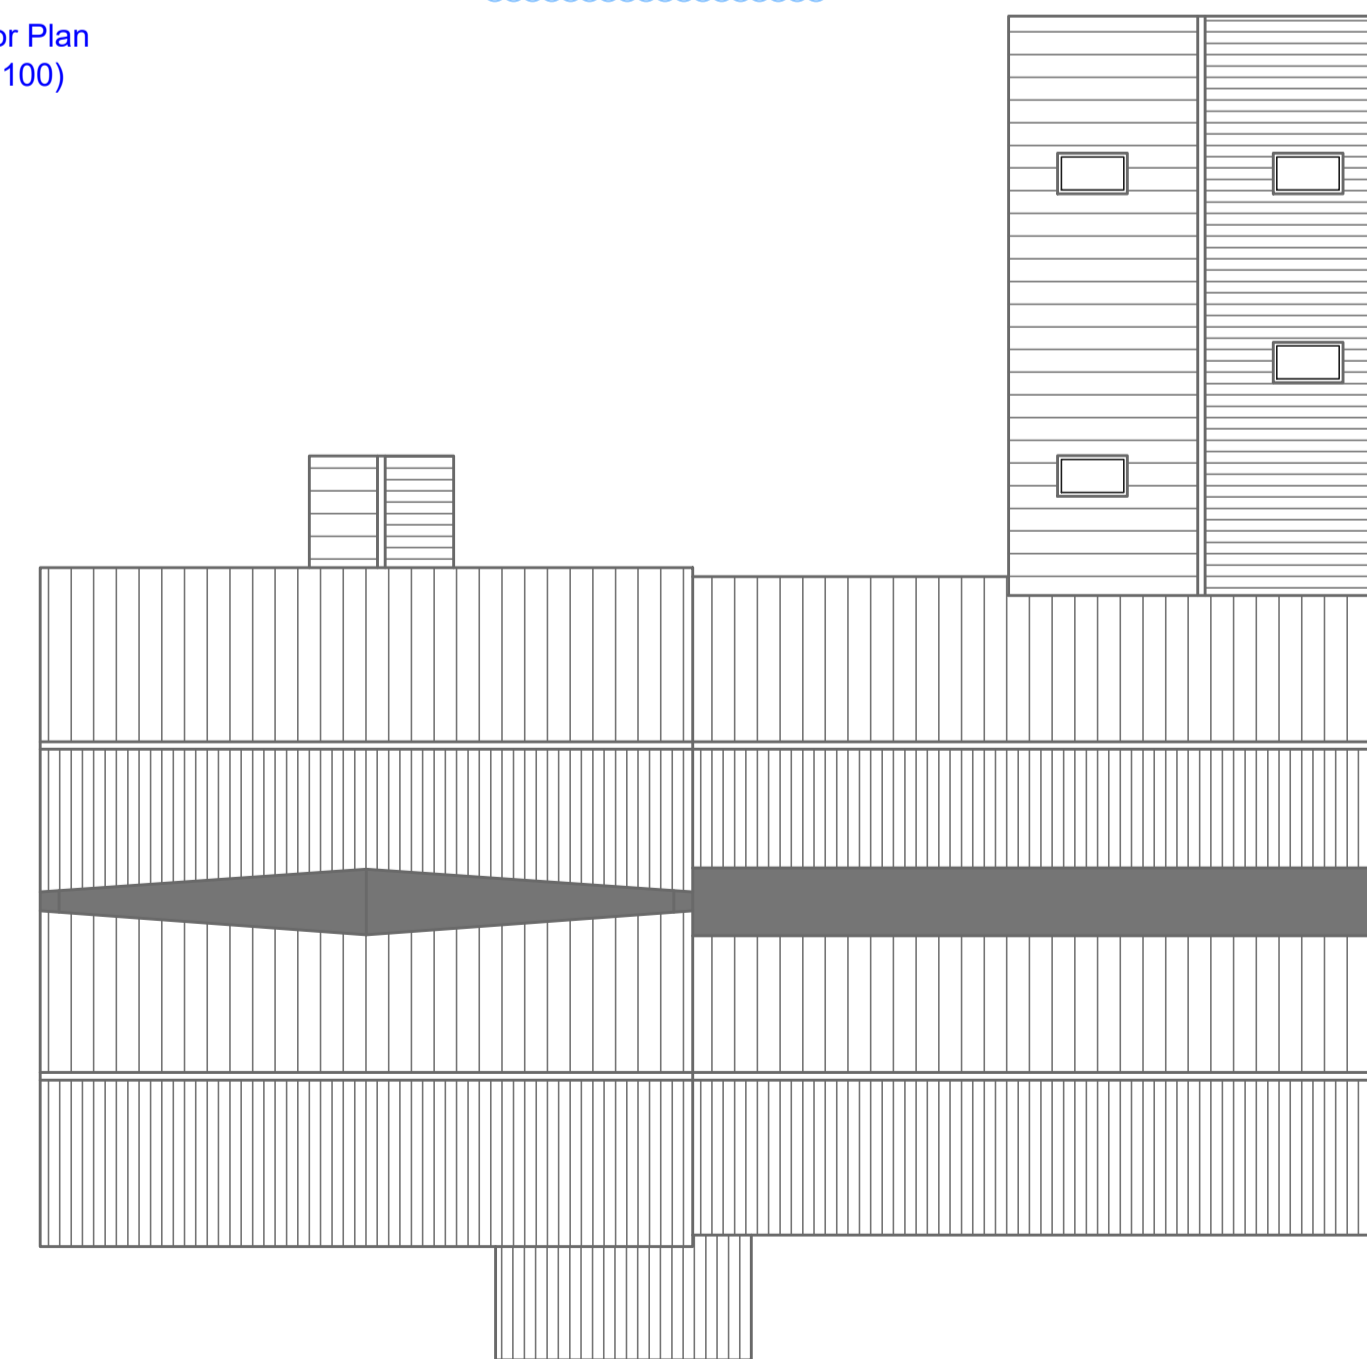

Roof Plan  
 (Scale 1:100)

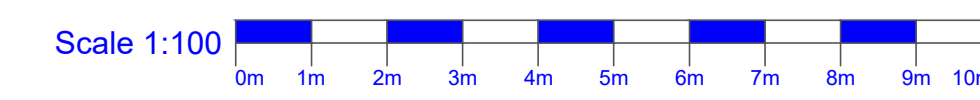

**Planning Permission**

Only figured dimensions on this drawing are to be worked from, all dimensions shown are millimetres unless otherwise stated. It is the responsibility of the client to ensure that all dimensions are correct and should be reported to the Site Agent or the Client, before proceeding.

Date	No.	Rev.	Model
Client <b>Mr &amp; Mrs Hamilton</b>		Job <b>Yew Tree House Bristol GL12 8DT</b>	
Scale <b>See Plans @ A1</b>	Drawn <b>T.J.D</b>	Drawing <b>Building Plans</b>	
Date <b>September 2023</b>	Checked <b>/</b>	Drg No. <b>D040-23-R103</b>	
E-mail -> <a href="mailto:post@dillonsdesign.co.uk">post@dillonsdesign.co.uk</a>		Tel -> 01395 272739	
Web -> <a href="http://www.dillonsdesign.co.uk">www.dillonsdesign.co.uk</a>		Fax -> 01395 272739	

