



REV.	DETAILS	INIT.	DATE
A	Various Client Amendments	AB	23/01/2023
B	Various Client Amendments	AB	09/02/2023
C	Various Client Amendments	AB	16/02/2023
D	Various Client Amendments	AB	27/02/2023
E	Various Client Amendments	AB	13/03/2023
F	Various Client Amendments	AB	13/06/2023
G	Garage Window Removed	AB	18/08/2023

View C



View C

External insulation added to existing building

Double Stud Wall with 300mm Insulation

Roof Light 940mm x 1400mm
Sun Tunnel 300mm Diameter

View D

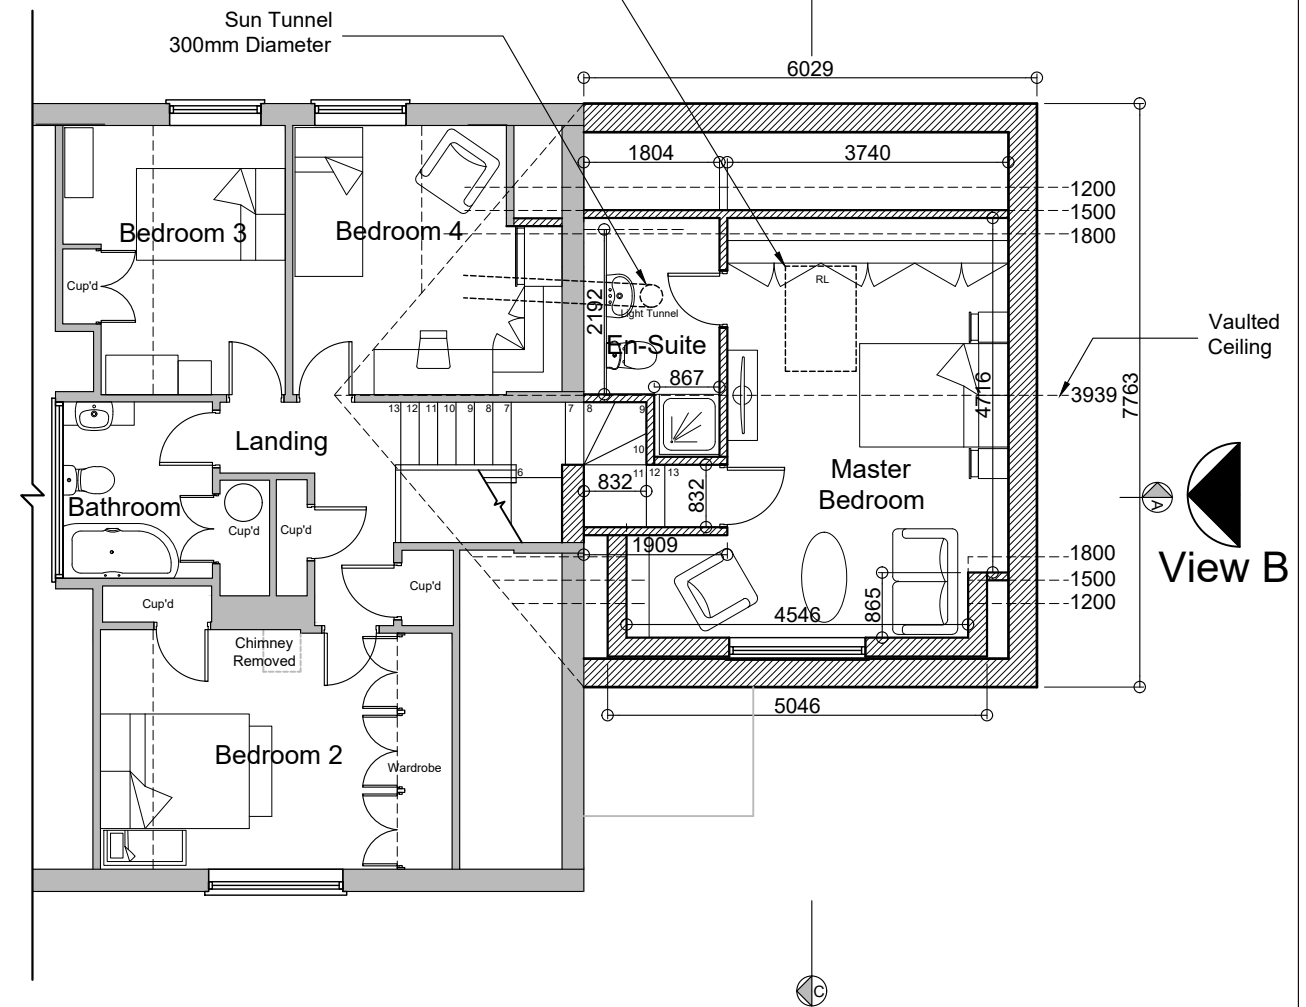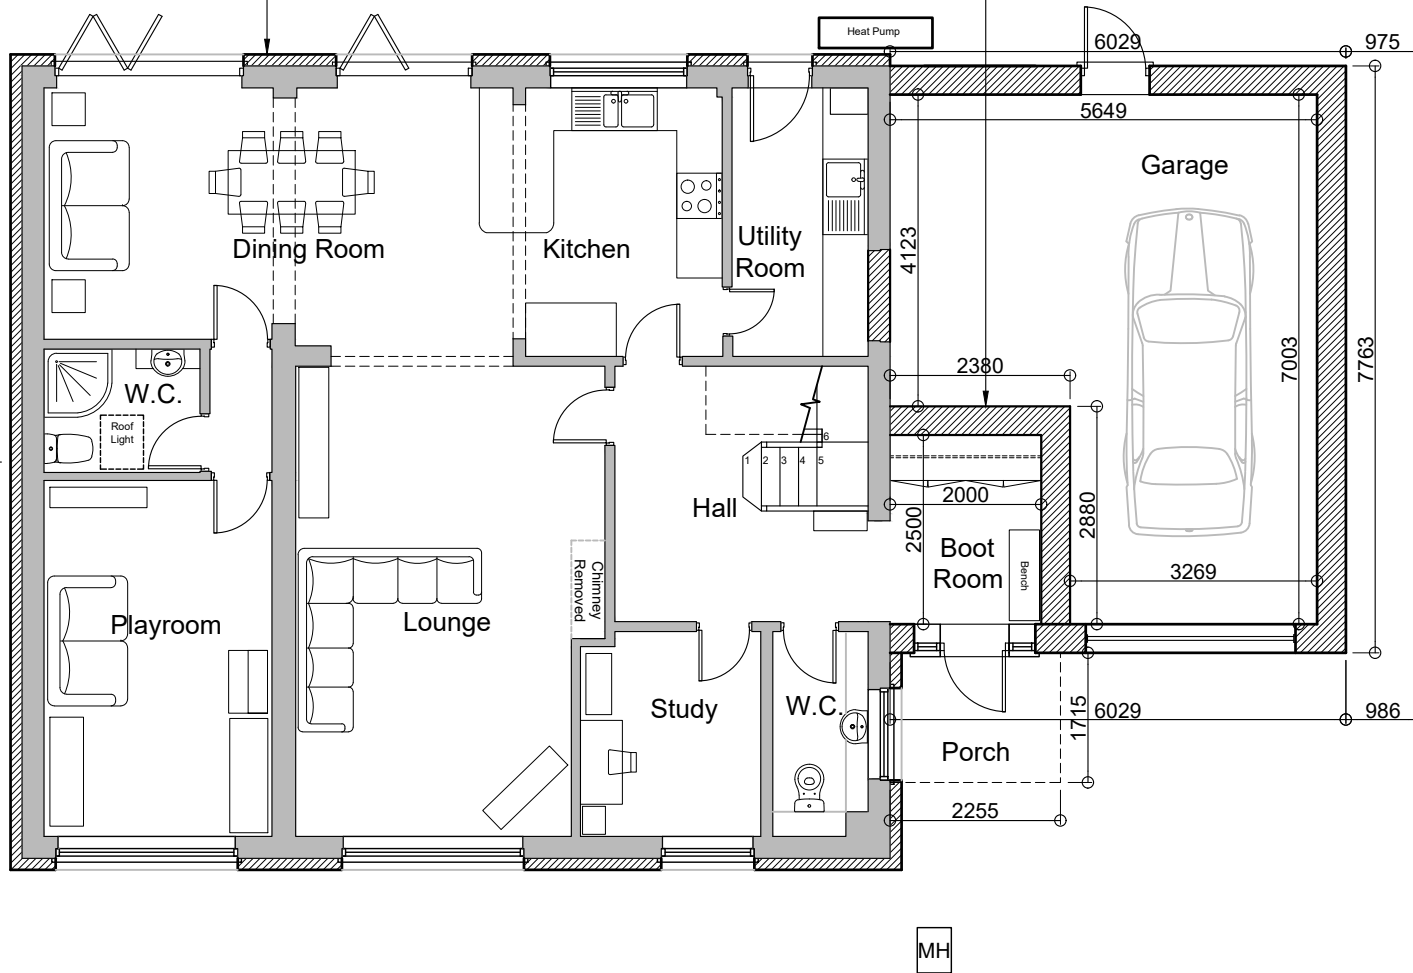


Proposed Ground Floor Plan
Scale 1:100

Proposed First Floor Plan

View A

View A

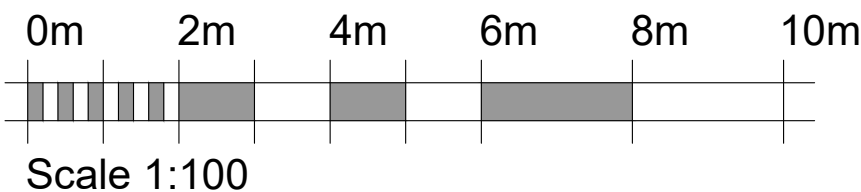

PLANNING ISSUE
PLEASE NOTE
THESE DRAWINGS ARE FOR THE PURPOSE OF
PLANNING ONLY
THESE ARE NOT CONSTRUCTION DRAWINGS



5 BLOTTS BARN, BROOKS ROAD, RAUNDS, NORTHANTS, NN9 6NS
01933 551389 :: info@blueprintdesign.org.uk

TITLE	Extention for Mr Norwell, 20 St Peter's Road Oundle, Peterborough, PE8 4NS		
DETAIL	Proposed Ground Floor & First Floor Plan		
SCALE	1:100	SHEET:	SHEET
DRAWN	AB	CHECKED	KG
DATE	Jan 2023	ISSUE	PLANNING
			22-120-09G

CONTRACTORS MUST CHECK ALL DIMENSIONS ON SITE. ONLY FIGURED DIMENSIONS ARE TO BE WORKED FROM DISCREPANCIES MUST BE REPORTED TO BLUEPRINT BEFORE PROCEEDING. © THIS DRAWING IS COPYRIGHT.