




PROPOSED SIDE ELEVATION
SCALE: 1:100

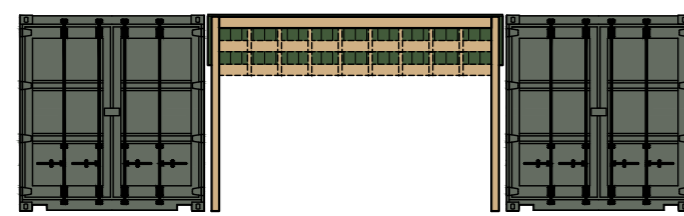



PROPOSED FRONT ELEVATION
SCALE: 1:100

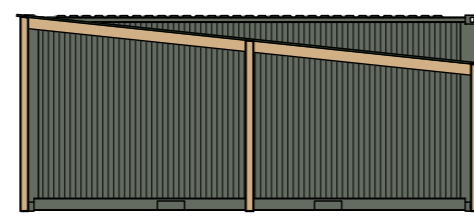


PROPOSED SIDE ELEVATION
SCALE: 1:100

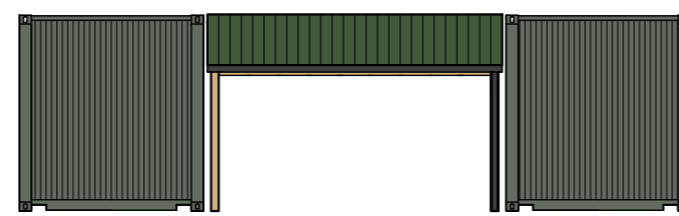

PROPOSED REAR ELEVATION
SCALE: 1:100

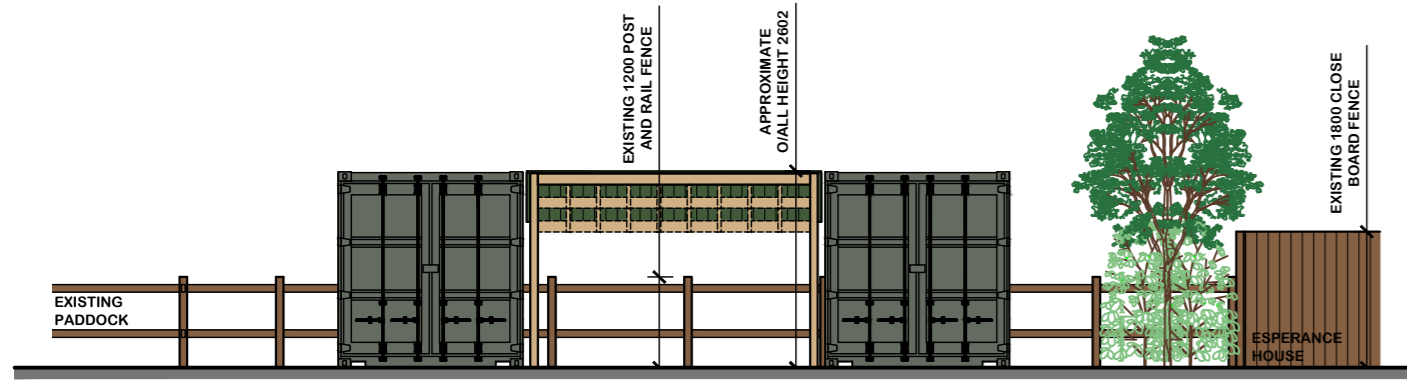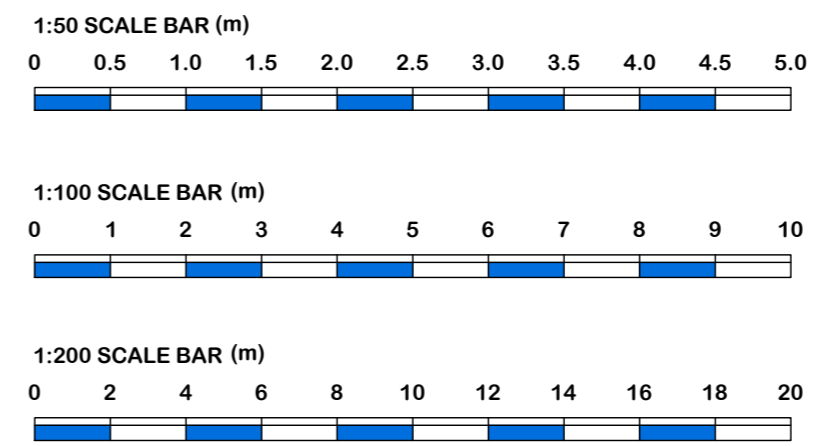

PROPOSED ELEVATION A-A
SCALE: 1:100

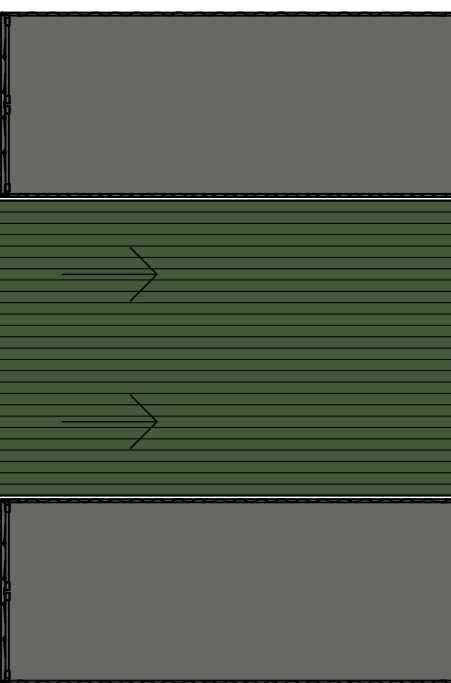




ROOF PLAN
SCALE: 1:100

Finishes Legend

- TIMBER POST & FRAME
- CORRUGATED ROOF SHEET
- CORRUGATED METAL CONTAINER
- EXISTING BUSHES / TREES
- EXISTING FENCES

SITE LEGEND

- EXISTING HEDGE
- 1.2M POST AND RAIL FENCE PROPOSED
- PROPOSED INDICATIVE SURFACE WATER DRAINAGE

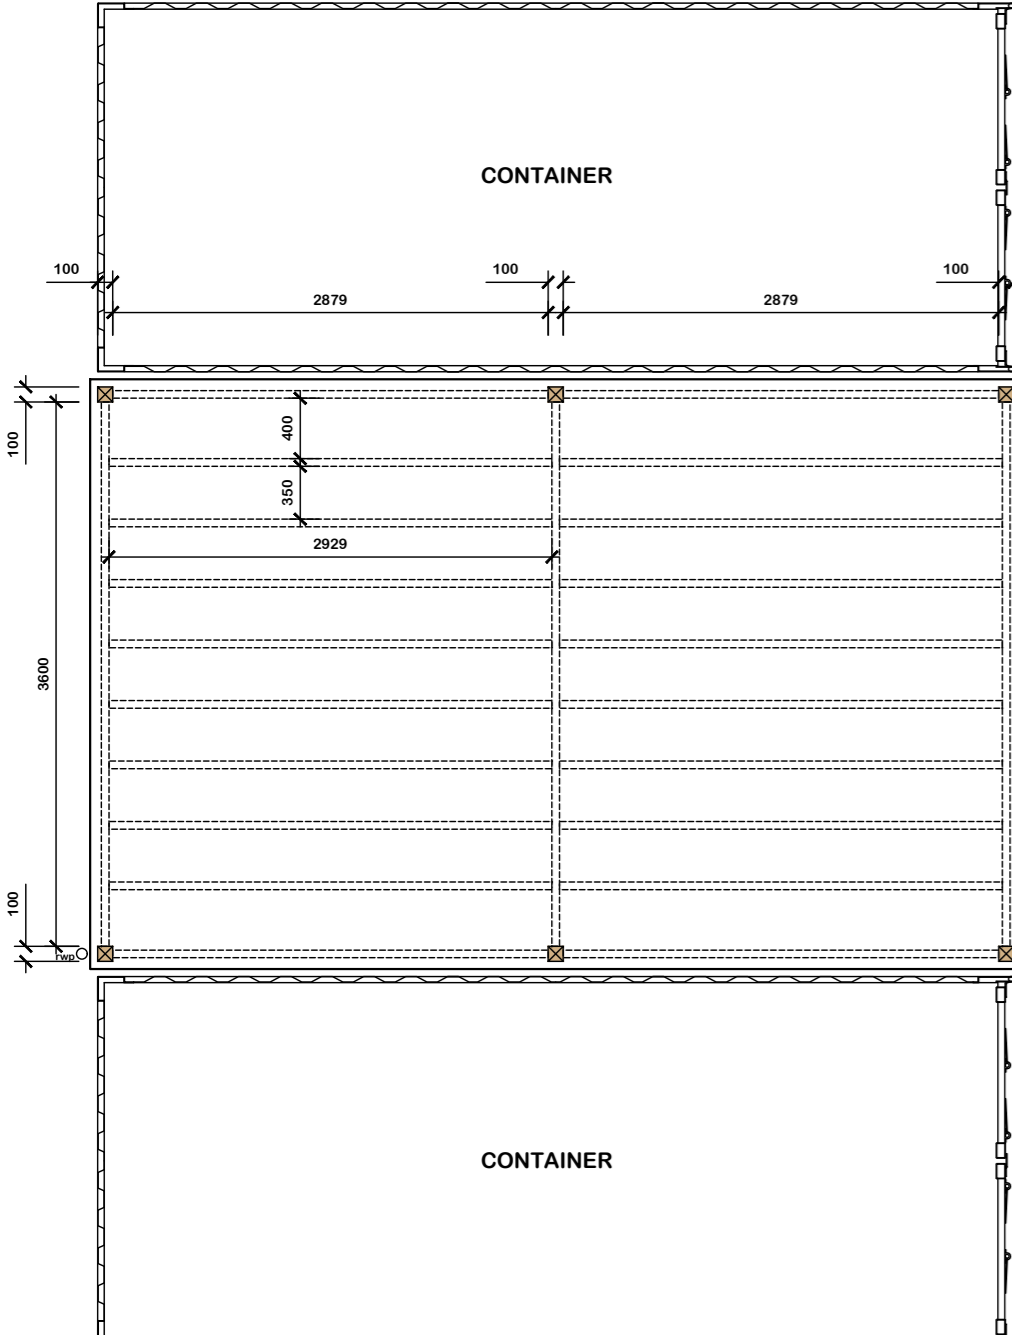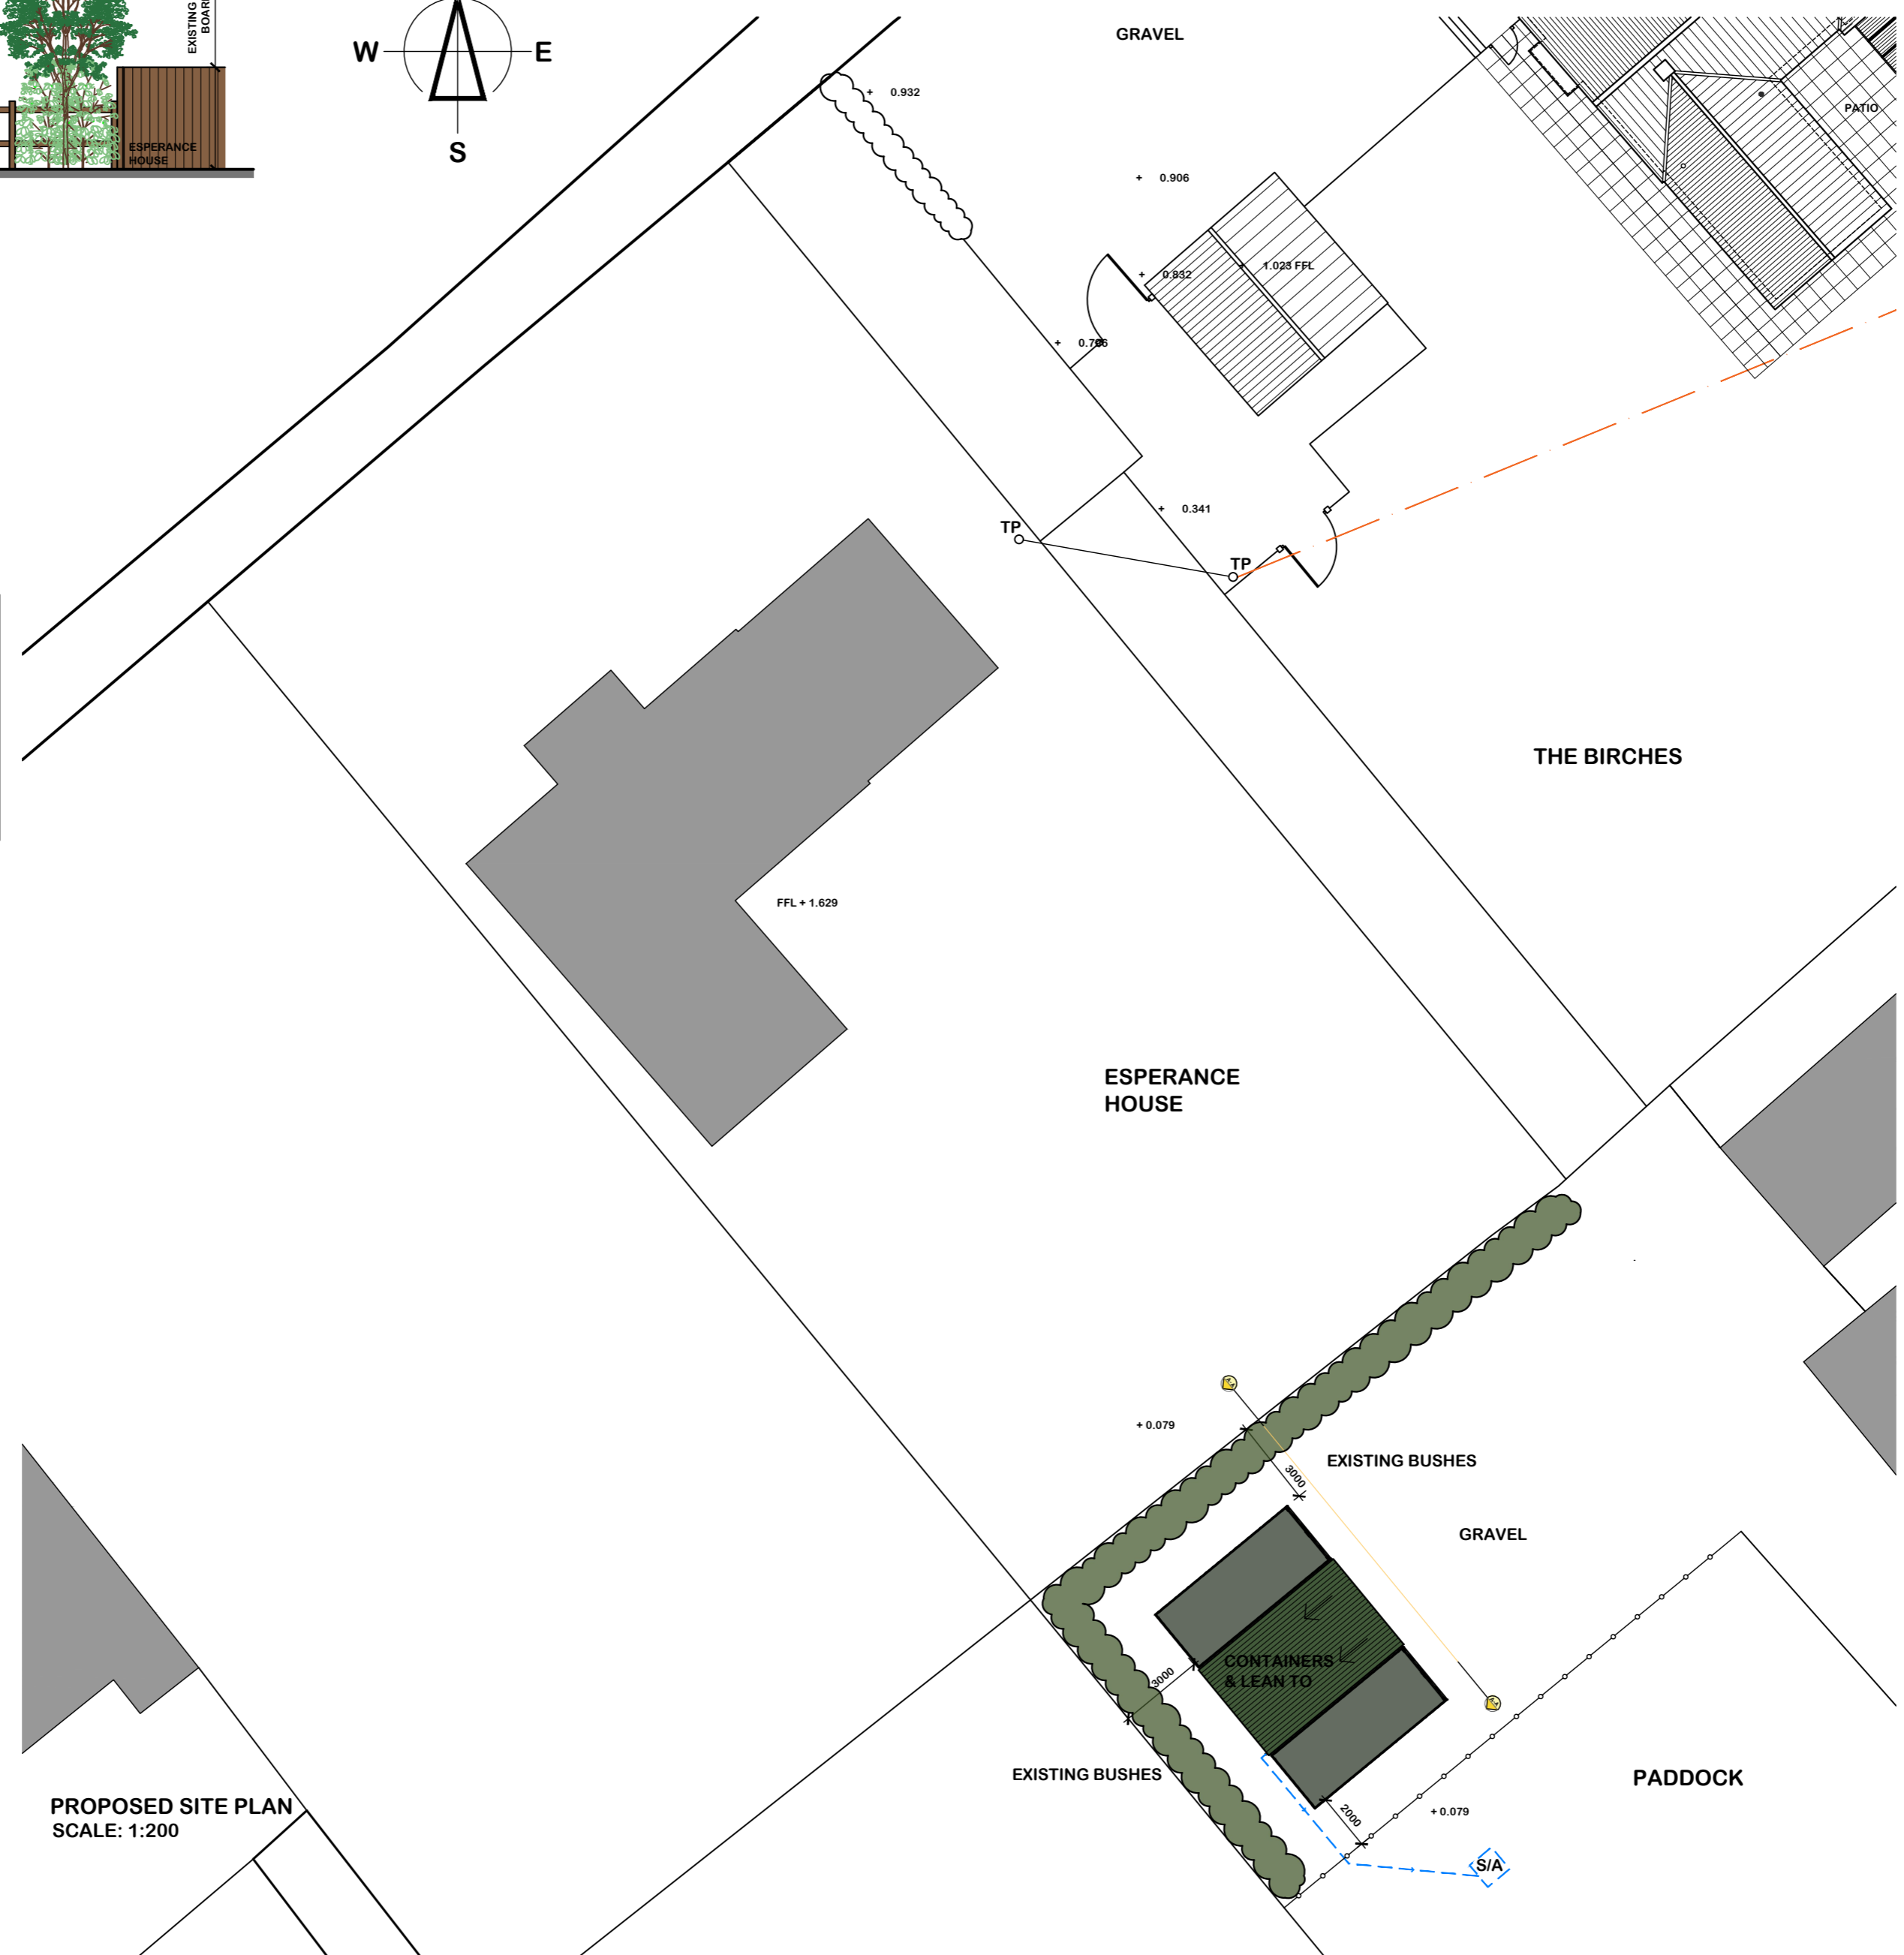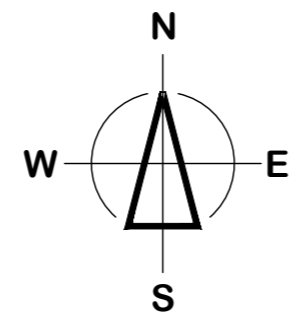

PROPOSED FLOOR PLAN
SCALE: 1:50

PROPOSED SITE PLAN
SCALE: 1:200

Notes:

This document is the property of David Trundle Design Services Ltd and may not be reissued, loaned or copied in part or in whole without written permission © 2023

All dimensions are in millimetres unless stated otherwise.

It is recommended that information is not scaled off this drawing.

This drawing should be read in conjunction with all other relevant information, specifications & schedules.

If this drawing is received electronically it is the recipients responsibility to print the document at the correct scale.

All dimensions to be checked on site prior to commencing work and any discrepancies to be advised immediately.

CONSTRUCTION (Design & Management) REGULATIONS 2015: David Trundle Design Services Ltd are employed as 'Designer' and will provide information to those responsible for the 'Principal Designer' and to the client.

David Trundle Design Services Ltd are responsible for the 'Architectural' design of the elements included on this drawing only.

Architectural design has been carried out with due consideration for the safety during construction, occupation and maintenance of the finished structure.

The works contain no extraordinary hazards or risks that are not present during routine construction operations that would not readily be apparent to a competent contractor.

This information should be included as part or commencement of the Health and safety file for the project.

*** NB: ALL PROPOSED SITE AND FLOOR LEVELS TO MATCH EXISTING LEVEL HEIGHTS. ALL LEVELS ABOVE GROUND LEVEL WILL MATCH EXISTING.**

no	date	amendment description
-	-	-

Revisions
Drawing Status: **PLANNING**

trundle
DESIGN SERVICES

Salgate Barn
Islington Road
Tilney All Saints
King's Lynn
Norfolk
PE34 4RY

Tel: 01553 617700
Fax: 01553 617874

www.trundle.com Email: enquiries@trundle.com

Project Title:
**CLIVE NOTTINGHAM
THE BIRCHES, CUCKOO ROAD
STOW BRIDGE, KINGS LYNN
NORFOLK
PE34 3NY**

PROPOSED LEAN TO AND 2 NO. CONTAINERS

Drawing Title:
**PROPOSED PLANS, ELEVATIONS
AND SITE PLAN**

Scale: AS STATED @ A2 Date: JULY 2023 Drawn: BE

Drawing Number: **23-P26-PL002** Revision:

Checked by: Date:

If this drawing is unsigned in the check box then the drawing is an unauthorised issue and should not be used for any purposes