



north elevation proposed 1:100

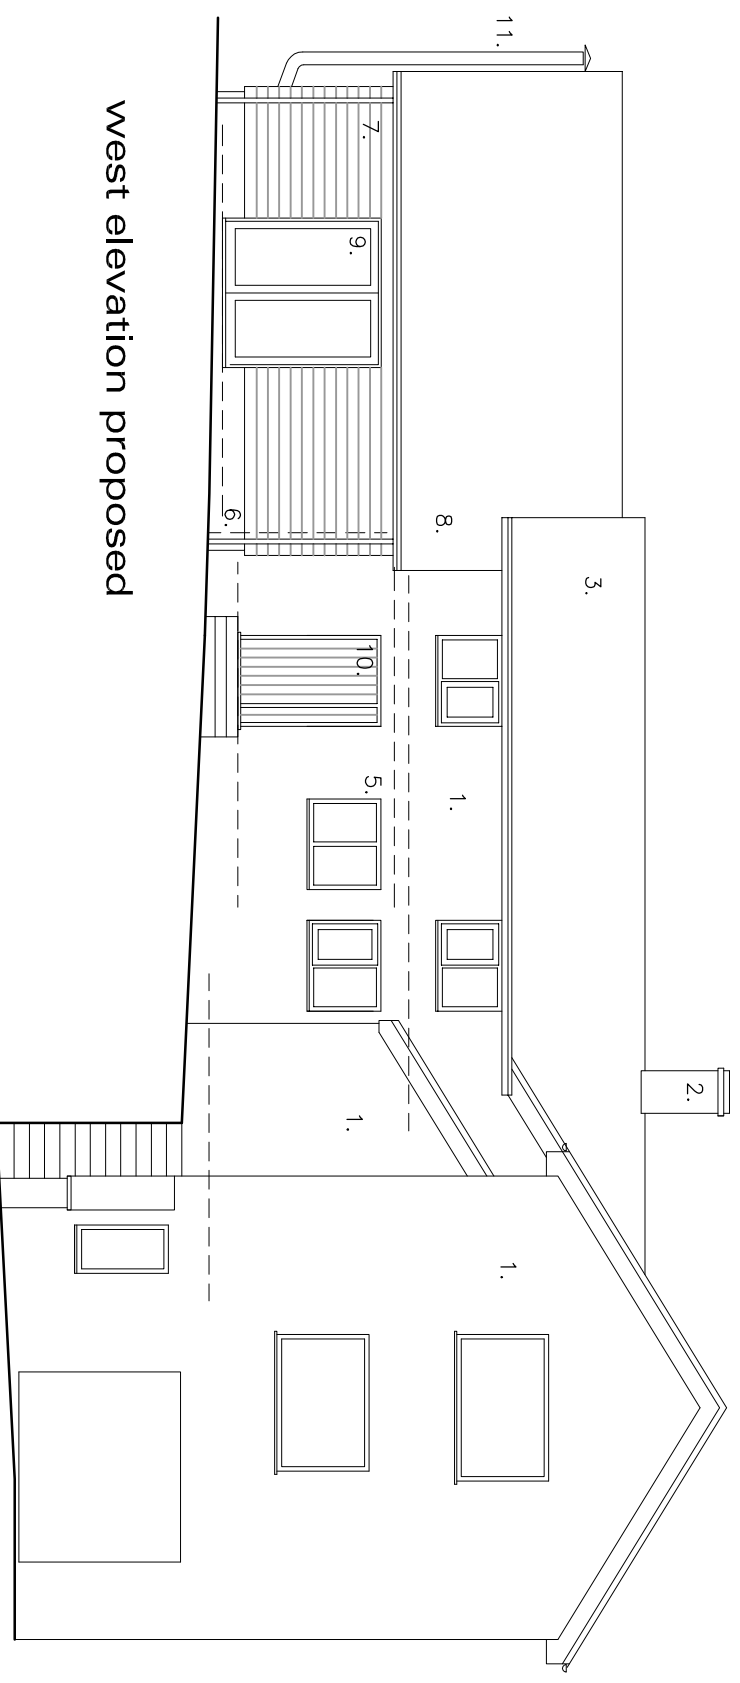

west elevation proposed

- Materials:
1. existing stone
 2. existing brick
 3. existing slate
 4. existing plain clay tiles
 5. existing uPVC doors/windows
 6. proposed stone plinth
 7. proposed timber cladding
 8. proposed corrugated metal roofing, slate grey
 9. proposed uPVC doors/windows
 10. proposed oak doors
 11. proposed flue, black

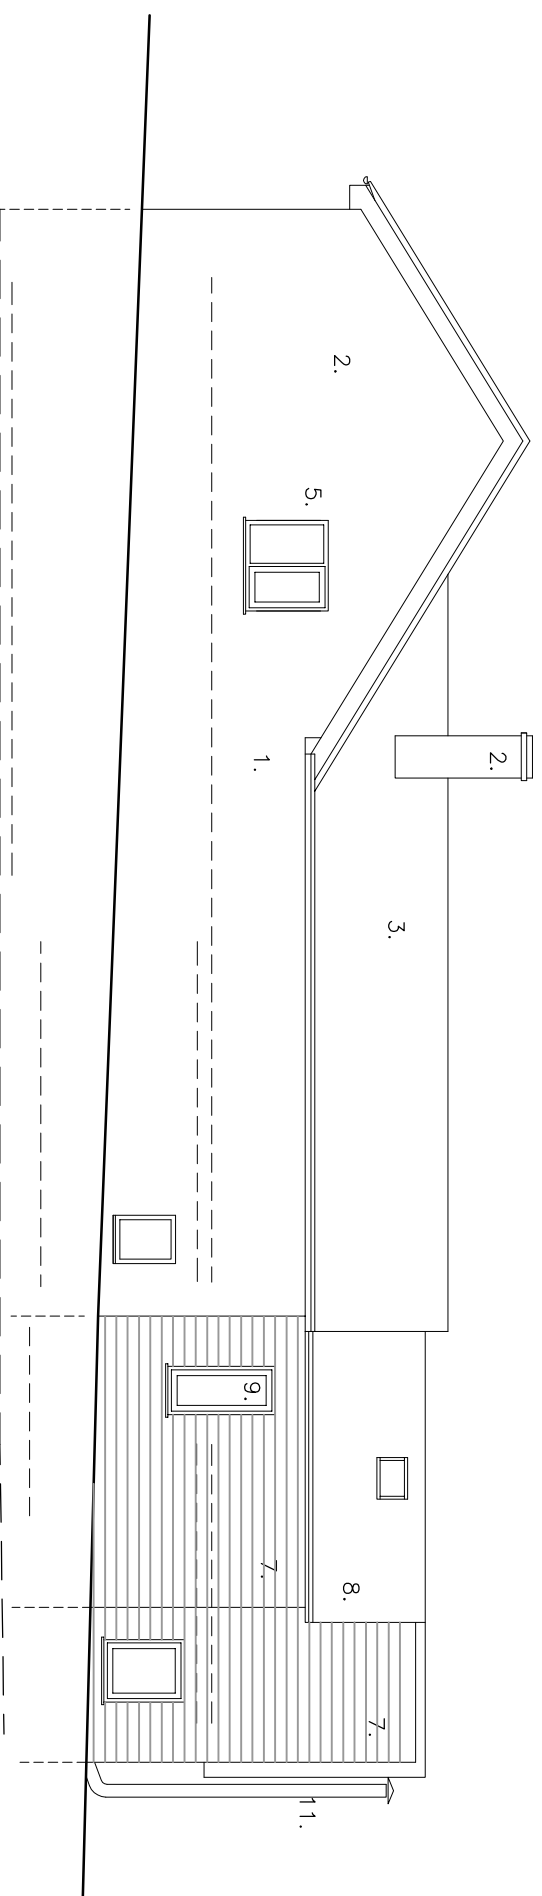

east elevation proposed



spacescape

Church Villa Bucknell

LANDSCAPE ARCHITECTS
Shropshire SY7 0AA

tel: 01547 530366

e: email@spacescape.co.uk www.spacescape.co.uk

client:
Mr & Mrs Wood

scale:
1:100 at A3
(check scalebar)

date:
September 2023

planning

project:
**Proposed 2-storey side extension to:
Park Farm, The Fish, Hopessay, SY7 8HG**

drawing no:
334/12

rev:

title:
Proposed elevations