


DO NOT SCALE – IF IN DOUBT ASK
SUBJECT TO SITE SURVEY AND BUILDING
REGULATIONS APPROVAL

Except for Planning Purposes

REV	REVISION	DATE

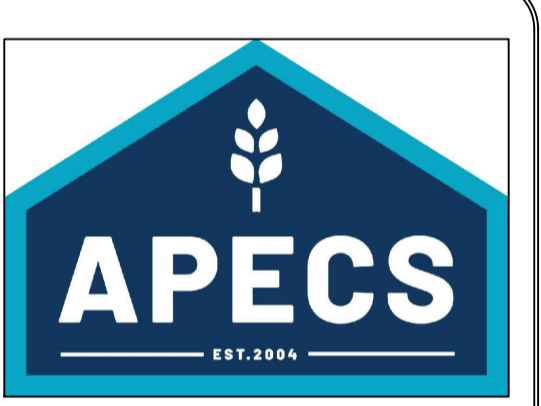

CLIENT –
Southwick Estate

SITE ADDRESS –
Lyeheath Farm
PO17 6ES

PROJECT –
New Buildings

DRAWING –
Silage Buildings – Elevations

DATE – April 2023 SCALE – 1:100 on A1

DRAWING NUMBER – PN2319-302-03 REV –


DRAWN BY – **RS** CLIENT APPROVAL –

DRAWING STATUS –
 PRELIMINARY CONSTRUCTION
 QUOTATION AS BUILT


High Ridge Farm
Chalk Lane
Soberton
Hants
SO32 3PH
Tel: 01420 511624
Email: rspicer@apecsltd.com
www.apecsltd.com

Copyright Reserved
This drawing is the property of APECS
Ltd which must be returned on request.
The information is to be regarded as
confidential, and must not be copied in
part or whole, to any third party,
without receiving prior written consent
from our offices.


Plan

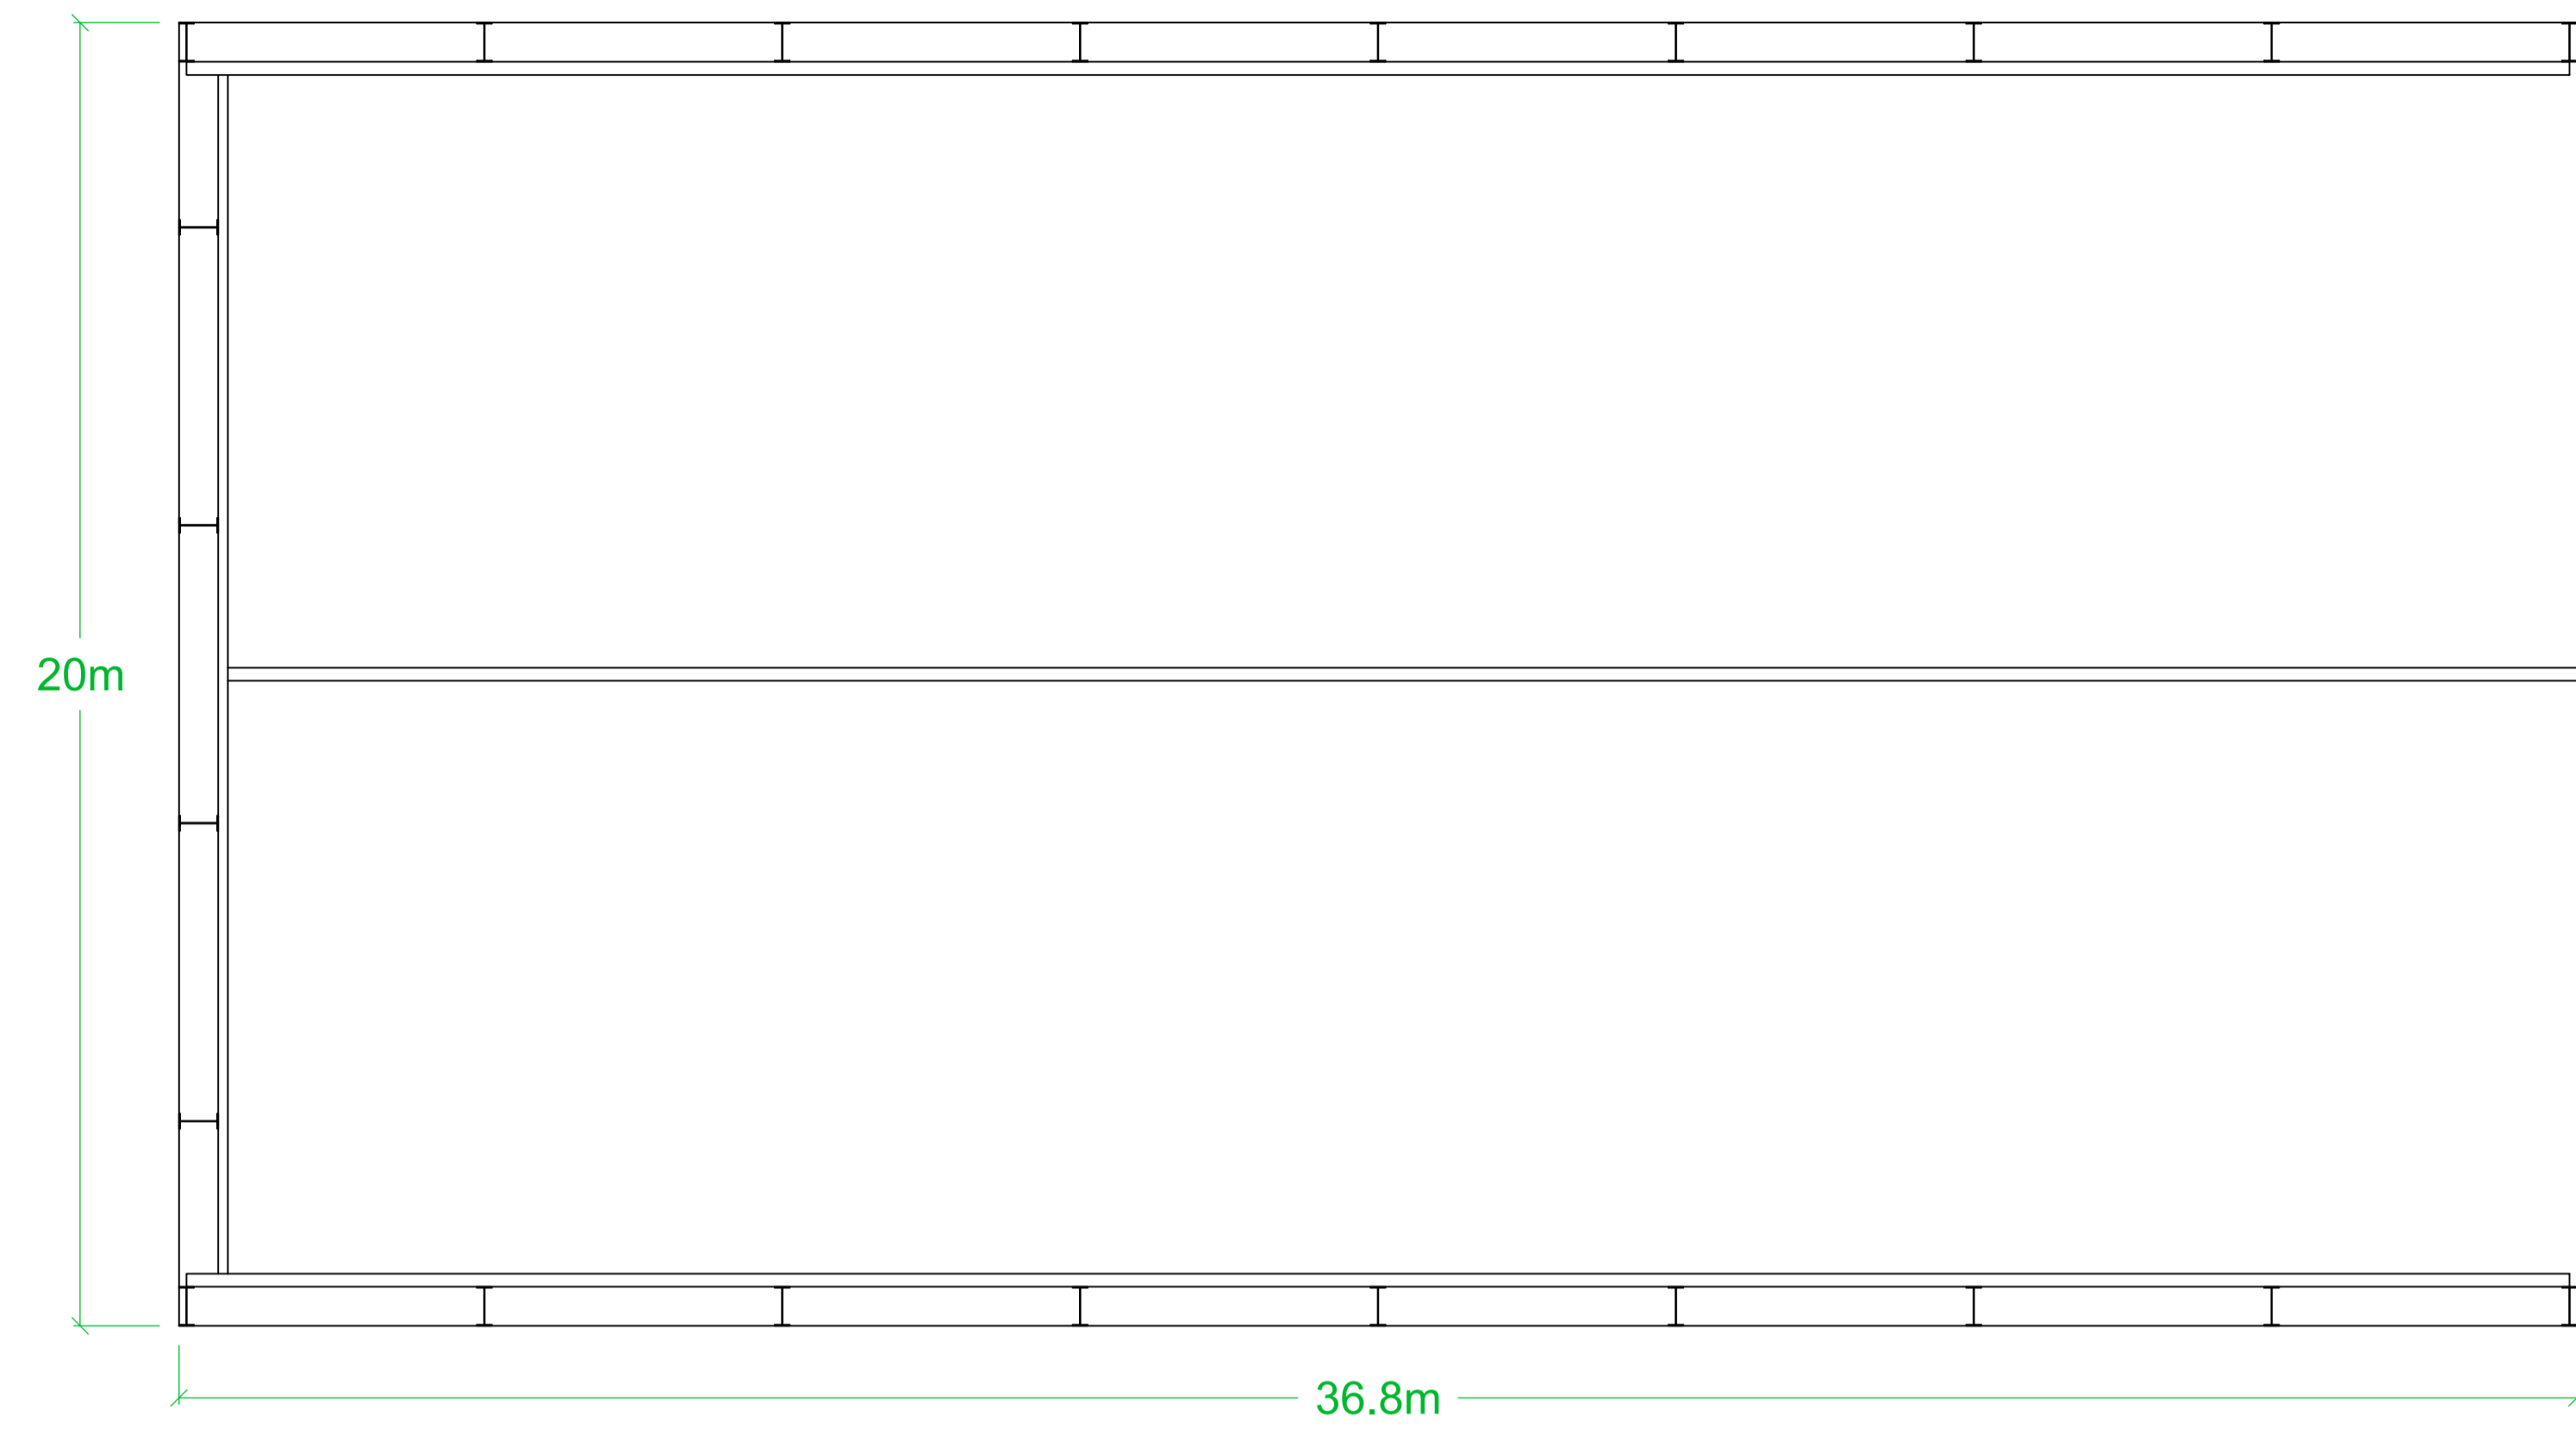


South Elevation

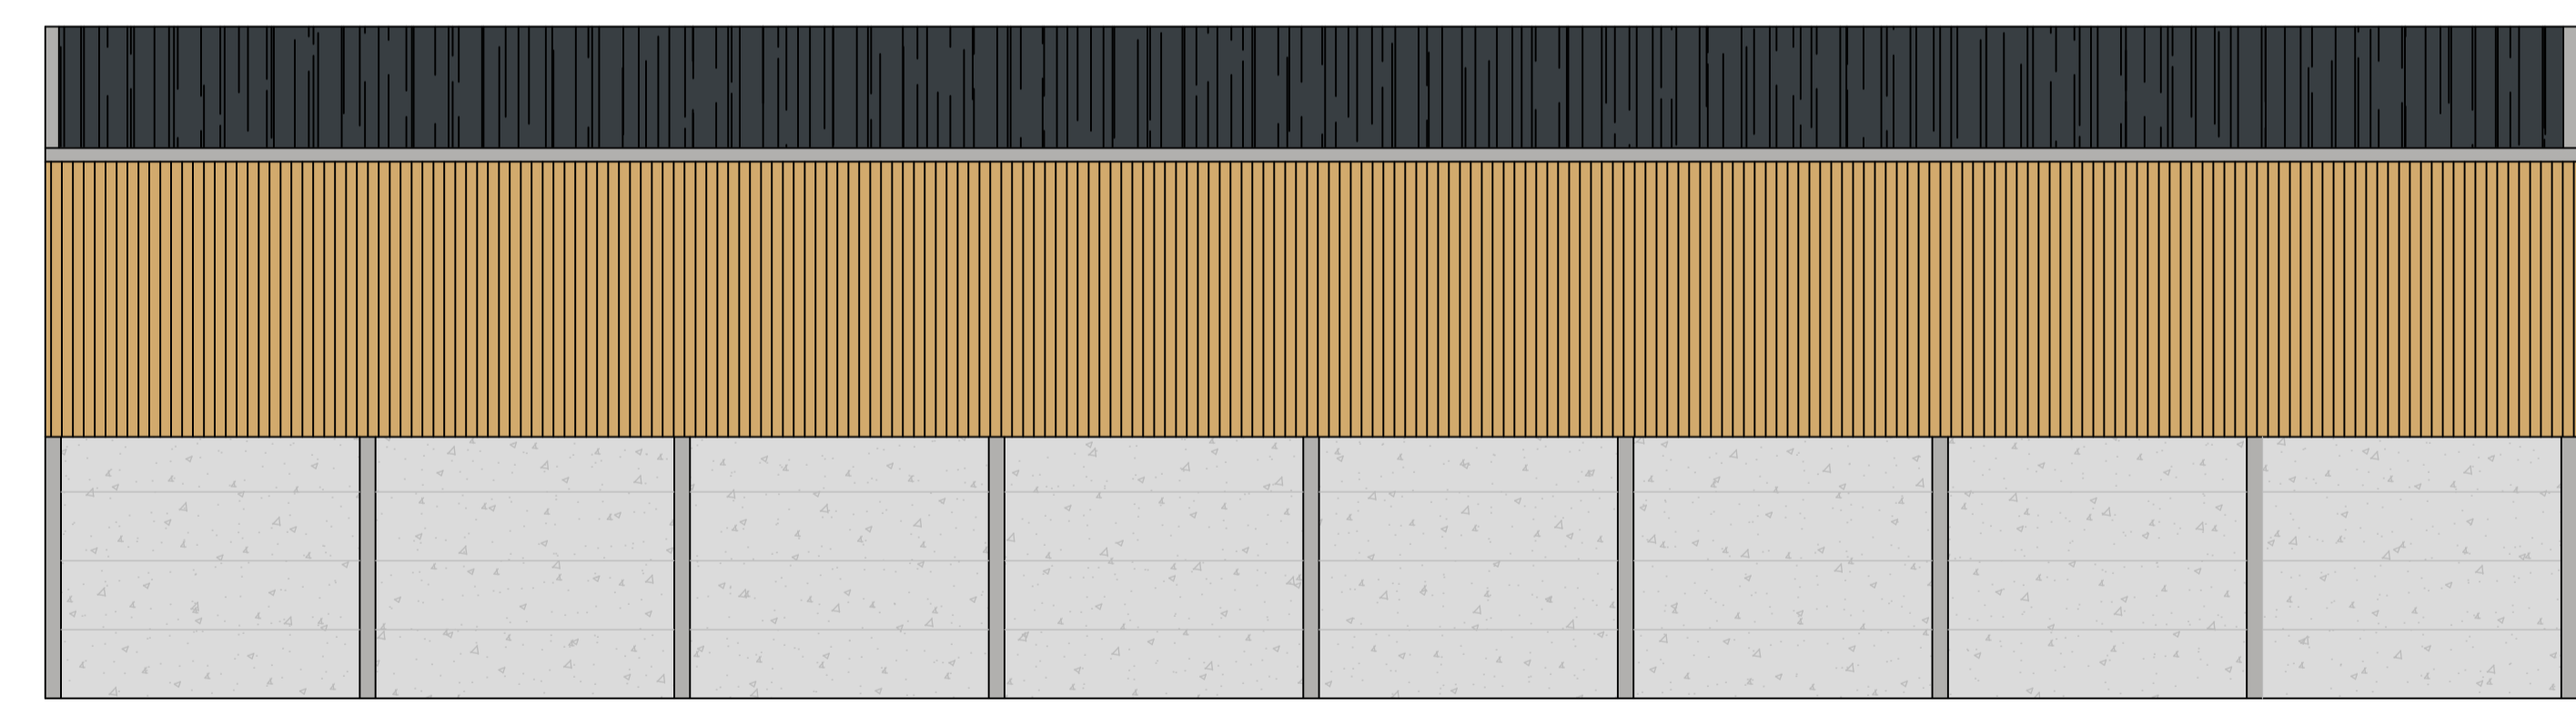

East Elevation

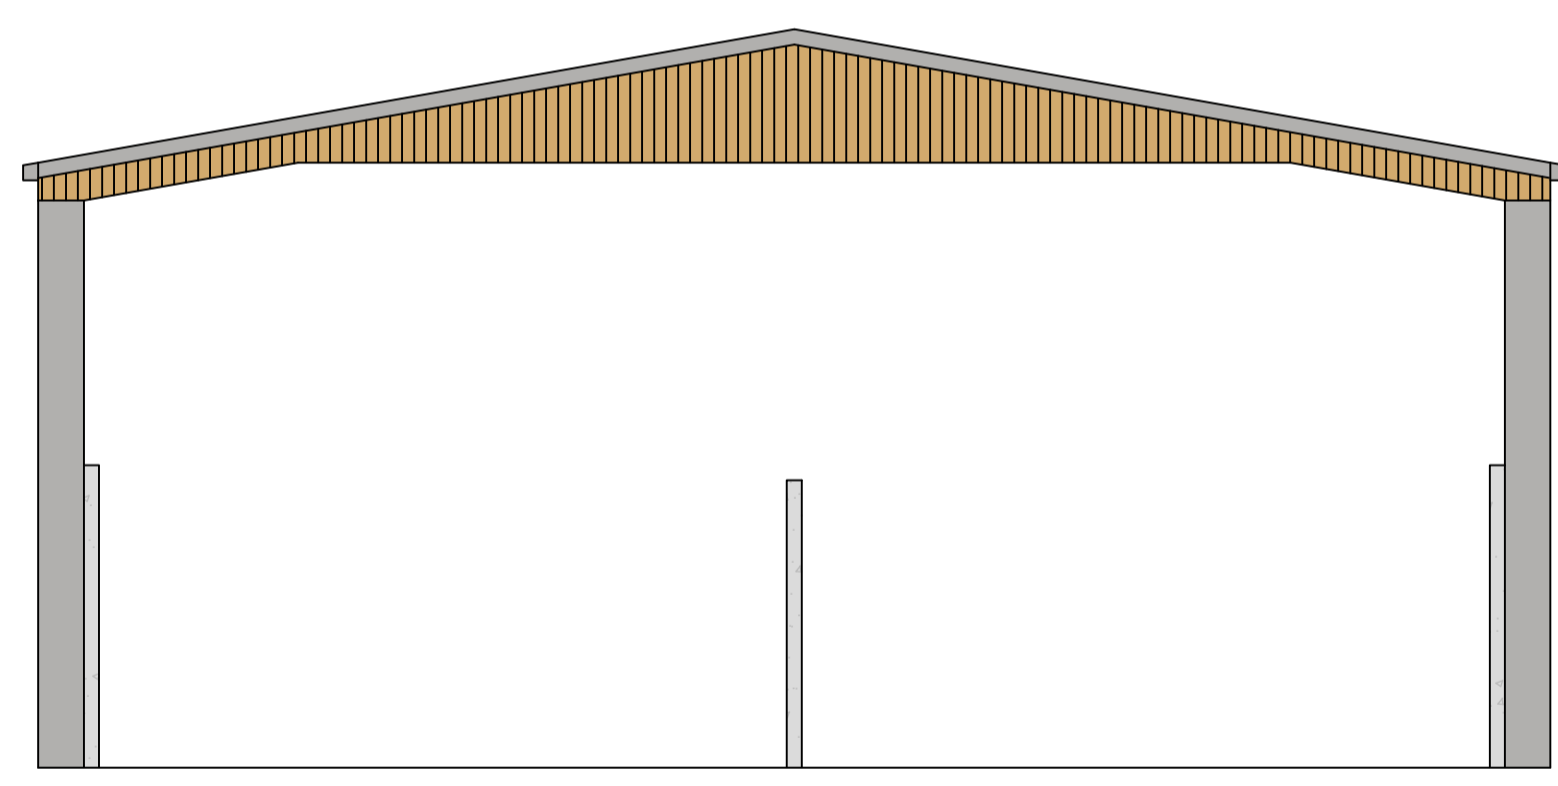

North Elevation

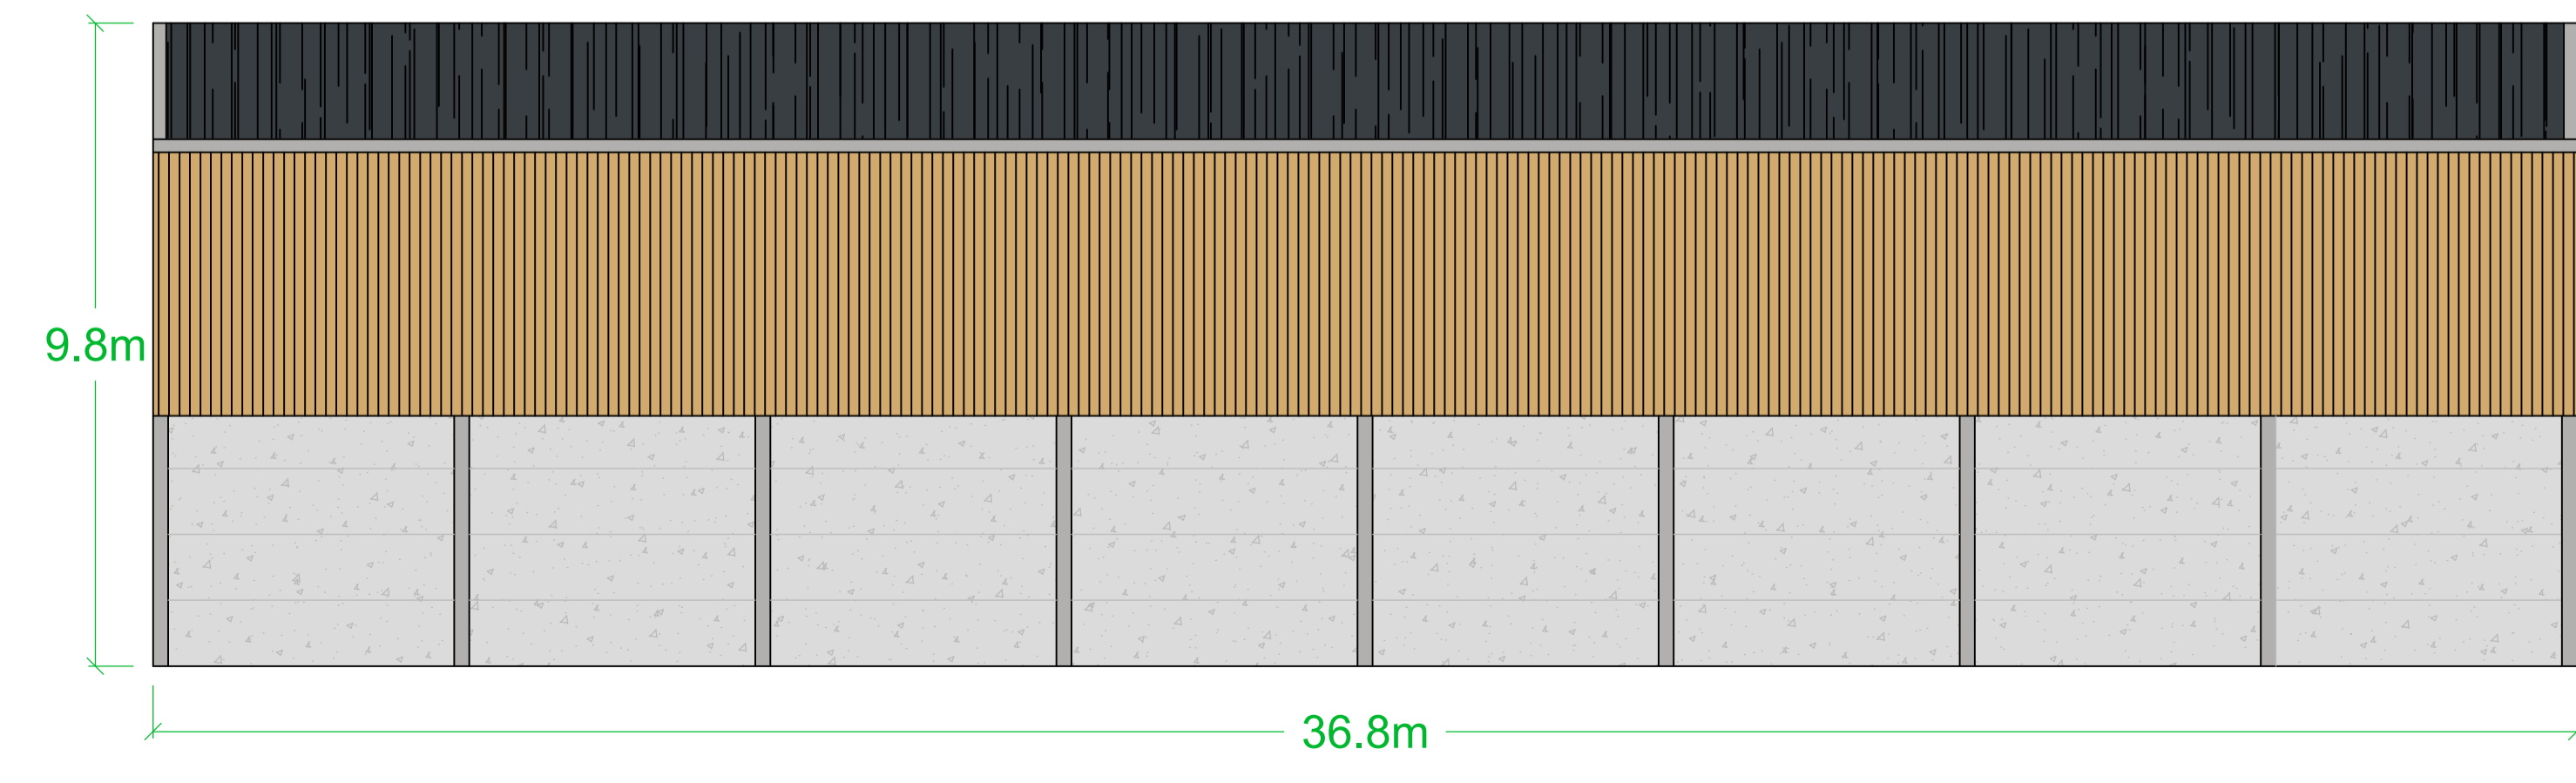

West Elevation

