

BLOCK PLAN AS EXISTING

SCALE 1:500


New oak framed porch with remodelled monopitched canopy roof to front elevation

6ft high close boarded fencing running along this boundary upto back of outbuilding with low level post and rail fence to remainder of boundary

2 storey extension to the rear

Low level post and rail fencing to these boundaries

6ft high close boarded fencing running along this boundary

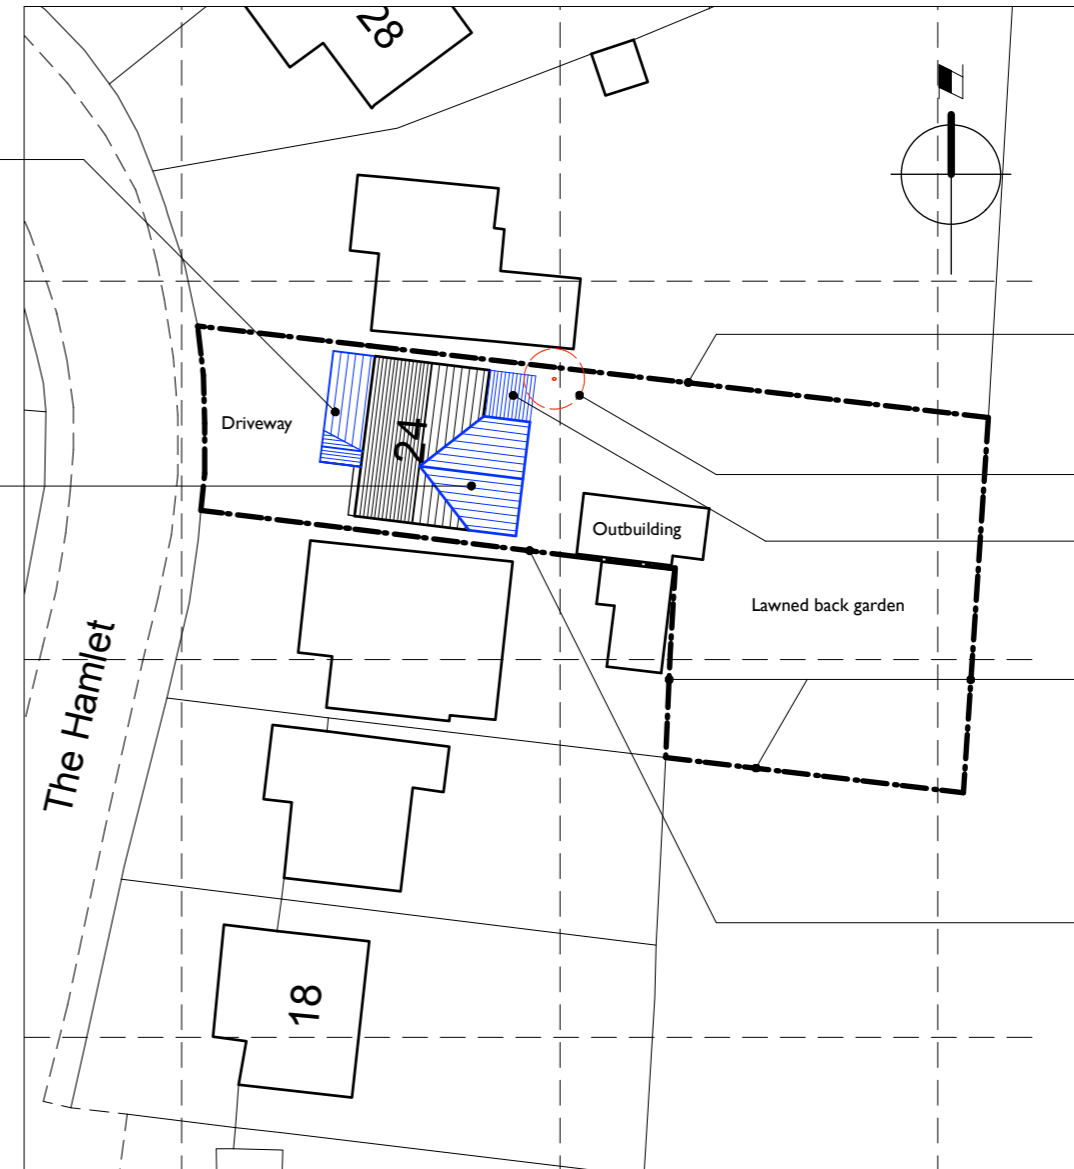

BLOCK PLAN AS PROPOSED

SCALE 1:500

6ft high close boarded fencing running along this boundary upto back of outbuilding with low level post and rail fence to remainder of boundary

Japanese maple tree to be removed prior to construction of extensions

Part single storey extension to the rear

Low level post and rail fencing to these boundaries

6ft high close boarded fencing running along this boundary



Proposed Rear Extensions
at 24 The Hamlet,
Leek Wootton, Warwickshire

Title : Block Plan as Existing and as Proposed

Scale : 1:500 (at A1), 1:1000 (at A3)

Date : Aug 2023

Drawing Number : RG/KM/06