




**REAR (EAST) ELEVATION AS PROPOSED**

Velux sun tunnel to be located within existing roof slope to provide natural daylight into new en-suite in Bedroom 3

Smooth brown concrete interlocking roof tiles to match main house

New oak framed glazed porch to front elevation to replace existing porch

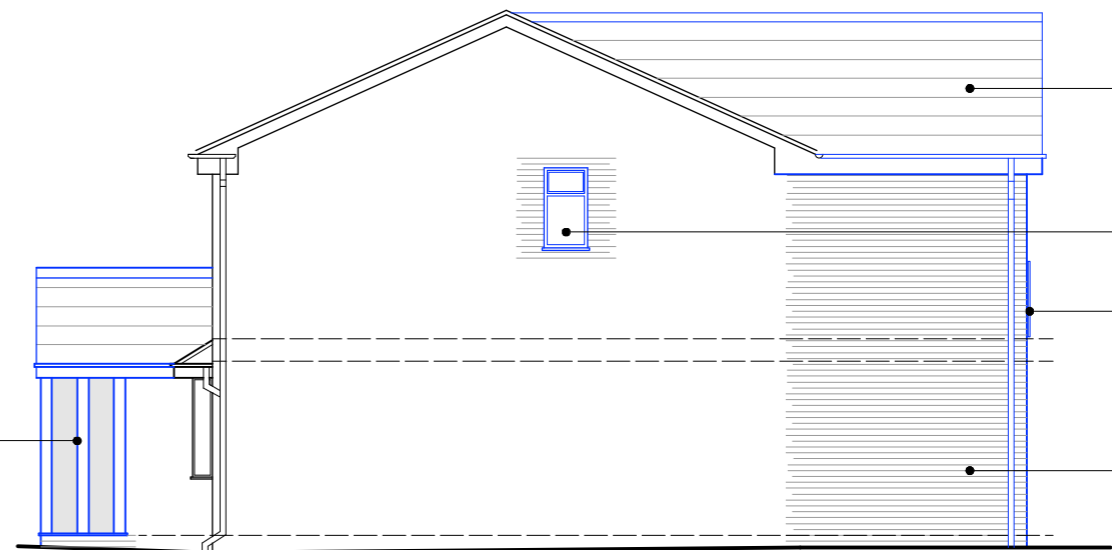


Smooth brown concrete interlocking roof tiles to match existing house

New obscure glazed window inserted into new en-suite bathroom

Toughened/laminated glass Juliette balcony

New facing brickwork to match existing

**SIDE (SOUTH) ELEVATION AS PROPOSED**

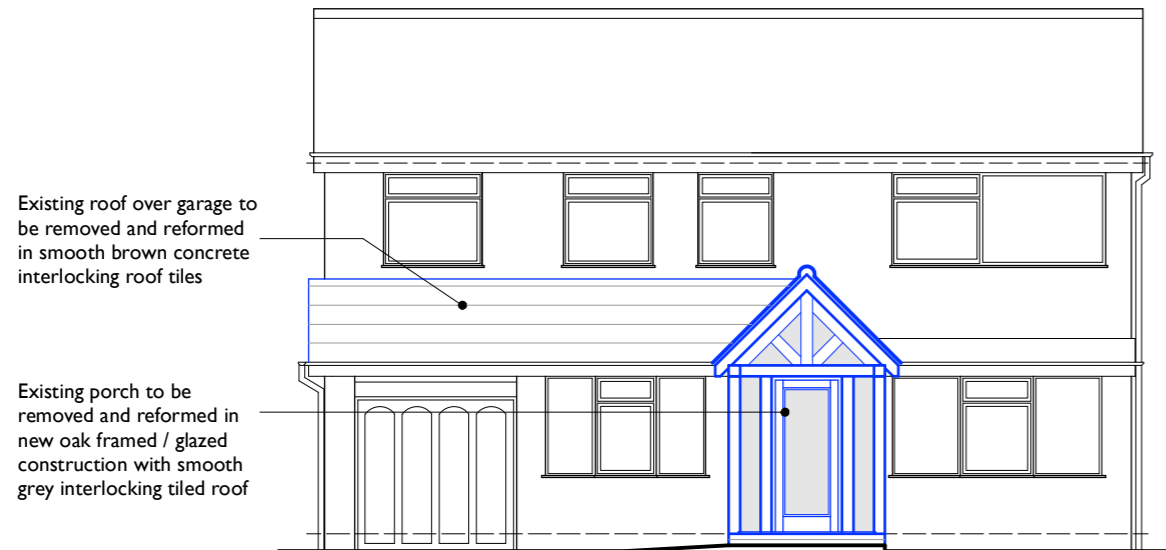


**FRONT (WEST) ELEVATION AS PROPOSED**

Smooth brown concrete interlocking roof tiles to match main house

Toughened/laminated glass Juliette balcony

New facing brickwork to match existing

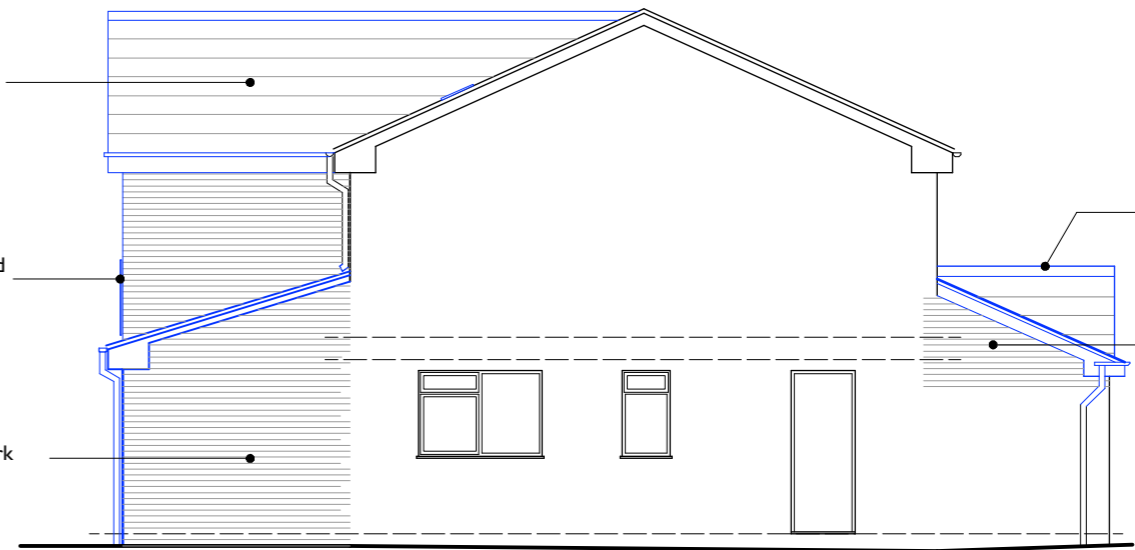

Existing roof structure removed from front of house and replaced with new mono pitched construction in tiles to match existing

New facing brickwork to match existing

**SIDE (NORTH) ELEVATION AS PROPOSED**



Rev B 01/08/23 Client amendments  
Rev A 17/07/23 Client amendments

Proposed Rear Extensions  
at 24 The Hamlet,  
Leek Wootton, Warwickshire

Title : Elevations as Proposed

Scale : 1:50 (at A1), 1:100 (at A3)

Date : June 2023

Drawing Number : RG/KM/04B