


BLOCK PLAN AS EXISTING
SCALE 1:500

- New oak framed porch with remodelled monopitched canopy roof to front elevation
- 6ft high close boarded fencing running along this boundary upto back of outbuilding with low level post and rail fence to remainder of boundary
- 2 storey extension to the rear
- Low level post and rail fencing to these boundaries
- 6ft high close boarded fencing running along this boundary

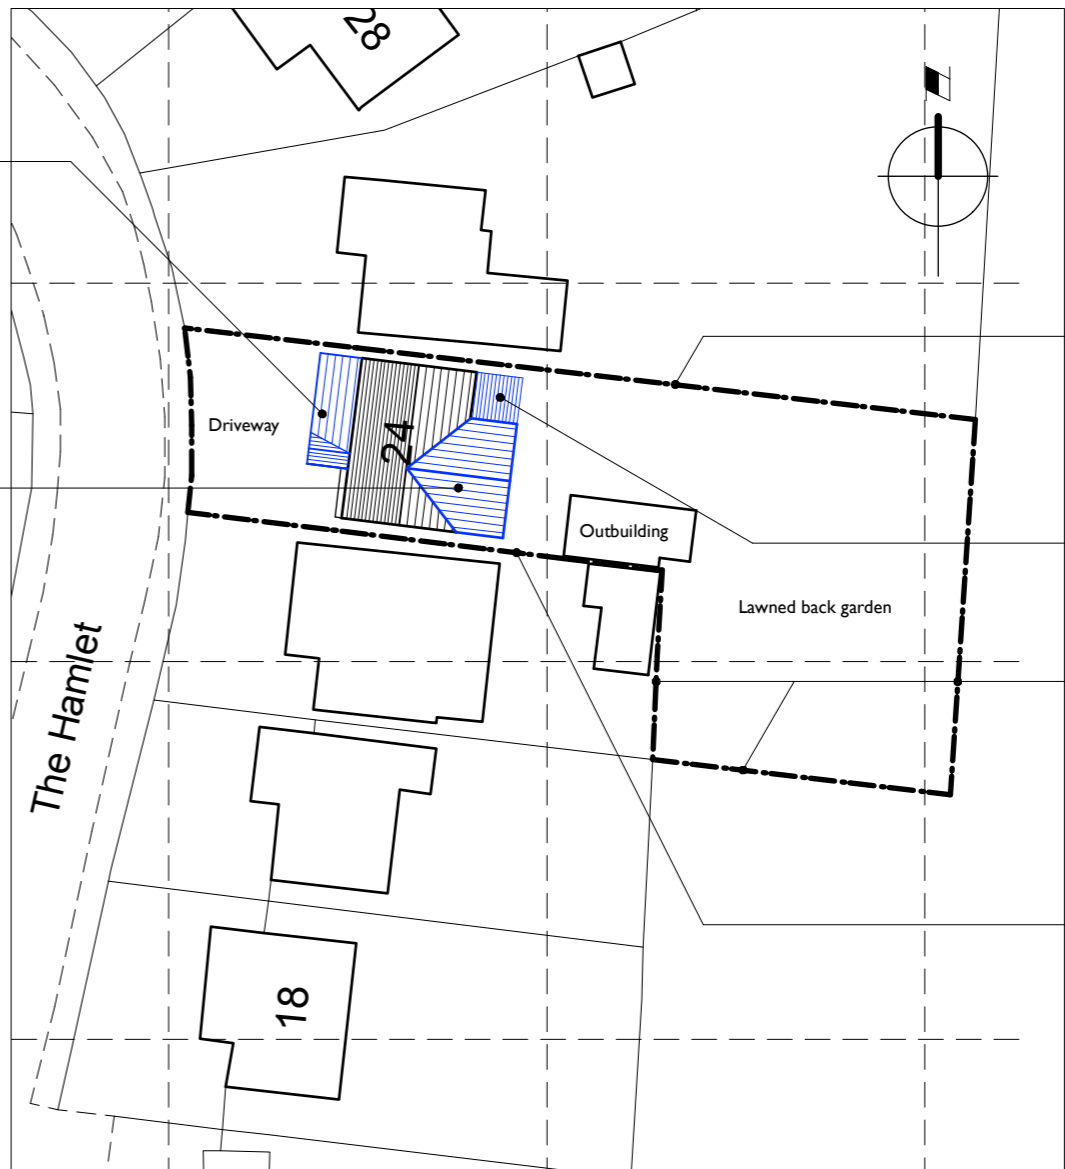

BLOCK PLAN AS PROPOSED
SCALE 1:500

- 6ft high close boarded fencing running along this boundary upto back of outbuilding with low level post and rail fence to remainder of boundary
- Part single storey extension to the rear
- Low level post and rail fencing to these boundaries
- 6ft high close boarded fencing running along this boundary



Rev A 18/09/23 Tree omitted from site plan to reflect site conditions

Proposed Rear Extensions
at 24 The Hamlet,
Leek Wootton, Warwickshire
Title : Block Plan as Existing and as Proposed
Scale : 1:500 (at A1), 1:1000 (at A3)
Date : Aug 2023
Drawing Number : RG/KM/06A