


Existing Rear Elevation
1 : 100

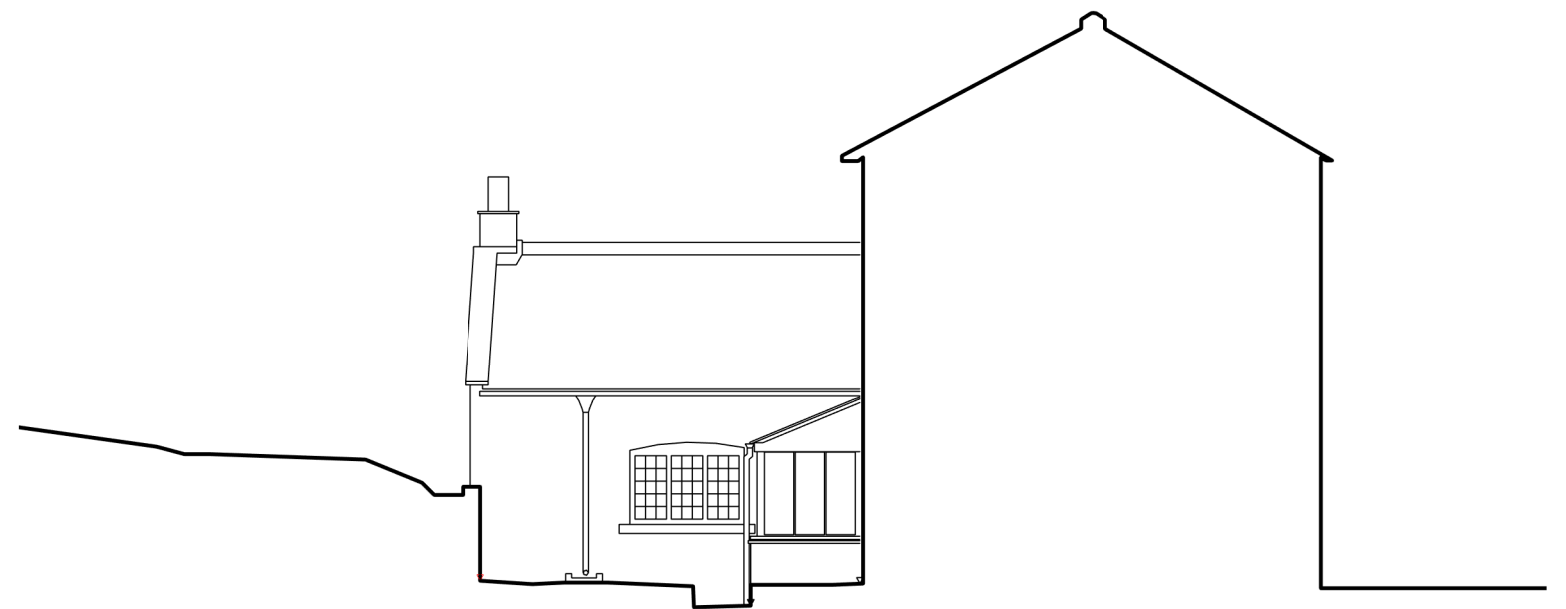

Existing Side Elevation
1 : 100

Planning

This drawing has been prepared for workstages up to planning application purposes only and is not intended "for construction". The 'scale bar' should only be used to check the drawing has been reproduced to the correct size. No responsibility can be accepted for errors made by others in "scaling" from this drawing.

J Redman Architect owns copyright of the original design work in the drawings, documents and digital files which cannot be copied, loaned or disclosed without written agreement. Please refer to our Standard Terms of Business.



J Redman Architect
The Old Police Cottage
Evesham Road
Stow on the Wold
Gloucestershire
GL54 1EJ

t: 07892 880 882
e: contact@jredmanarchitect.com

Copyright © J Redman Architect

Planning

Existing Elevations

Rose Cottage, Blockley
John Bovill & Natalie Macconnamara

Scale: 1 : 100@A3 Date: 05/09/22
Drawn/Checked: JR Drg No: -004

Rev: