


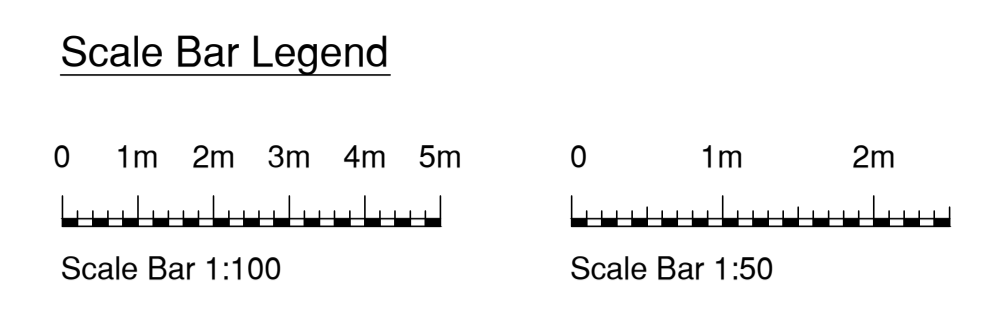


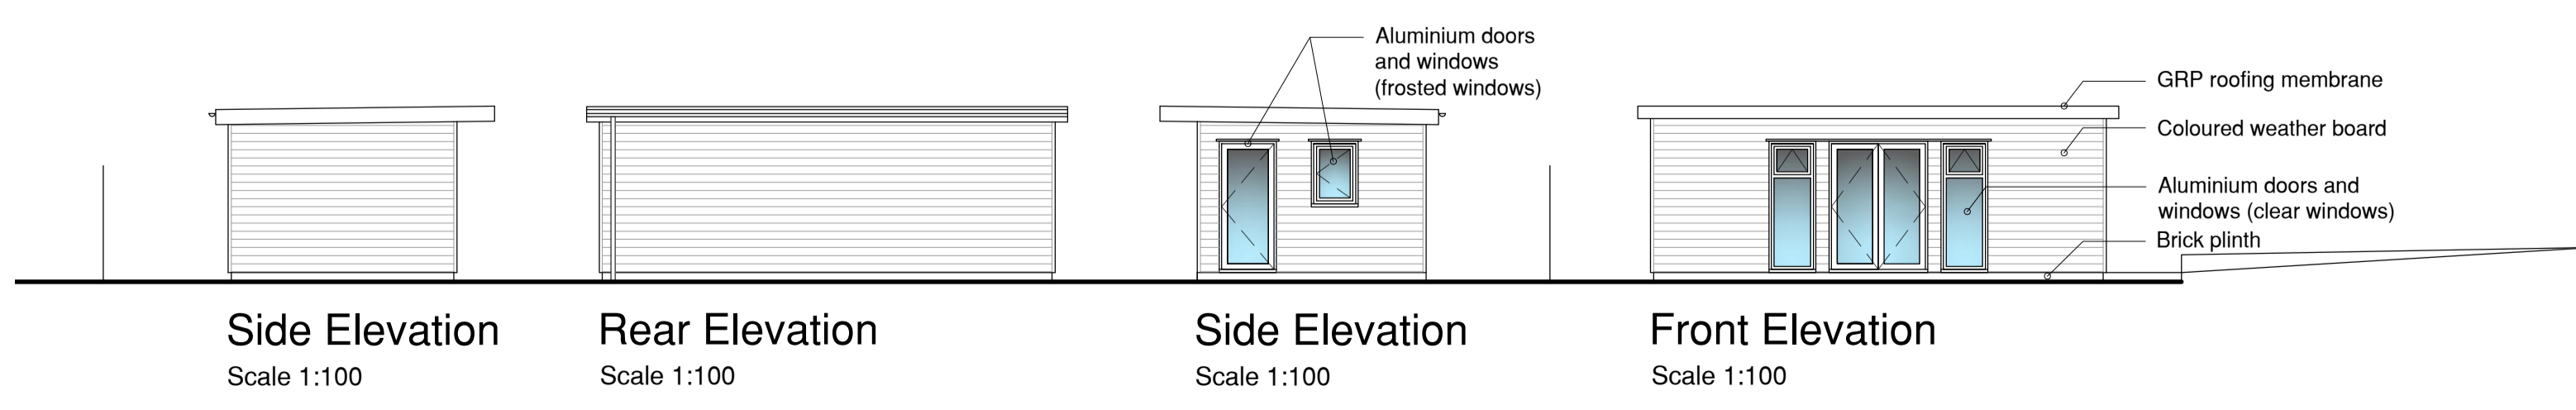

Block Plan & Roof Plan
Scale 1:100

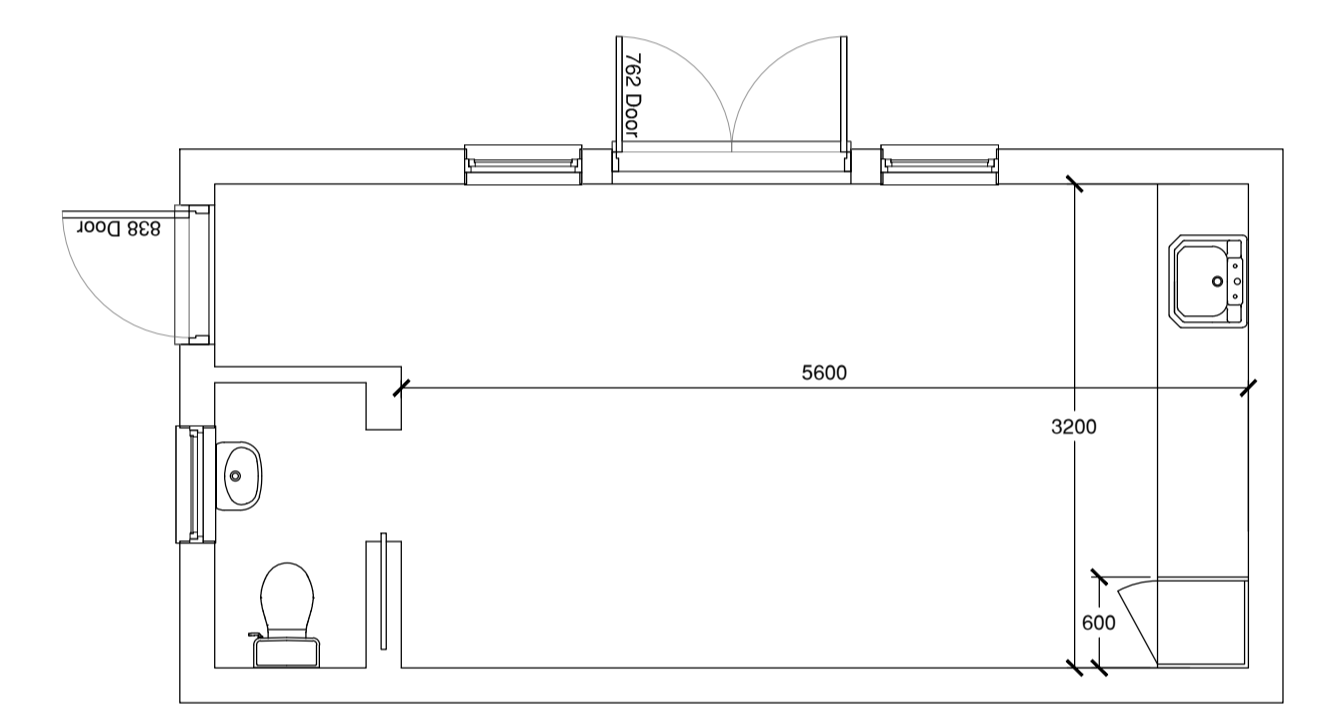

This drawing is to be printed in colour

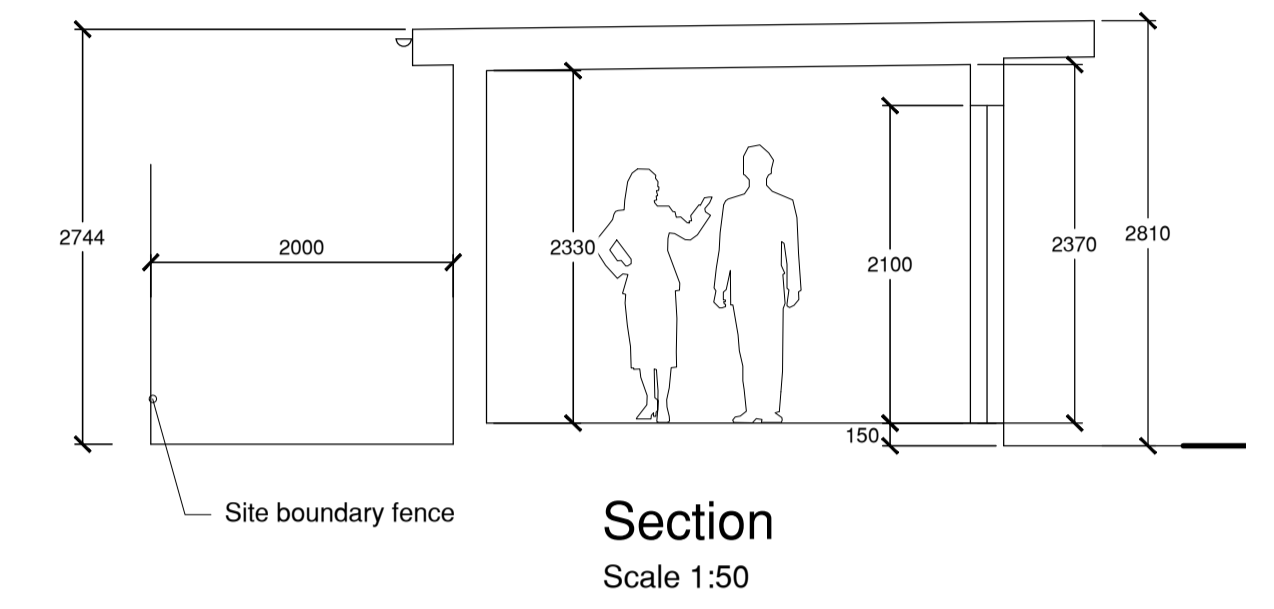

Ground Floor Plan
Scale 1:50

Rev:	Date:	Details:
A:		
B:		
C:		
D:		
E:		
F:		

Site Address:
4 Dawes Close, Capel St Mary, Ipswich IP92JQ

Project:
Proposed new beauty saloon in the rear garden

Client:
Mr L & Mrs A Perrin

Drawing Status:
Planning

Drawn by:
LE

Drawing Content:
Proposed block plan

Scales:
As shown at A1

Drawing No:
1424-01-02

Date Created:
July 2023

Planning status:
Application stage

Building Regulation status:



This drawing is the copyright of Optimum Architecture Limited and may not be traced, copied (apart from for the sole purpose of carrying out the construction of the described works) or reproduced without prior written consent. Do not scale from this drawing. Any dimensions stated are for guidance only, all written and scaled dimensions are to be checked on site prior to commencement of works. Any discrepancies must be reported immediately.