


Proposed Ground Floor/ Block Plan
Scale 1:50 @ A1



Drafting Datum 9.0m
Proposed Front Elevation
Scale 1:50 @ A1

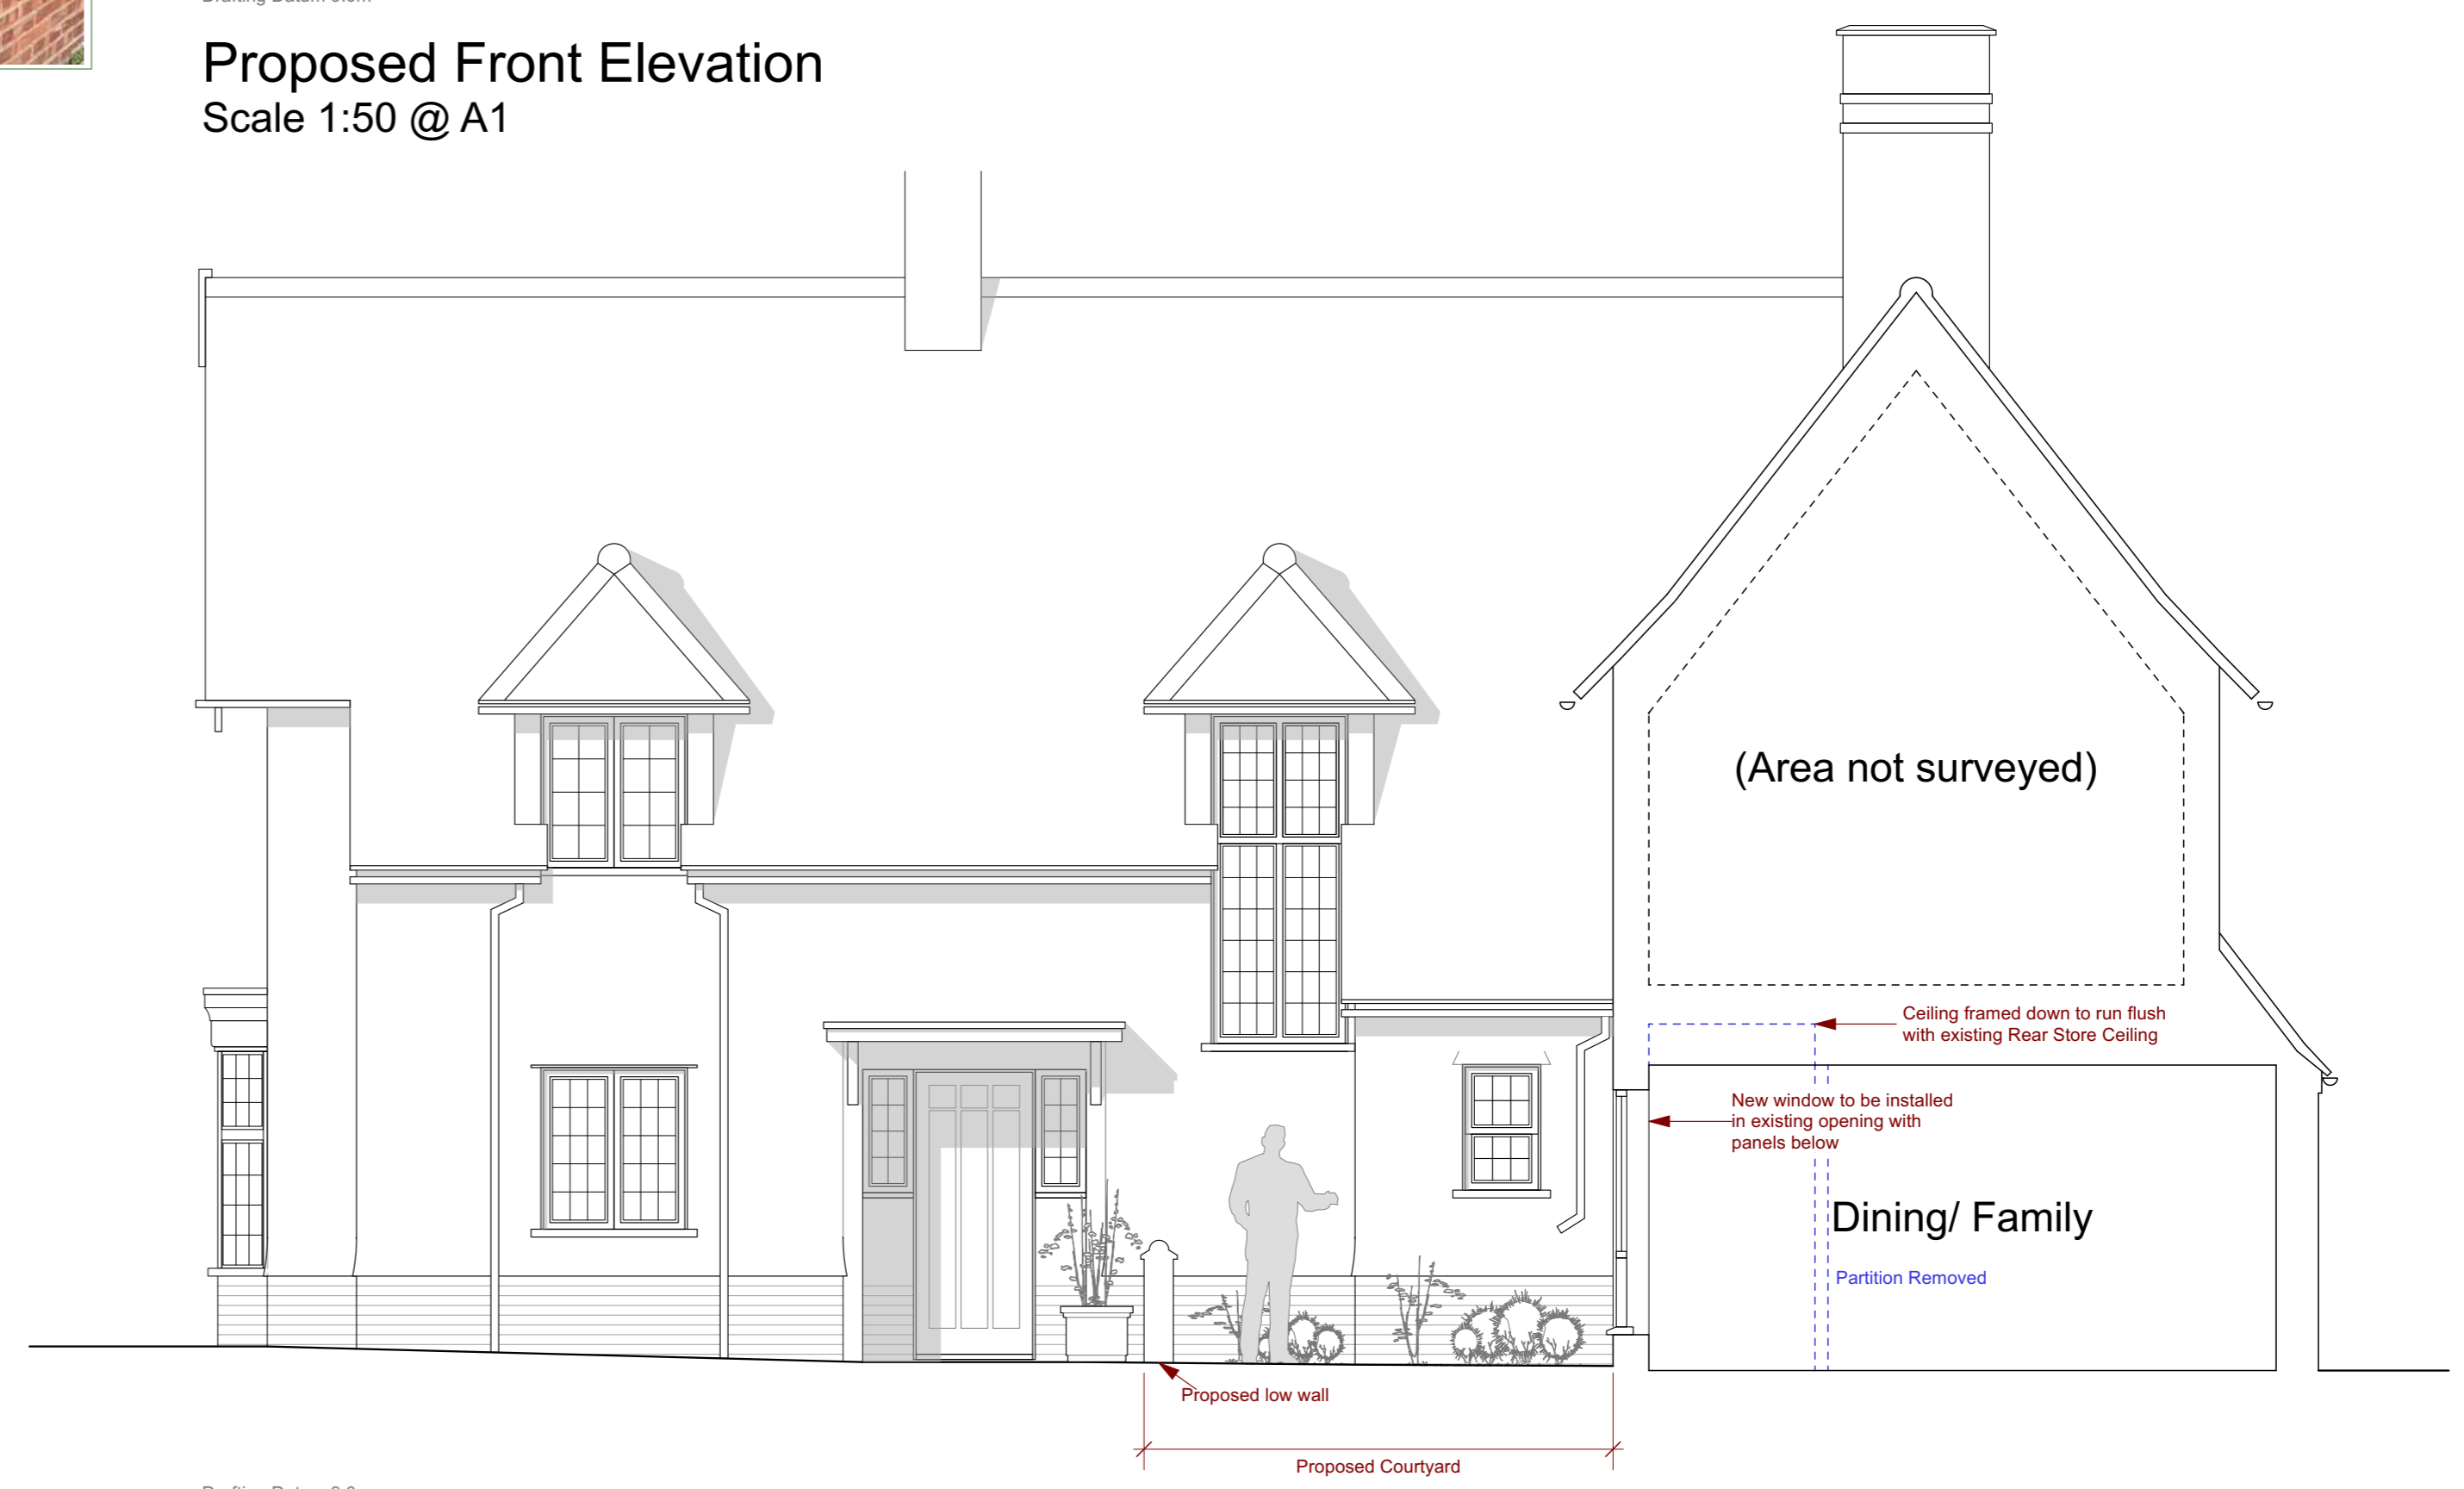

Drafting Datum 9.0m
Proposed Side Elevation
Scale 1:50 @ A1

Contractor is responsible for all setting out and must check dimensions on site before work is put in hand. Written dimensions only to be taken, this drawing must not be scaled. JAP Architects to be immediately notified of suspected omissions or discrepancies ©

Revisions		Revisions
A	EV charging point information added.	06.09.23
B	EV charging point information added.	19.09.23

Revisions		Revisions

J.A.P. Architects
Market Hill, Clare, Suffolk CO10 8NN
T: 01787 279490
E: enquiries@japarchitects.co.uk
W: www.japarchitects.co.uk



Project	Minor Works at 26 Callis Street, Clare		
Title	Proposed Floor Plan & Elevations		
Scale	1 : 50 @ A1	Date	August 2023
Drawing No.	23027 - 03		B