


**Dimensioning**

Figured dimensions only to be taken from these designs and drawings. Work to annotated dimensions only. All dimensions to be checked on site. Architectural designers to be informed immediately of any discrepancies before work proceeds. Drawings are to be read in conjunction with relevant specifications, structural engineers and service engineers' drawings.

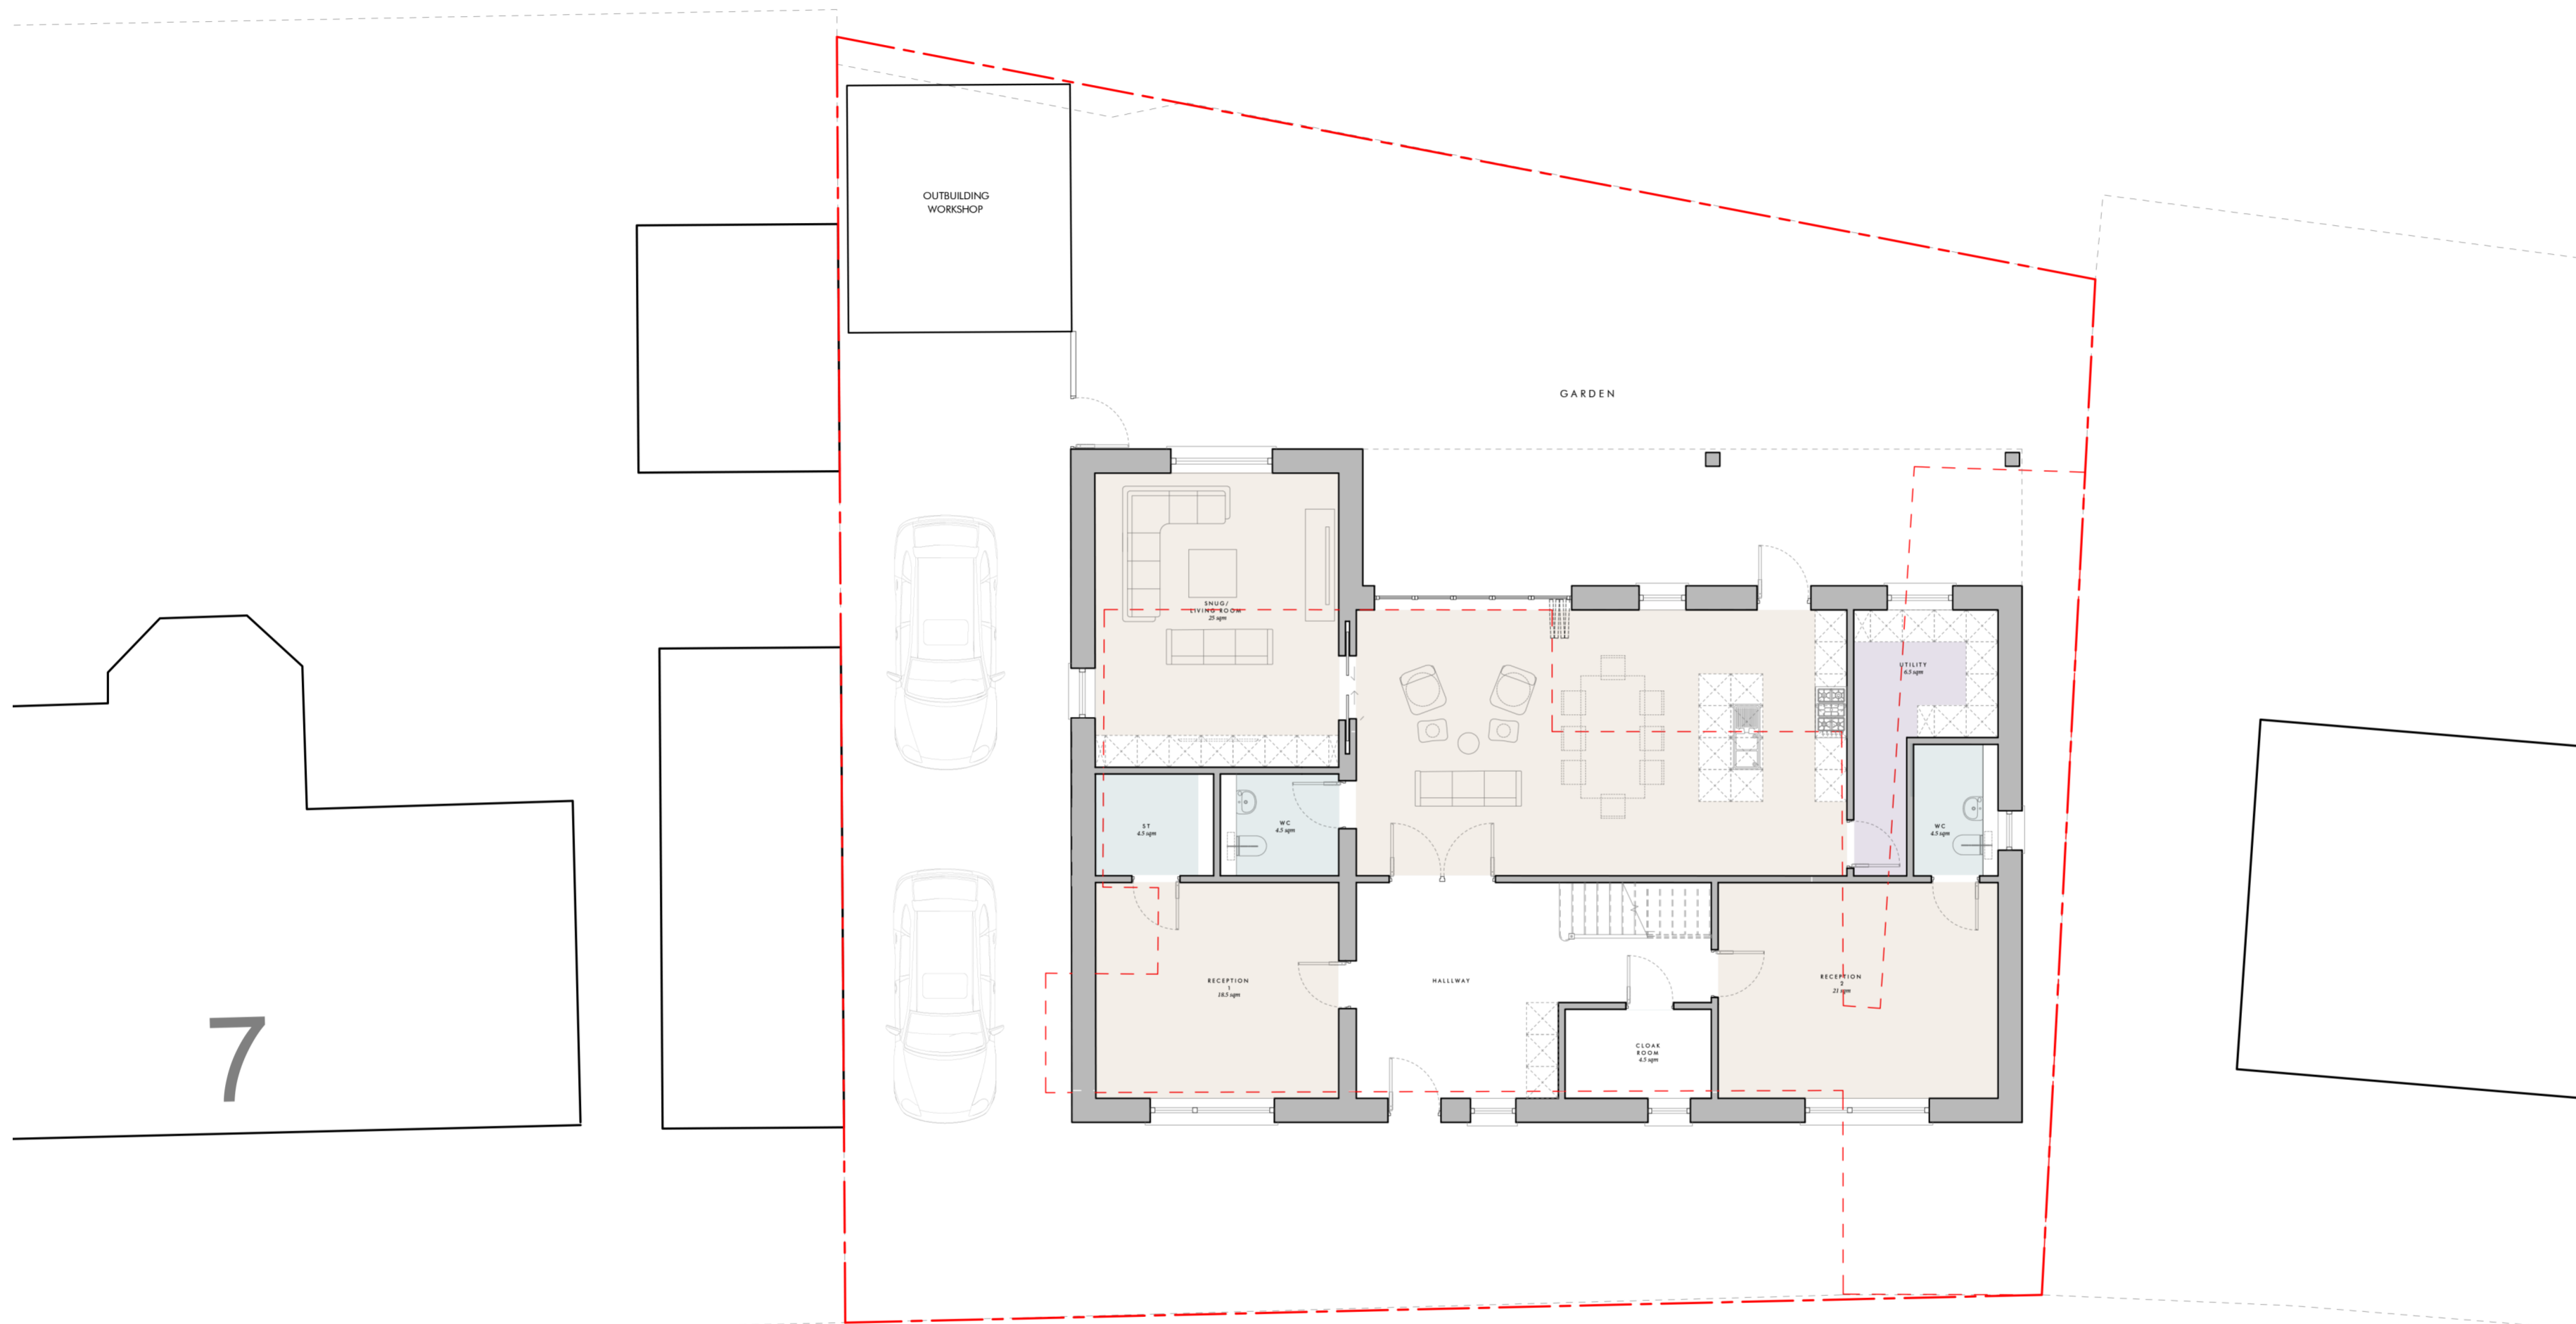

**PROPOSED GROUND FLOOR PLAN**

1:100 @ A2



Rev	Date	Description
-	24/04/23	Issued to client for comments
A	17/06/23	Issued for Planning



**SALEEM**

ARCHITECTS

Architecture | Masterplanning | Graphics

CLIENT:  
*Mr Tim Boyd*

PROJECT:  
*9 Willow Drive,  
Setchley  
Kings Lynn  
PE33 0BG*

TITLE:  
*Proposed 00 Plan*

REV:  
A

SCALE:  
*1:100 @ A3*

DATE:  
*Apr 2023*

DRAWING NO.  
*Sheet 2*