


ground floor plan




front elevation

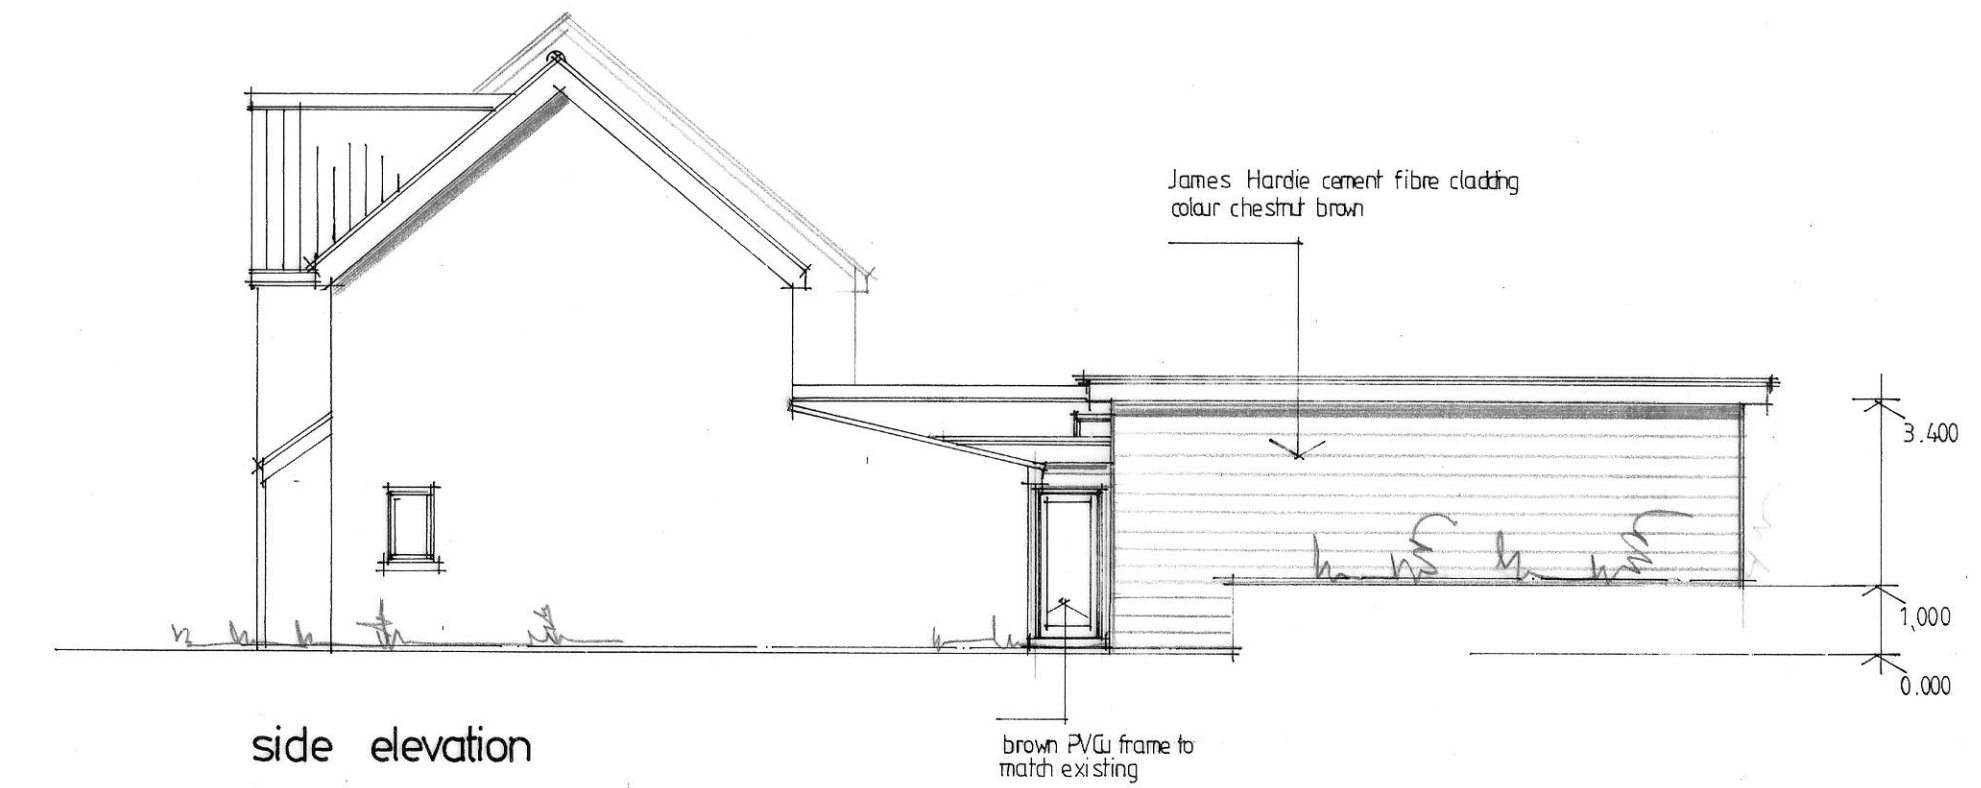


side elevation


6050

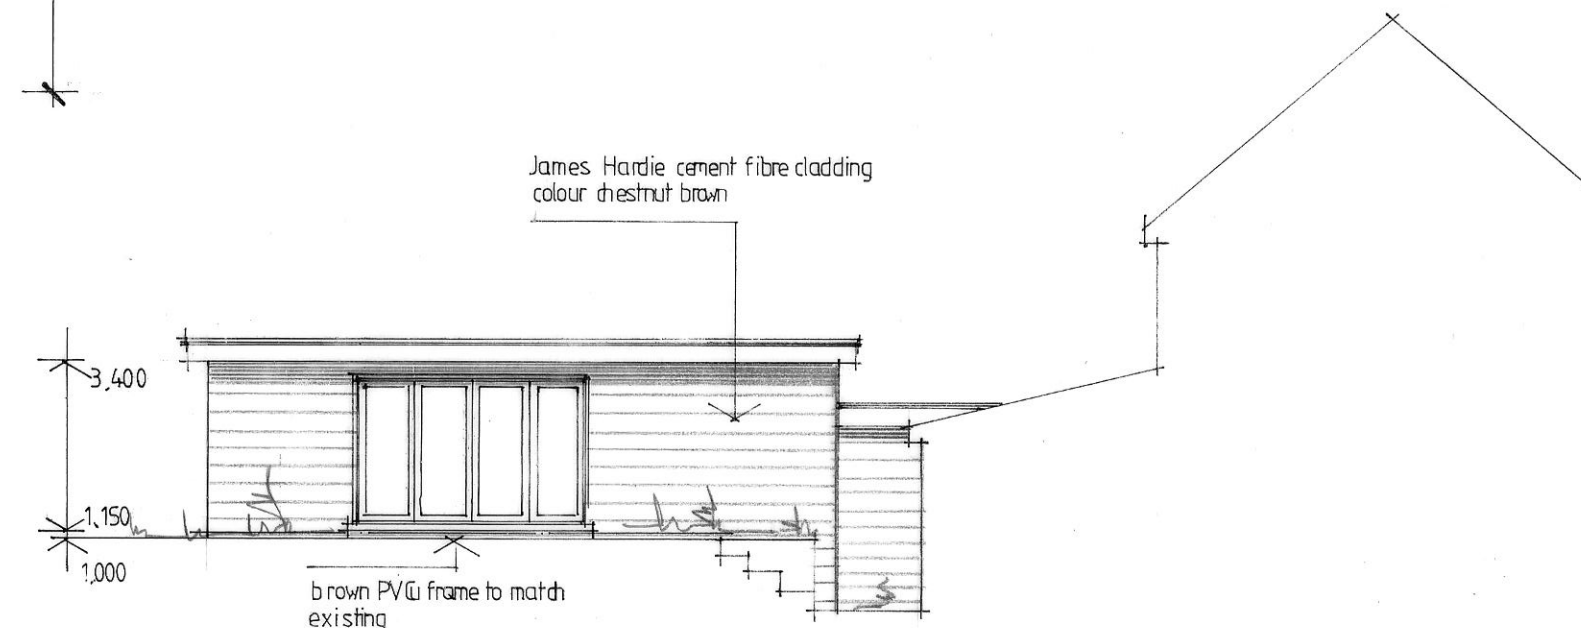

side elevation

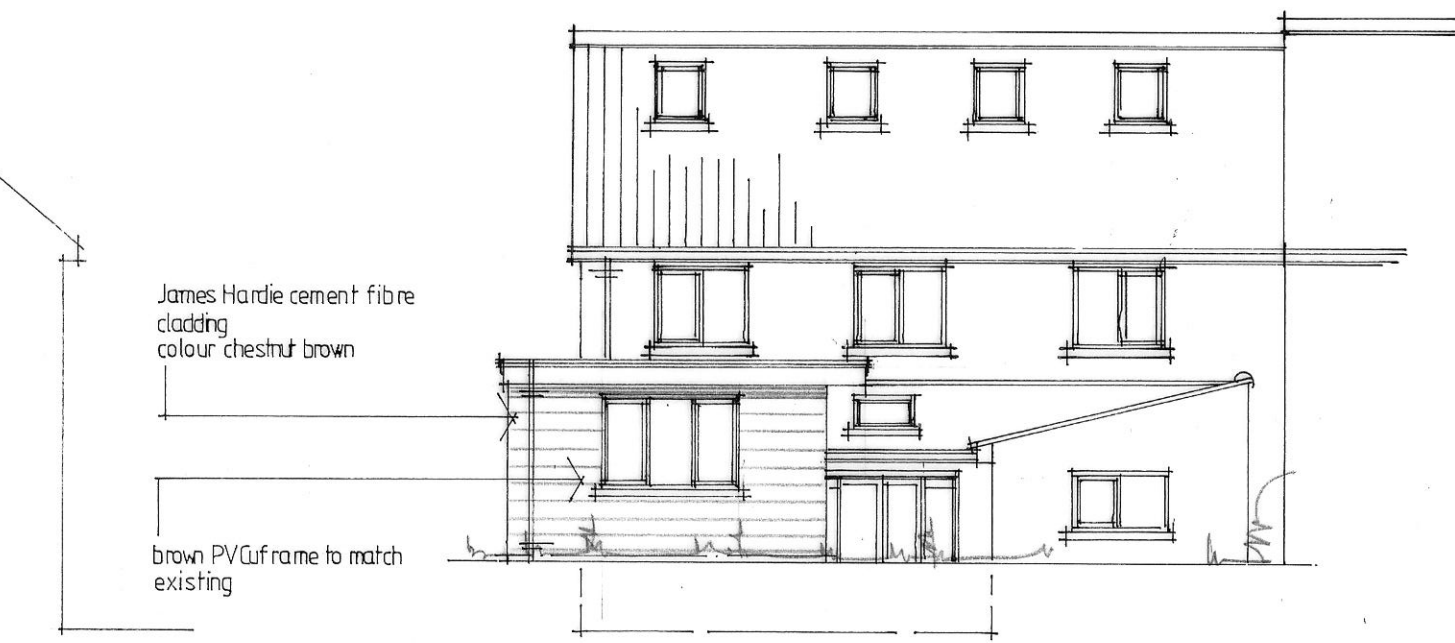

rear elevation

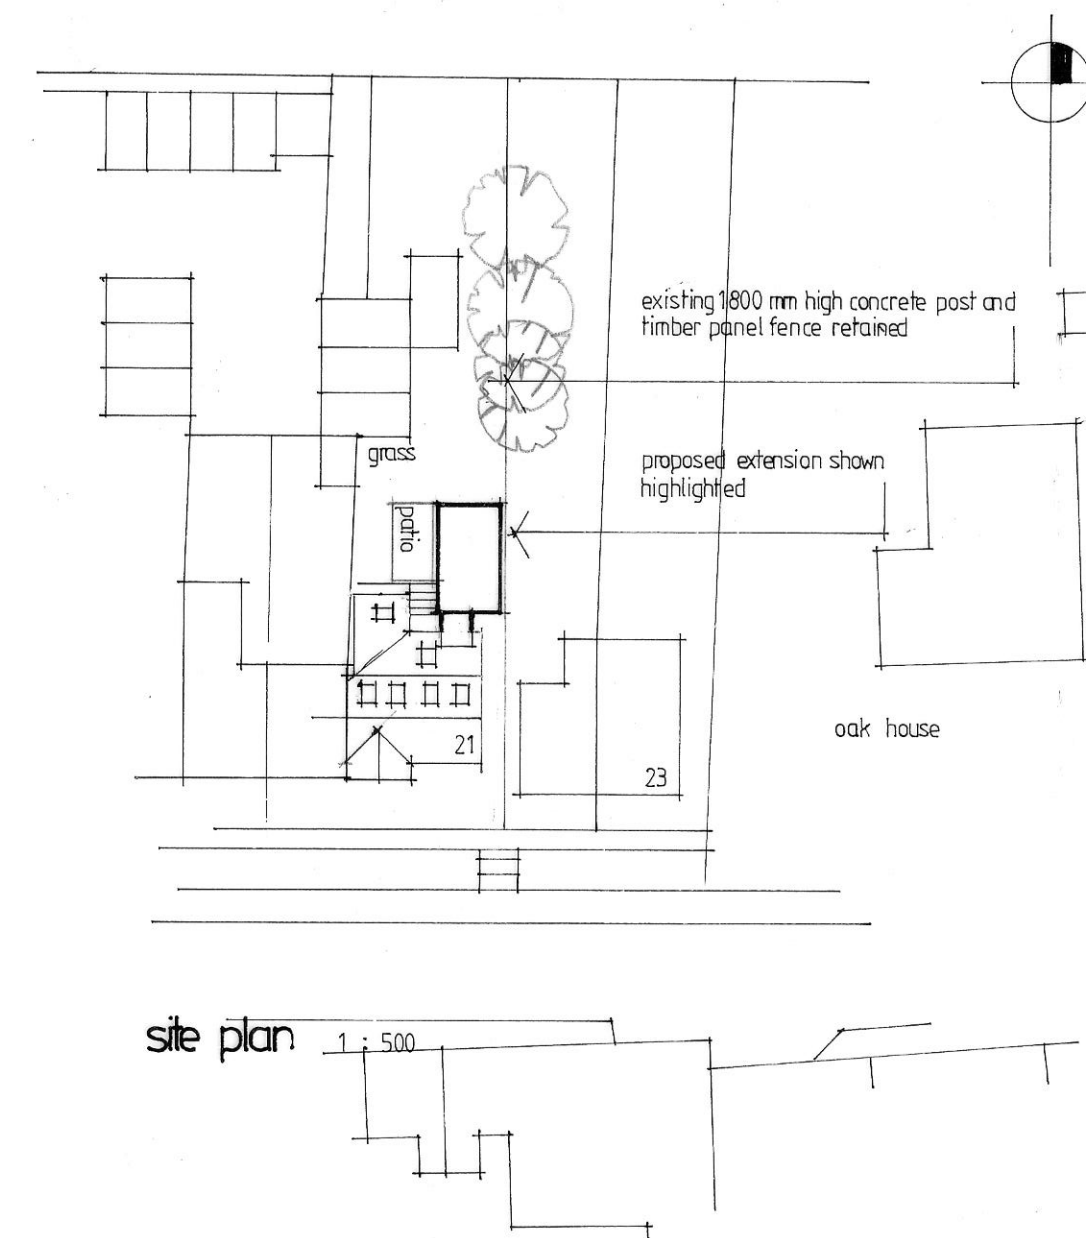

site plan

Rev A August 2023 Amended at client request



**Jonathan W Burton**  
BSc MRICS

**ARCHITECTURAL DESIGN**

12 Park Road Dereham Norfolk NR19 2BT  
T 01362 693379 M 07828 714025 jonathan@jwburton-design.co.uk  
www.jwburton-design.co.uk

Project	Single Storey Extension to Rear 21 Broadlands The Street Syderstone
Client	Mr and Mrs D Chapman
Drawing Title	Layout as Proposed
Scale	1:50 1:100 1:500
Drawing Number	1439/02

1. The copyright of this drawing is the property of Jonathan W Burton and must not be copied without written consent.
2. No measurements to be scaled off the drawings, but measurements to be checked on site by the contractor prior to commencement of works, and any discrepancies brought to the attention of the designer.