



ground floor plan




front elevation

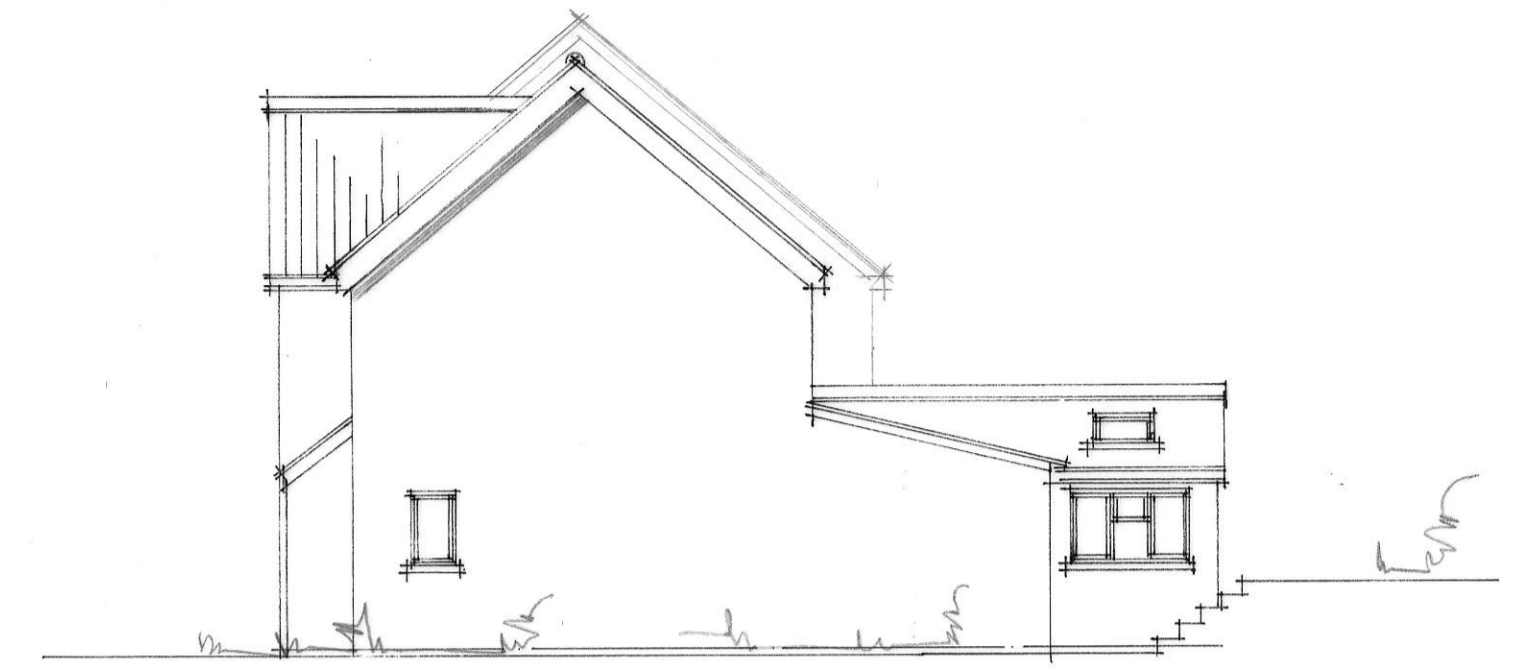

side elevation

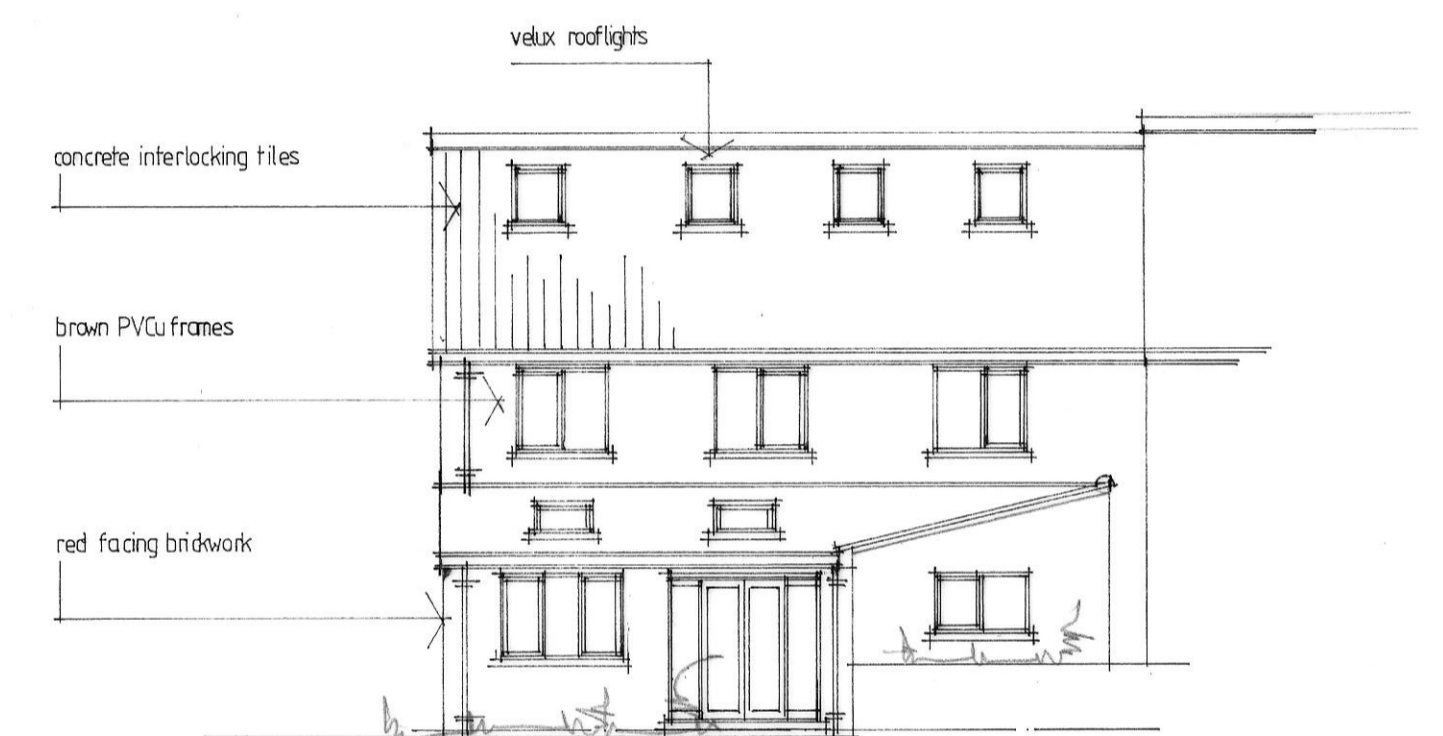

rear elevation

	Jonathan W Burton <small>BSc MRICS</small> ARCHITECTURAL DESIGN 12 Park Road Dereham Norfolk NR19 2BT T 01362 693379 M 07828 714025 jonathan@jwburton-design.co.uk www.jwburton-design.co.uk									
	<table border="1"> <tr> <td>Project</td> <td>Single Storey Extension to Rear 21 Broadlands The Street Syderstone</td> </tr> <tr> <td>Client</td> <td>Mr and Mrs D Chapman</td> </tr> <tr> <td>Drawing Title</td> <td>Layout as Existing</td> </tr> <tr> <td>Scale</td> <td>1:50 1:100</td> </tr> <tr> <td>Drawing Number</td> <td>1439/01</td> </tr> </table>	Project	Single Storey Extension to Rear 21 Broadlands The Street Syderstone	Client	Mr and Mrs D Chapman	Drawing Title	Layout as Existing	Scale	1:50 1:100	Drawing Number
Project	Single Storey Extension to Rear 21 Broadlands The Street Syderstone									
Client	Mr and Mrs D Chapman									
Drawing Title	Layout as Existing									
Scale	1:50 1:100									
Drawing Number	1439/01									
<p>1. The copyright of this drawing is the property of Jonathan W Burton and must not be copied without written consent.</p> <p>2. No measurements to be scaled off the drawings, but measurements to be checked on site by the contractor prior to commencement of works, and any discrepancies brought to the attention of the designer.</p>										