




○ Elevation 1 as Existing
Scale 1:20

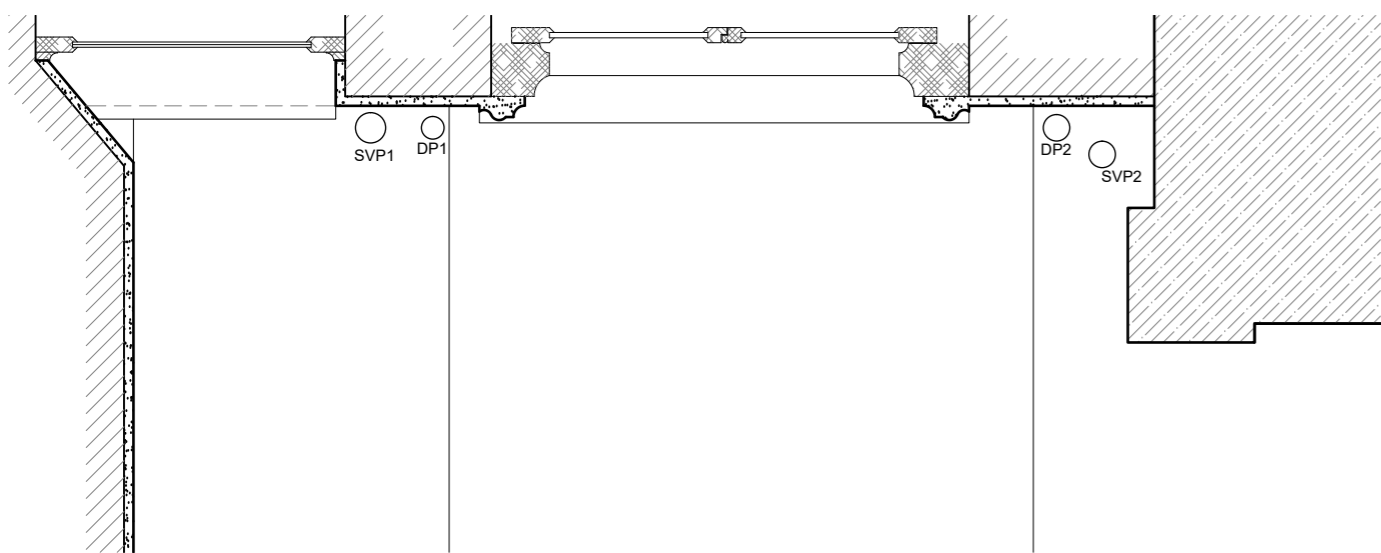

○ Section 1 as Existing (Ground Floor Plan)
Scale 1:20

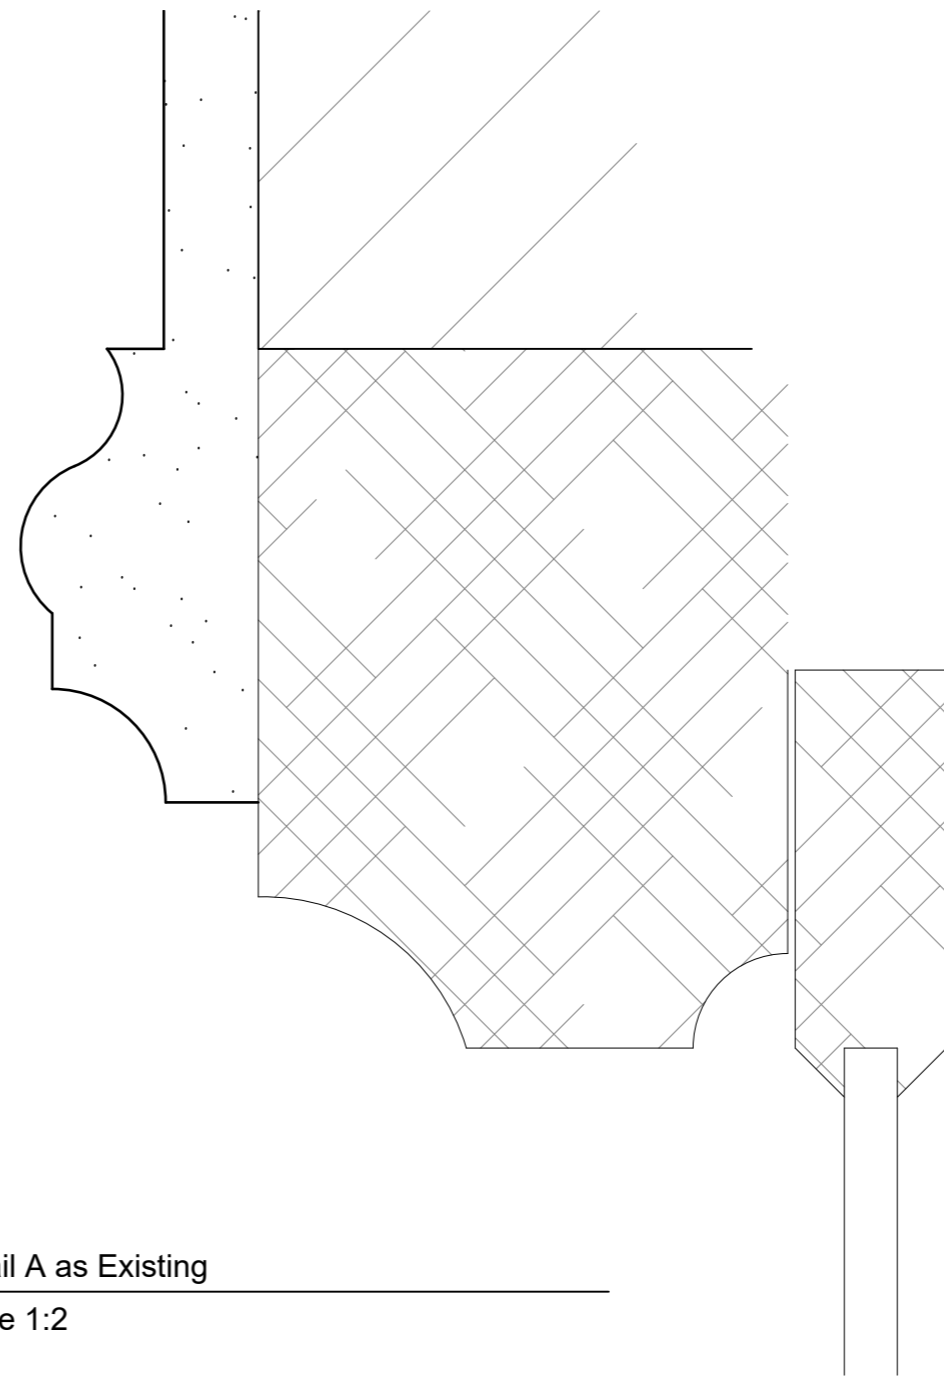

○ Detail A as Existing
Scale 1:2

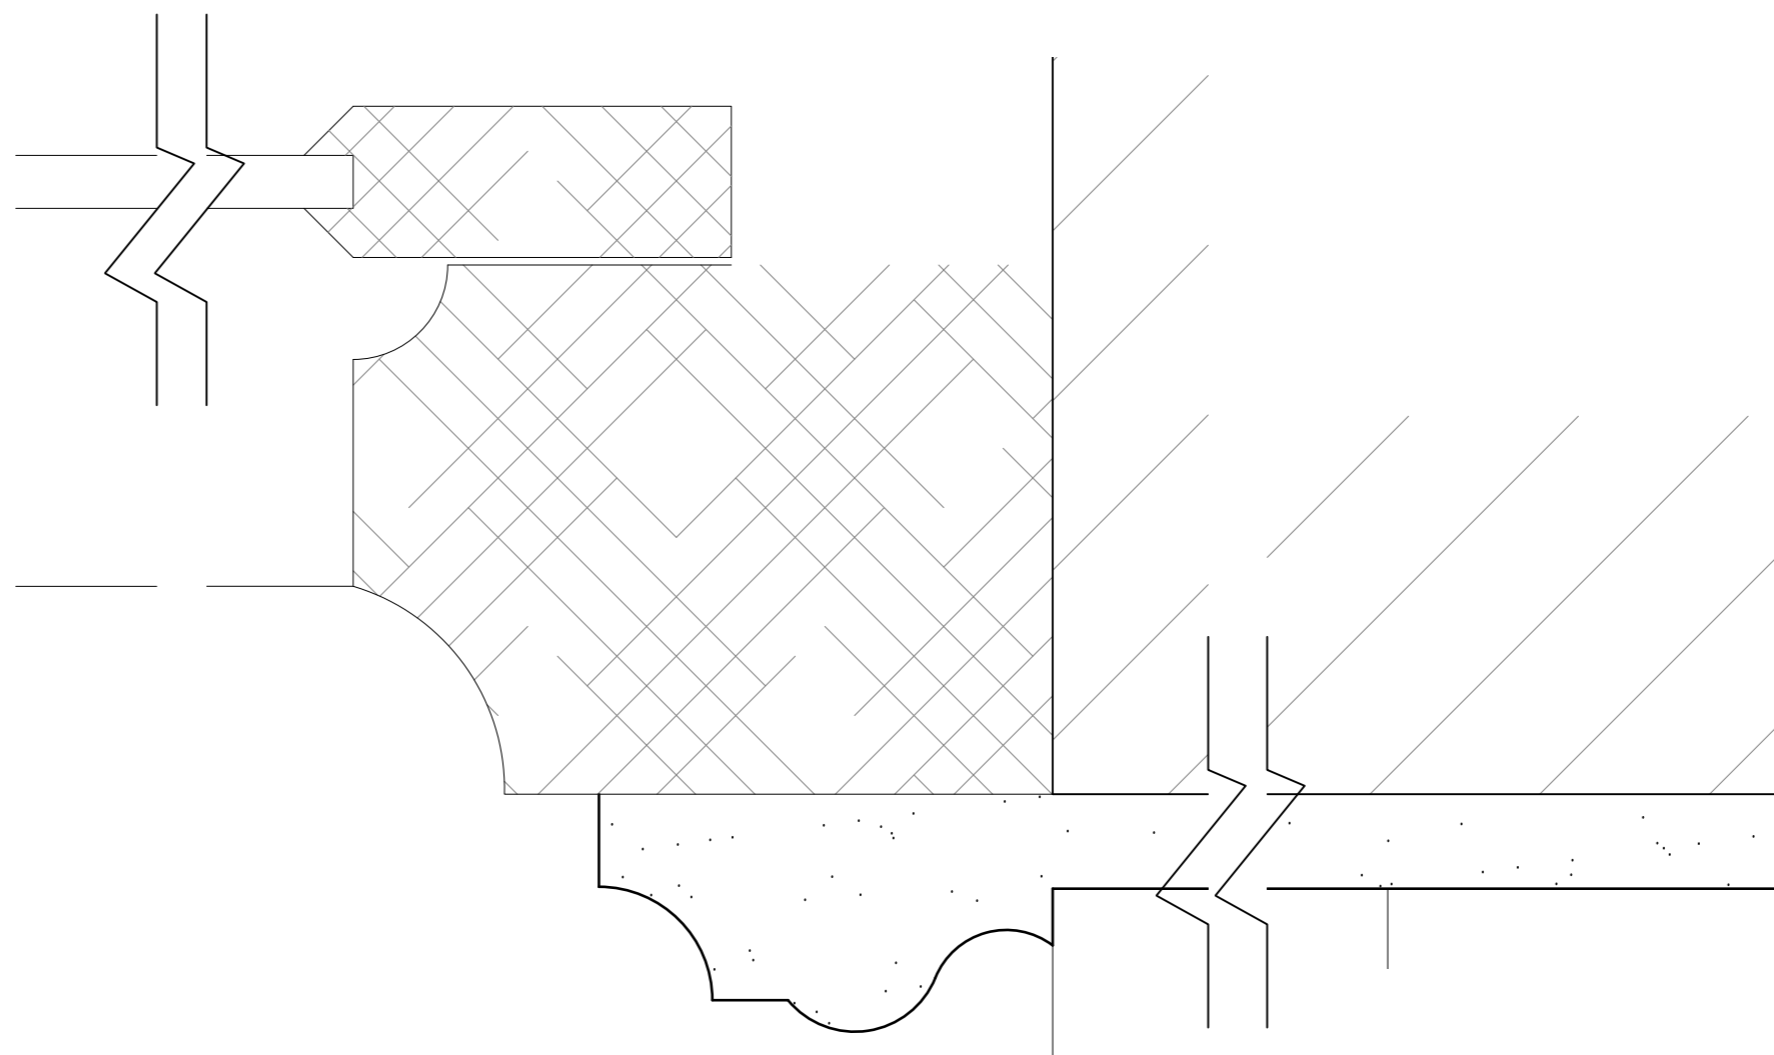

○ Detail B as Existing
Scale 1:2

Safety Health and Environmental Information A2





The following risks are identified as unusual or unfamiliar to a competent contractor

CONSTRUCTION RISKS
There are no significant or unfamiliar risks


DEMOLITION RISKS (FUTURE)
There are no significant or unfamiliar risks

It is assumed that all work will be carried out by a competent contractor working, where appropriate, to an approved method statement

Key:

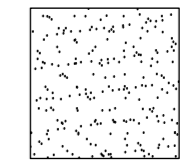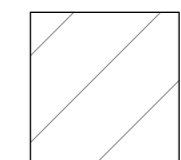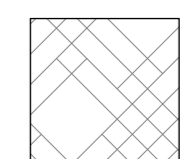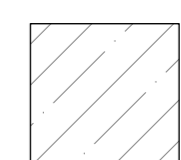-  - Render
-  - Brickwork
-  - Timber
-  - Stonework

Note:
Render thickness and depths to masonry substrates are assumed.

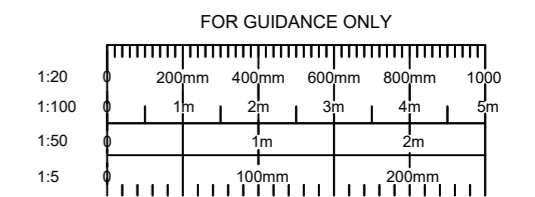




REV	DETAILS	DATE	CHECKED



01543 254357 - mail@bhbarchitects.co.uk

Highclere Castle - Render Repairs		DRAWING NO. 4007-005	
West Wing - Ground Floor as Existing		REV	DATE
Highclere Estate		-	Jul '23

LISTED BUILDING CONSENT	DRAWN	CHECKED	SCALE
	JH	SPF	As Shown @ A2

 ISO 9001 REGISTERED FIRM	 ISO 14001 REGISTERED FIRM	The copyright of this drawing and design is vested in the Architect and must not be copied or reproduced without written consent. All dimensions given are to be verified on site by the responsible contractor. Do not scale dimensions from this drawing.	 PART OF bhb architects
--	---	---	--