


NOTES:
 © SIDLEYS - THE COPYRIGHT OF ALL OR PART OF THIS DRAWING RESTS WITH SIDLEYS CHARTERED SURVEYORS.
 ALL DIMENSIONS SHALL BE CHECKED BY THE PARTY TO WHOM THE DRAWING HAS BEEN ISSUED. ANY DISCREPANCIES SHALL BE BROUGHT TO THE ATTENTION OF SIDLEYS.
 DO NOT SCALE FROM THIS DRAWING.

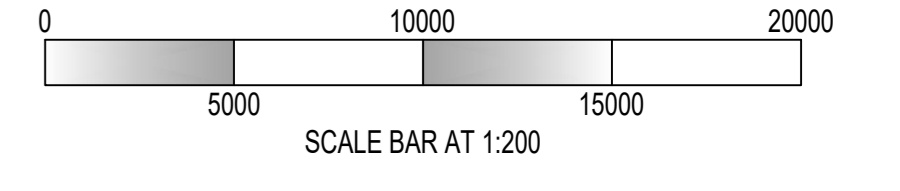

- KEY:
- DRAINAGE RUN TO REMAIN AS EXISTING
 - DRAINAGE RUN TO BE REPAIRED
 - NEW DRAINAGE RUN
 - EXISTING/ PROPOSED SURFACE WATER DRAINAGE RUN
 - EXISTING REDUNDANT DRAINAGE RUN TO BE REMOVED/ TAKEN OUT OF USE
 - NEW SURFACE WATER INSPECTION CHAMBER
 - INSPECTION CHAMBER TO REMAIN AS EXISTING
 - NEW INSPECTION CHAMBER
 - LINE TO BE REMOVED IF REDUNDANT




PRELIMINARY

P-3 20/06/2023 UPDATED TOPO + DRAINAGE STRATEGY
 P-2 25/05/2023 BURIED SERVICES SURVEY INFORMATION ADDED
 P-1 27/04/2023 ALTERATIONS
 Revision: Date Details

TILEHOUSE ESTATE

LILLINGSTONE HOUSE
 BUCKINGHAM
 MK18 5AG

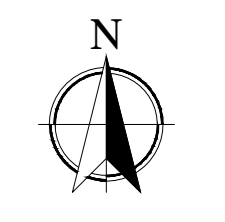

PROPOSED DRAINAGE PLAN Scale: 1:200 @ A0

Sidleys
 CHARTERED SURVEYORS

RICS

6, King Edward Street, Oxford, OX1 4HL
 Telephone: 01865 720616, Facsimile: 01865 791493
 www.sidleys.co.uk

Date: MAR 2023	Drawn by: ST	Checked by: DT	Job No: 6-0909	Drawing No: 20-P-3
----------------	--------------	----------------	----------------	--------------------