




Notes:
 1. Setting out to be the responsibility of contractor.
 2. Contractor to pay particular attention to pitch of roof and headroom at stairs.
 3. Any discrepancies to be reported to Colne Valley Design.

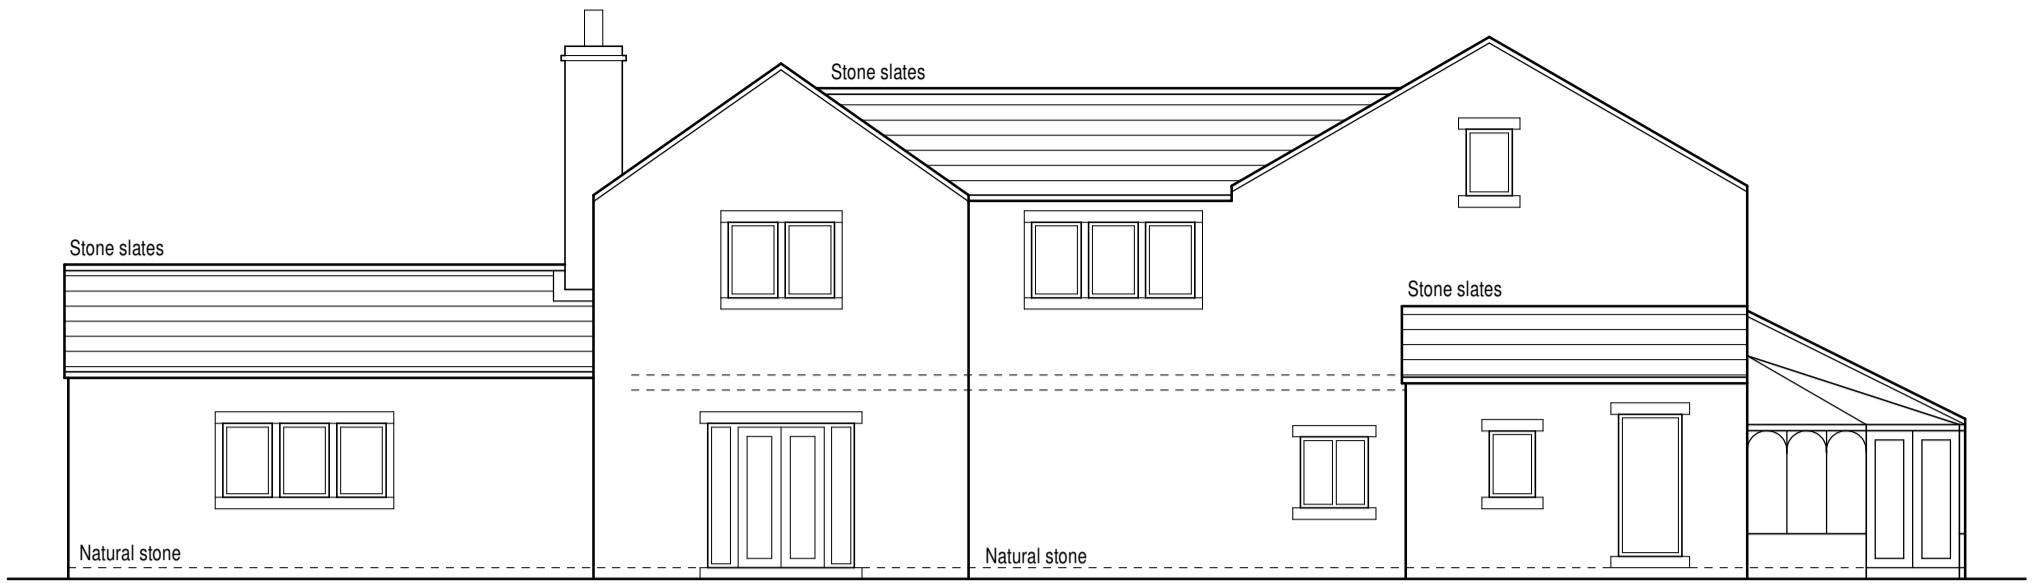


Existing front elevation (1:100)

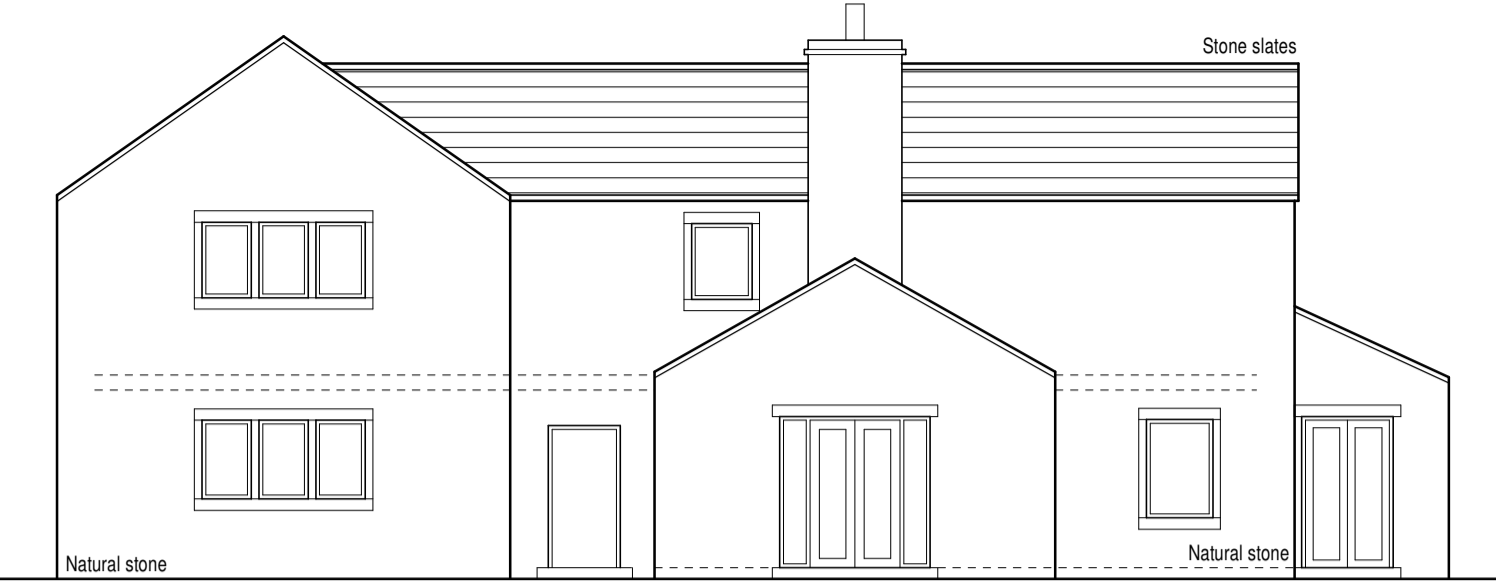


Existing side elevation (1:100)

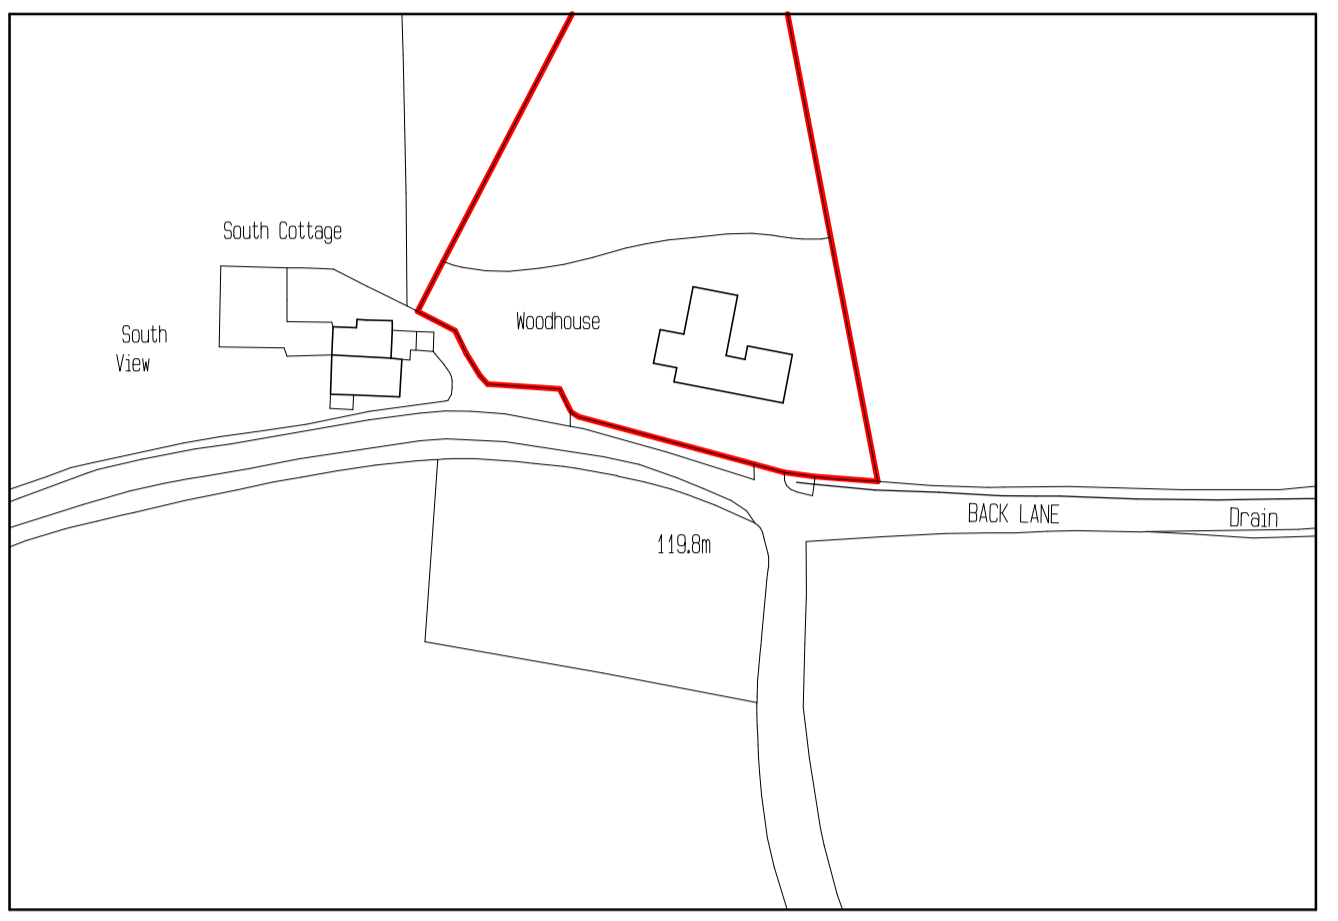


Location plan (1:1250)

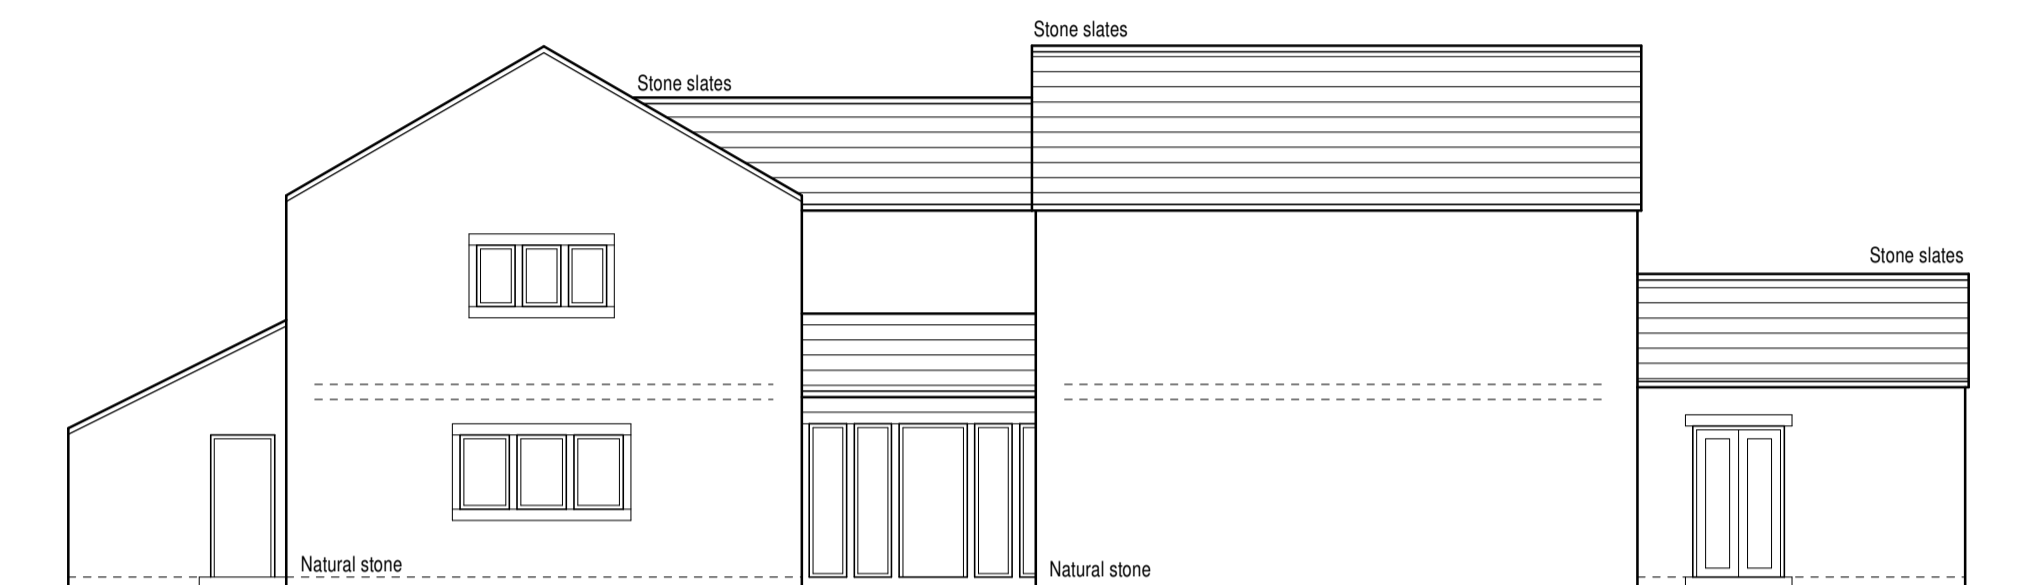


Existing rear elevation (1:100)

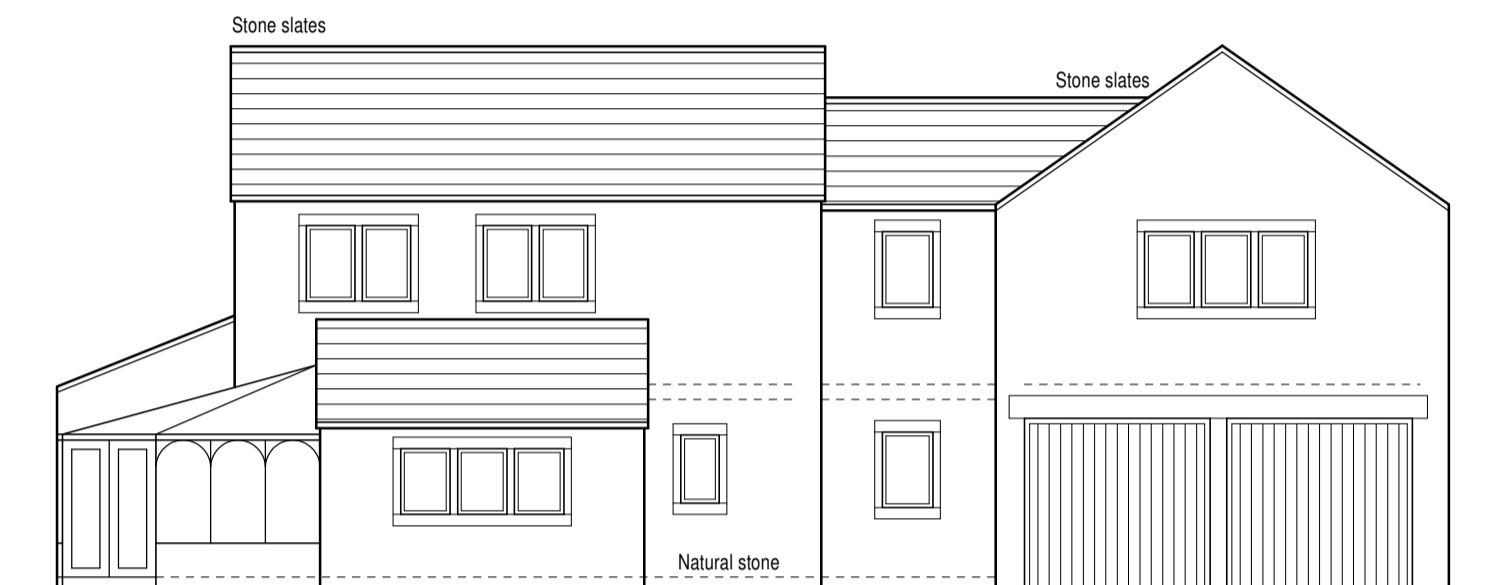


Existing side elevation (1:100)

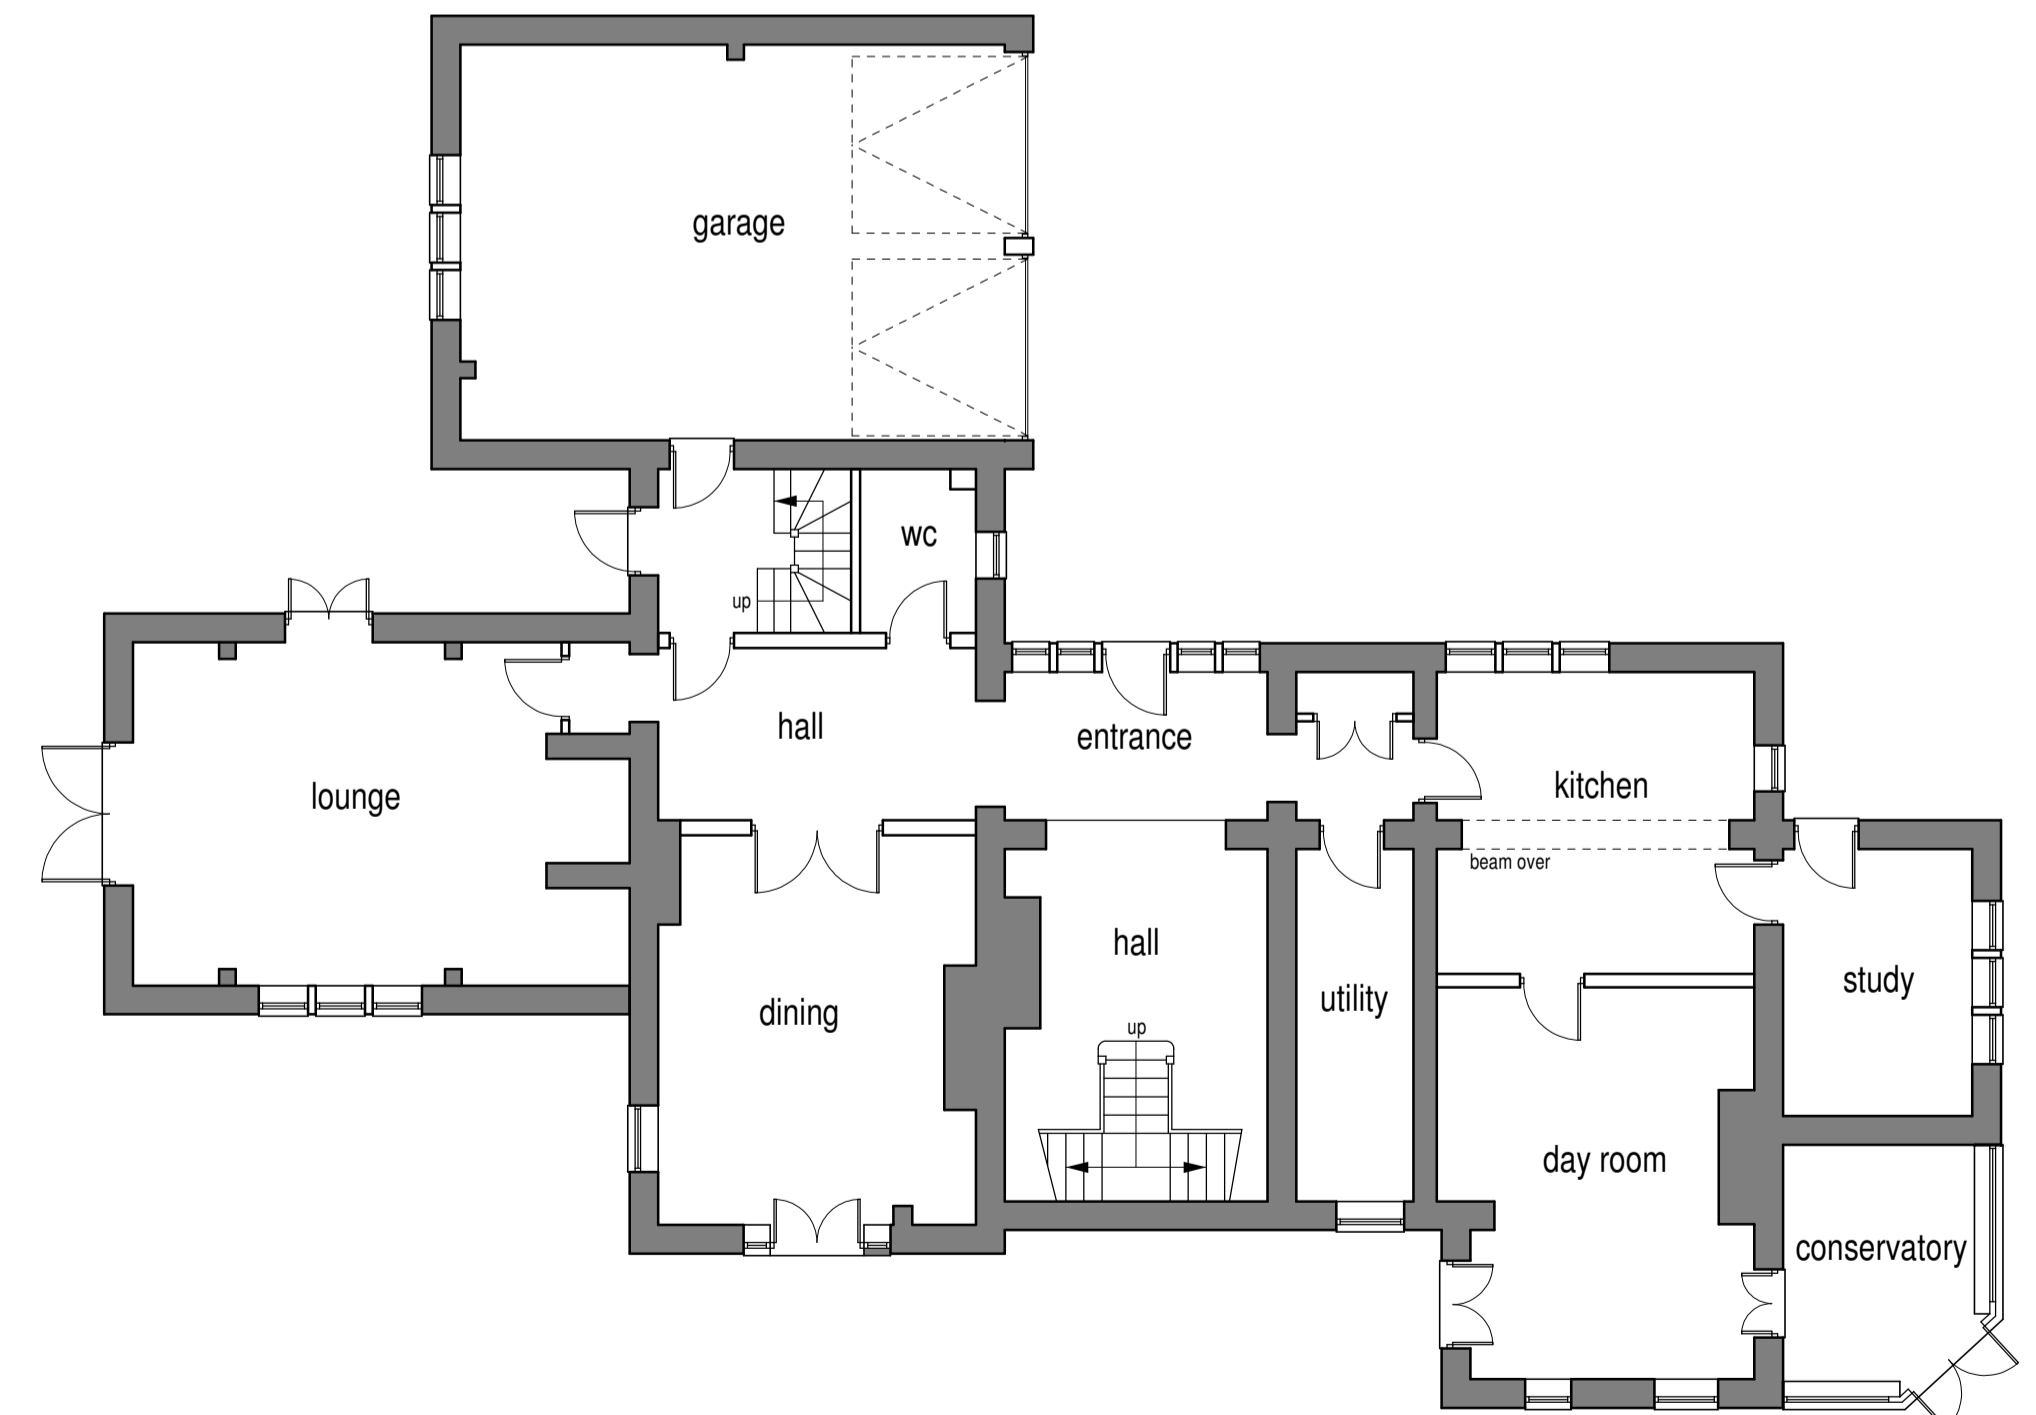

Existing ground floor layout (1:100)

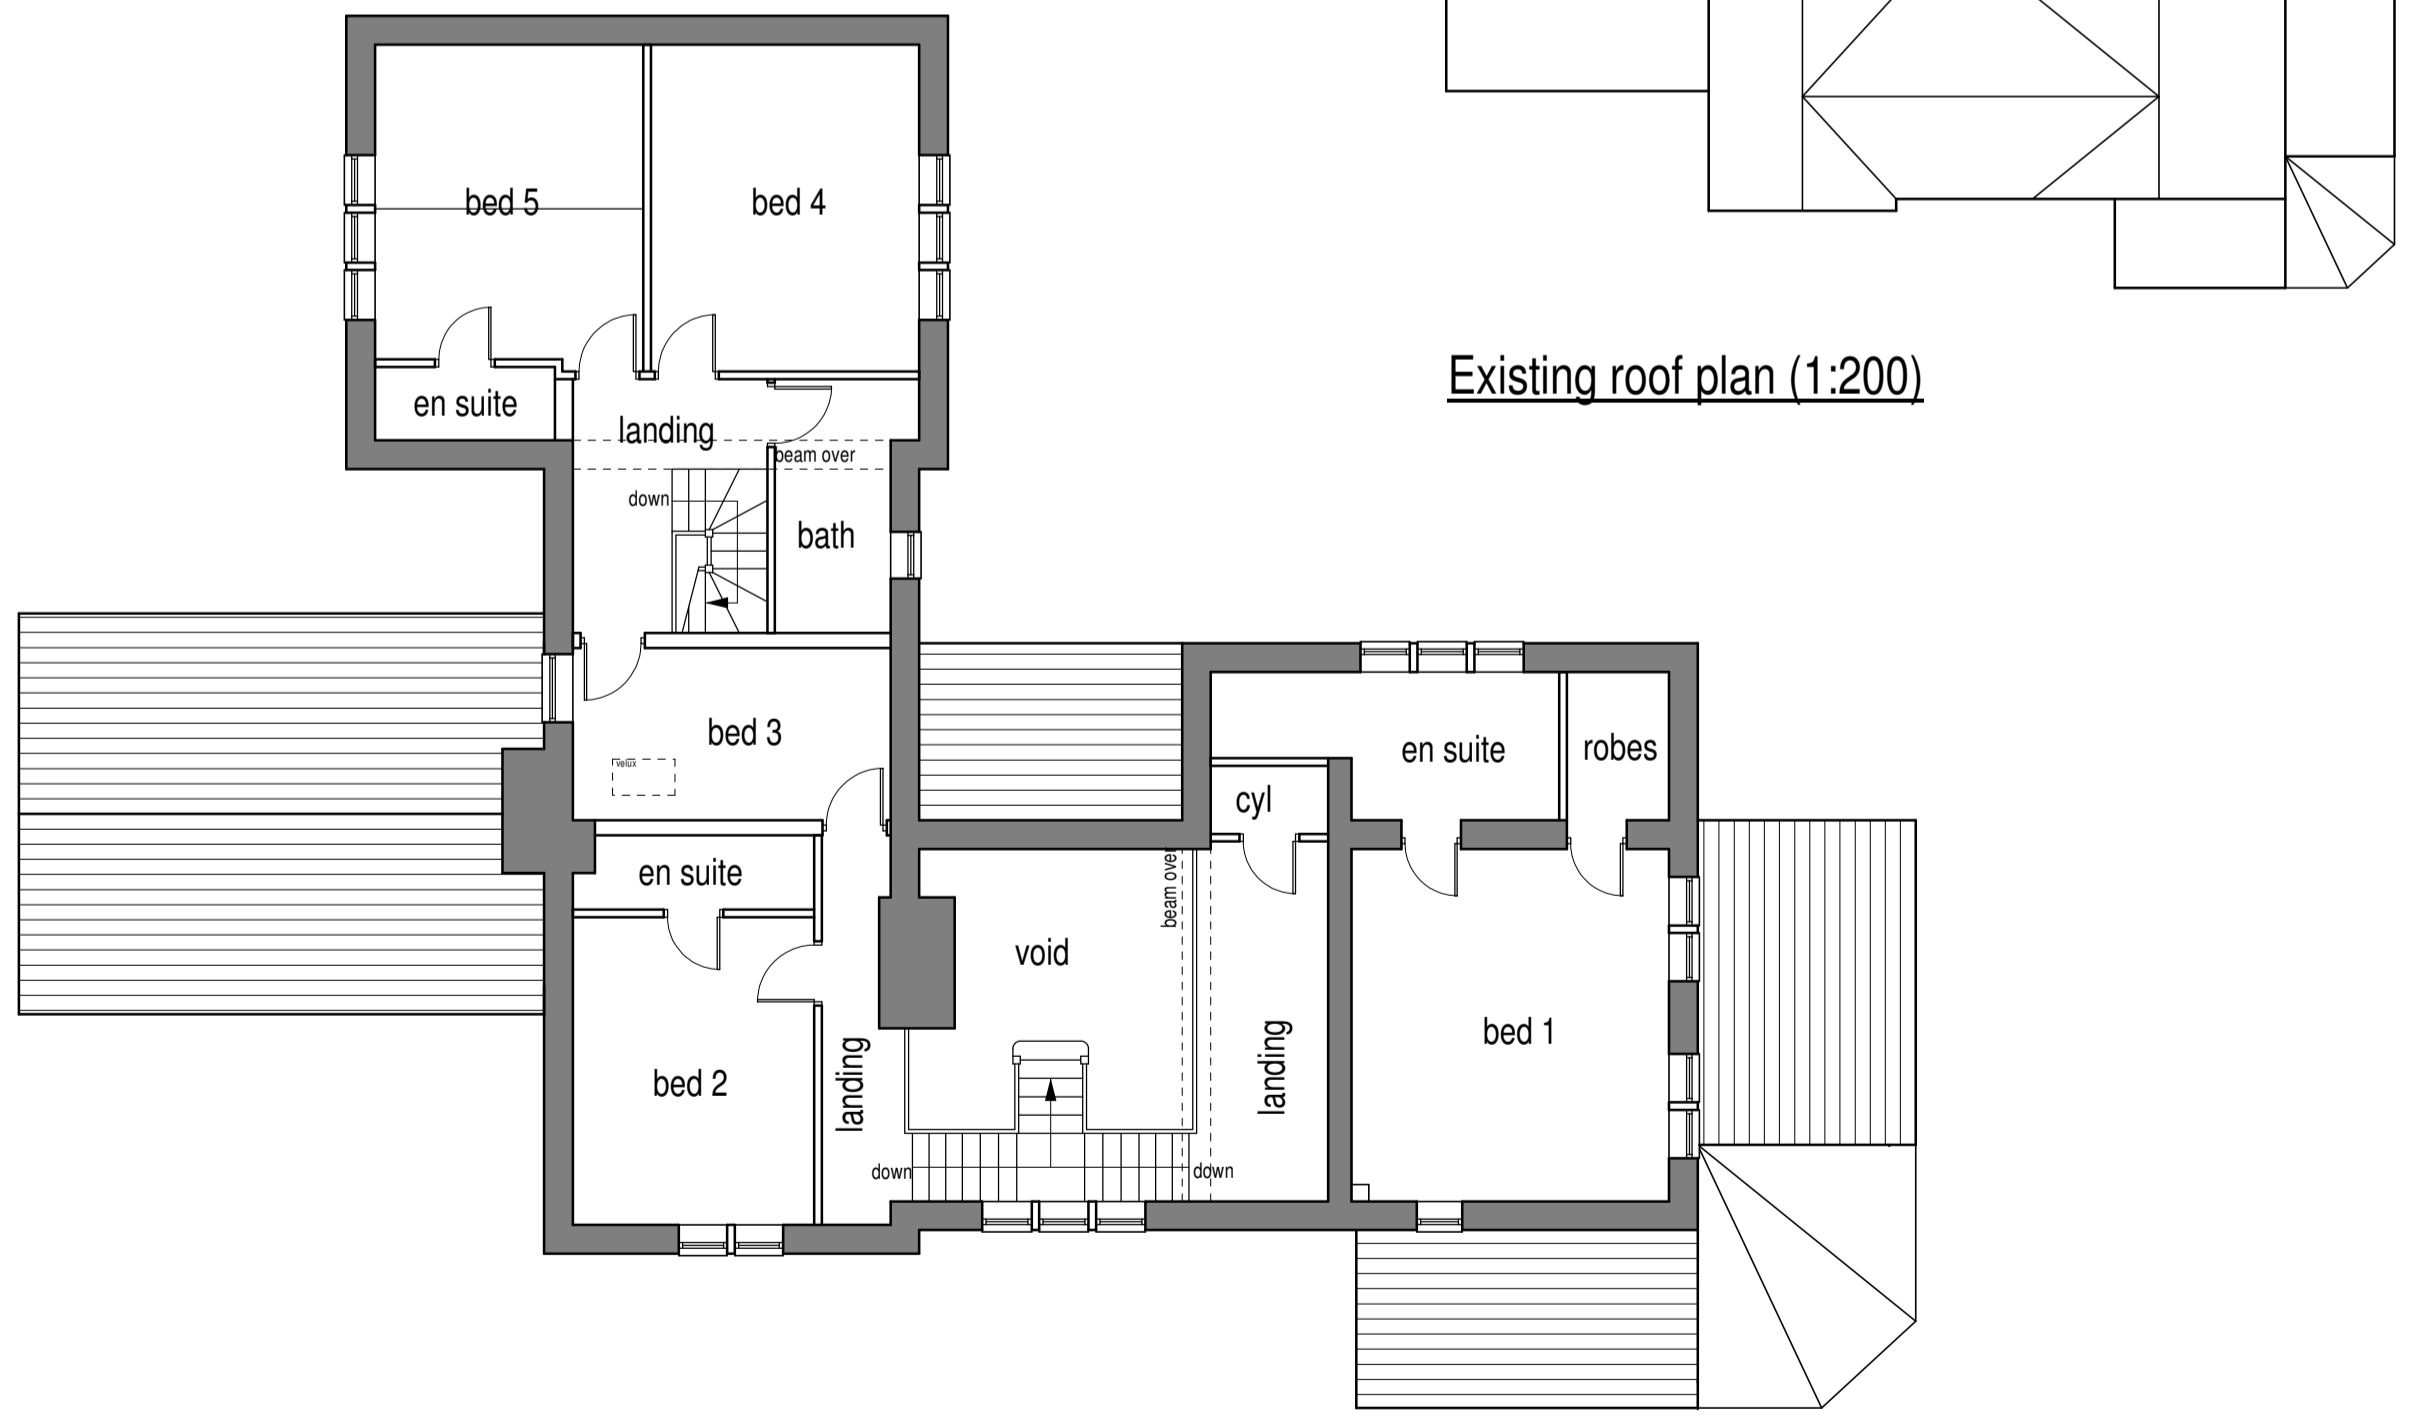

Existing first floor layout (1:100)

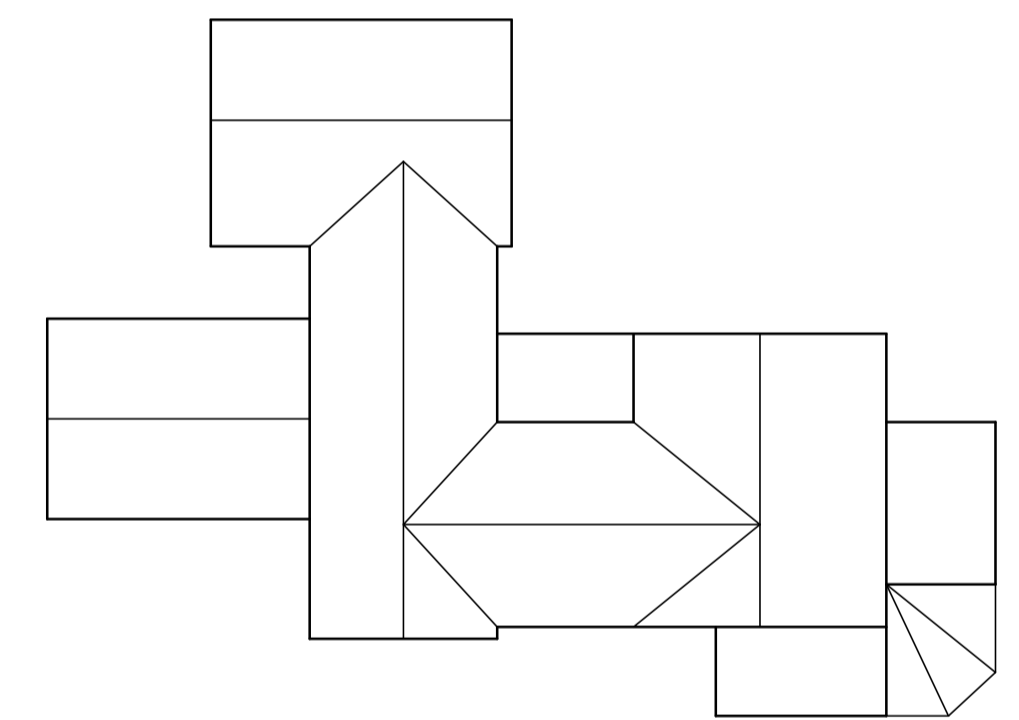

Existing roof plan (1:200)



Colne Valley Design
 8 Meadow Lane
 Slaithwaite
 Huddersfield HD7 5EX

Tel: 01484 842097
 Mobile: 07867 803312
 E-mail: mitchell@sbhomes.co.uk

Proprietor: S.A. Mitchell (A/CIOB)

Project
Proposed alterations.

For
Mr & Mrs A Tinker.

Address
**Woodhouse
 Back Lane
 Woolley WF4 2JT.**

Title
Existing layouts and elevations.

Job No. 19 J 04.	Drawing number 01.	Date Feb 2019.
----------------------------	------------------------------	--------------------------