




EXISTING FRONT ELEVATION

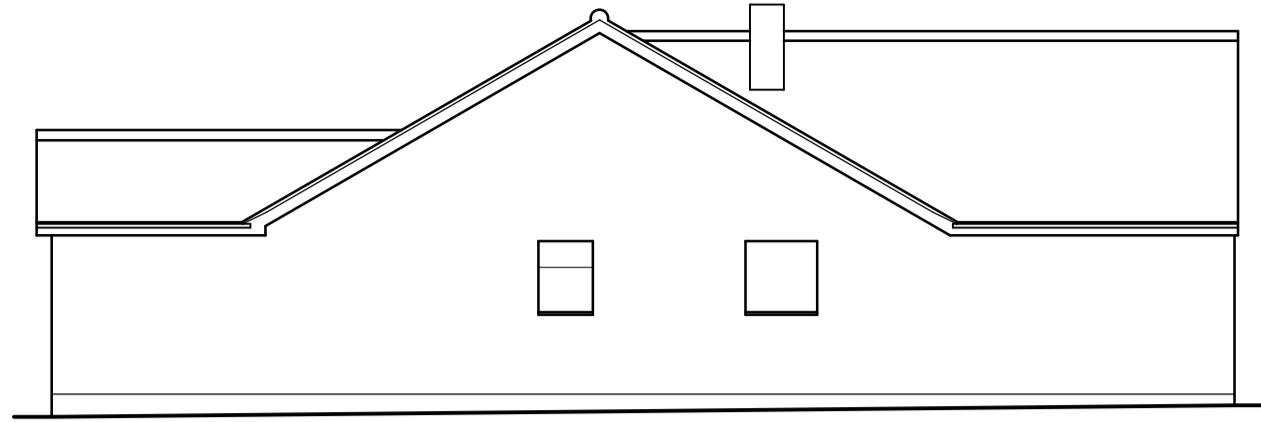


EXISTING SIDE ELEVATION

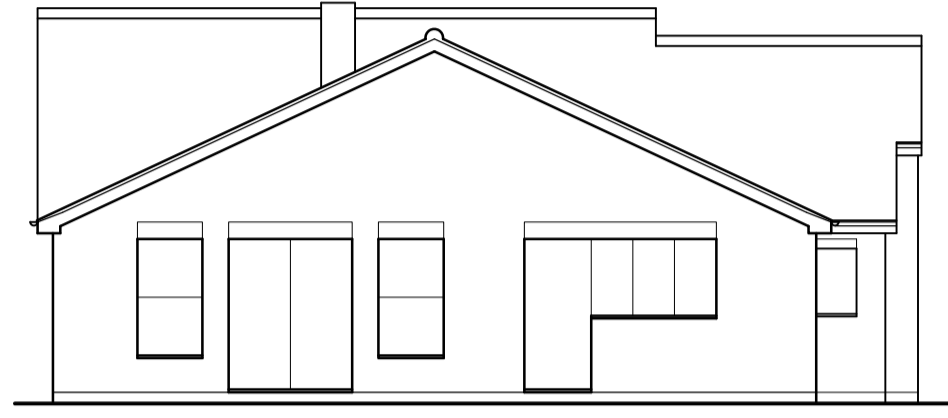

EXISTING REAR ELEVATION

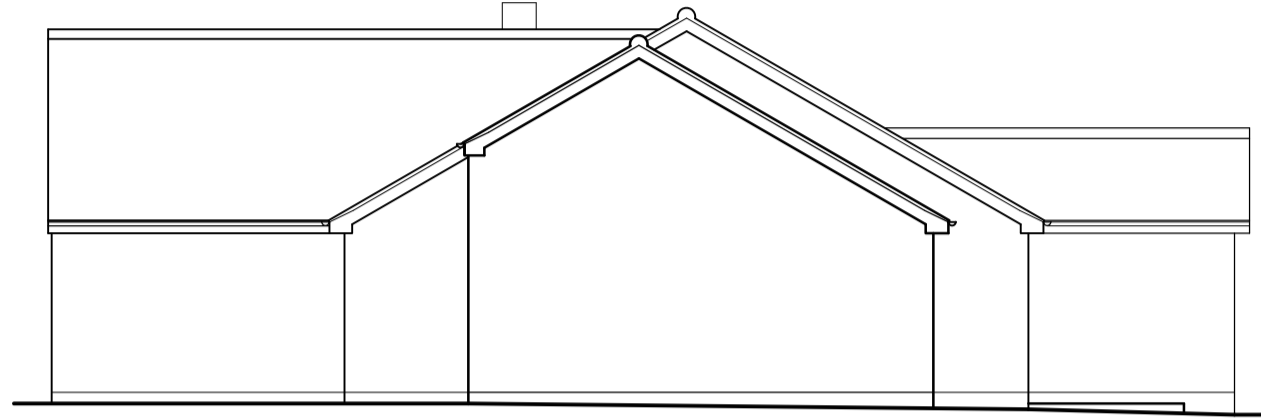


EXISTING SIDE ELEVATION

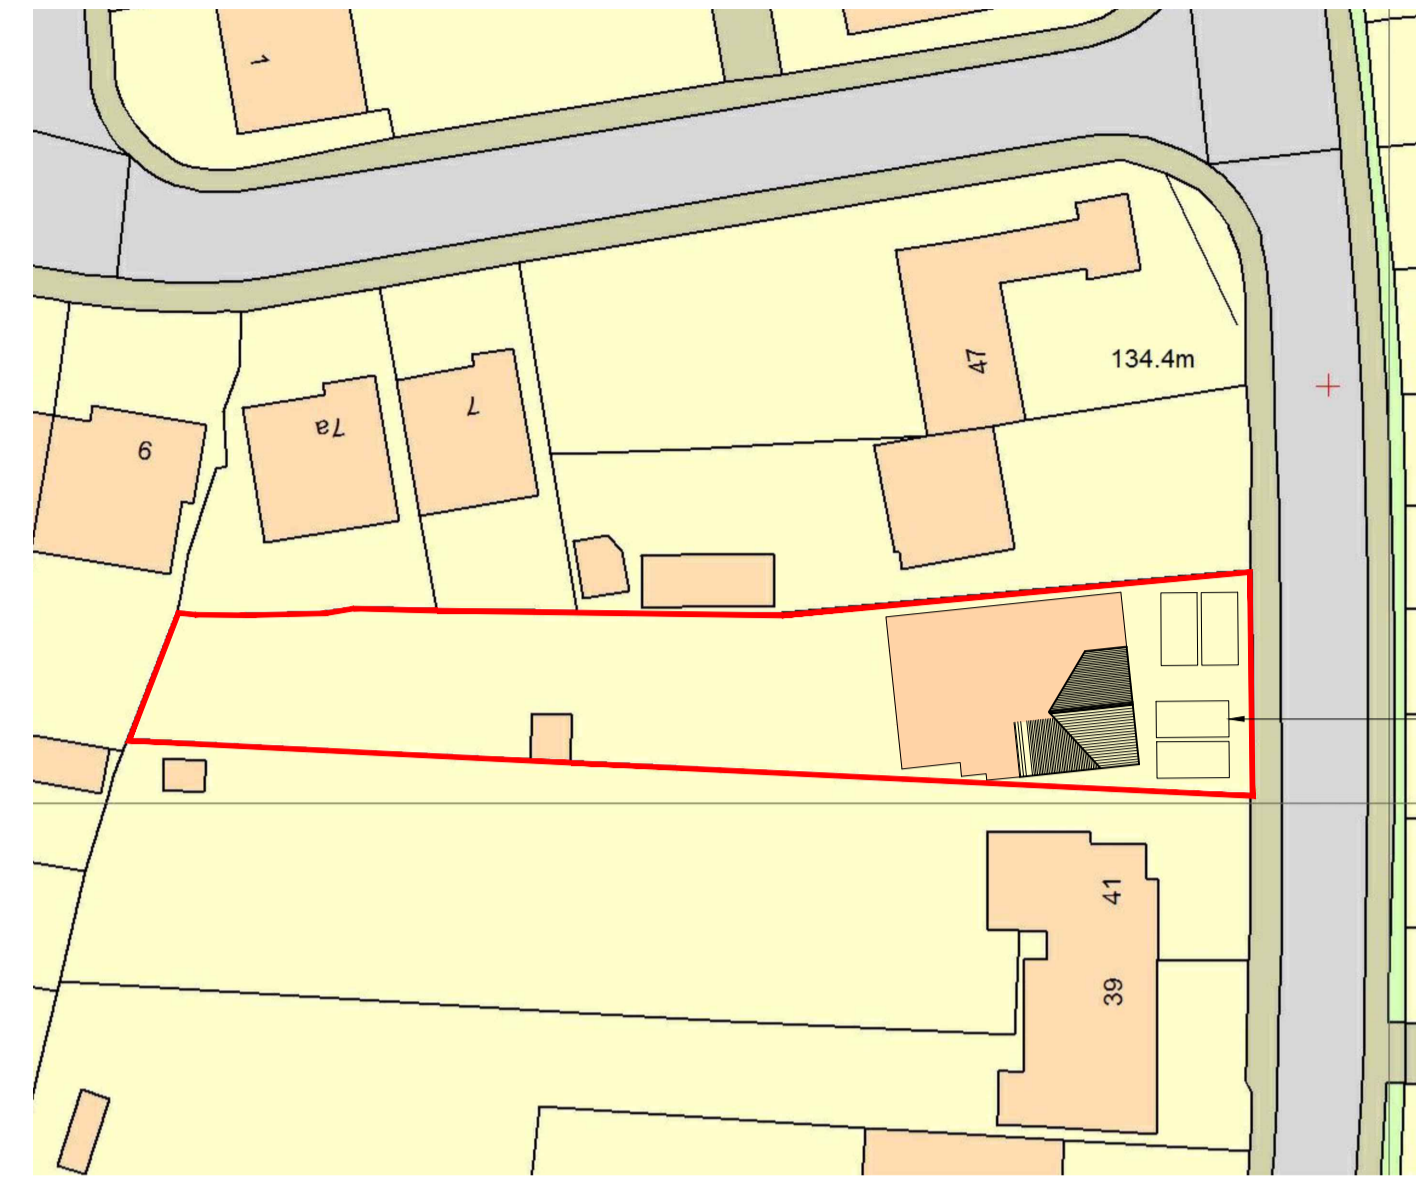


BLOCK PLAN (1:500)

4no. parking spaces on driveway & garage

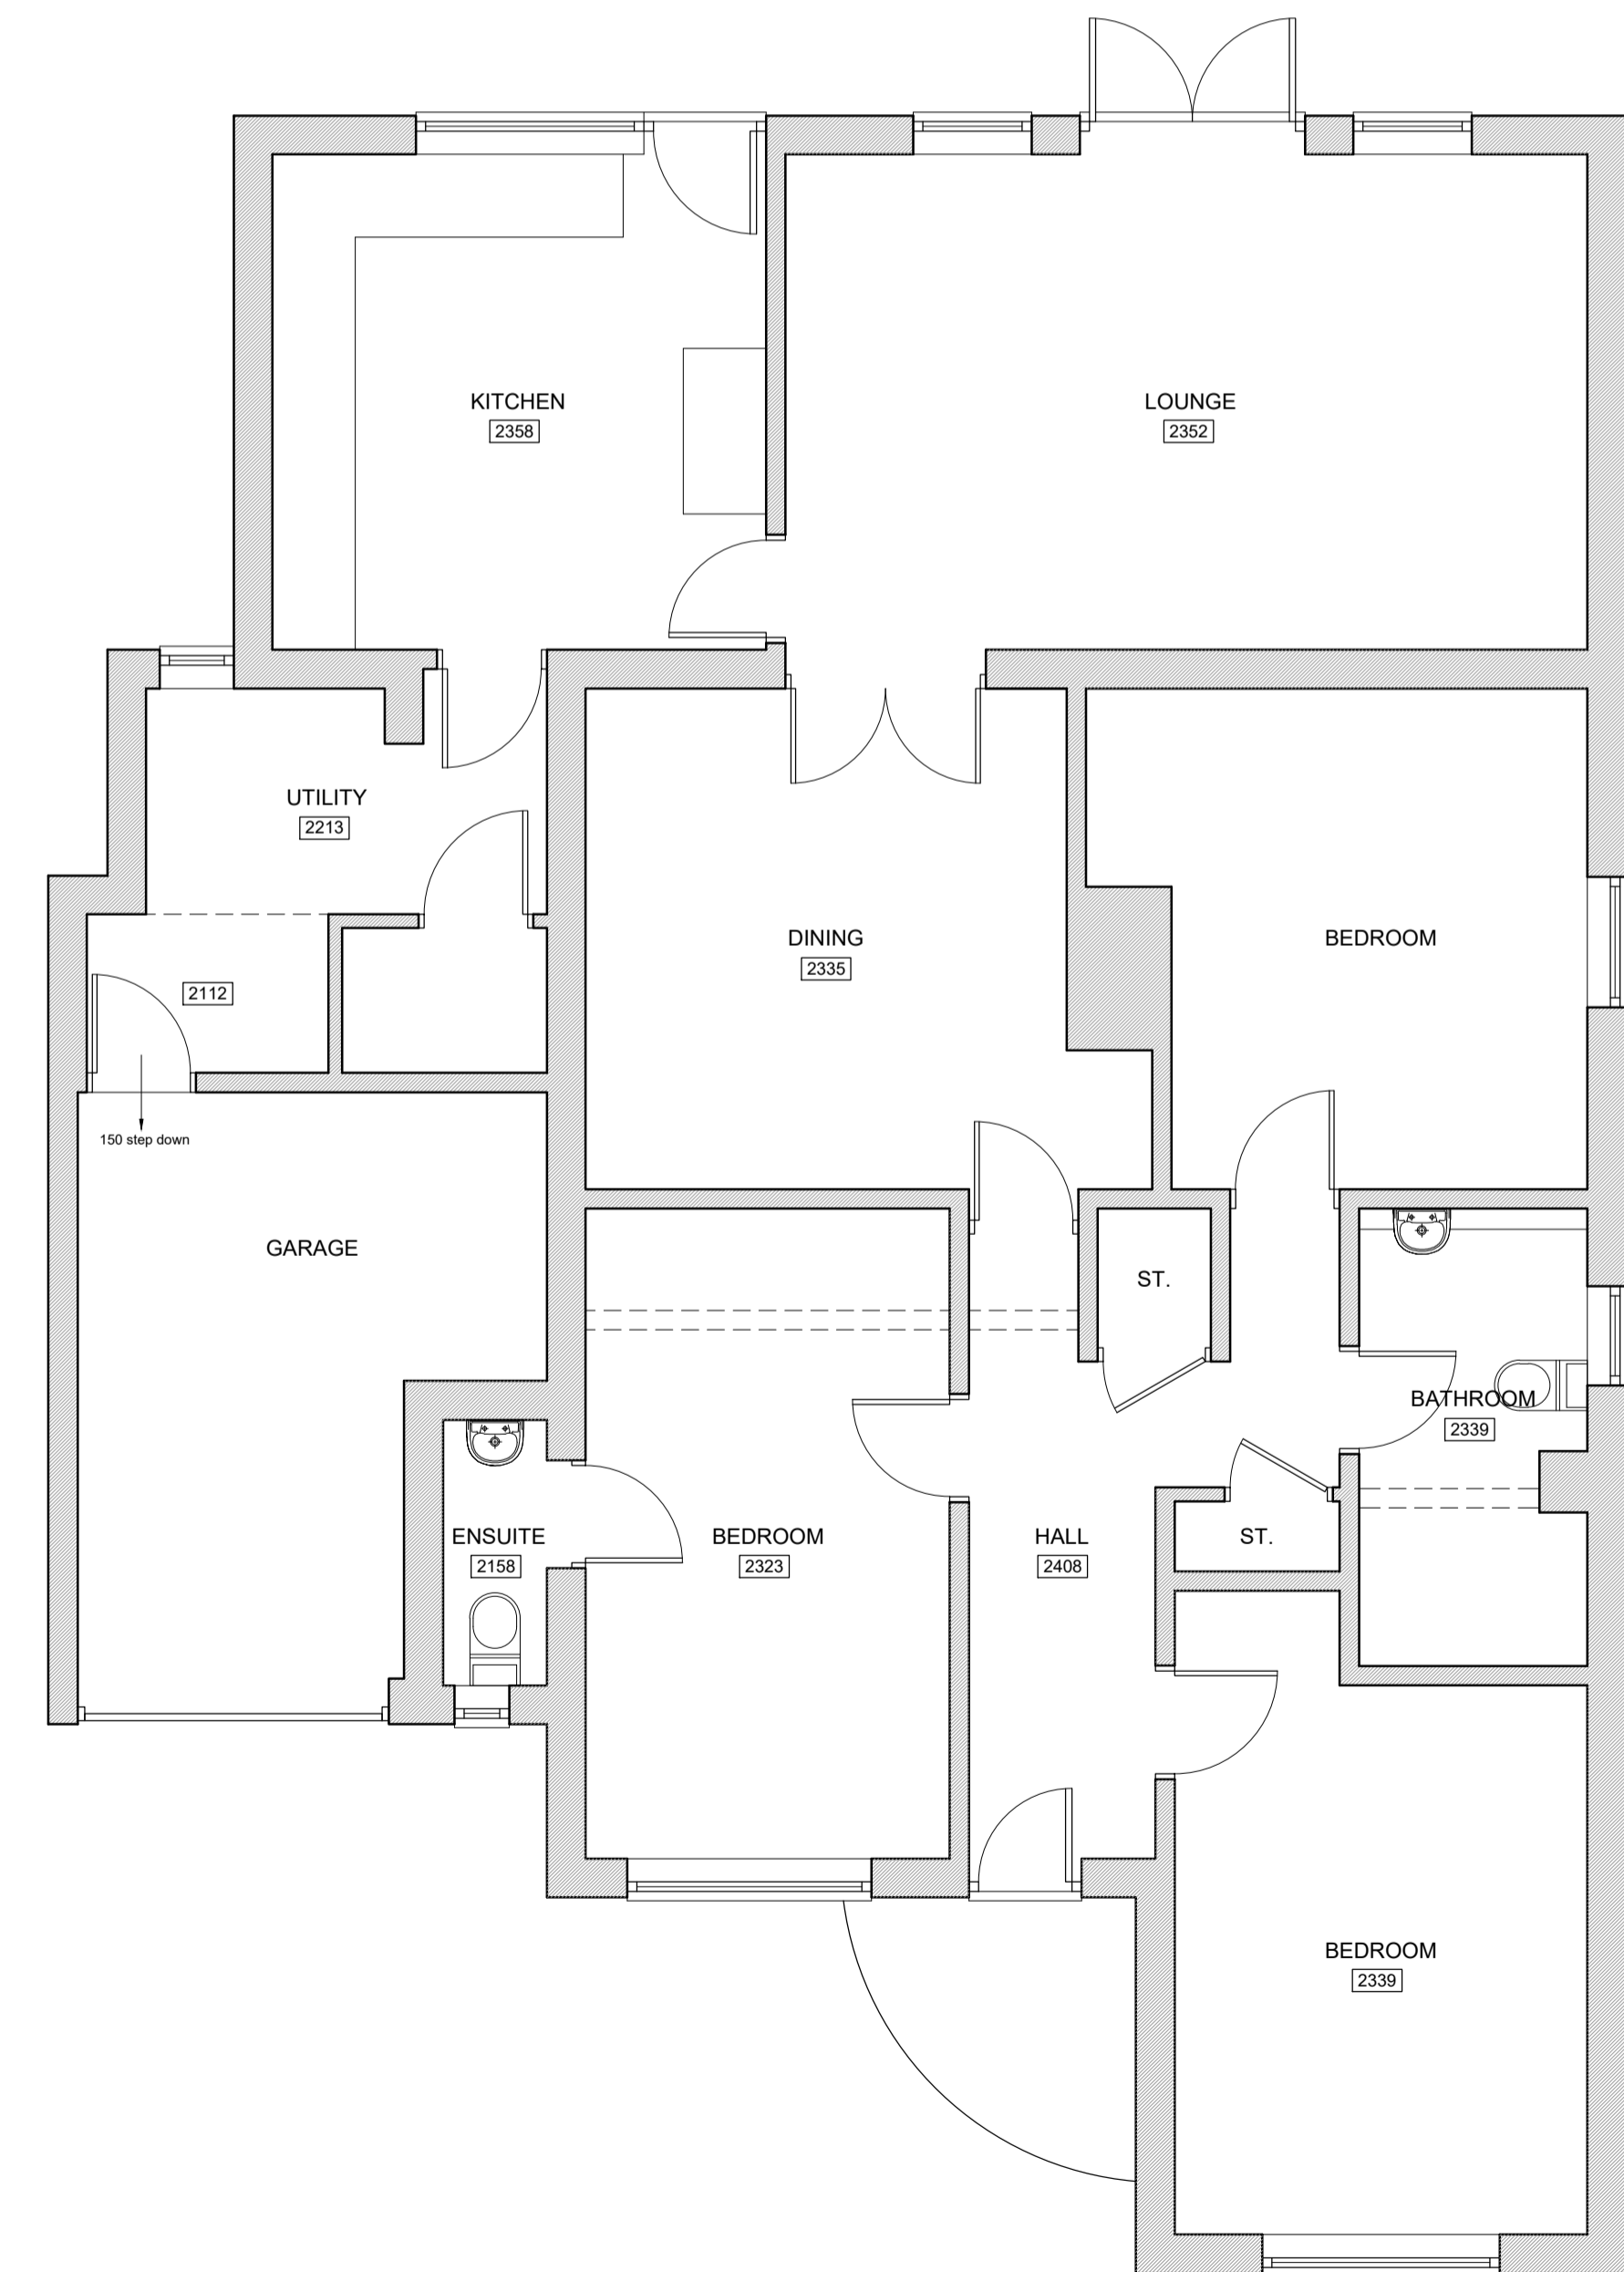


2522 Indicates floor - ceiling height

EXISTING GROUND FLOOR PLAN


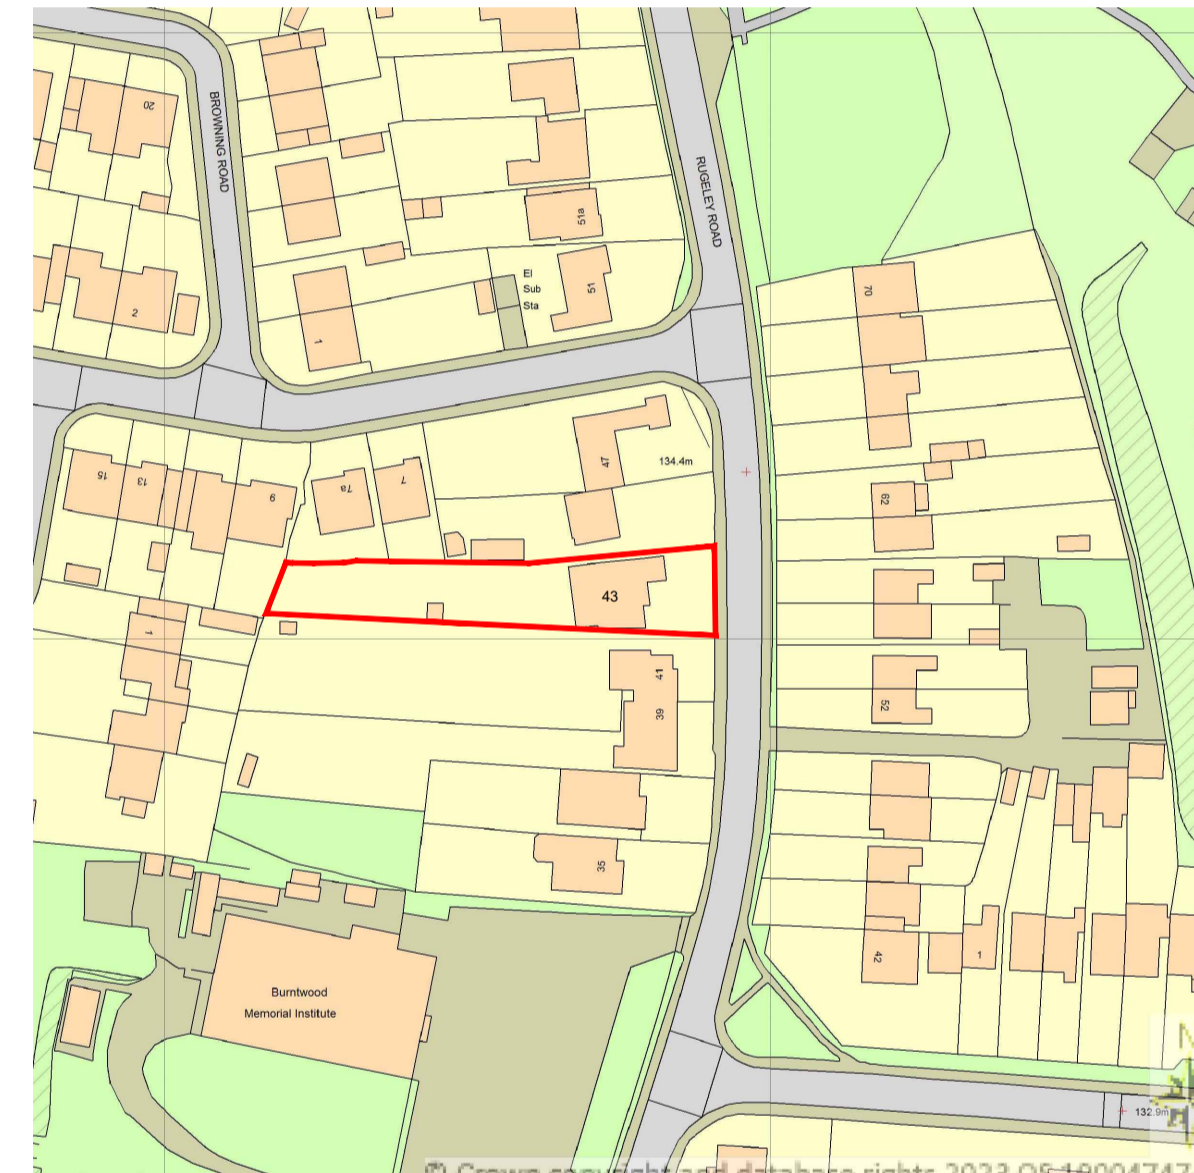


©Crown Copyright 2009. All rights reserved. Licence number 100047474

LOCATION PLAN (1:1250)

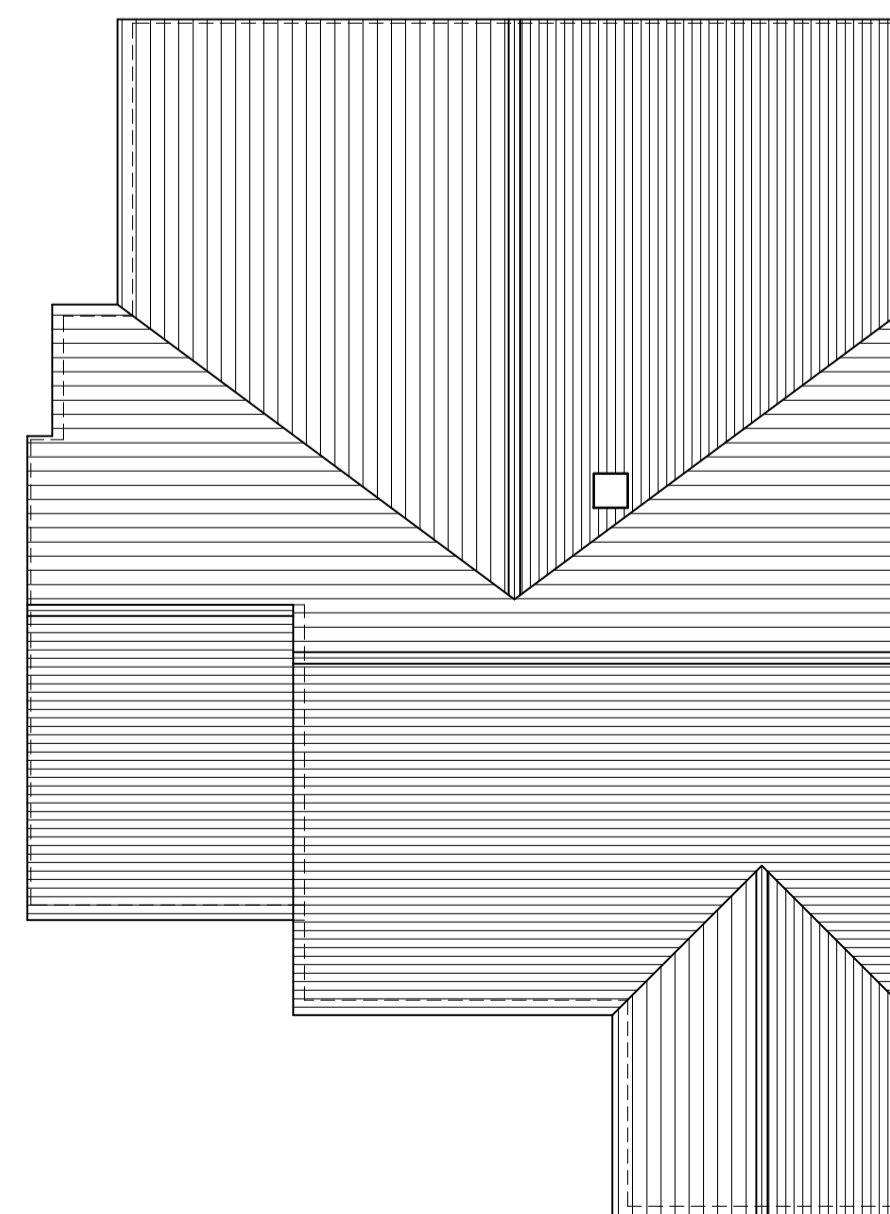

EXISTING ROOF PLAN

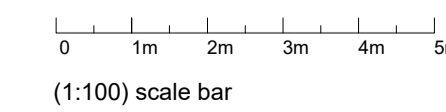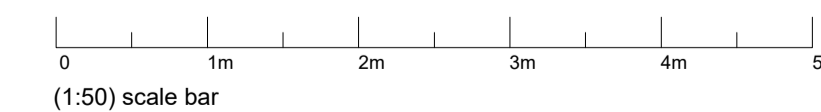

REV:	DATE:	DESCRIPTION:
<b>CENTRAL BC LIMITED</b>		
<b>CENTRAL</b>		
Suite 9, Stapleford Business Hub, 1 Toton Lane, Stapleford Nottingham, NG9 7JQ T. 01543 887321 or 0115 648 4915		
<b>PROJECT:</b> PROPOSED SINGLE STOREY FRONT EXTENSION AT 43 RUGELEY ROAD, BURNTWOOD		
<b>DRAWING TITLE:</b> EXISTING PLANS & ELEVATIONS		
DATE:	Sep 23	SCALE: 1:50 & 1:100 @ A1
DRAWN:	IG	DRG No.:
CHECKED:		4012-030-01
		REV: