



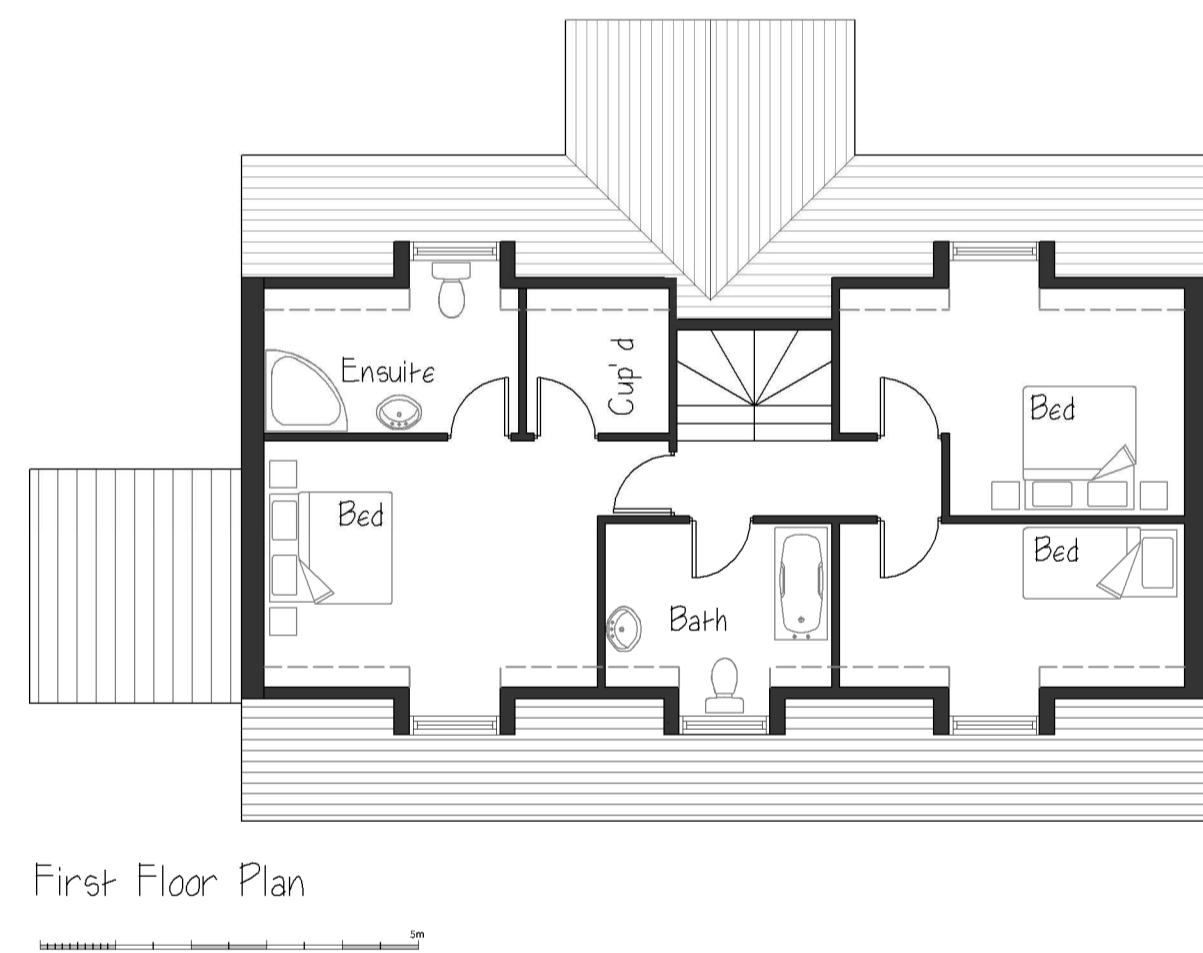


1:100 Proposed Elevations

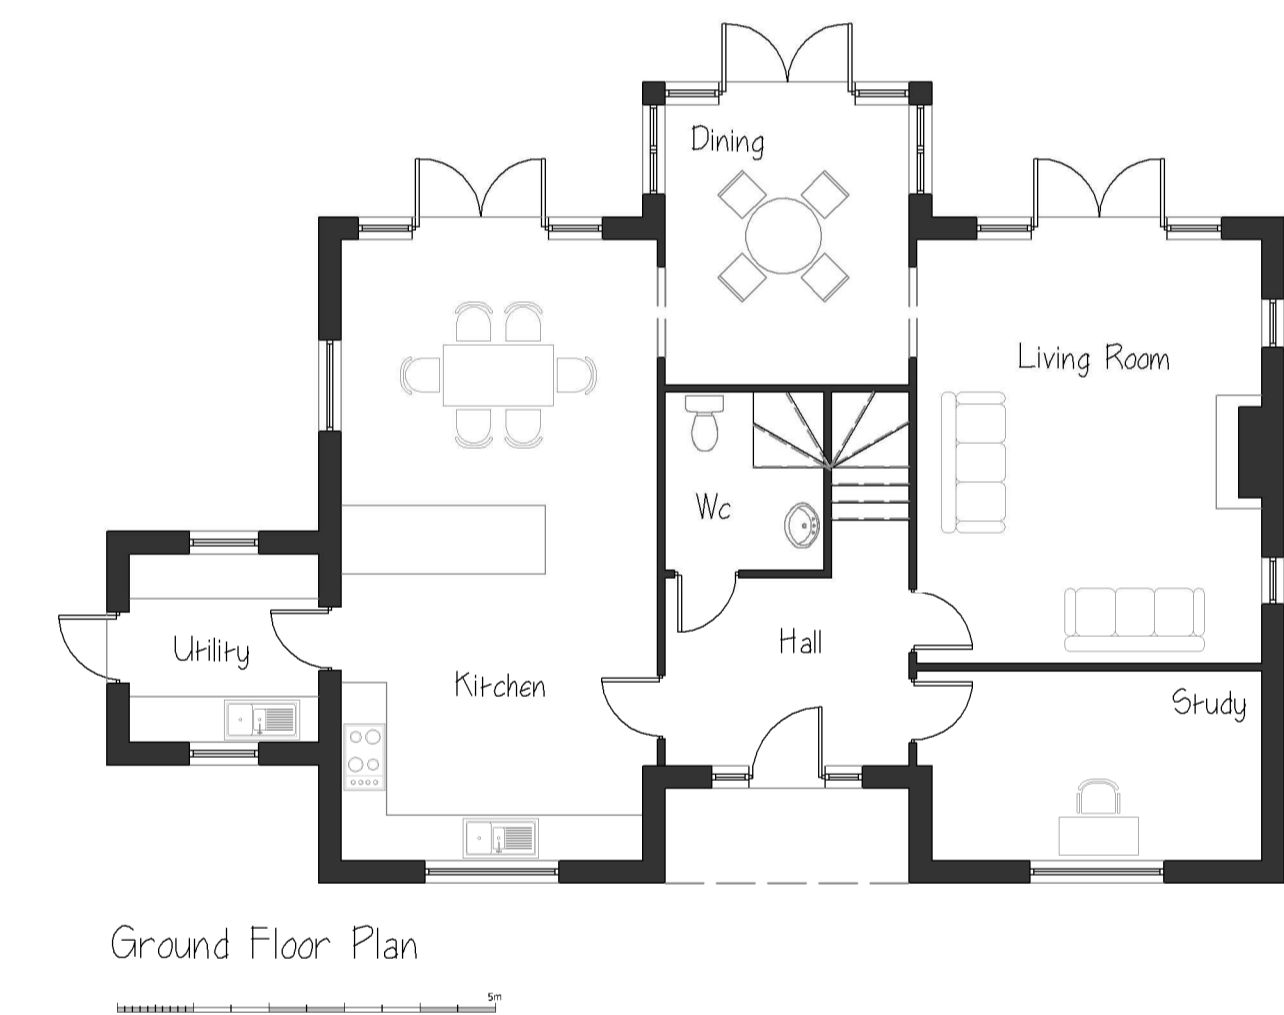


1:100 Proposed Floor Plans


Proposed Elevations and Floor Plans

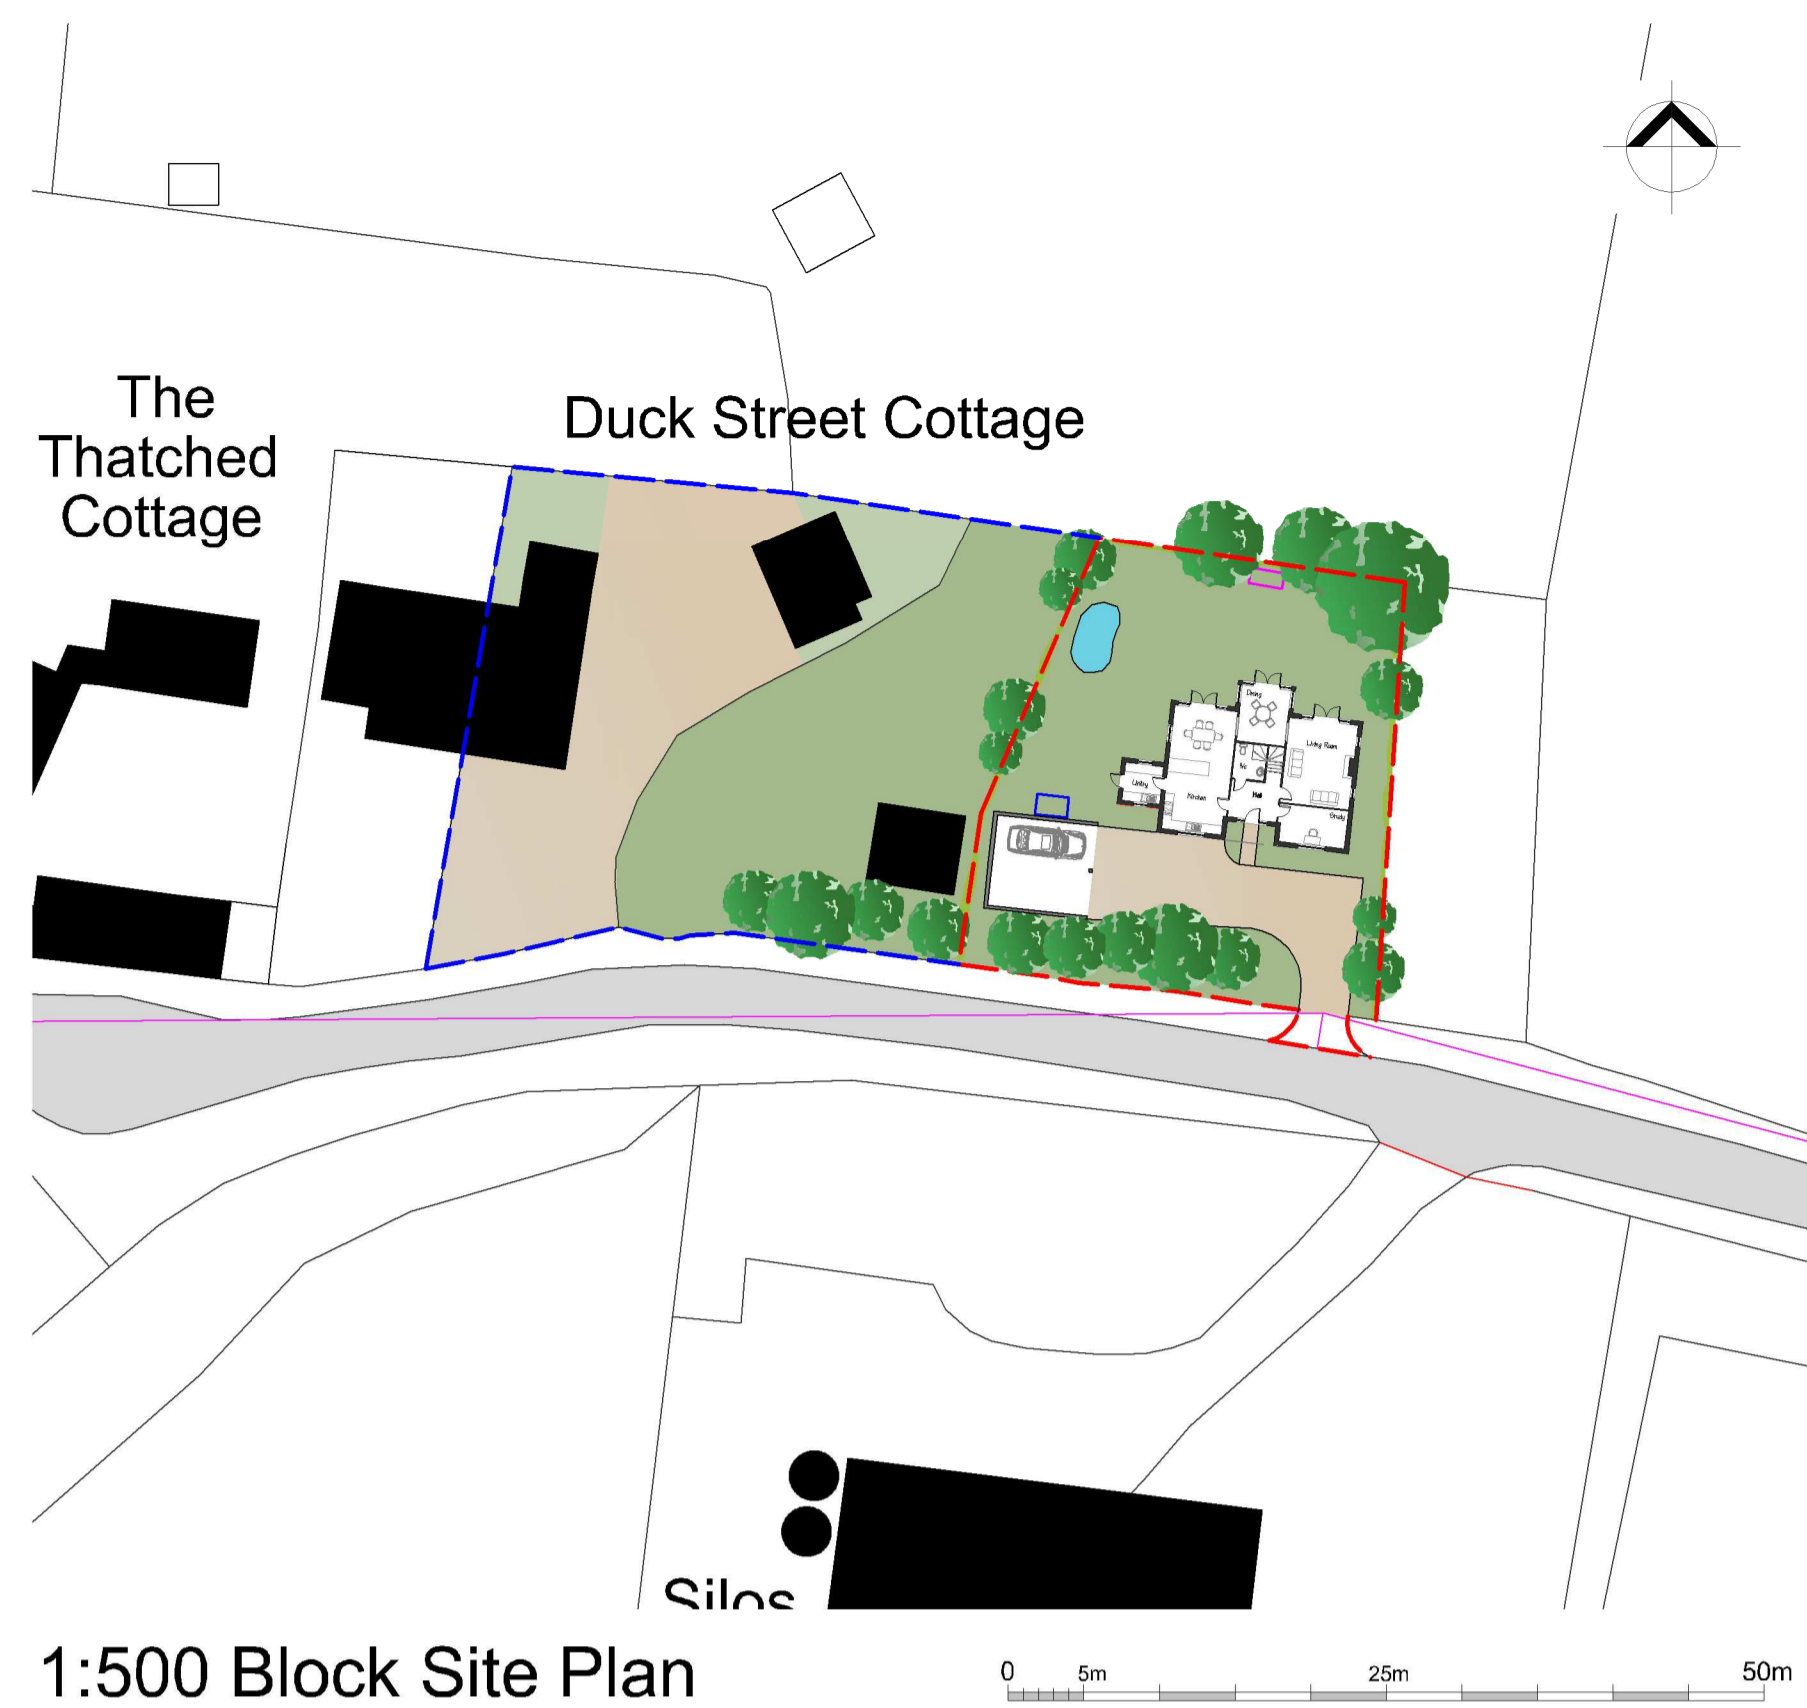


1:500 Block Site Plan

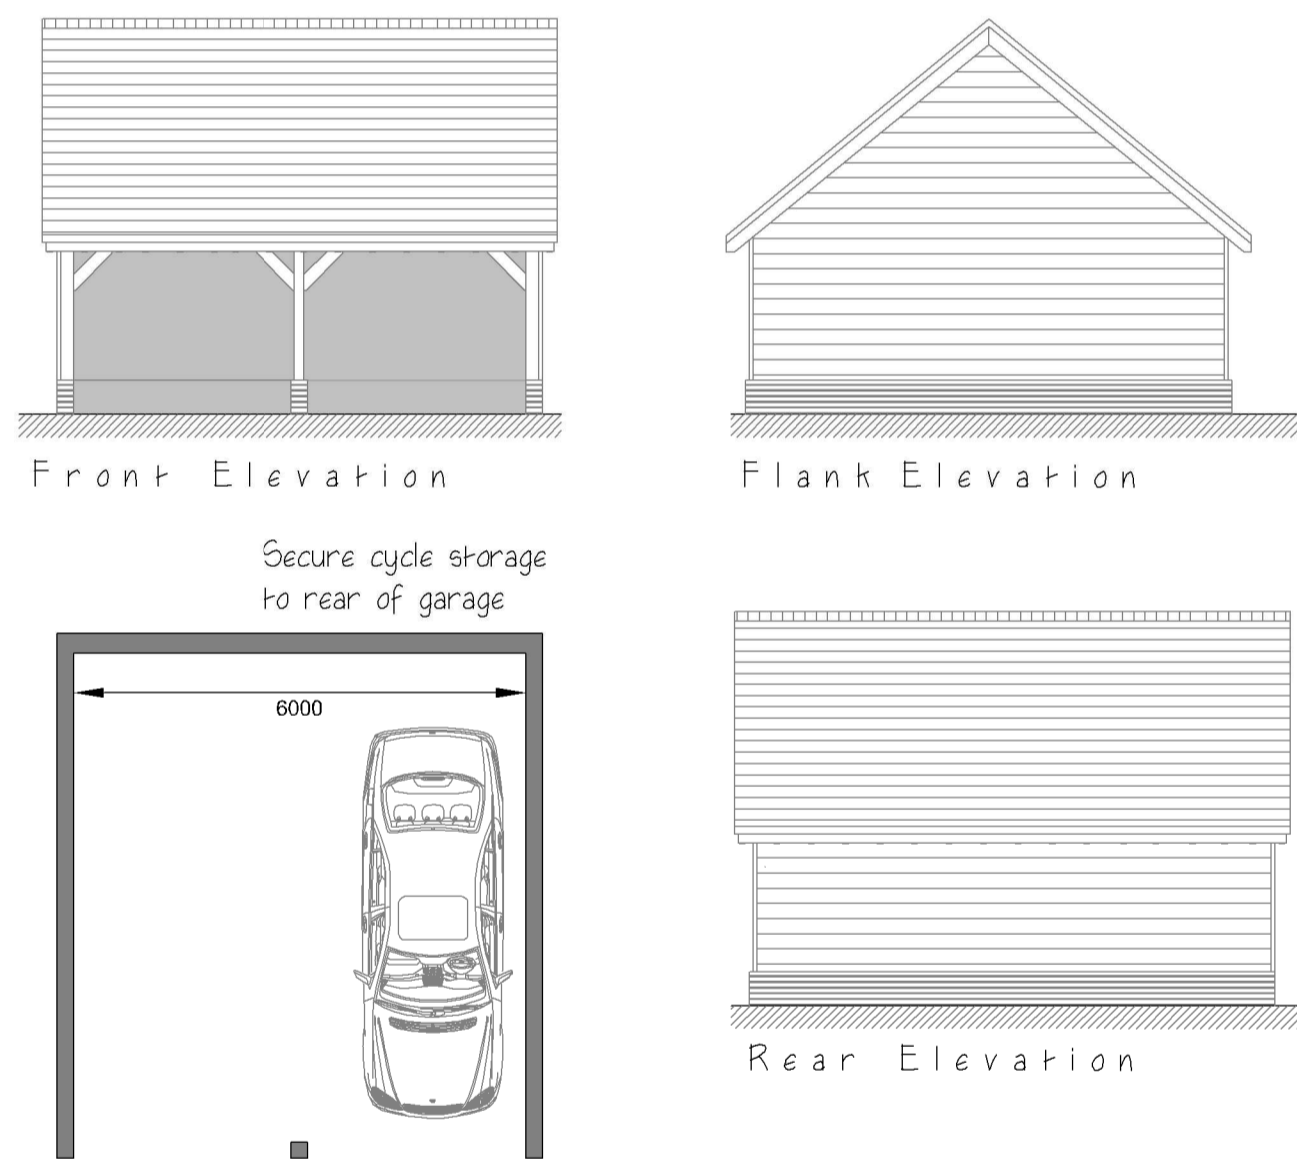

1:100 Proposed Floor Plans

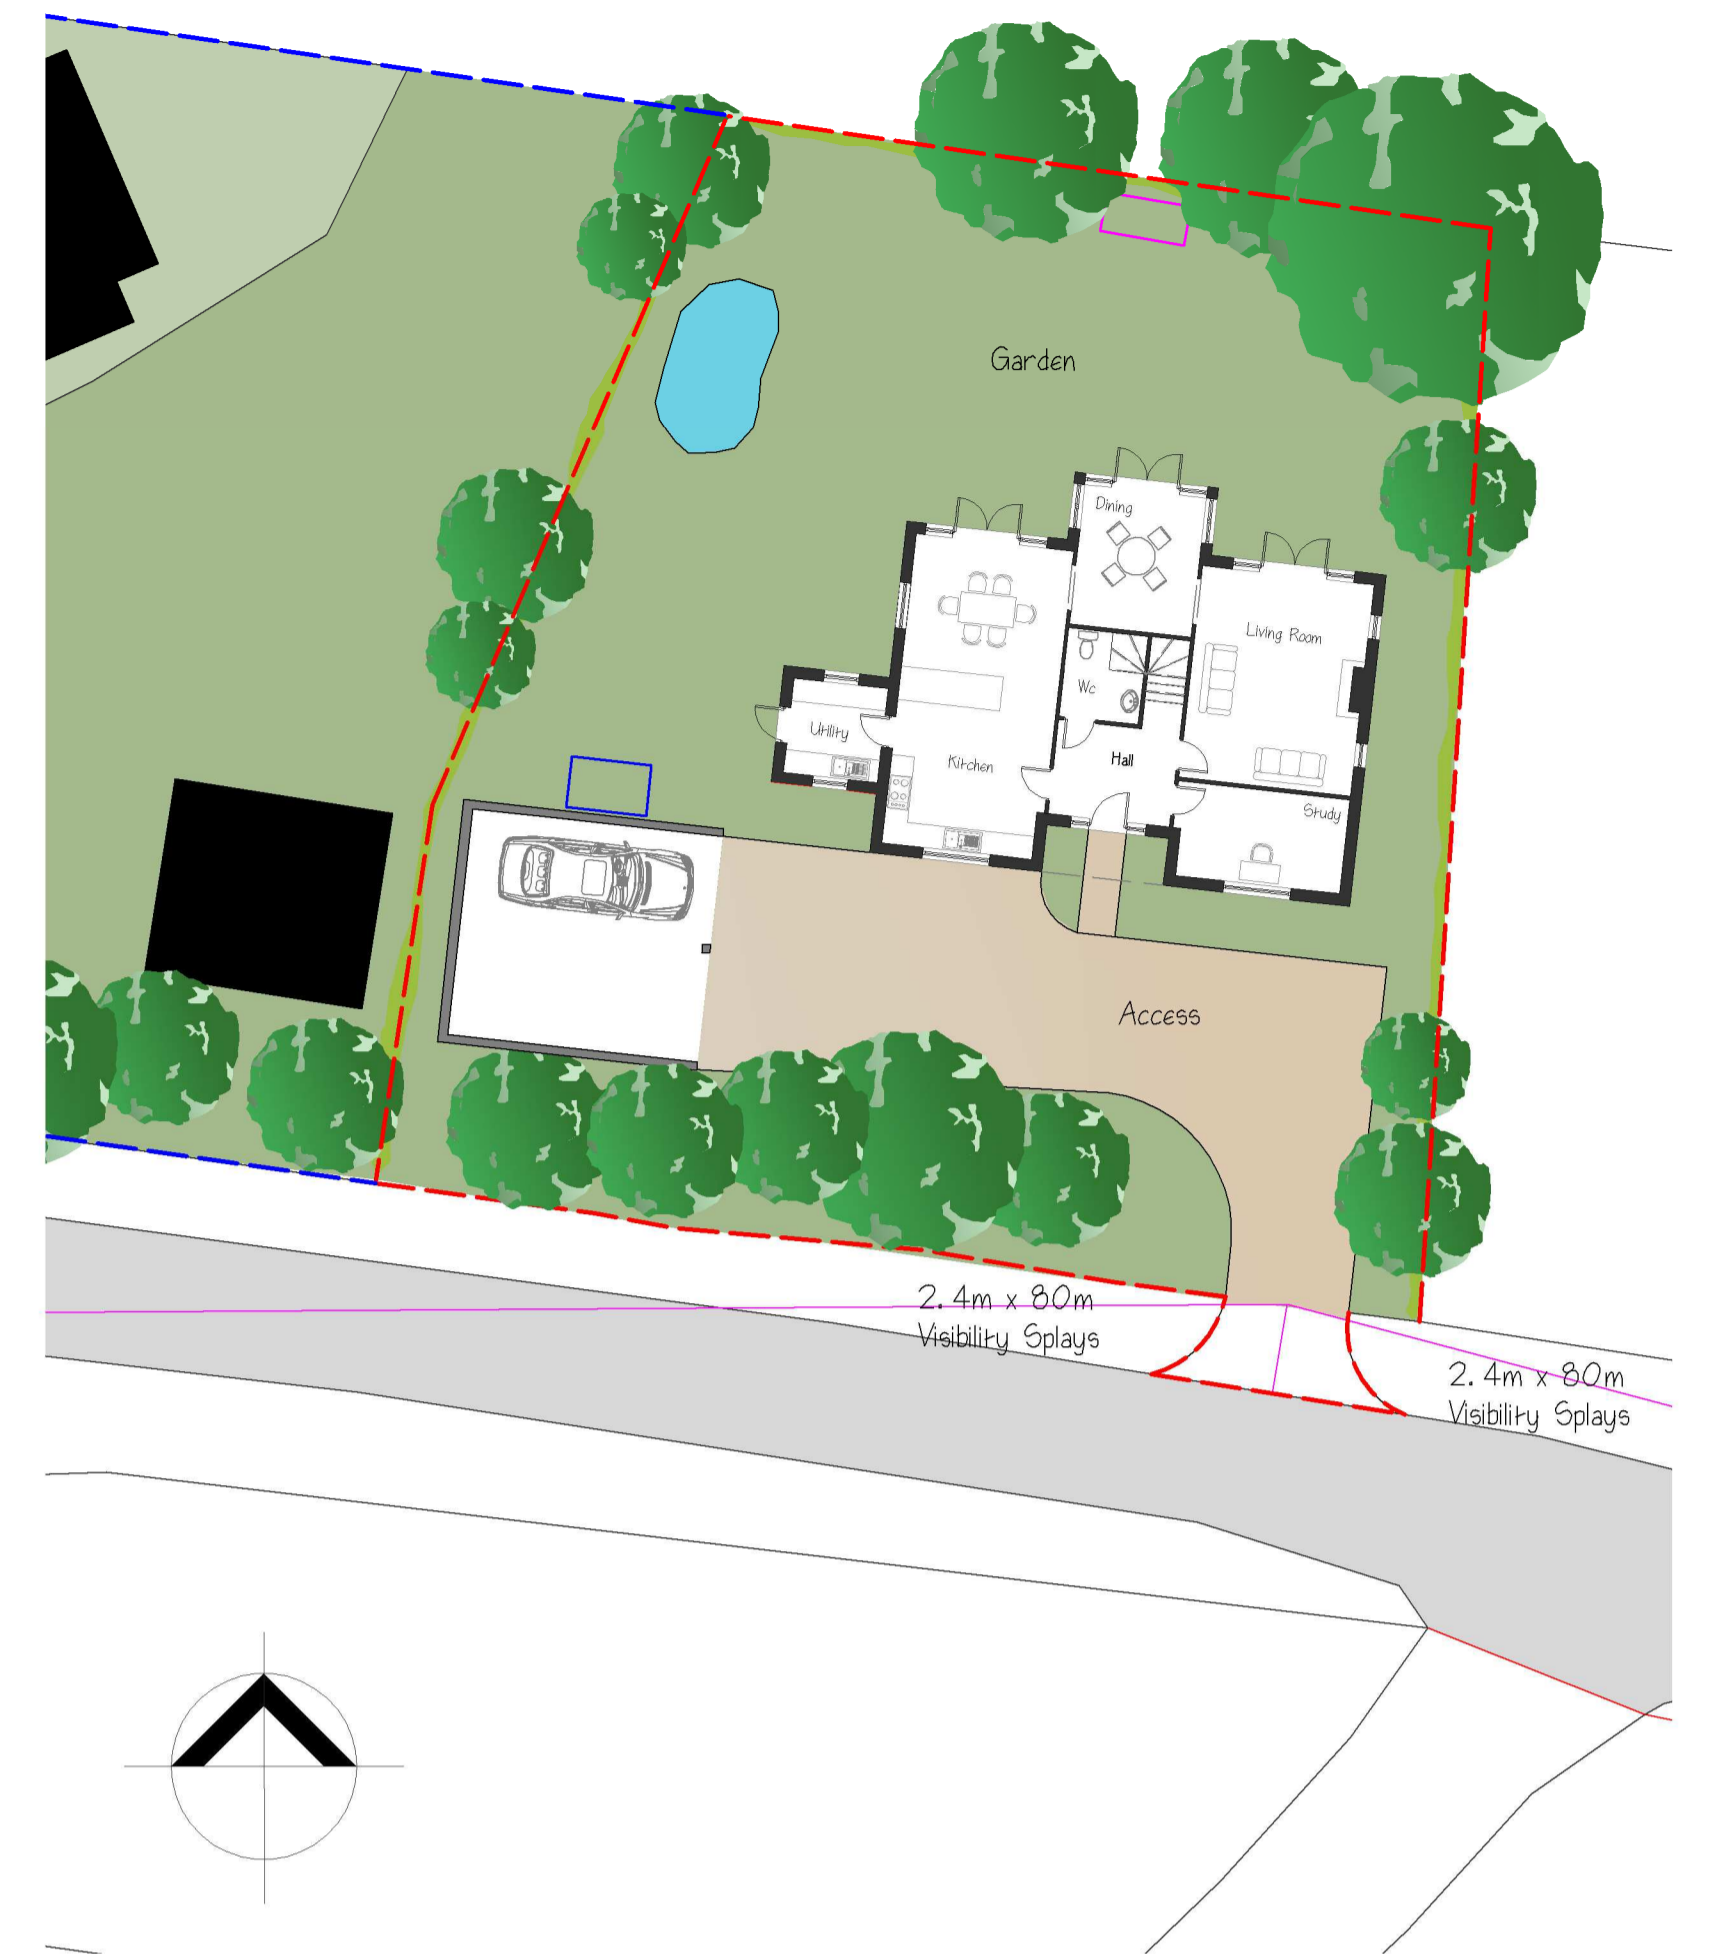


1:200 Proposed Site Plan

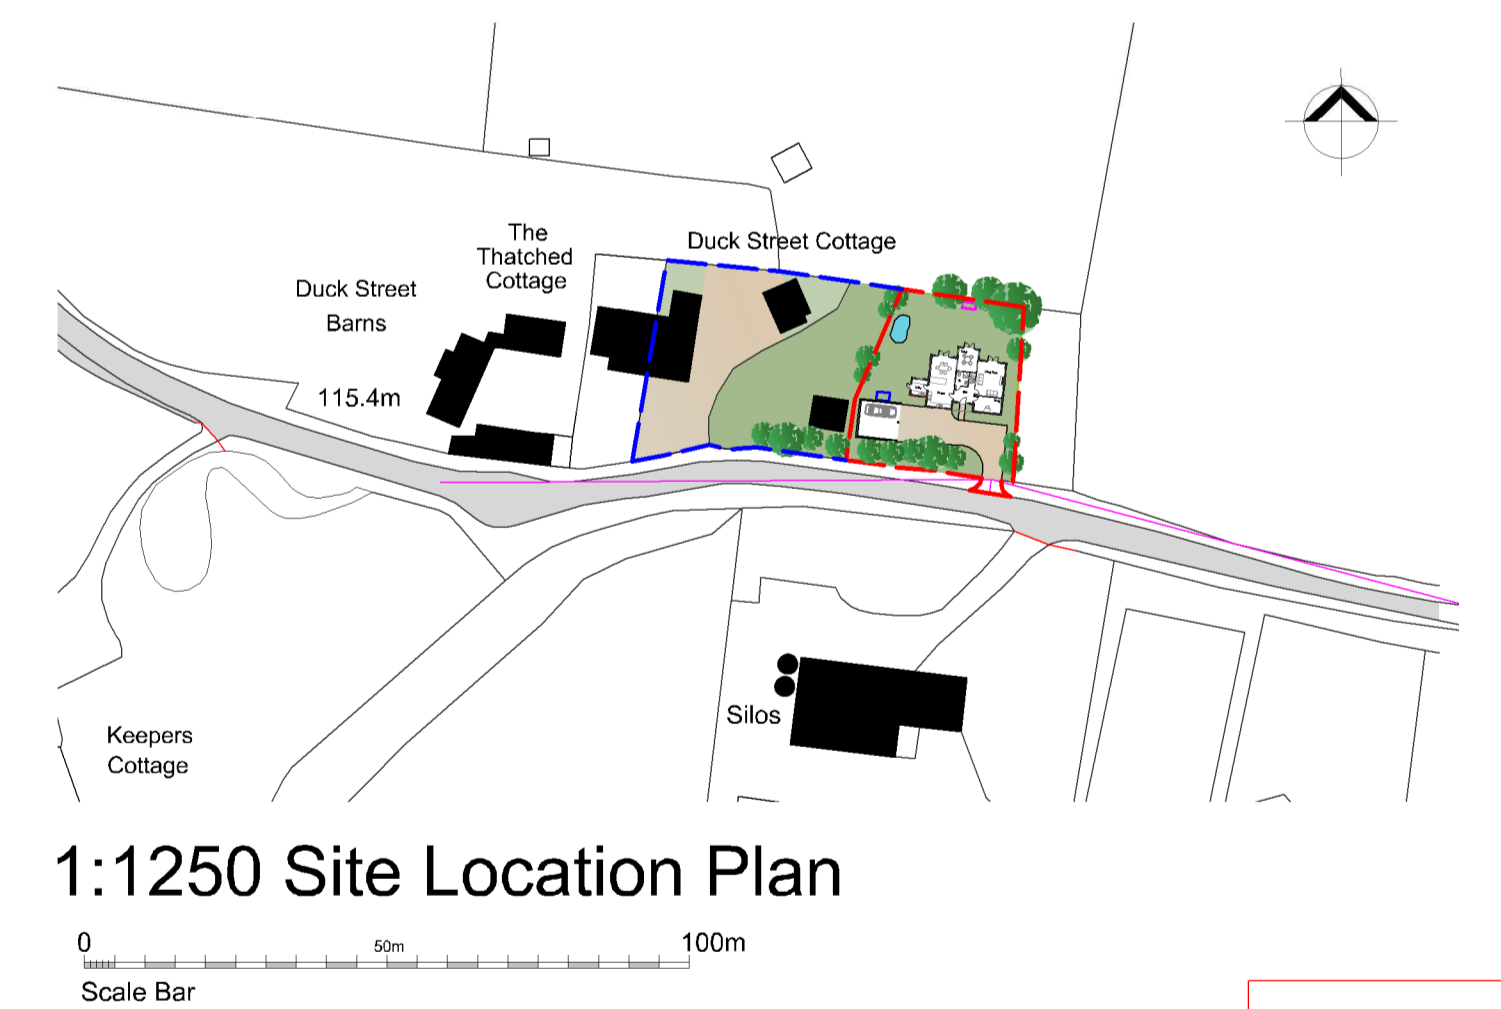

1:1250 Site Location Plan



1:200 Proposed Street Scene

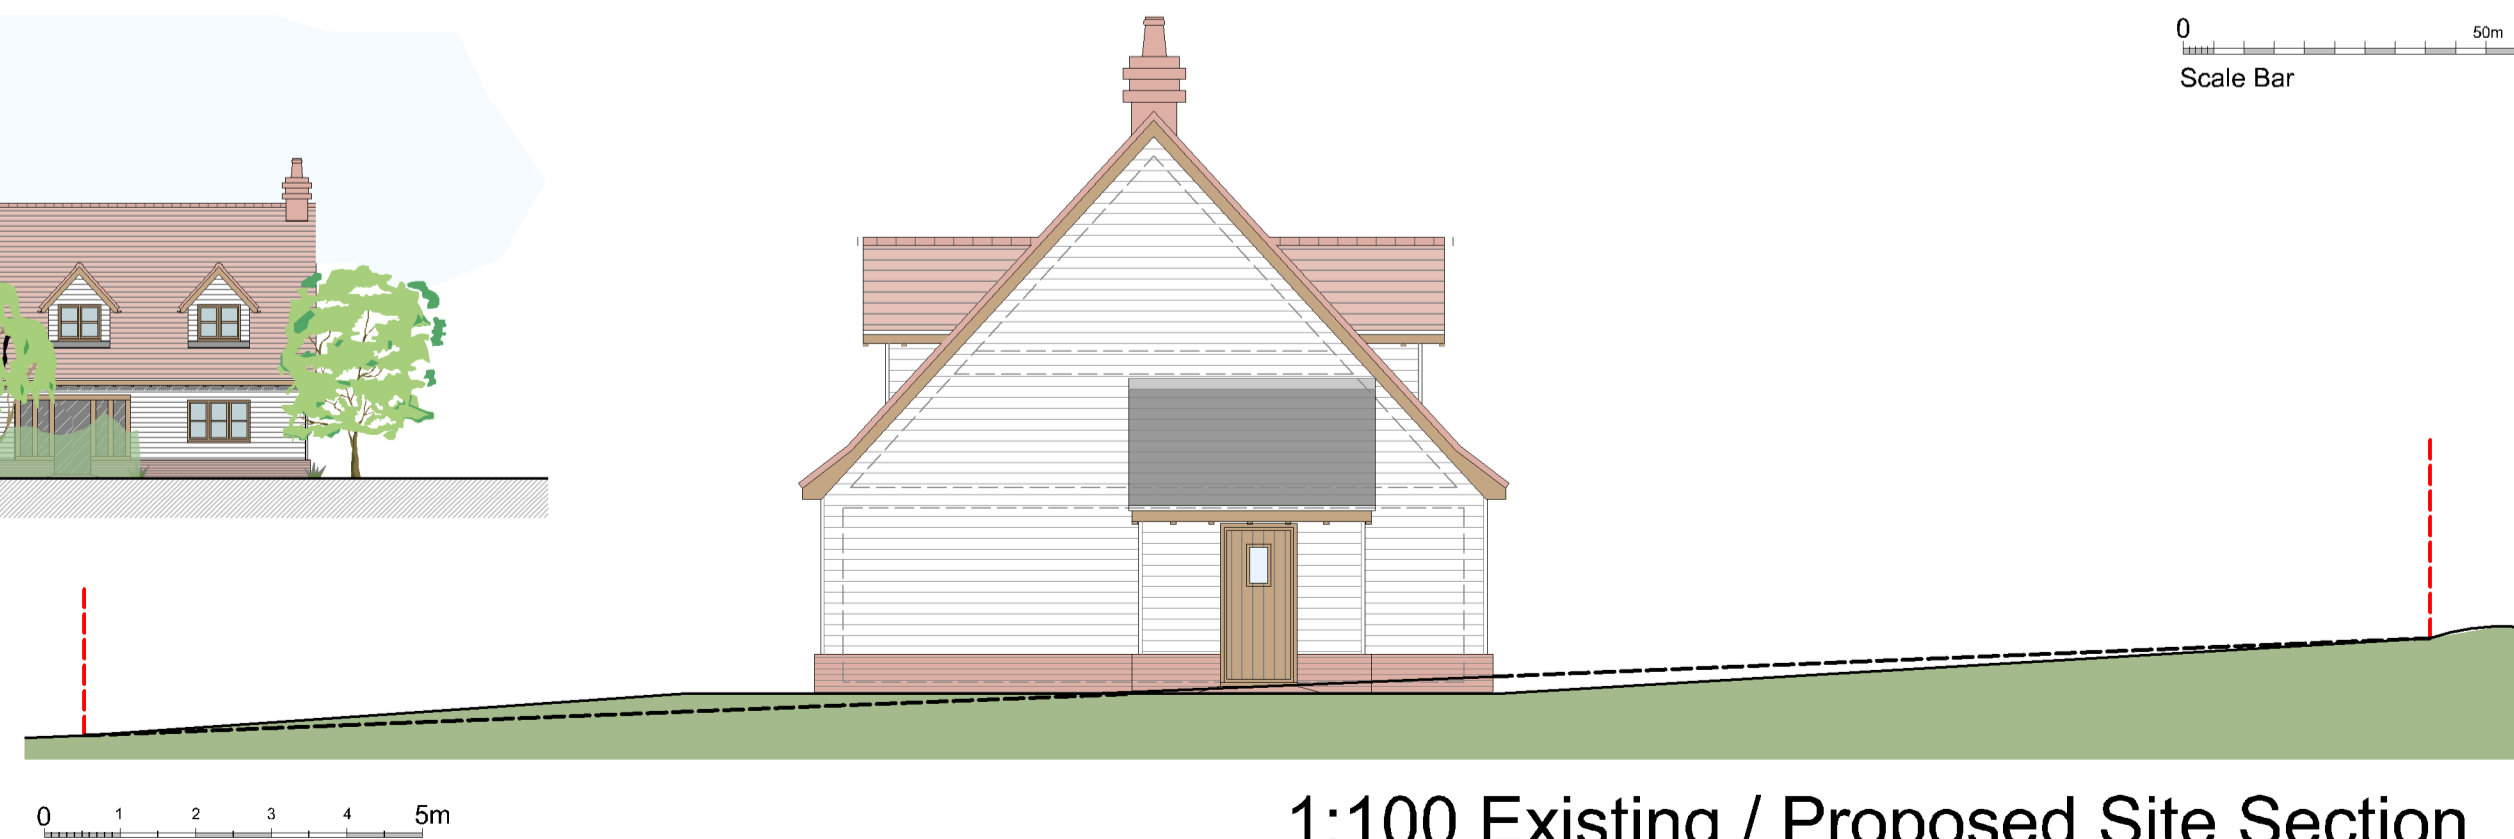


1:100 Existing / Proposed Site Section

Planning

THE PLANNING CONSULTANCY LTD

The Studio, 2 Bradbury Farm Barns  
Hare Street, Buntingford,  
Hertfordshire,  
SG9 0DX

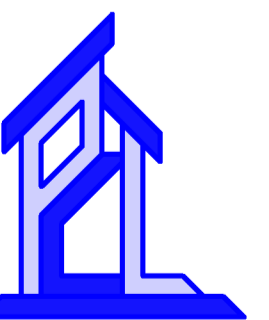

Project Name: Duck Street Cottage

Project No: 410

Drawing Title: Proposed Elevations Floor Plans

Drawn by: CJH

Scale: 1:100 @ A1

Date Drawn: 12/06/2023

DRG NO: 01

Dimensions are in millimeters unless otherwise stated.

# Proposed Dwelling - Land Adjacent, Duck Street Cottage, Herts