



NOTES


1. No dimensions to be scaled.
IF IN DOUBT ASK.
2. All dimensions must be checked and verified on site by the Contractor prior to the commencement of works and Hinchliffe Architecture & Design Ltd. to be notified of any discrepancies.
3. The copyright of these drawings remains the property of Hinchliffe Architecture & Design Ltd. They must not be reproduced in any way without prior written consent from the originator (Hinchliffe Architecture & Design Ltd.)

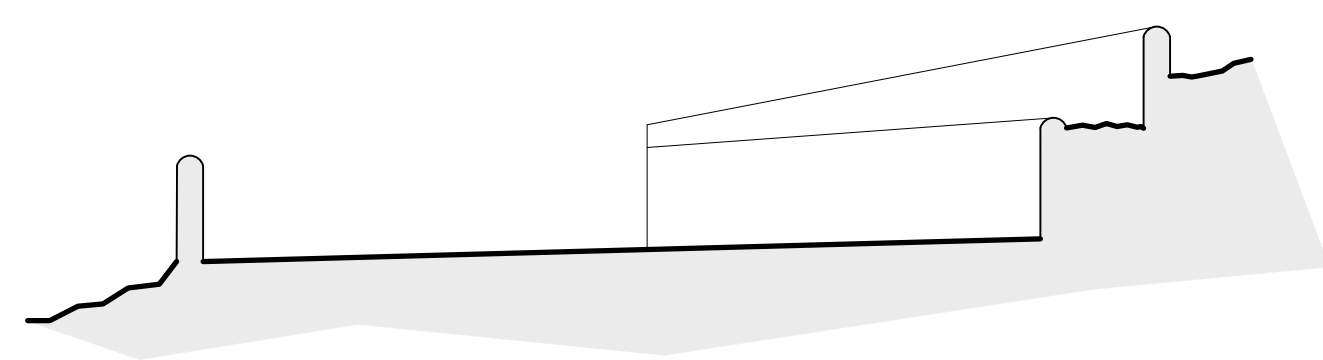


Existing North West Facing
Front Elevation
Scale 1:100

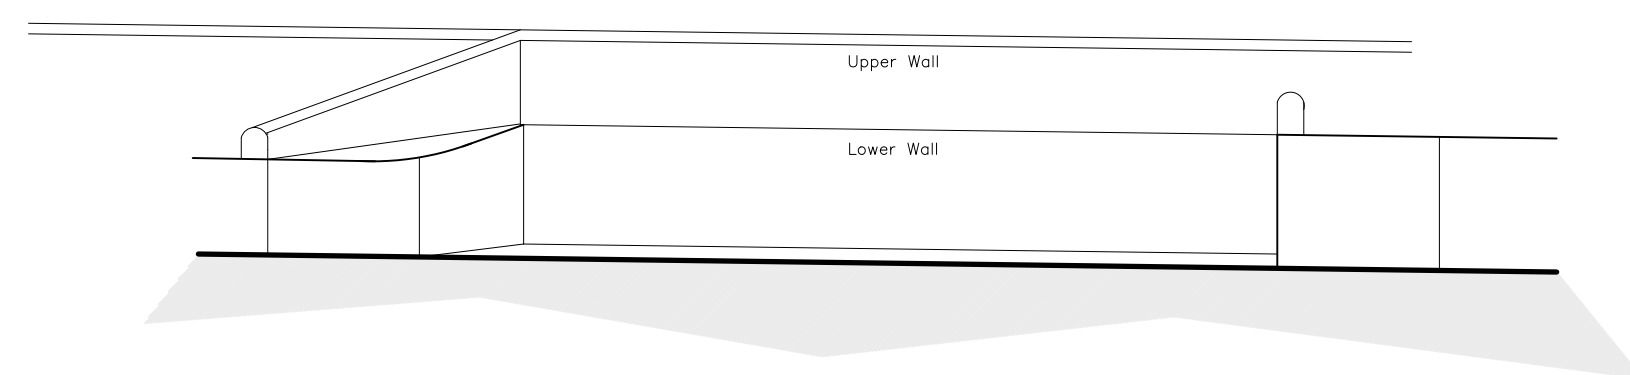

Existing South West Facing
front Elevation
Scale 1:100

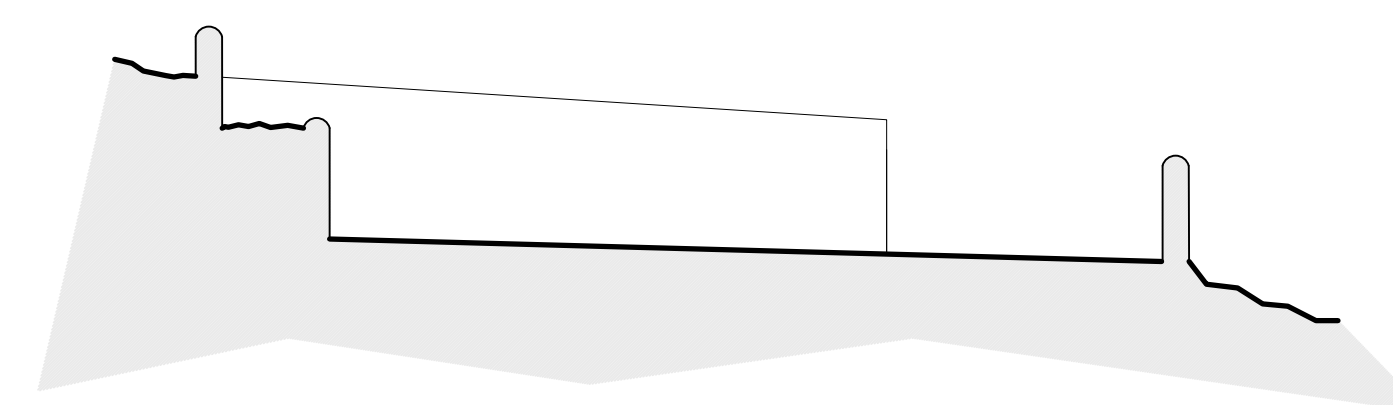


Existing South East Facing
Side Elevation
Scale 1:100

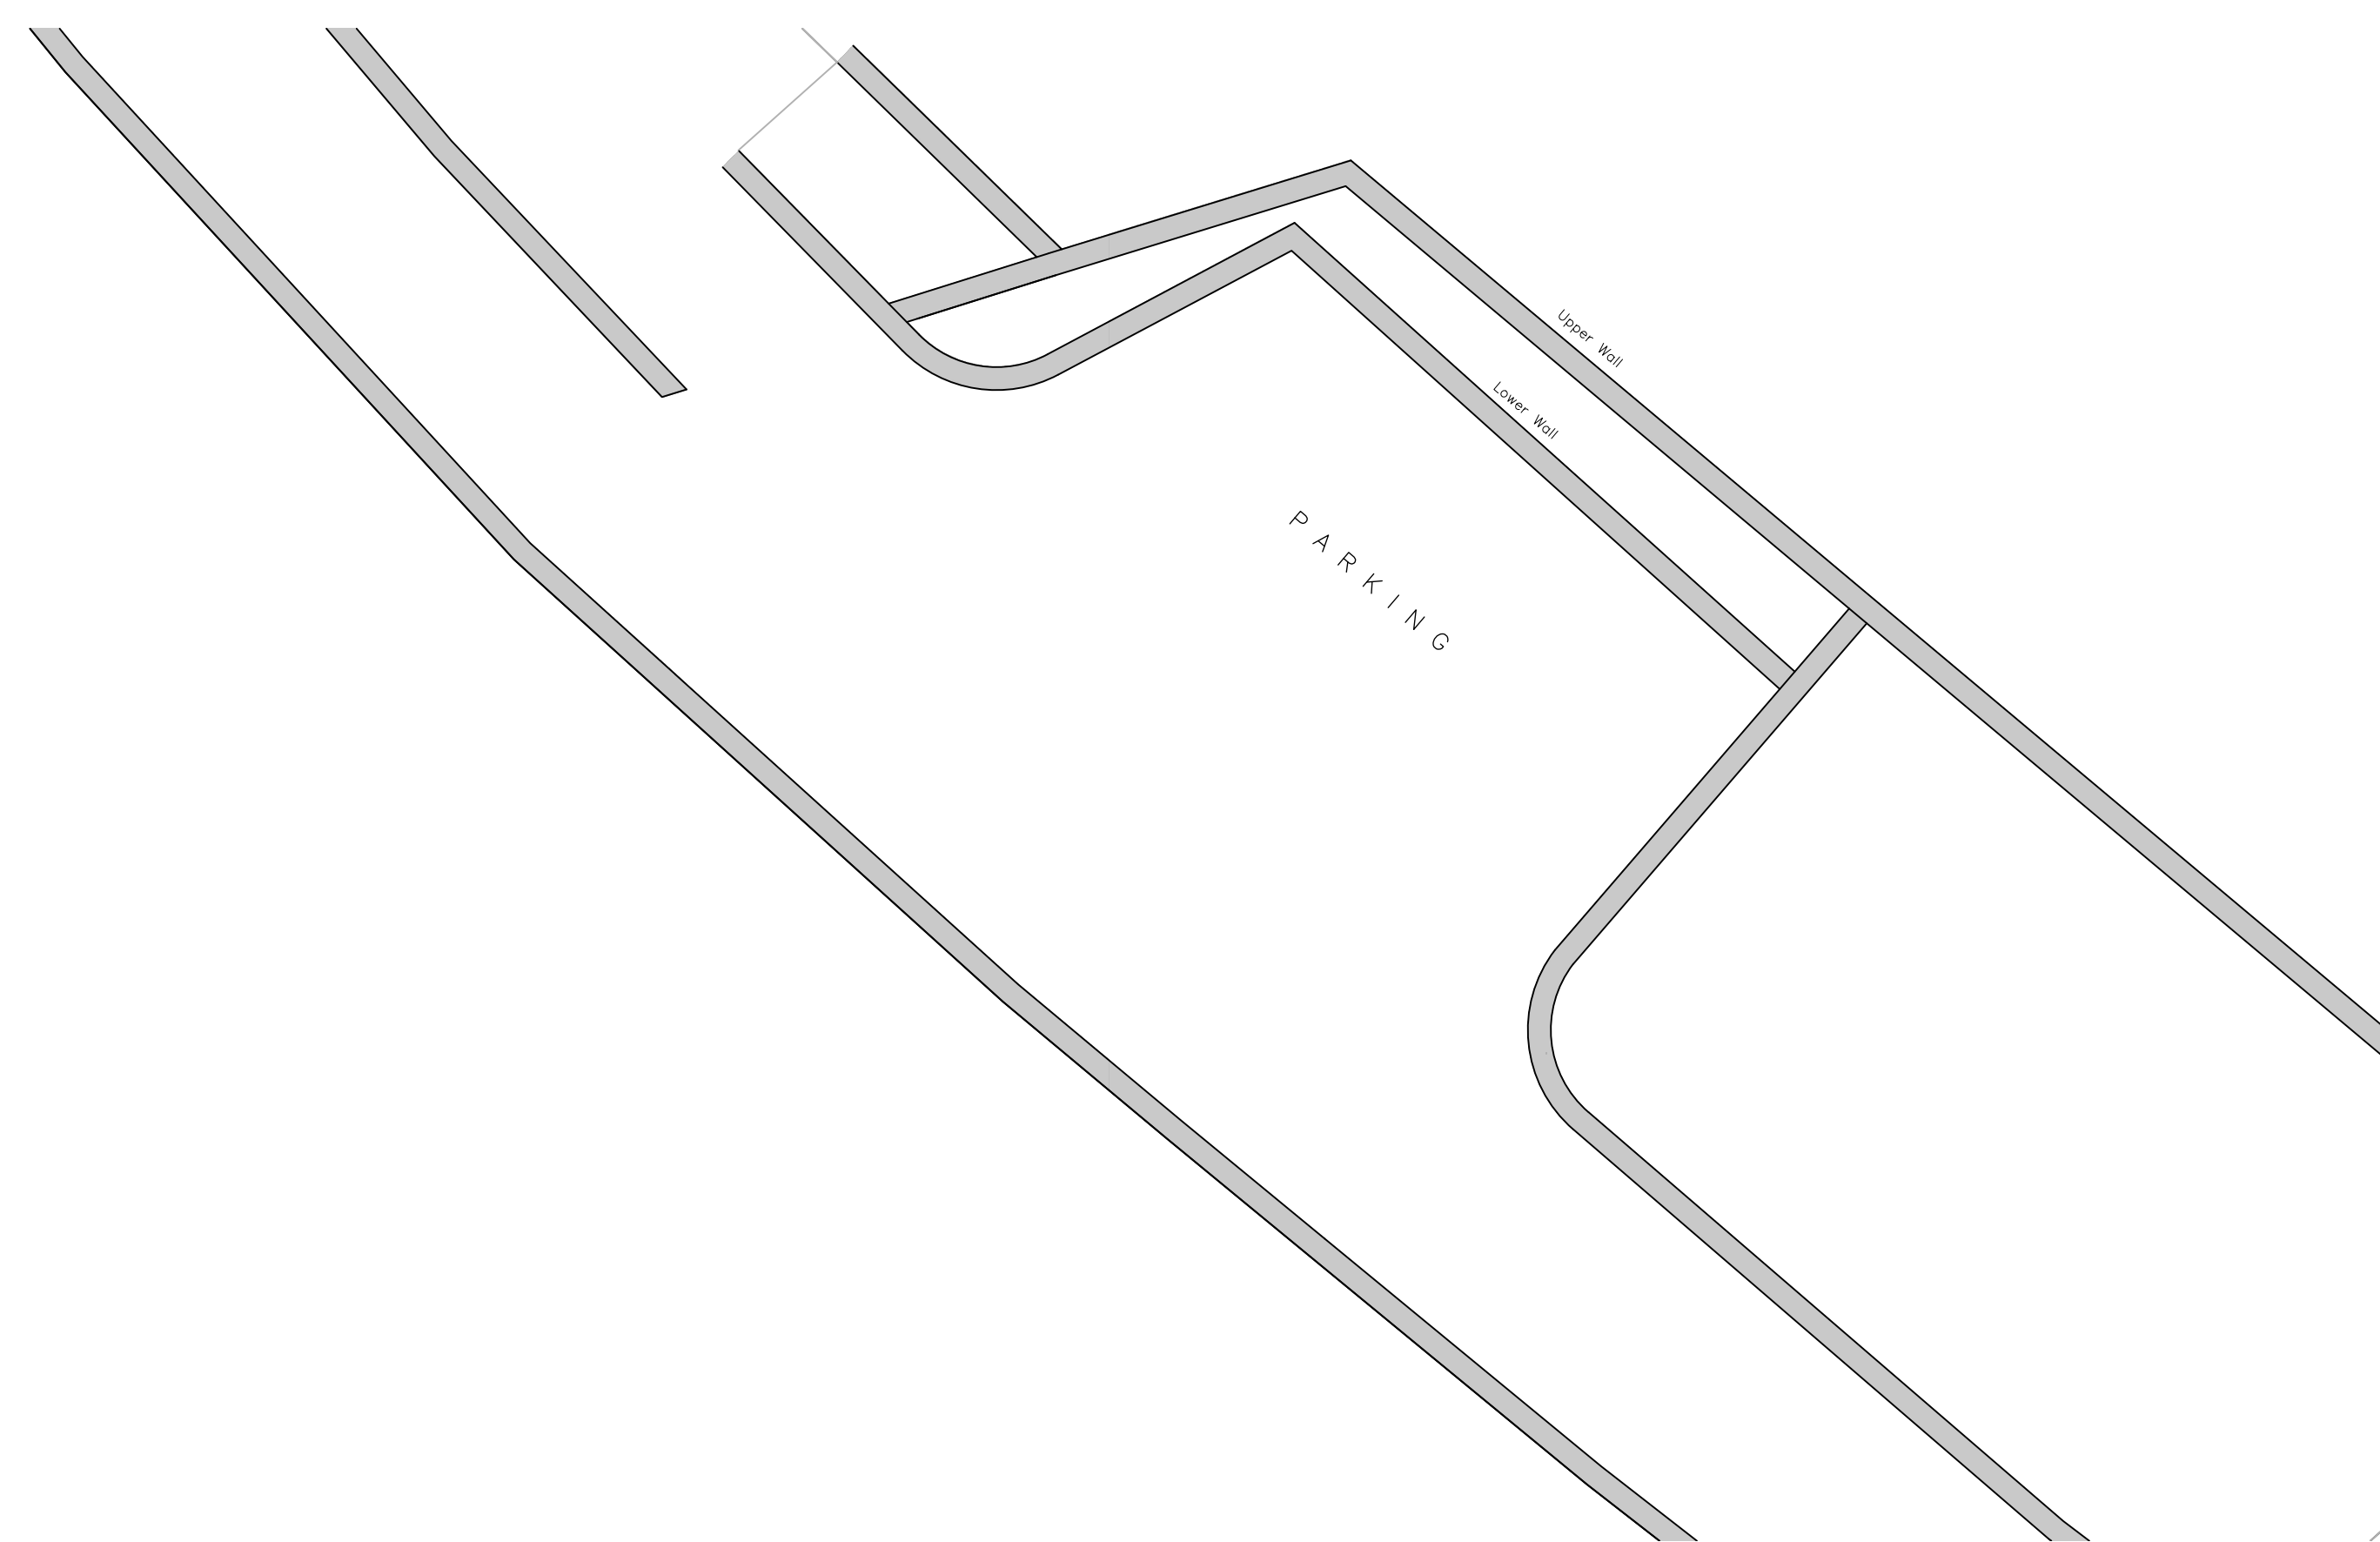

Existing Layout
Scale 1:100

EXISTING MATERIALS

- MASONRY WALLS – DRY STONE

Rev.	Date	Description
Status		
PLANNING		
 <div style="display: flex; justify-content: space-between; font-size: 8px;"> <div> <p>Hinchliffe A&D 24 Carr View Road Hagworth Leicestershire West Yorkshire LE12 1JG</p> </div> <div> <p>01721 927 122 0188 822 714 info@hincharchitecture.co.uk www.hincharchitecture.co.uk</p> </div> </div>		
Client		
MR & MRS MILLMORE		
Project		
FOX BROW BROW LANE, CLAYTON, BRADFORD W. YORKSHIRE, BD14 6PT		
Drawing Title		
EXISTING FLOOR PLANS, ELEVATIONS & SITE LAYOUT		
Scale (at A1)		Date
AS SHOWN		AUG 2023
Drwg. no.	Rev.	
206-23-PL02	-	