



NOTES


1. No dimensions to be scaled. IF IN DOUBT ASK.
2. All dimensions must be checked and verified on site by the Contractor prior to the commencement of works and Hinchliffe Architecture & Design Ltd. to be notified of any discrepancies.
3. The copyright of these drawings remains the property of Hinchliffe Architecture & Design Ltd. They must not be reproduced in any way without prior written consent from the originator (Hinchliffe Architecture & Design Ltd.)

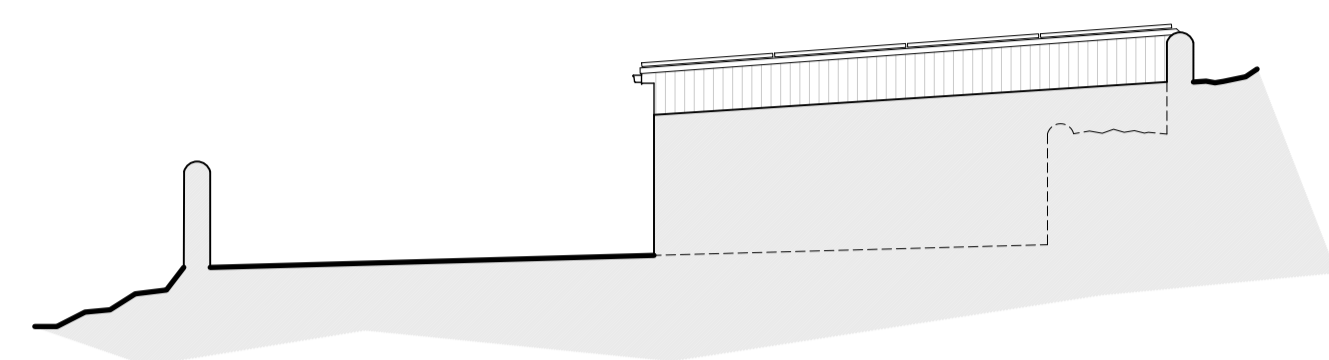


Proposed North West Facing
Front Elevation
Scale 1:100

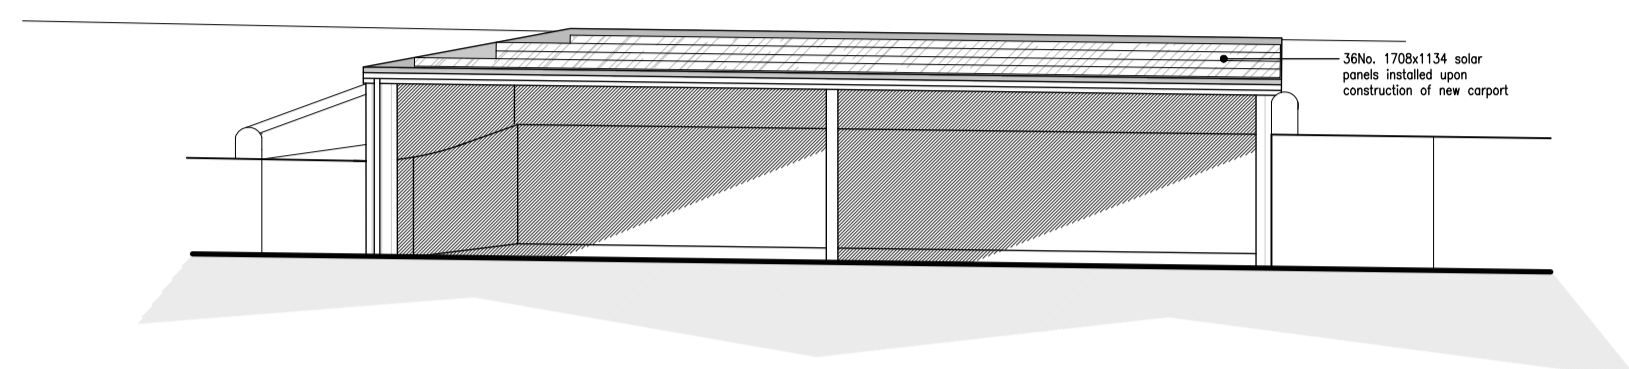


Proposed South West Facing
front Elevation
Scale 1:100

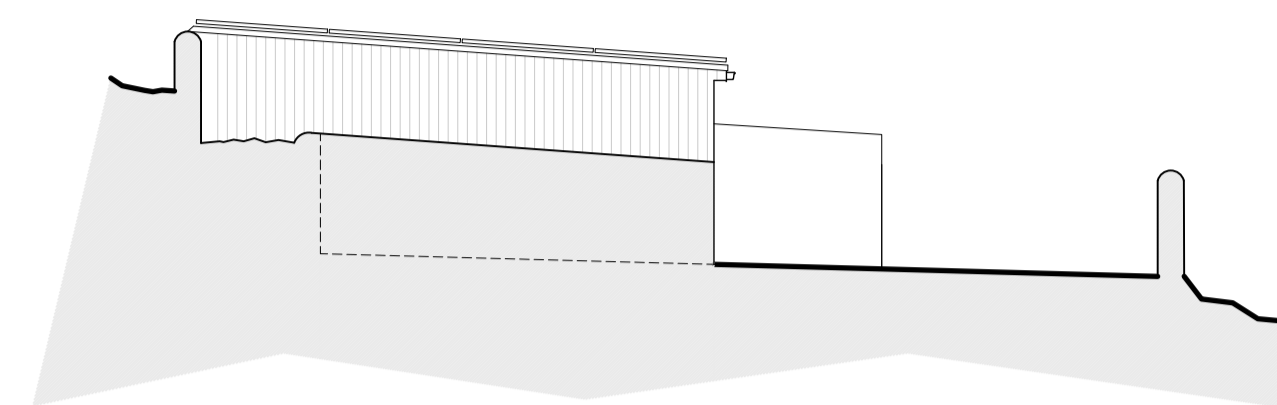


Proposed South East Facing
Side Elevation
Scale 1:100

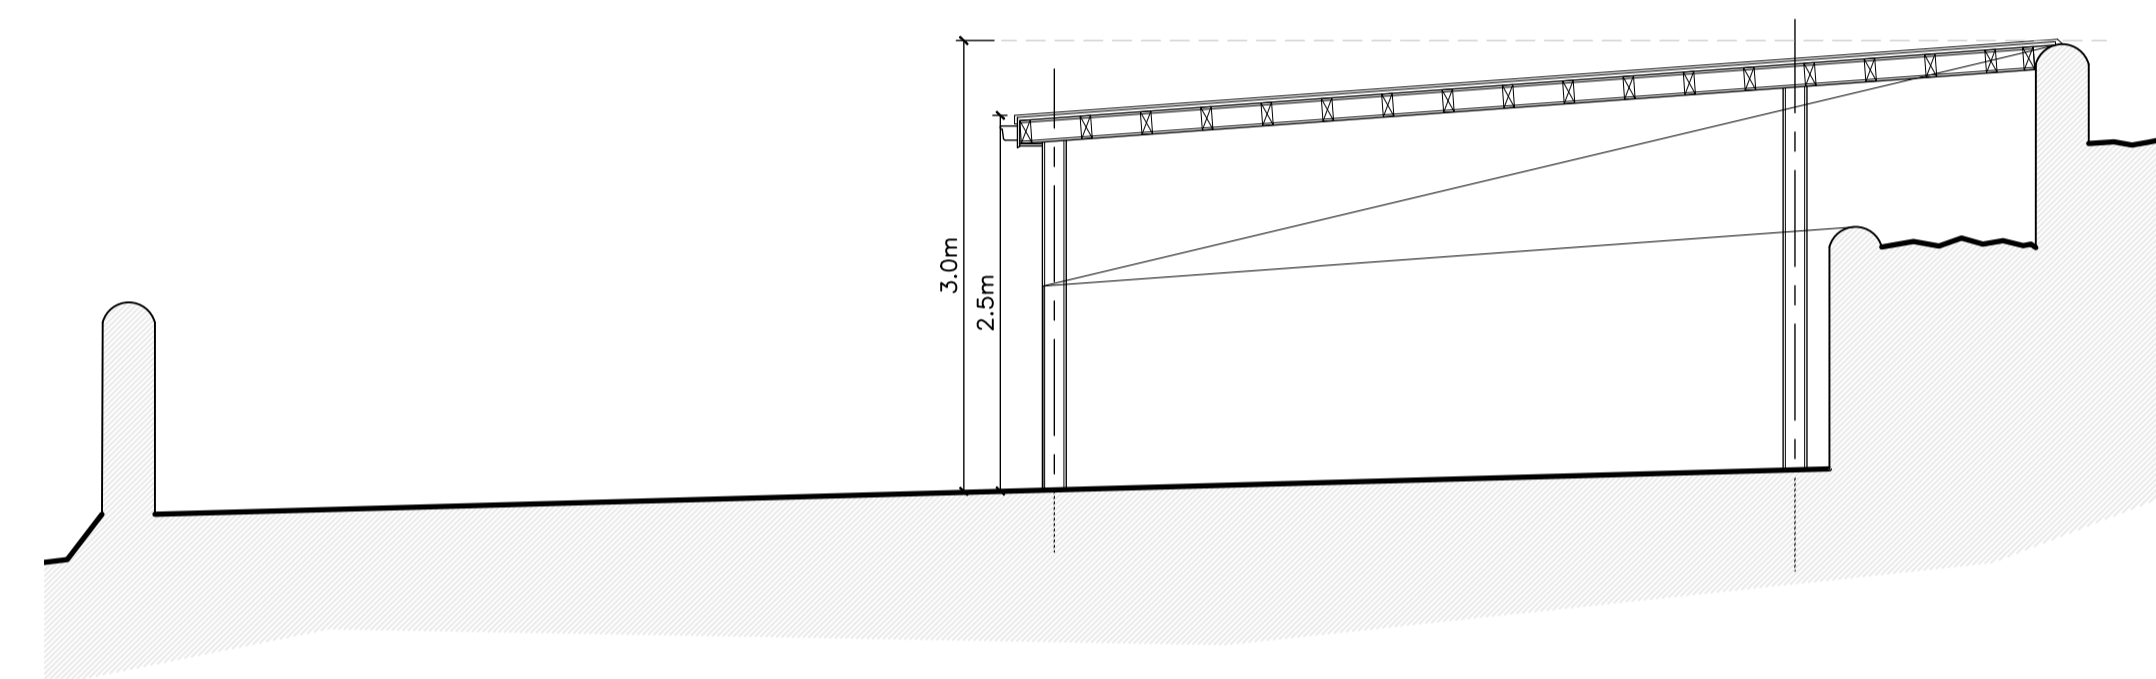

Typical Section through
proposed carport
Scale 1:50

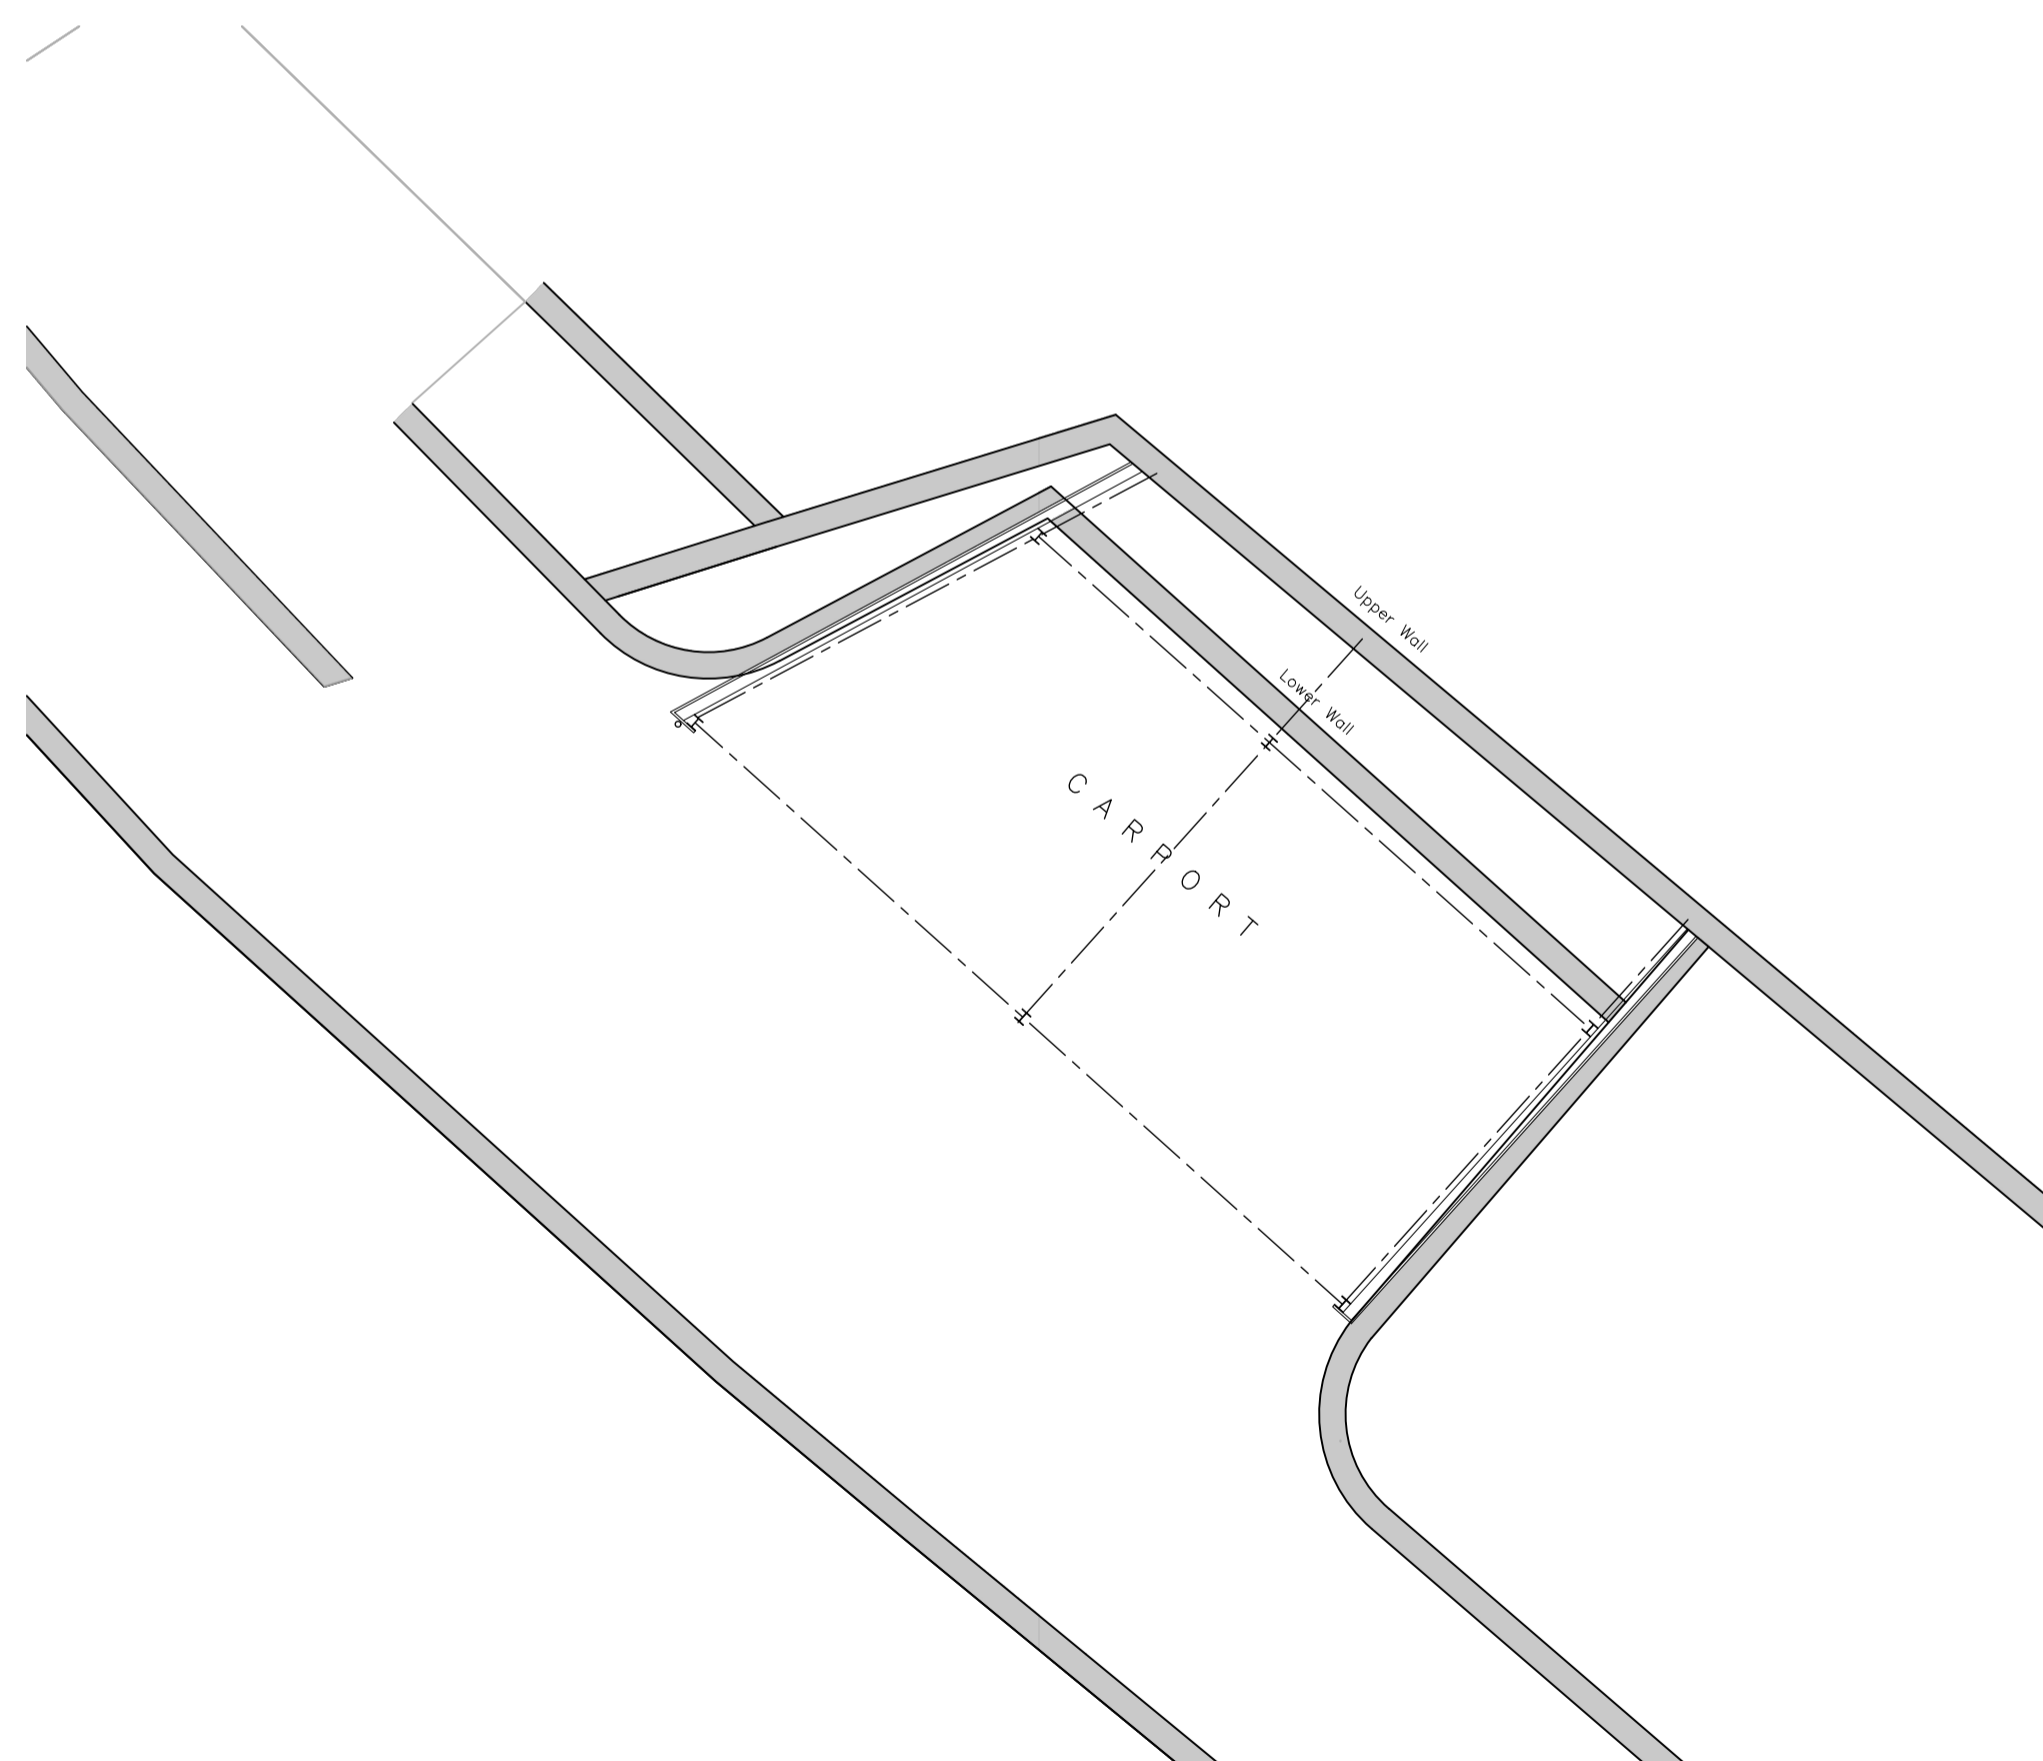

Proposed Layout
Scale 1:100

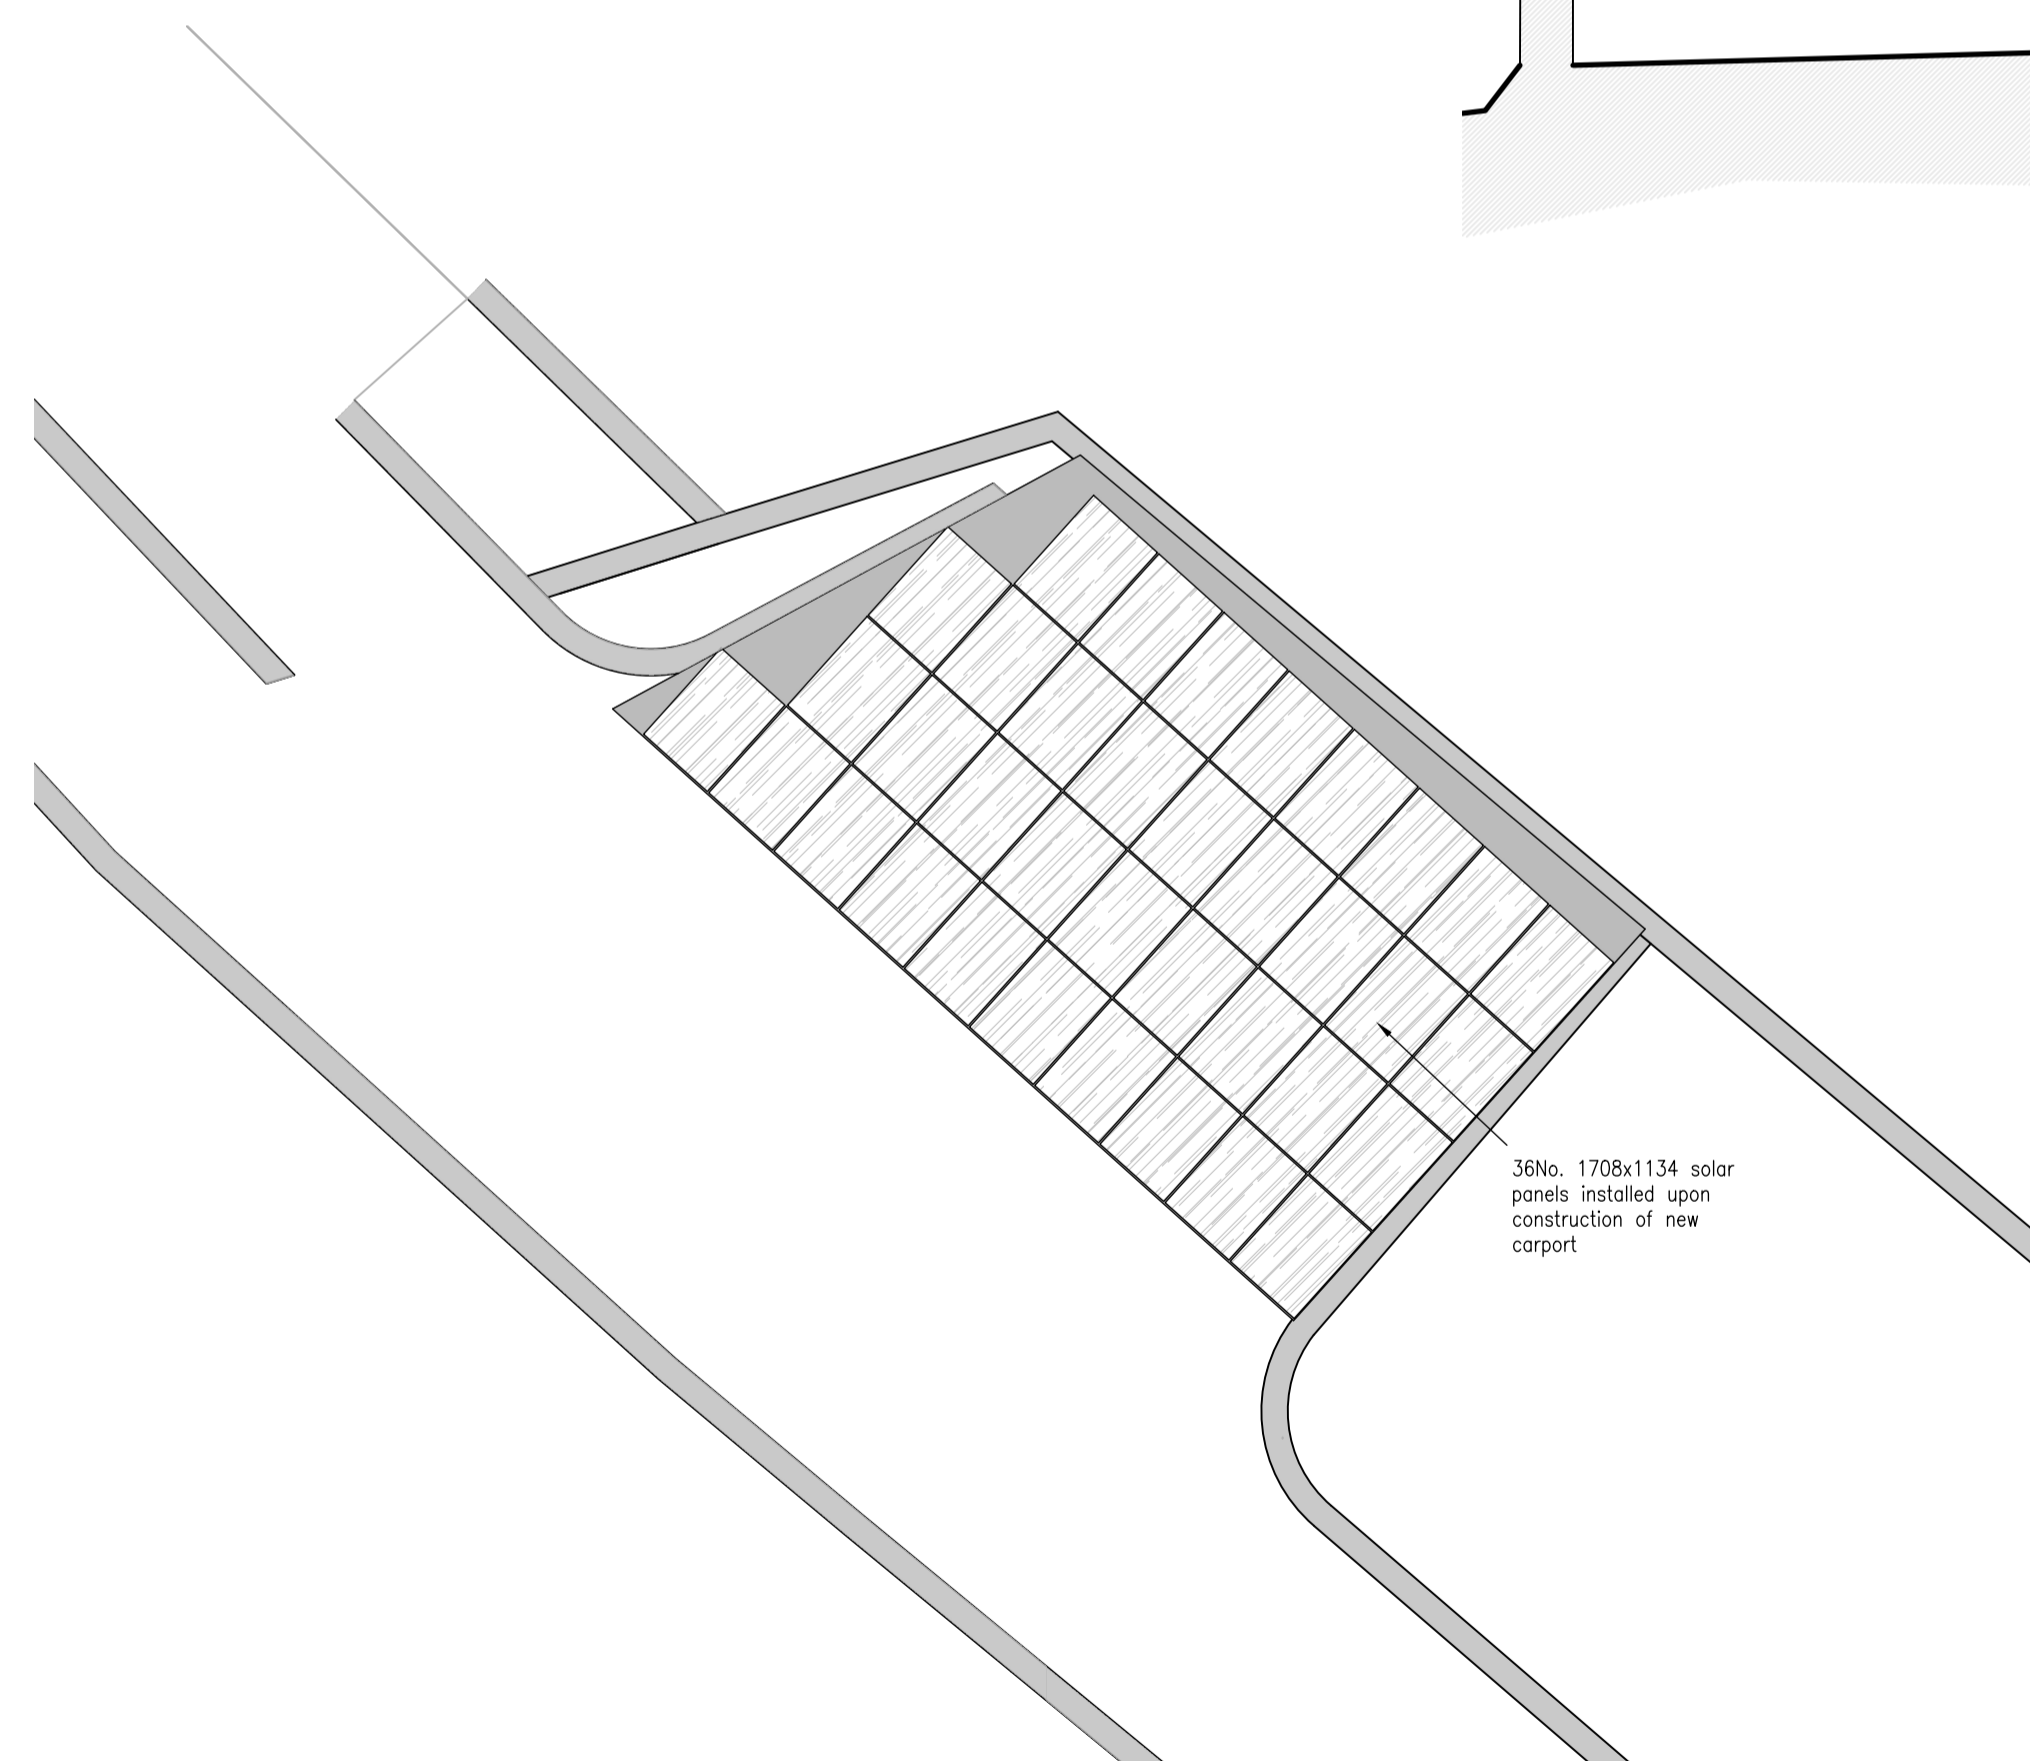

Proposed Roof Layout
Scale 1:100

- PROPOSED MATERIALS**
- ROOF – GREY EPDM ROOF PLUS SOLAR PANELS
 - FRAME – GALVANISED STEEL
 - SIDES – GREY VERTICAL PROFILE SHEETING
 - GUTTER/FALLPIPES – BLACK uPVC

A	11/03/23	REVISED FOLLOWING RECEIPT OF CLIENT COMMENTS
Rev.	Date	Description
Status		
PLANNING		
		
Client		
MR & MRS MILLMORE		
Project		
FOX BROW BROW LANE, CLAYTON, BRADFORD W. YORKSHIRE, BD14 6PT		
Drawing Title		
PROPOSED FLOOR PLANS, ELEVATIONS & SITE LAYOUT		
Scale (at A1)		Date
AS SHOWN		AUG 2023
Dr. no.	Rev.	
206-23-PL03	A	