

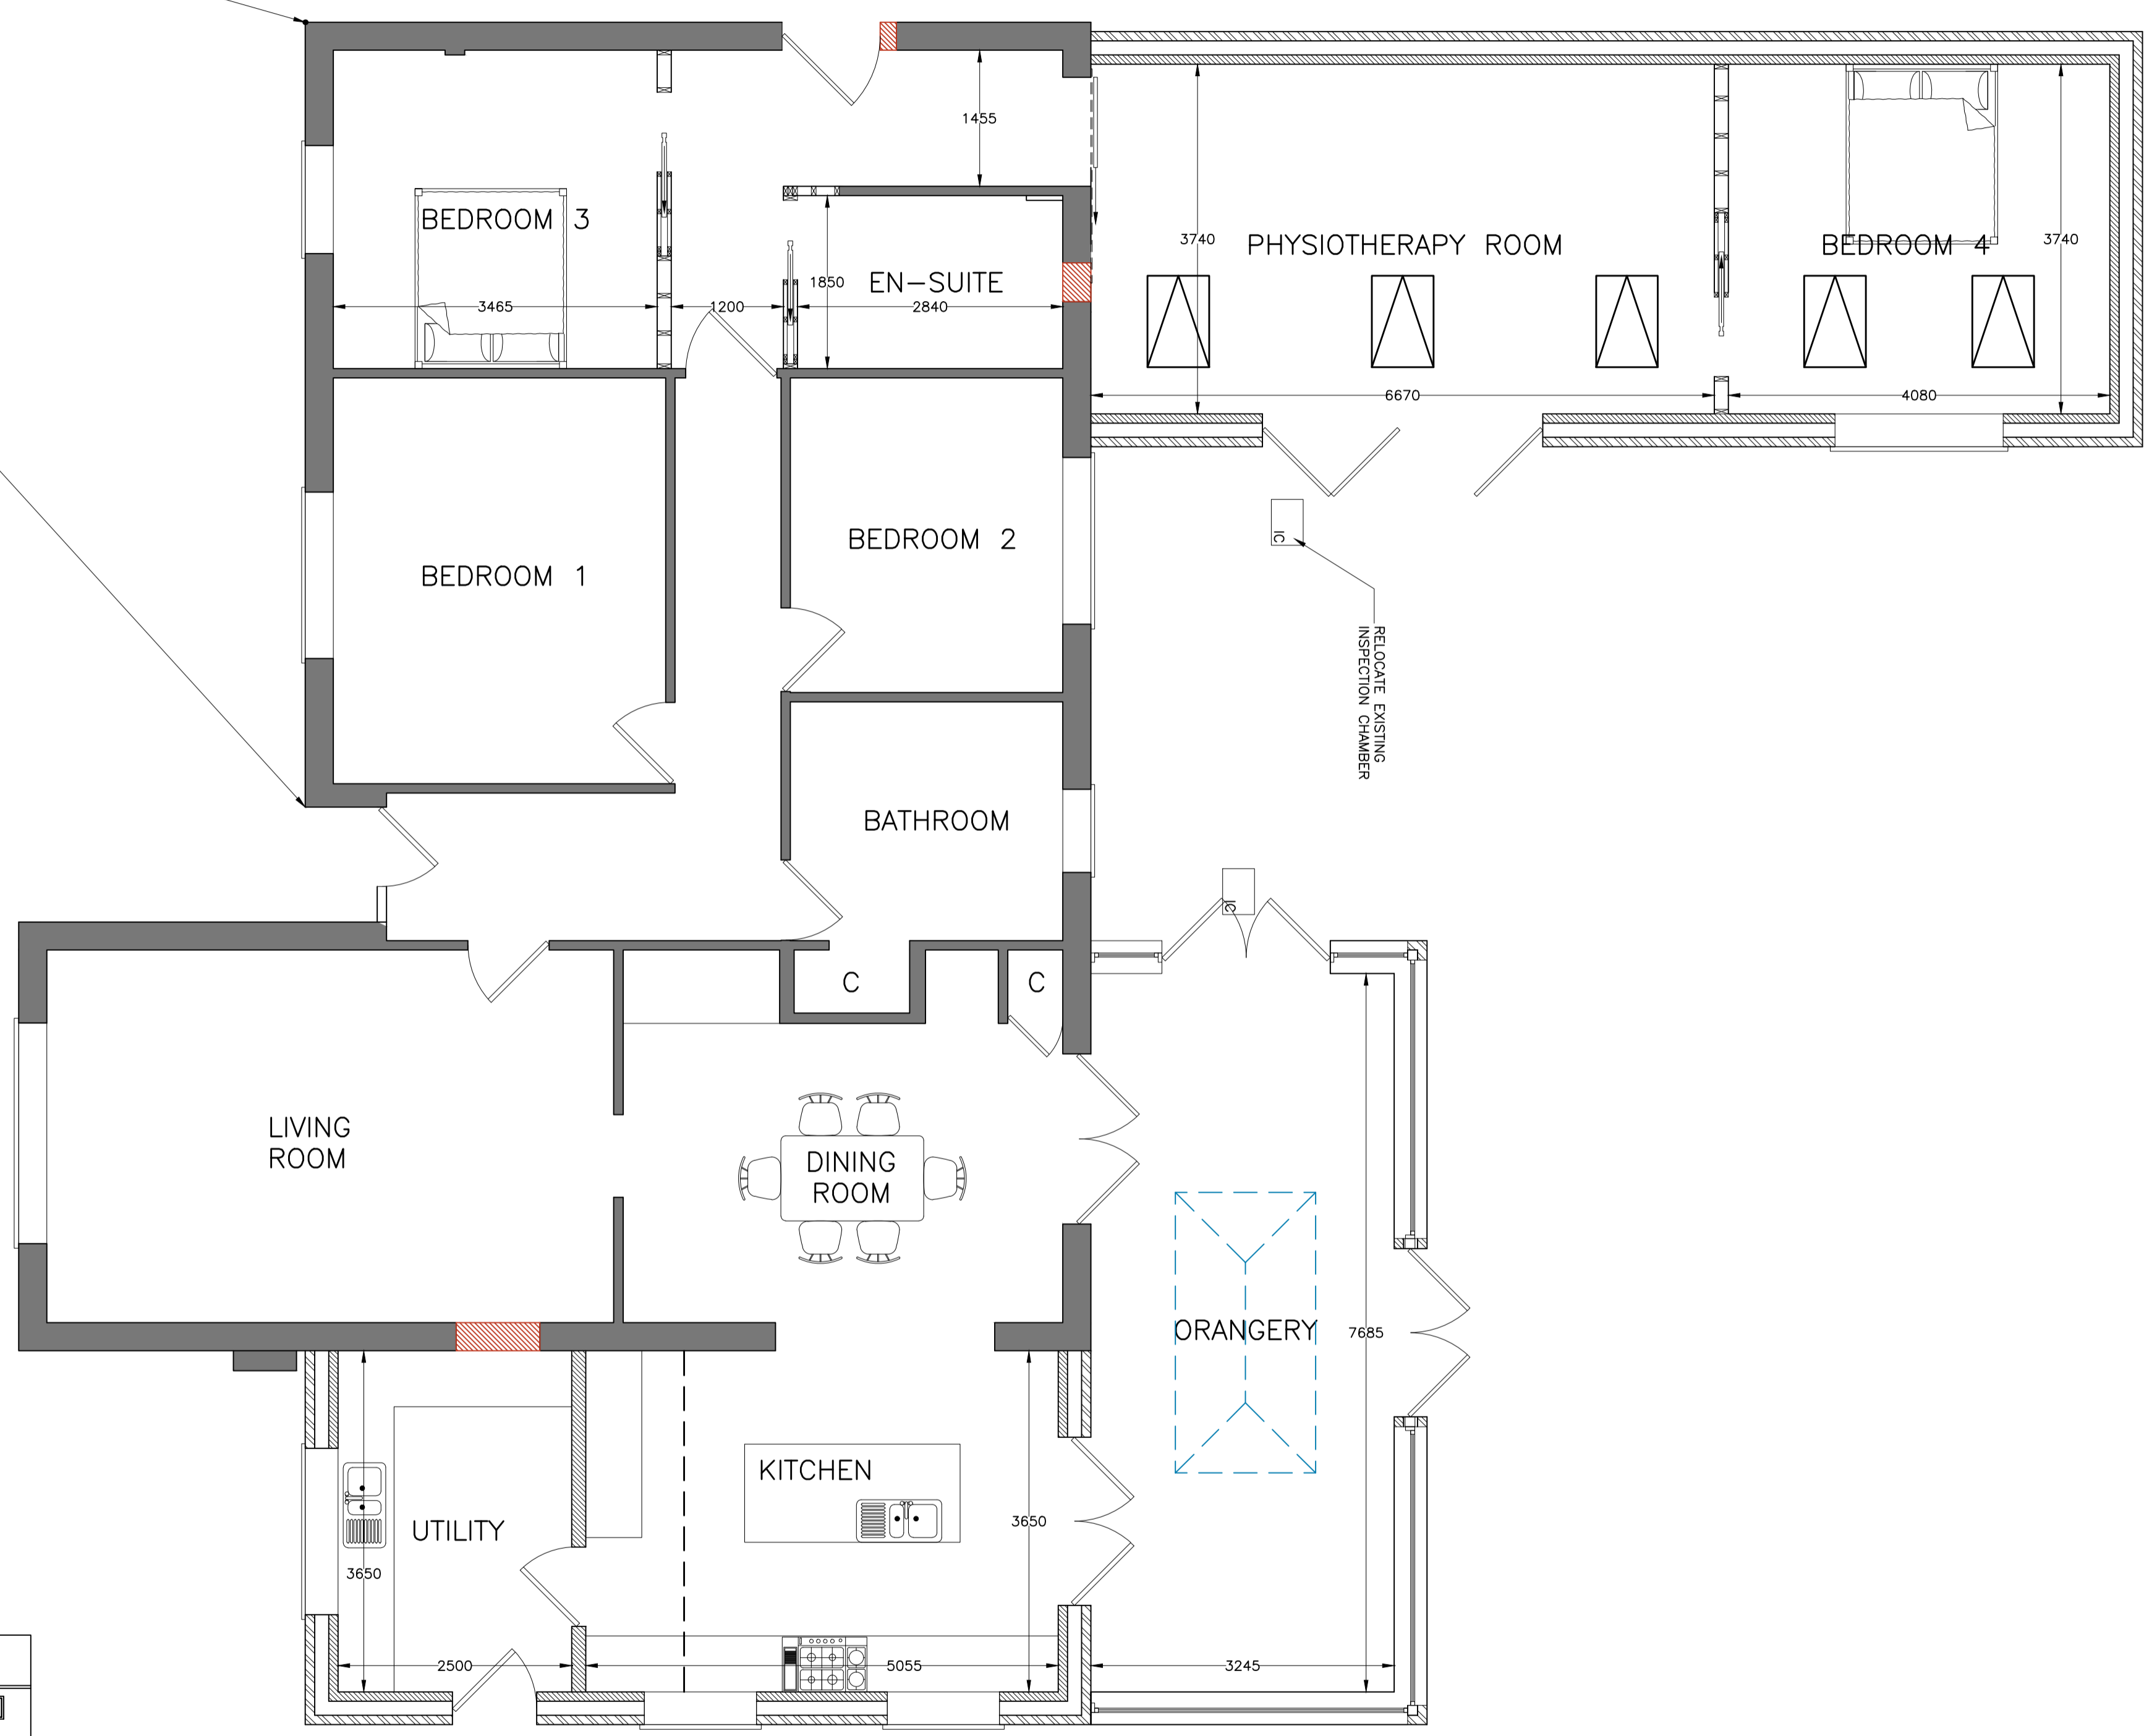




COVER LEVEL = 7.55
 INVERT LEVEL = 6
 DEPTH TO INVERT = 1.55
 AM Reference 2404

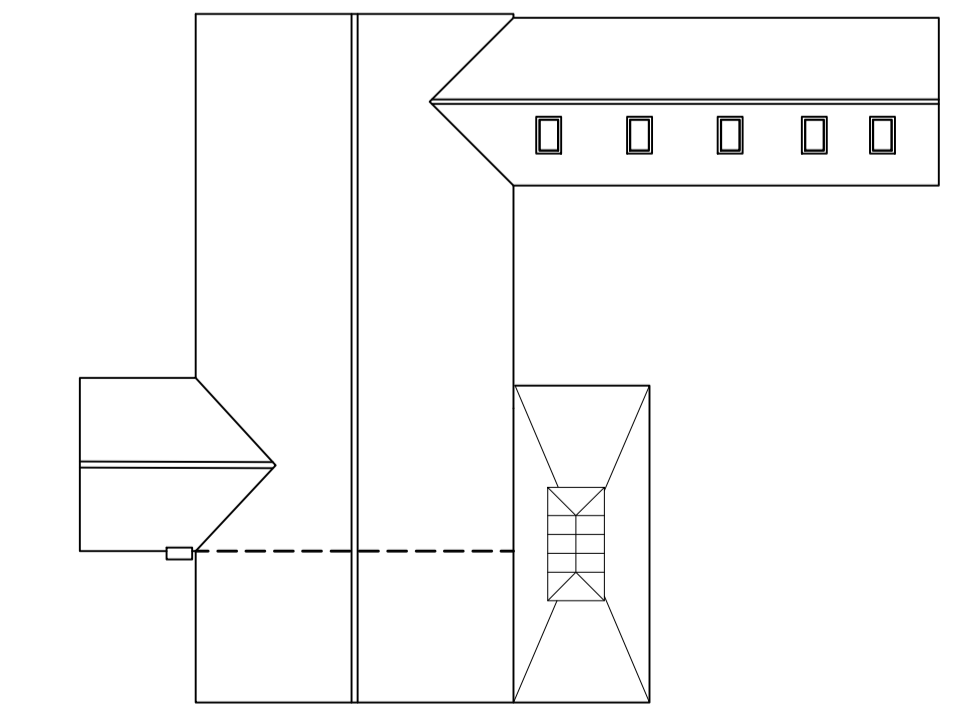


PROPOSED GROUND FLOOR PLAN (1:50)

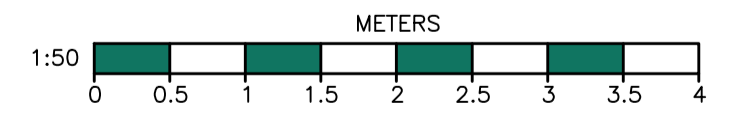

PROPOSED ROOF PLAN (1:200)

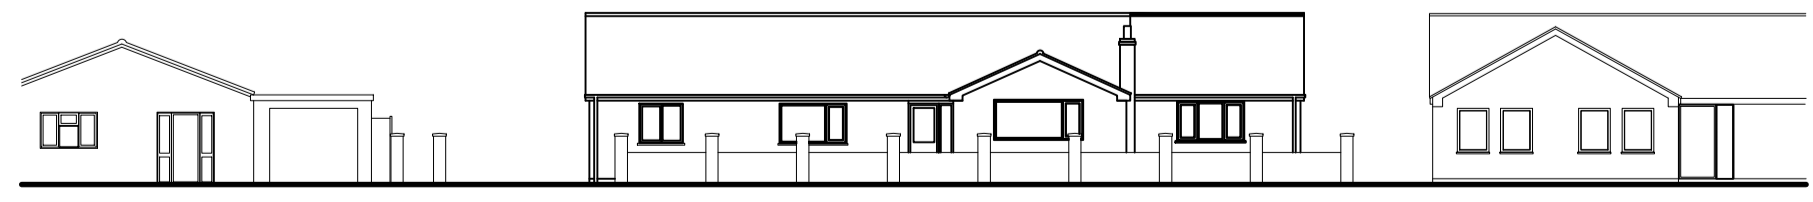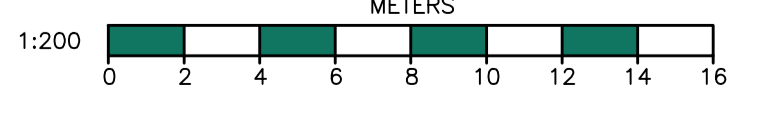

PROPOSED STREET SCENE (1:200)

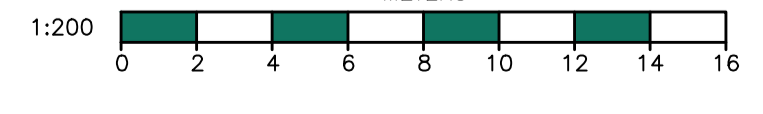

Copyright on all drawings prepared by Morton & Hall Consulting Limited is their property. Drawings and designs may not be reproduced in part or in whole without their written permission.
 Please read, if in doubt ask. Change nothing without consulting the Engineers.
 Contractor to check all dimensions on site before work starts or materials are ordered. If in doubt ask. All dimensions are in mm unless stated otherwise.
 Where materials, products and workmanship are not fully specified they are to be of the standard appropriate to the works and suitable for the purpose stated in or reasonably to be inferred from the drawings and specification. All work to be in accordance with good building practice and BS 8000 to the extent that the recommendations define the quality of the finished work. Materials products and workmanship to comply with all British Standards and EOTA standards with, where appropriate, BS or EC marks.
 All products and materials to be handled, stored, prepared and used or fixed in accordance with the manufacturers current recommendations.
 The contractor is to arrange inspections of the works by the BCO (or NHBC) as required by the Building Regulations and is to obtain completion certificate and forward to the Engineer
 All finishes, insulation and damp-proofing to architect's details

B	PLANNERS COMMENTS	SEP 2023
A	CLIENTS COMMENTS	AUG 2023
	REVISIONS	DATE

MORTON & HALL CONSULTING LIMITED
 CONSULTING STRUCTURAL ENGINEERS

1 Gordon Avenue, March, Cambridgeshire, PE15 8AJ
 Tel: 01354 655454
 Fax: 01354 660467
 E-mail: info@mortonandhall.co.uk
 Website: www.mortonconsultingengineers.co.uk

LABC Fenland District Council Building Design Awards Winner

CLIENT
 Mr & Mrs Williams

PROJECT
 37b Doddington Road, Wimblington, Cambridgeshire, PE15 ORD

TITLE
 Proposed Floor Plan, Street Scene & Roof Plan

DRAWN	J. Scotcher	DATE OF ISSUE
CHECKED		
DATE	Aug 2023	DRAWING NUMBER
SCALE	AS SHOWN	H9150/02 _B