


© This drawing and design are copyright.  
 Do not scale from this drawing. Use only figured dimensions. If in doubt, ask.  
 All dimensions are to be checked on site.  
 Any discrepancies should be reported immediately to the Architect.

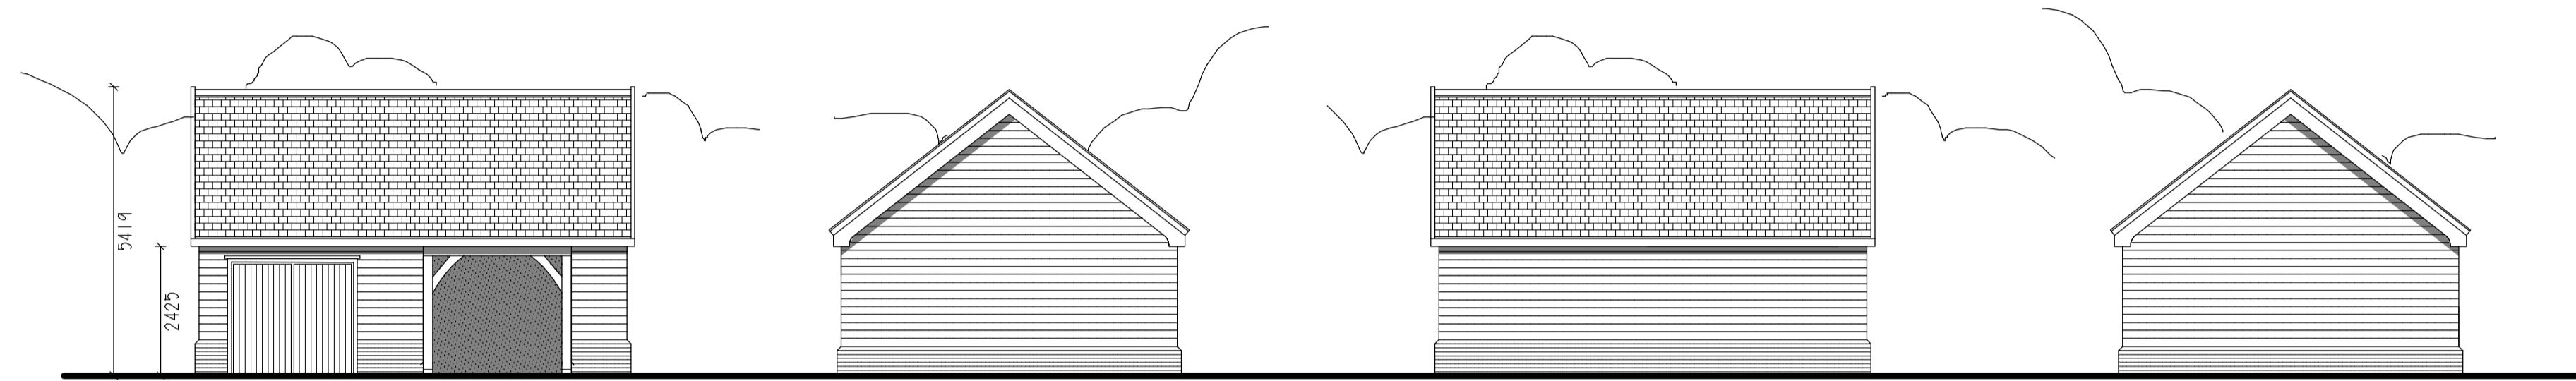


SOUTH EAST ELEVATION

SOUTH WEST ELEVATION

NORTH WEST ELEVATION

NORTH EAST ELEVATION

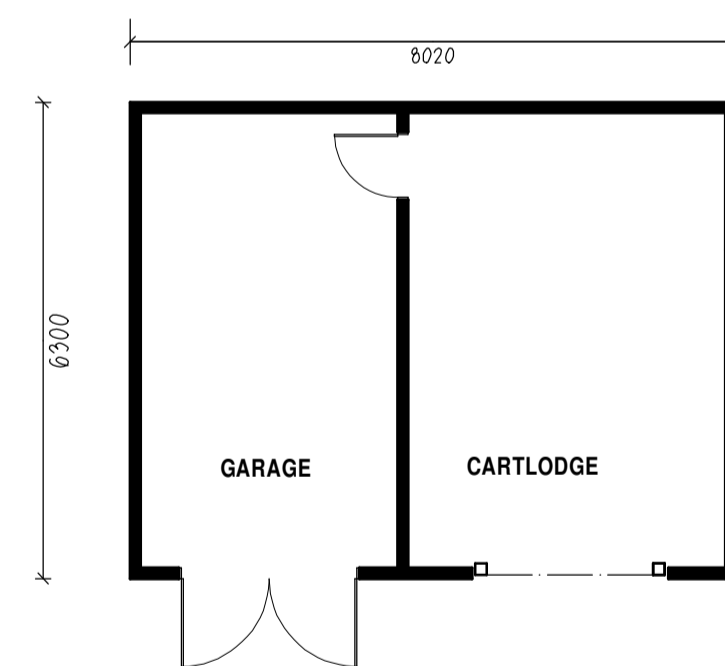

GROUND FLOOR PLAN

**Proposed External Materials:**  
**Walls:** Horizontal timber cladding - colour: natural / cedar.  
**Plinth:** Facing brickwork - colour soft red.  
**Main Roof:** Clay plain tiles - colour: brown.

DATE	REV	DESCRIPTION	DRAWN

**Patrick Allen & Associates Architects**

architects@patrickallen.org.uk  
 www.patrickallen.org.uk  
 +44 (0)1473 620660

2 Grange Business Centre  
 Tommy Flowers Drive  
 Grange Farm  
 Kesgrave, Ipswich  
 Suffolk, IP5 2BY

Project  
**Proposed work at 21 Beccles Road, Loddon, Norfolk, NR14 6JQ**

Client  
**S. Pointer & R. Catton**

Drawing Title  
**Plans & Elevations  
 Detached Cart Lodge**

Drawing Status  
**Planning**

Scale	Paper Size	Date	Drawn
1:100	A1	Aug 2023	AC

Drawing Number  
**4459-08**