



© This drawing and design are copyright.
 Do not scale from this drawing. Use only figured dimensions. If in doubt, ask.
 All dimensions are to be checked on site.
 Any discrepancies should be reported immediately to the Architect.

EXISTING FIRST FLOOR PLAN. (1:50)

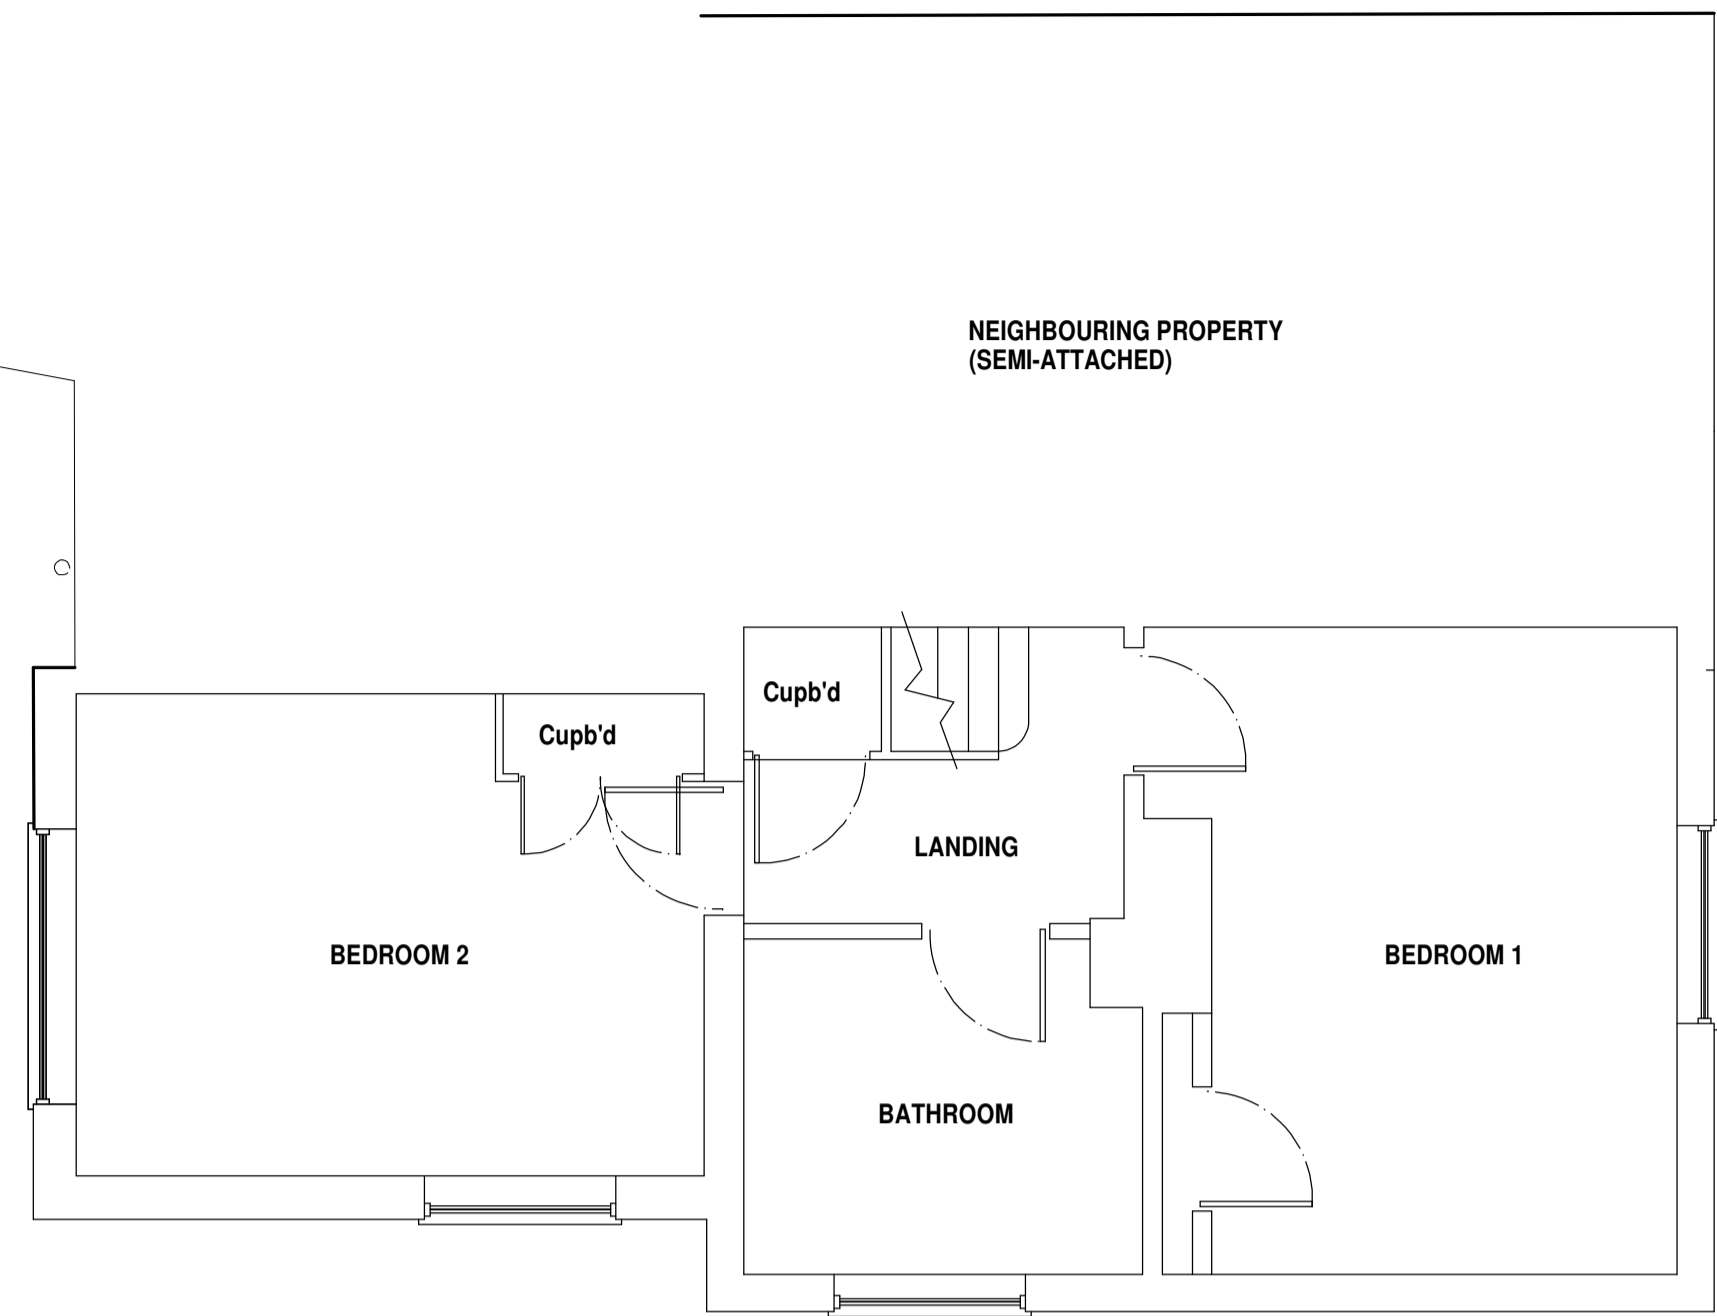

EXISTING GROUND FLOOR PLAN. (1:50)

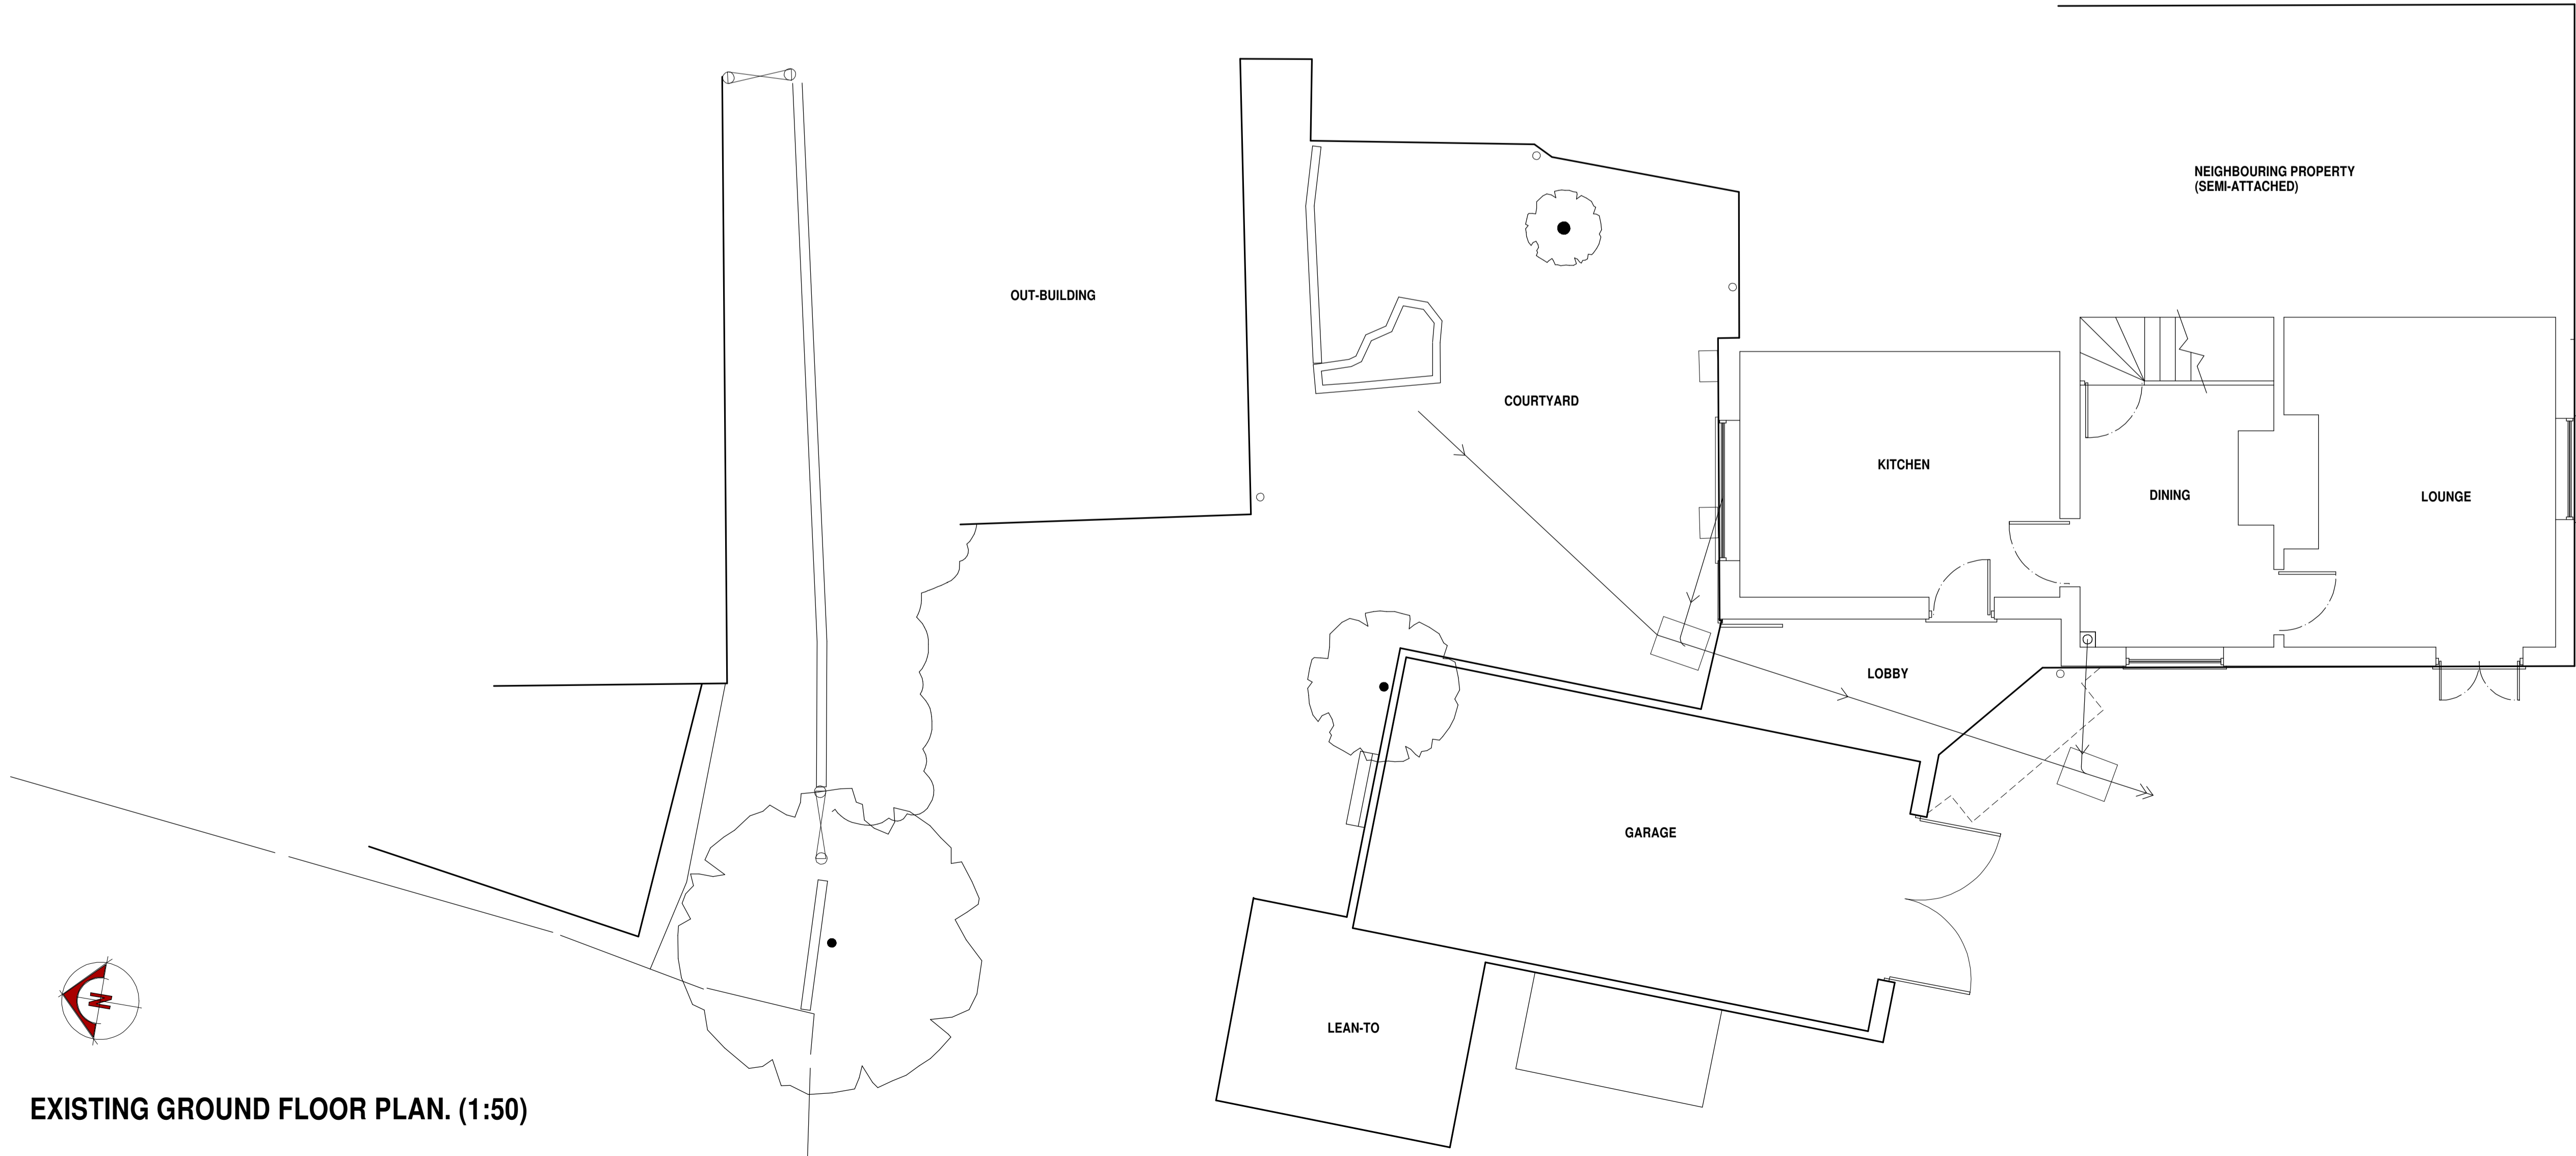

DATE	REV	DESCRIPTION	DRAWN

Patrick Allen & Associates Architects
 architects@patrickallen.org.uk | 2 Grange Business Centre
 www.patrickallen.org.uk | Tommy Flowers Drive
 +44 (0)1473 620660 | Grange Farm
 Kesgrave, Ipswich
 Suffolk, IP5 2BY

Project
Proposed work at 21 Beccles Road, Loddon, Norfolk, NR14 6JQ

Client
S. Pointer & R. Catton

Drawing Title
Floor Plans As Existing

Drawing Status
Planning

Scale	Paper Size	Date	Drawn
1:50	A1	Aug 2023	AC

Drawing Number
4459-04

© 2023 Patrick Allen & Associates Limited | Registered No: 4694261