


PROPOSED STREET ELEVATION
1.50@A1



PROPOSED REAR ELEVATION
1.50@A1

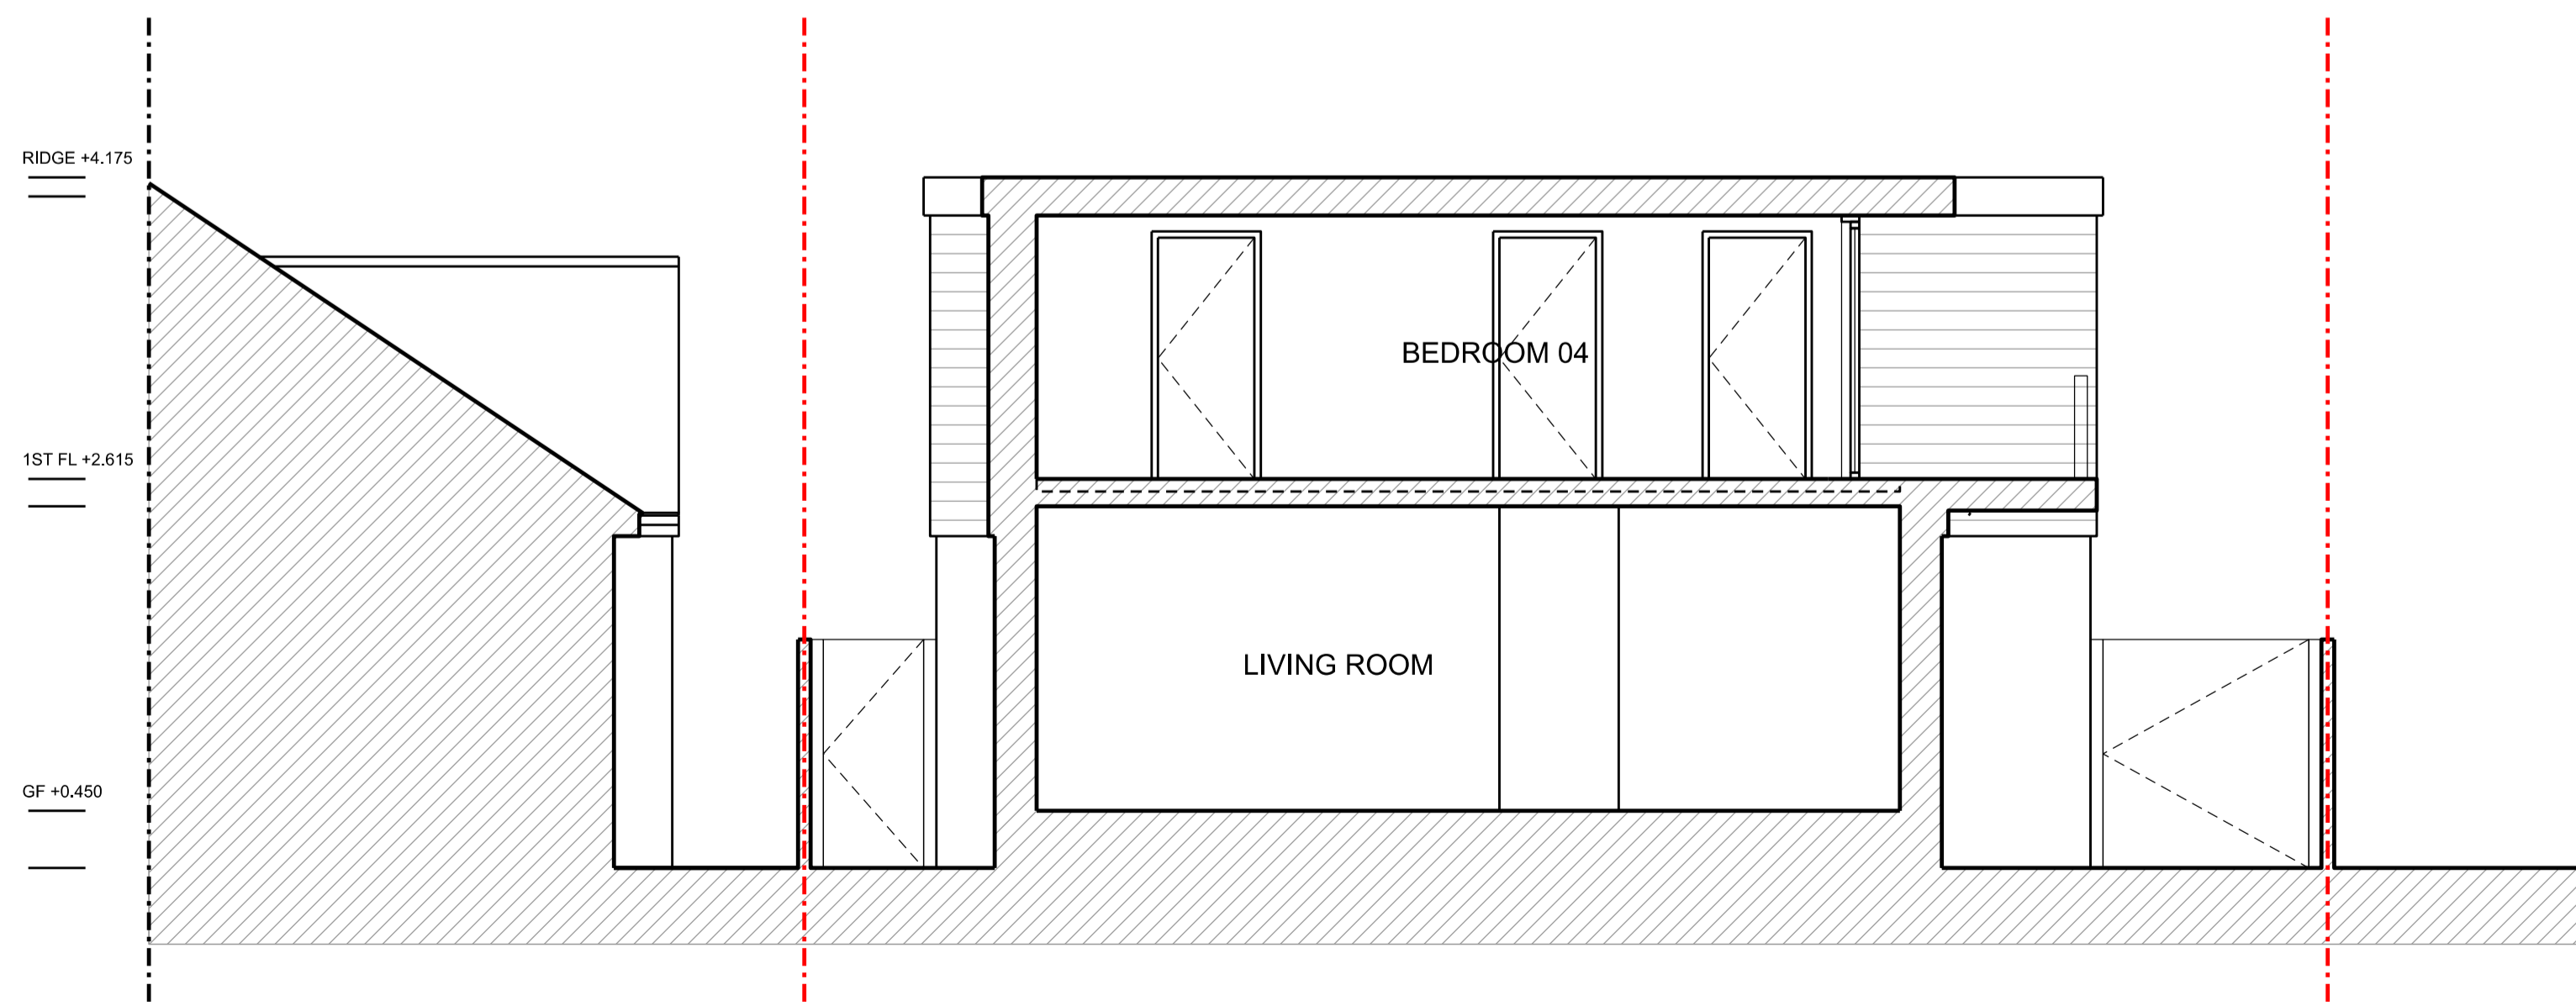

PROPOSED SECTION AA
1.50@A1

<p>ABOVE CONSTRUCTION 268 FRANCIS ROAD, E10 6NJ, LONDON TEL: 07921718380 WEB: WWW.ABOVECONSTRUCTION.CO.UK</p>			
<p>SCALE BAR (METERS)</p>			
<p>NOTE When this drawing is issued in uncontrolled CAD format it will be accompanied by a PDF version and is issued to enable the recipient to prepare their own documents / models / drawings for which they are solely responsible. The recipient should report all drawing errors, omissions and discrepancies to the architect. All dimensions should be checked on site by the contractor and such dimensions shall be the contractor's responsibility.</p> <p>Above Construction Ltd accepts no responsibility or liability for:- - any use of this drawing by parties other than the party for whom it was prepared or for purposes other than those for which it was prepared - any alterations or additions to or discrepancies arising out of changes to the background information on which the drawings are based that was current at the time of issue, and which occur to that information after it has been issued by Above Construction - any loss or degradation of the information held in this drawing resulting from the translation from the original file format to any other file format or from the recipient's reading of it in any other programme or any version of the programme other than that which was used to prepare it - the accuracy of survey information provided by others or for any costs, claims, proceedings and expenses arising out of reliance on such information - any scaling from this drawing other than by the local planning authority solely for the purposes of the planning application to which it relates</p>			
00	26/08/23	ISSUE	
REV	DATE	DESCRIPTION	
<p>job title 19 LEICSTER GARDENS</p> <p>drawing title / location PROPOSED ELEVATIONS & SECTIONS</p>			
drawn by AJP	scale 1:50@A1, 1:100@A3	status PLANNING	
project 23012	drawing no. 300_21	revision 00	