




265x165 Brown tiled roof to match existing roof.


Timber canopy. White paint.




Oak Rustic Door

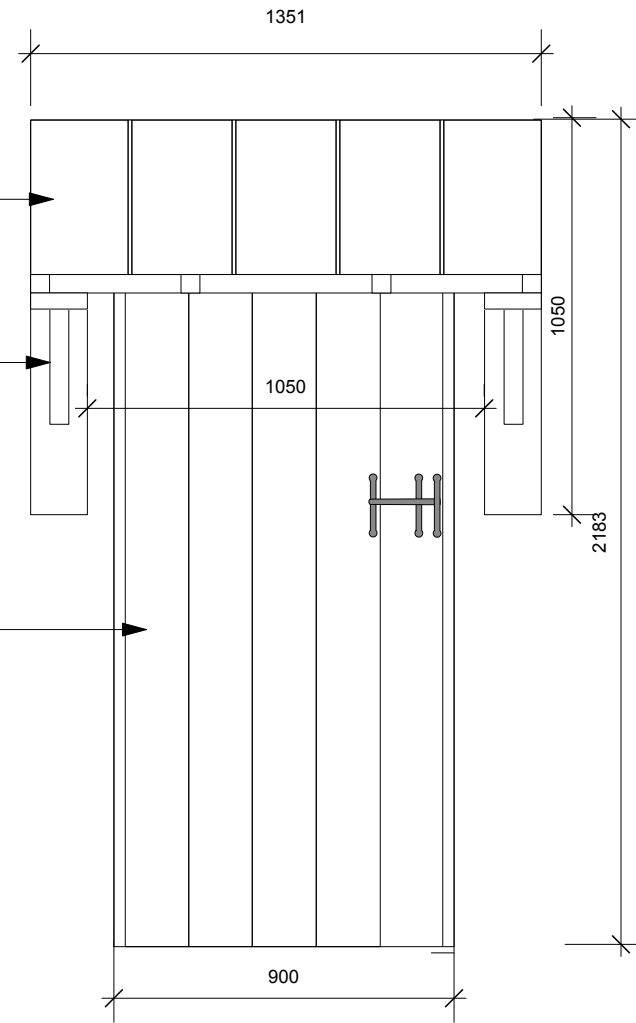


DG-11 Exterior West elevation

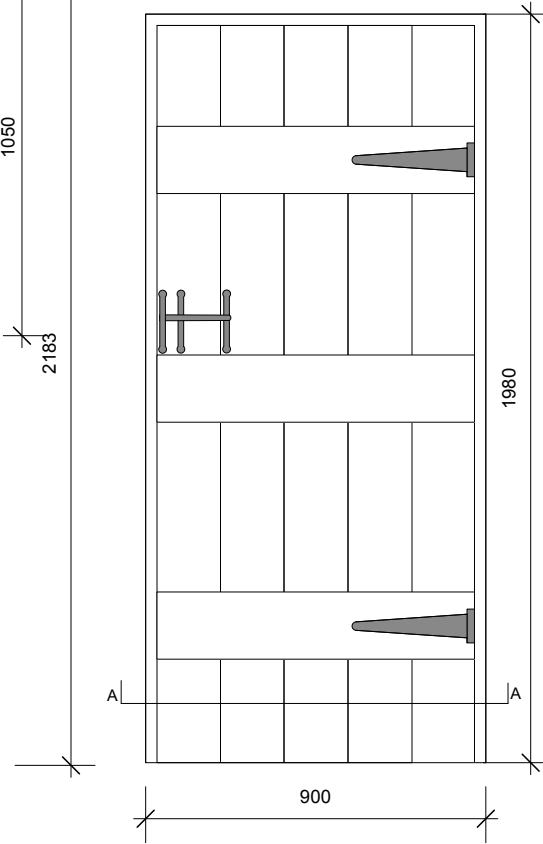


DG-11 Interior

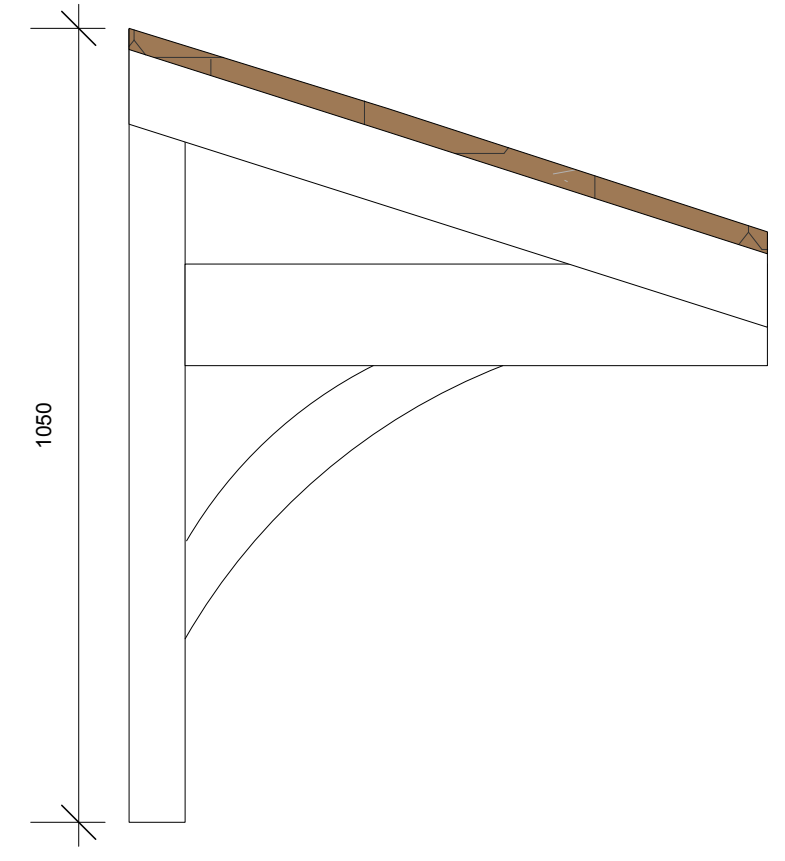

Porch Side elevation 1:10

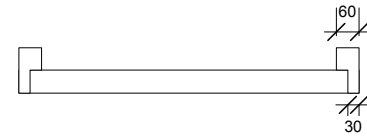

Door and frame plan

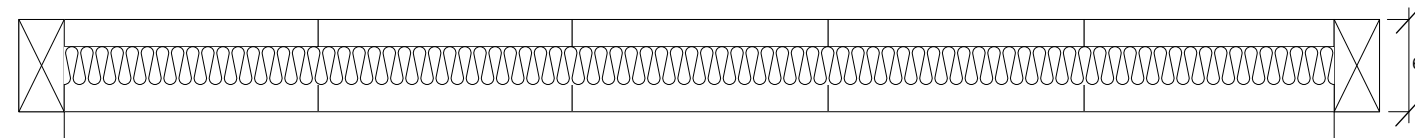

Door section A-A 1:5



Beanland Associates Architects Limited
 Unit 4, T: 01473 226138
 Observation Court F: 01473 760138
 84 Princes Street, admin@beanland.org.uk
 Ipswich, IP1 1RY www.beanland.org.uk

Project Title: RECTORY COTTAGE
 Client: D BILTON and B JAMES
 Sheet Title: WEST ELEVATION PORCH
 DETAILS AND PROPOSED
 DOOR

Project ID: 3004
 Scale: 1:5, 1:10, 1:20@ A3
 Drawn By: TH
 Checked By: SB
 Issue Date: 16/03/23
 Plot Date: xx/xx/xx
 Drawing status: **PLANNING**




RIBA Chartered Practice

Unless otherwise agreed, this drawing is

For 'For Construction' Status drawings; do not scale from this drawing, work to figured dimensions

3004-402

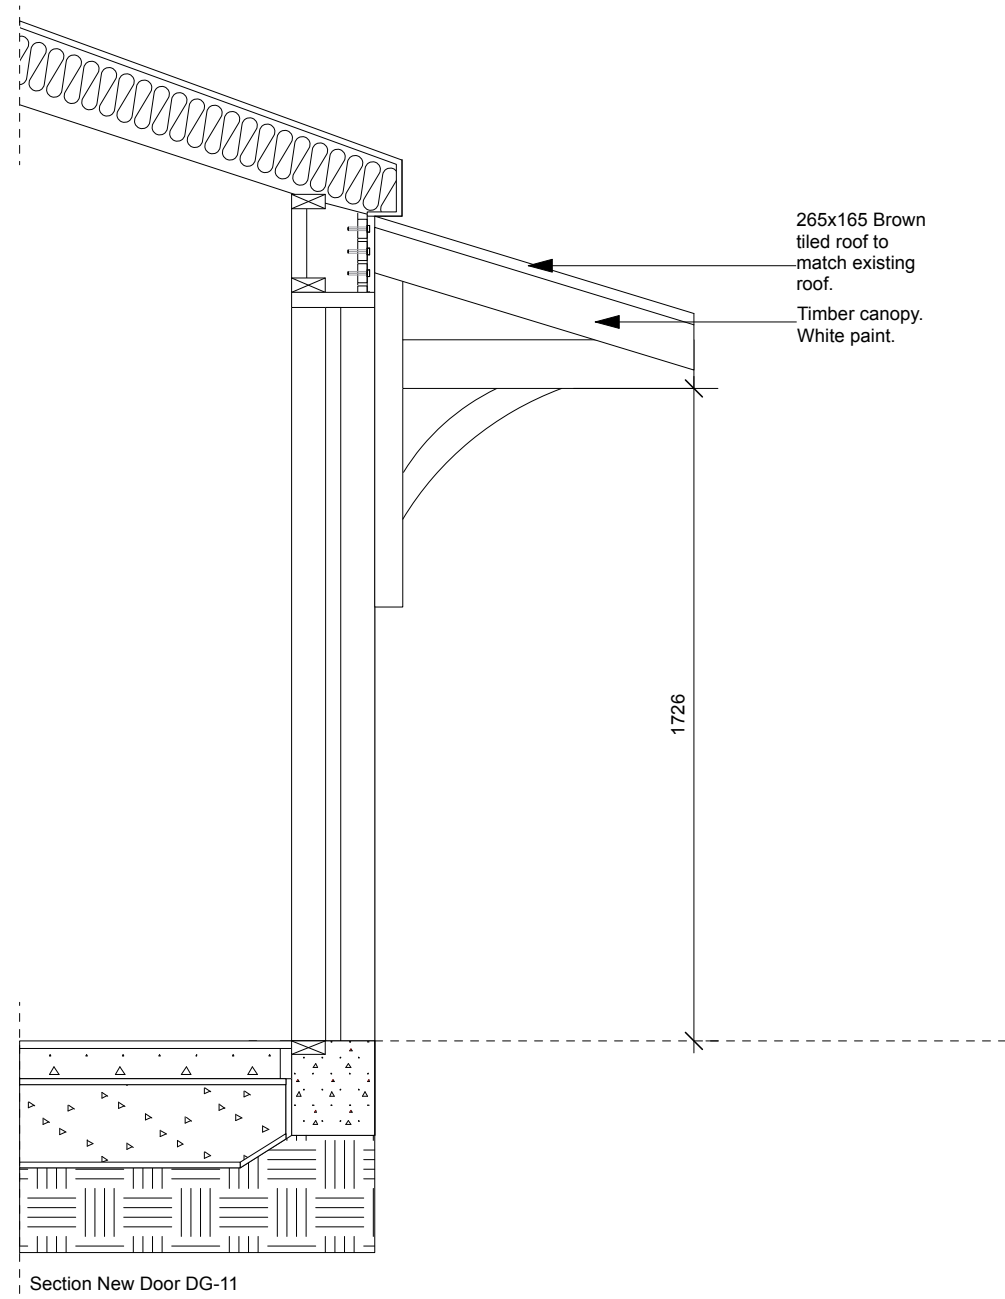

Section New Door DG-11



Beanland Associates Architects Limited
 Unit 4, T: 01473 226138
 Observation Court F: 01473 760138
 84 Princes Street, admin@beanland.org.uk
 Ipswich, IP1 1RY www.beanland.org.uk

RECTORY COTTAGE

D BILTON and B JAMES

WEST PORCH AND WALL SECTION

Project ID: 3004
 Scale: 1:20 @ A3
 Drawn By: TH
 Checked By: SB
 Issue Date: 20/06/23
 Plot Date: xx/xx/xx

Drawing status: **PLANNING**



RIBA 
 Chartered Practice

Unless otherwise agreed, this drawing is

Beanland Associates Architects Limited
 For 'For Construction' Status drawings; do
 not scale from this drawing, work to
 figured dimensions

3004-305