






Proposed South-East Elevation  
1:100 - A1

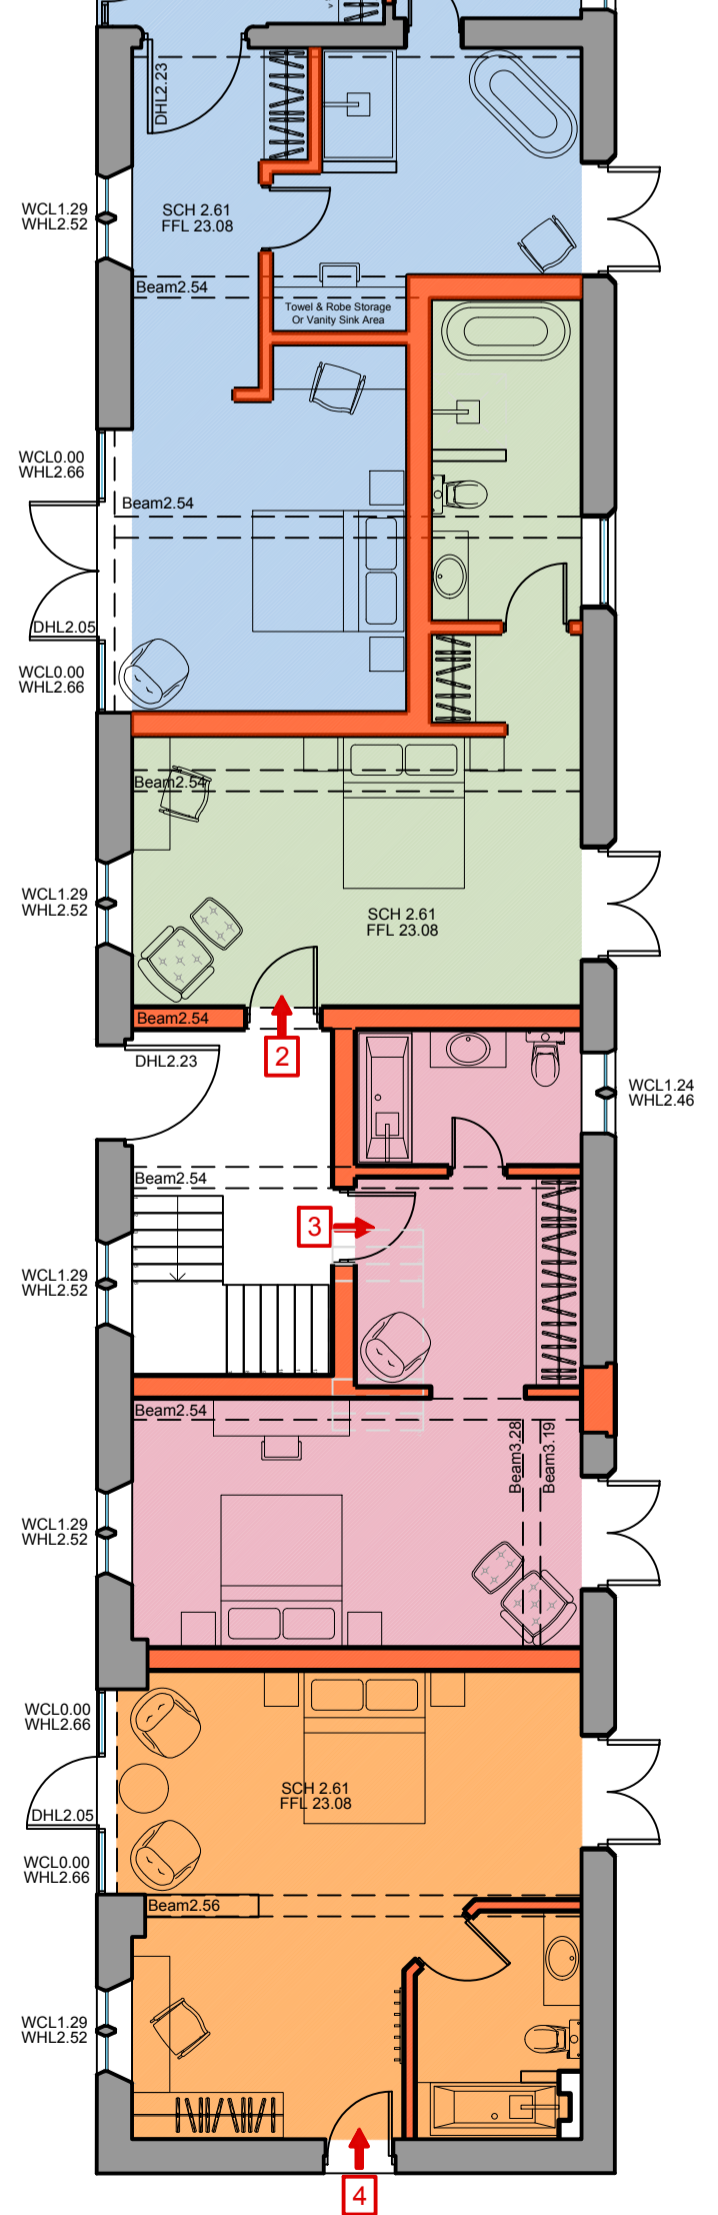

Proposed North-West Elevation  
1:100 - A1

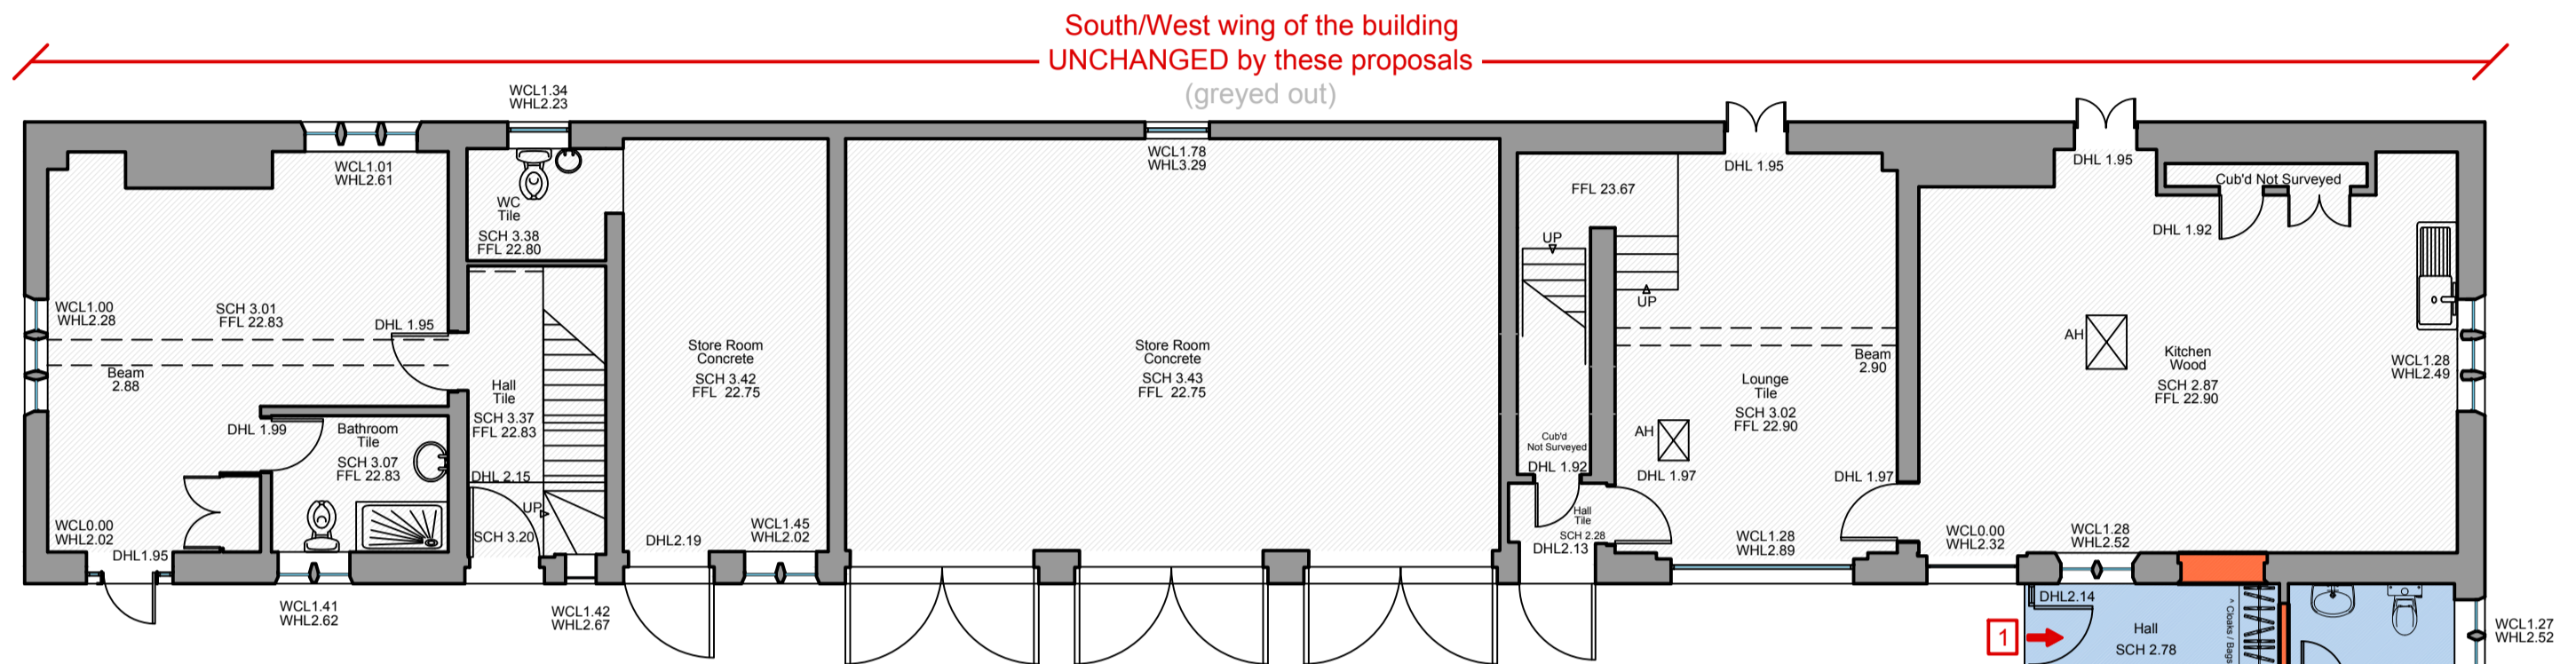

Proposed Ground Floor Plan  
1:100 - A1

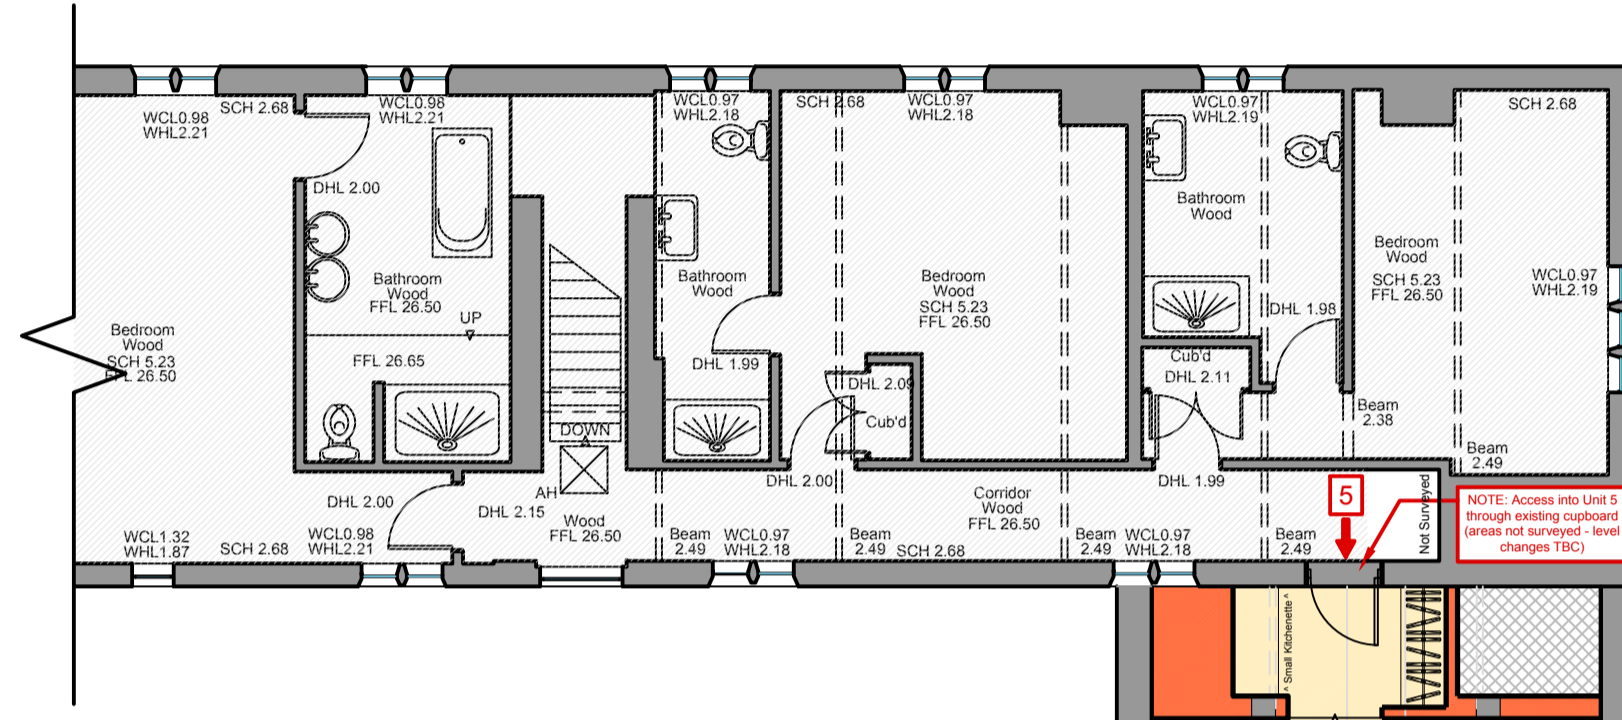

Proposed First Floor Plan  
1:100 - A1



Proposed North-East Elevation  
1:100 - A1

Amendments  
a) 01.09.23 - skylights amended

**SDA**  
STEVEN DUNN ARCHITECTS

T: 01526 860757 E: steve@stevendunnarchitects.co.uk  
HADLEIGH HOUSE, HIGH STREET, WALCOTT, LINCOLN, LN435N

PROJECT DETAILS

Proposed change of use at Bauble Barn  
to residential use  
Doddington Hall, Doddington,  
Lincoln

CLIENT  
Doddington Farms LLP

DRAWING TITLE

Proposed Plans and Elevations

DATE	DRAWN
August 2023	E.B
SCALE	DRNG No.
1:100 @ A1	2735-A1-05a

Copyright: This drawing and its entire contents are protected under the Copyright (Designs and Patents) Act 1988, and no portion shall be copied, duplicated, or otherwise reproduced and/or transmitted by any means whatsoever without the prior written consent of the Author. Do not scale from this drawing. Work to figured dimensions only. All dimensions are to be checked on site prior to commencement of works. Any discrepancies must be brought to the attention of the Architect prior to commencement of works on site.