




**GARAGE ROOF LAYOUT
AS EXISTING
SCALE 1:100**

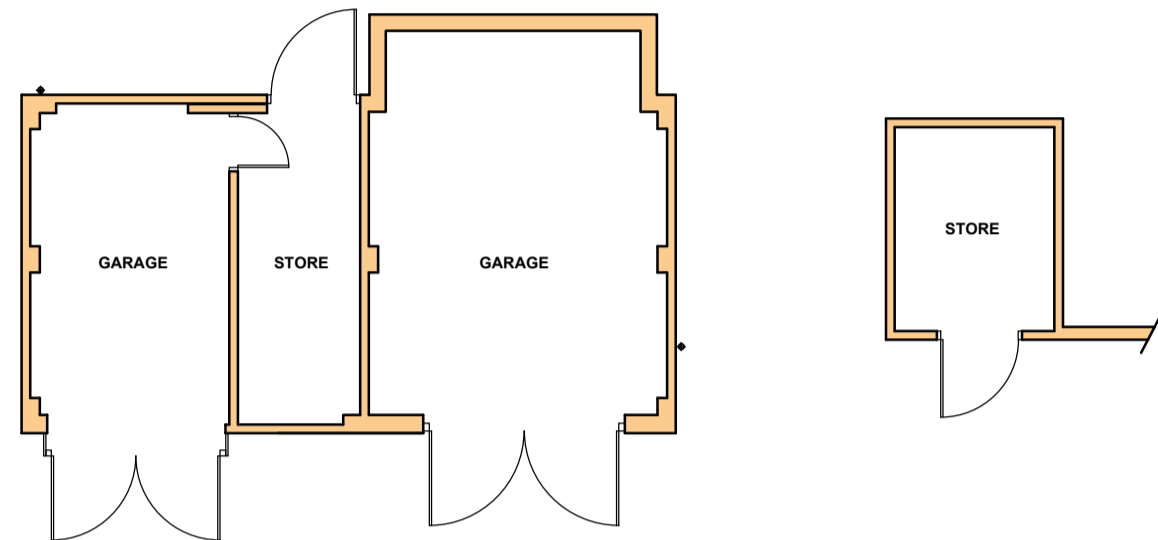


**GARAGE FLOOR LAYOUT
AS EXISTING
SCALE 1:100**

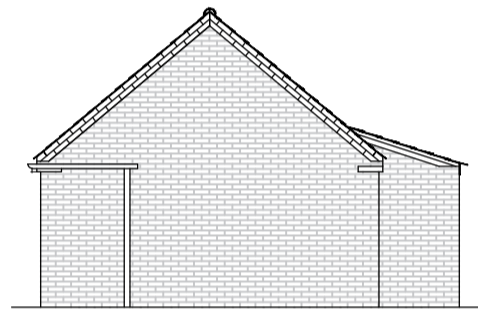



SIDE (EAST)

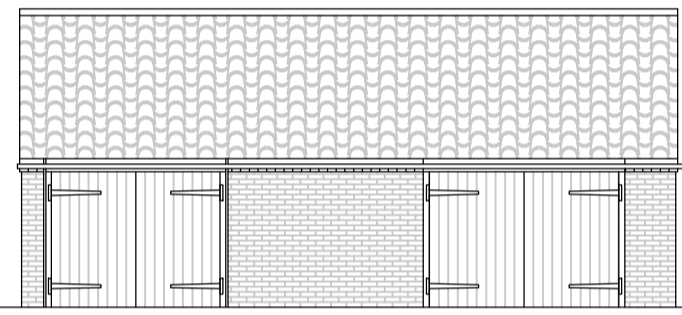


FRONT (SOUTH)

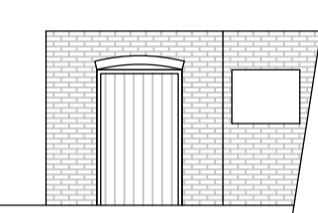

SIDE (WEST)

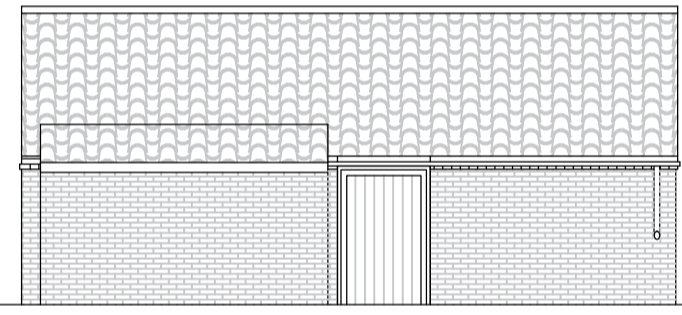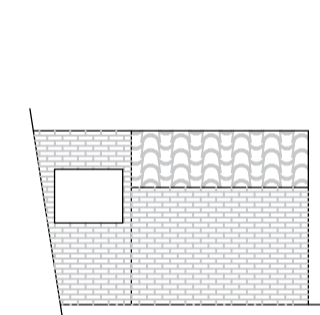


REAR (NORTH)

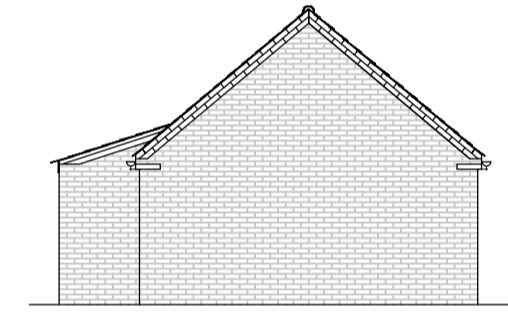


SIDE (WEST)

**ELEVATIONS
AS EXISTING
SCALE 1:100**


Materials
Facing brickwork - red multi.
Roof tiles - Clay pantiles
Rain water goods - UPVC black.
Gutter on rise and fall brackets.

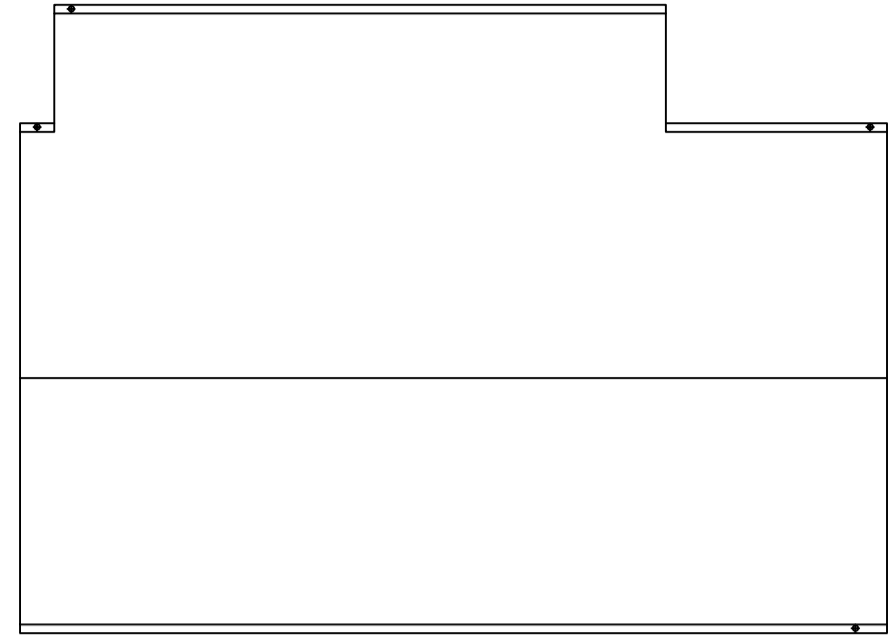


**GARAGE ROOF LAYOUT
AS PROPOSED
SCALE 1:100**

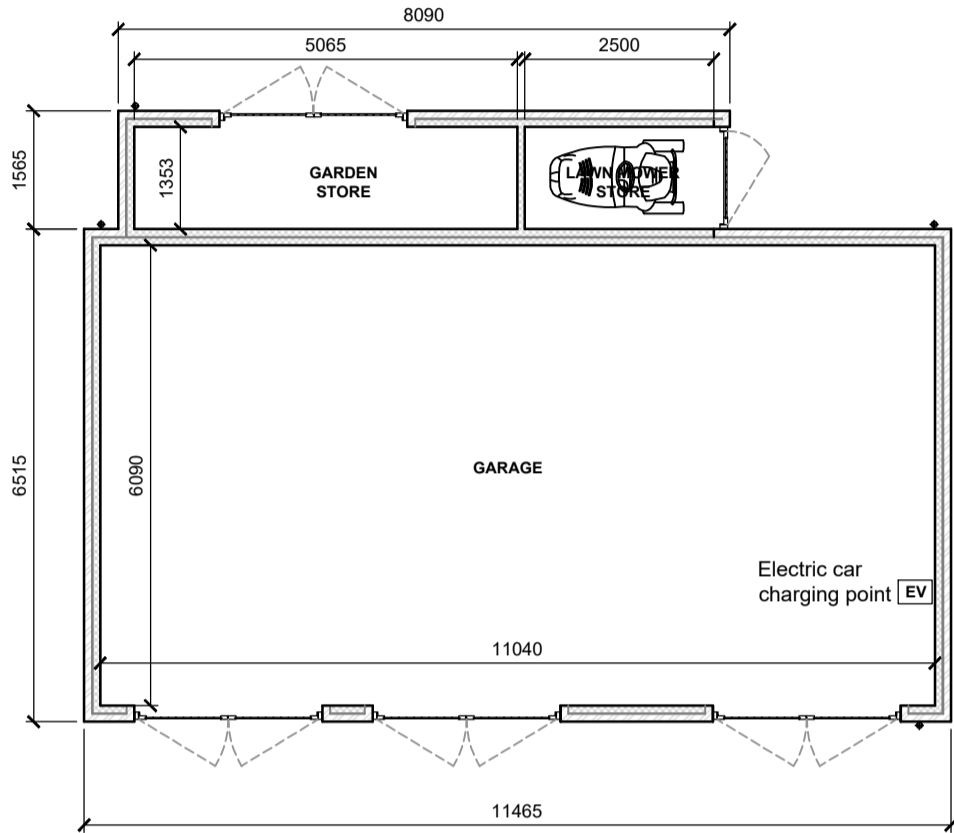

**GARAGE FLOOR LAYOUT
AS PROPOSED
SCALE 1:100**

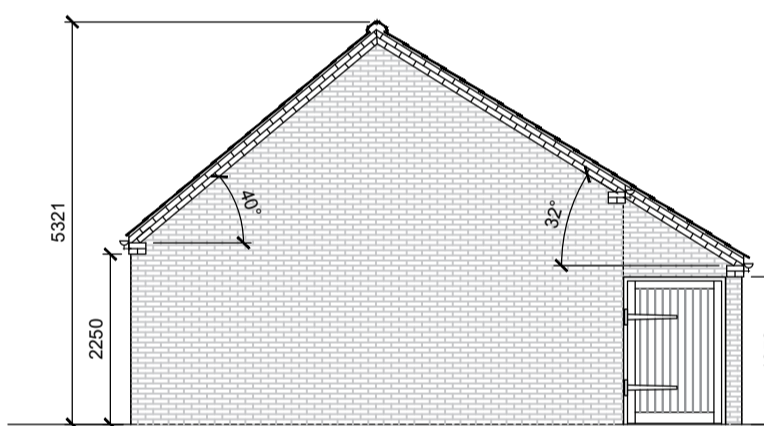


SIDE (EAST)

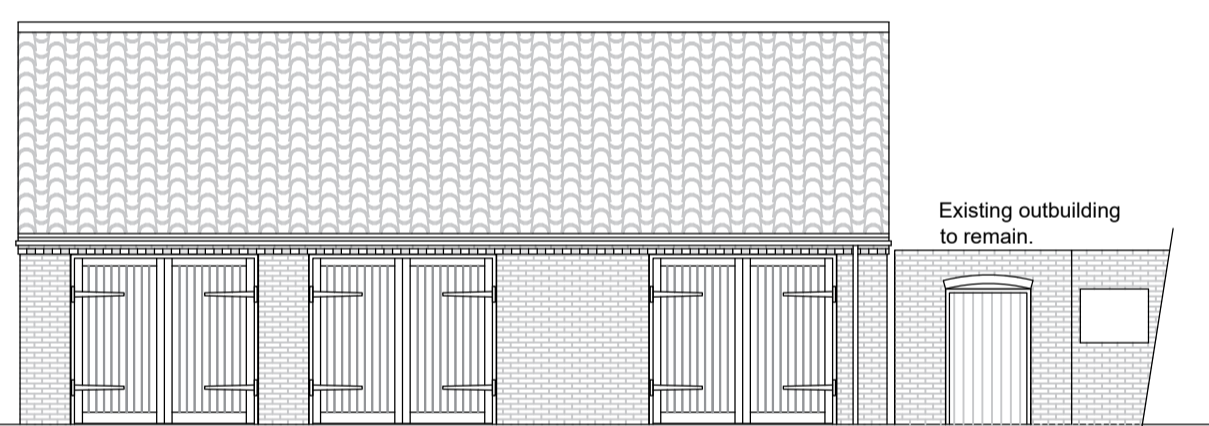


FRONT (SOUTH)

Materials
Facing brickwork - Kempley Antique
Roof tiles - Shire Pantile Rustic
Rain water goods - Brett Martin Cascade 112 Roundstyle cast iron effect gutter (on rise and fall brackets) and down pipe

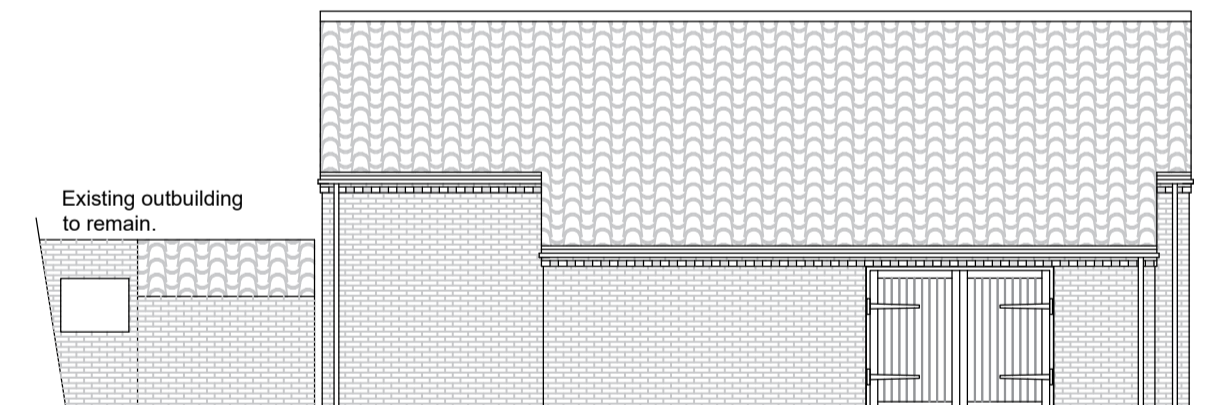

REAR (NORTH)

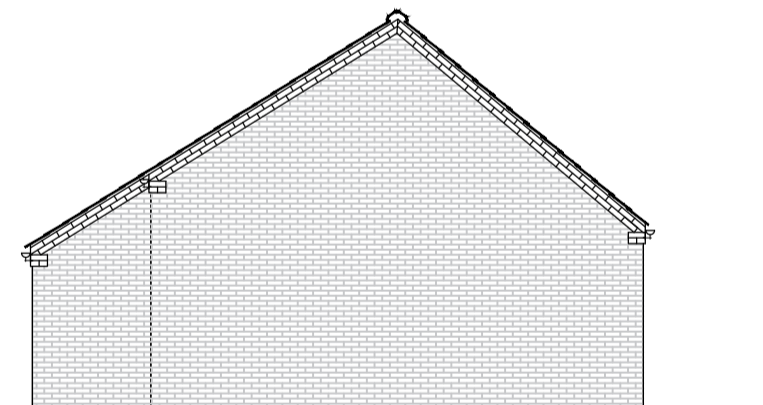

SIDE (WEST)

**ELEVATIONS
AS PROPOSED
SCALE 1:100**

Kempley Antique



Shire Pantile Rustic



SCALE 1 : 100 0m 1m 2m 4m 6m 8m 10m
SCALE 1 : 1 0m 10mm 20mm 40mm 60mm 80mm 100mm

PL1	08.09.23	Materials added.	rcw
rev:	date:	description:	by:
VERTICALEEDGE DESIGN			
CLIENT Mr & Mrs Stopford			
ADDRESS Long Cottage 51 High Street Swinderby Lincoln. LN6 9LU			
DRAWING Floor Plan & Roof Plan As Existing & As Proposed			
STATUS PLANNING APPLICATION ISSUE			
DATE July 2023		SCALE as shown at A1	
JOB No VED738	DRAWING No 02	REVISION PL1	
VERTICAL EDGE DESIGN m: 07853 270155 e: info@verticaledgedesign.co.uk www.verticaledgedesign.co.uk			