



Proposed South-East Elevation
1:100 - A1



Proposed North-West Elevation
1:100 - A1


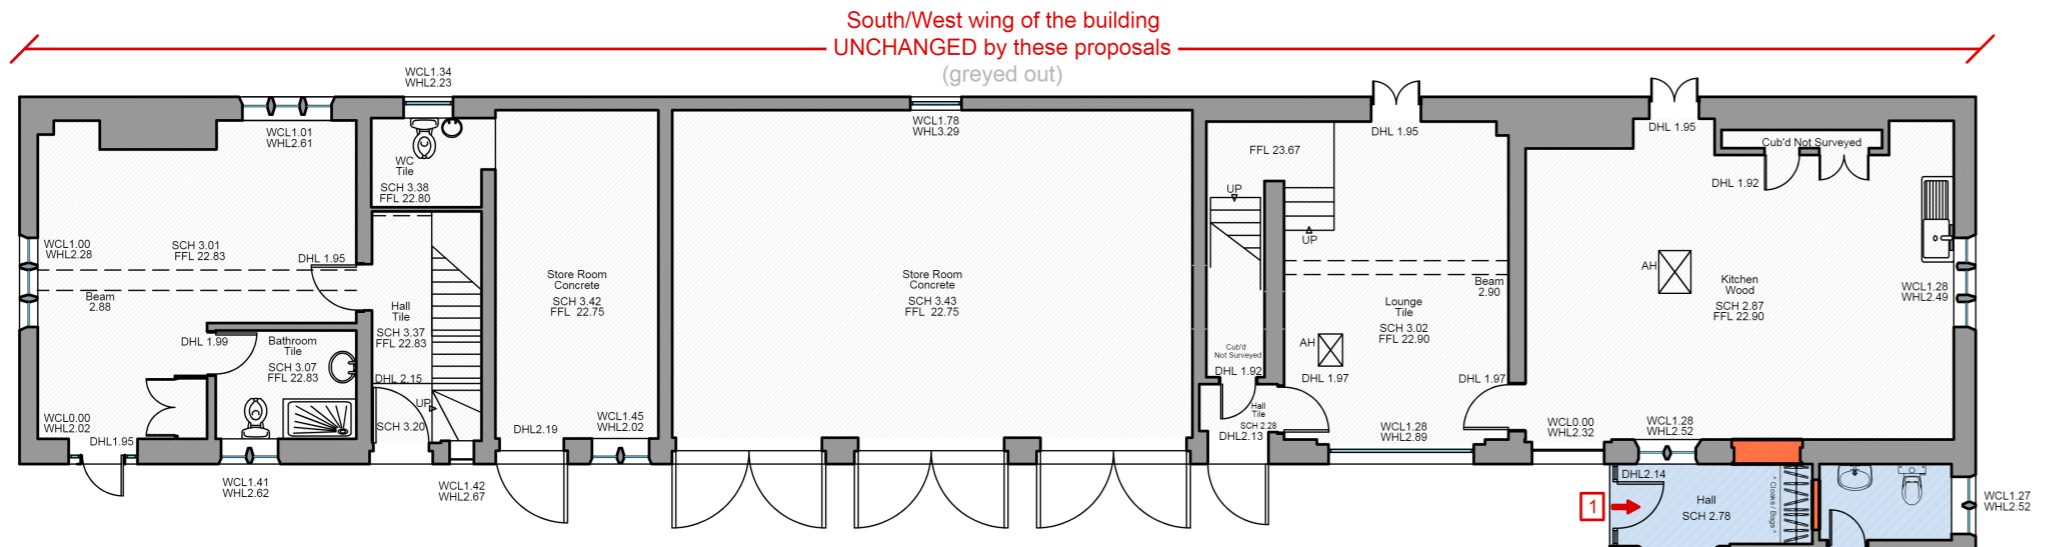


South/West wing of the building
UNCHANGED by these proposals
(greyed out)

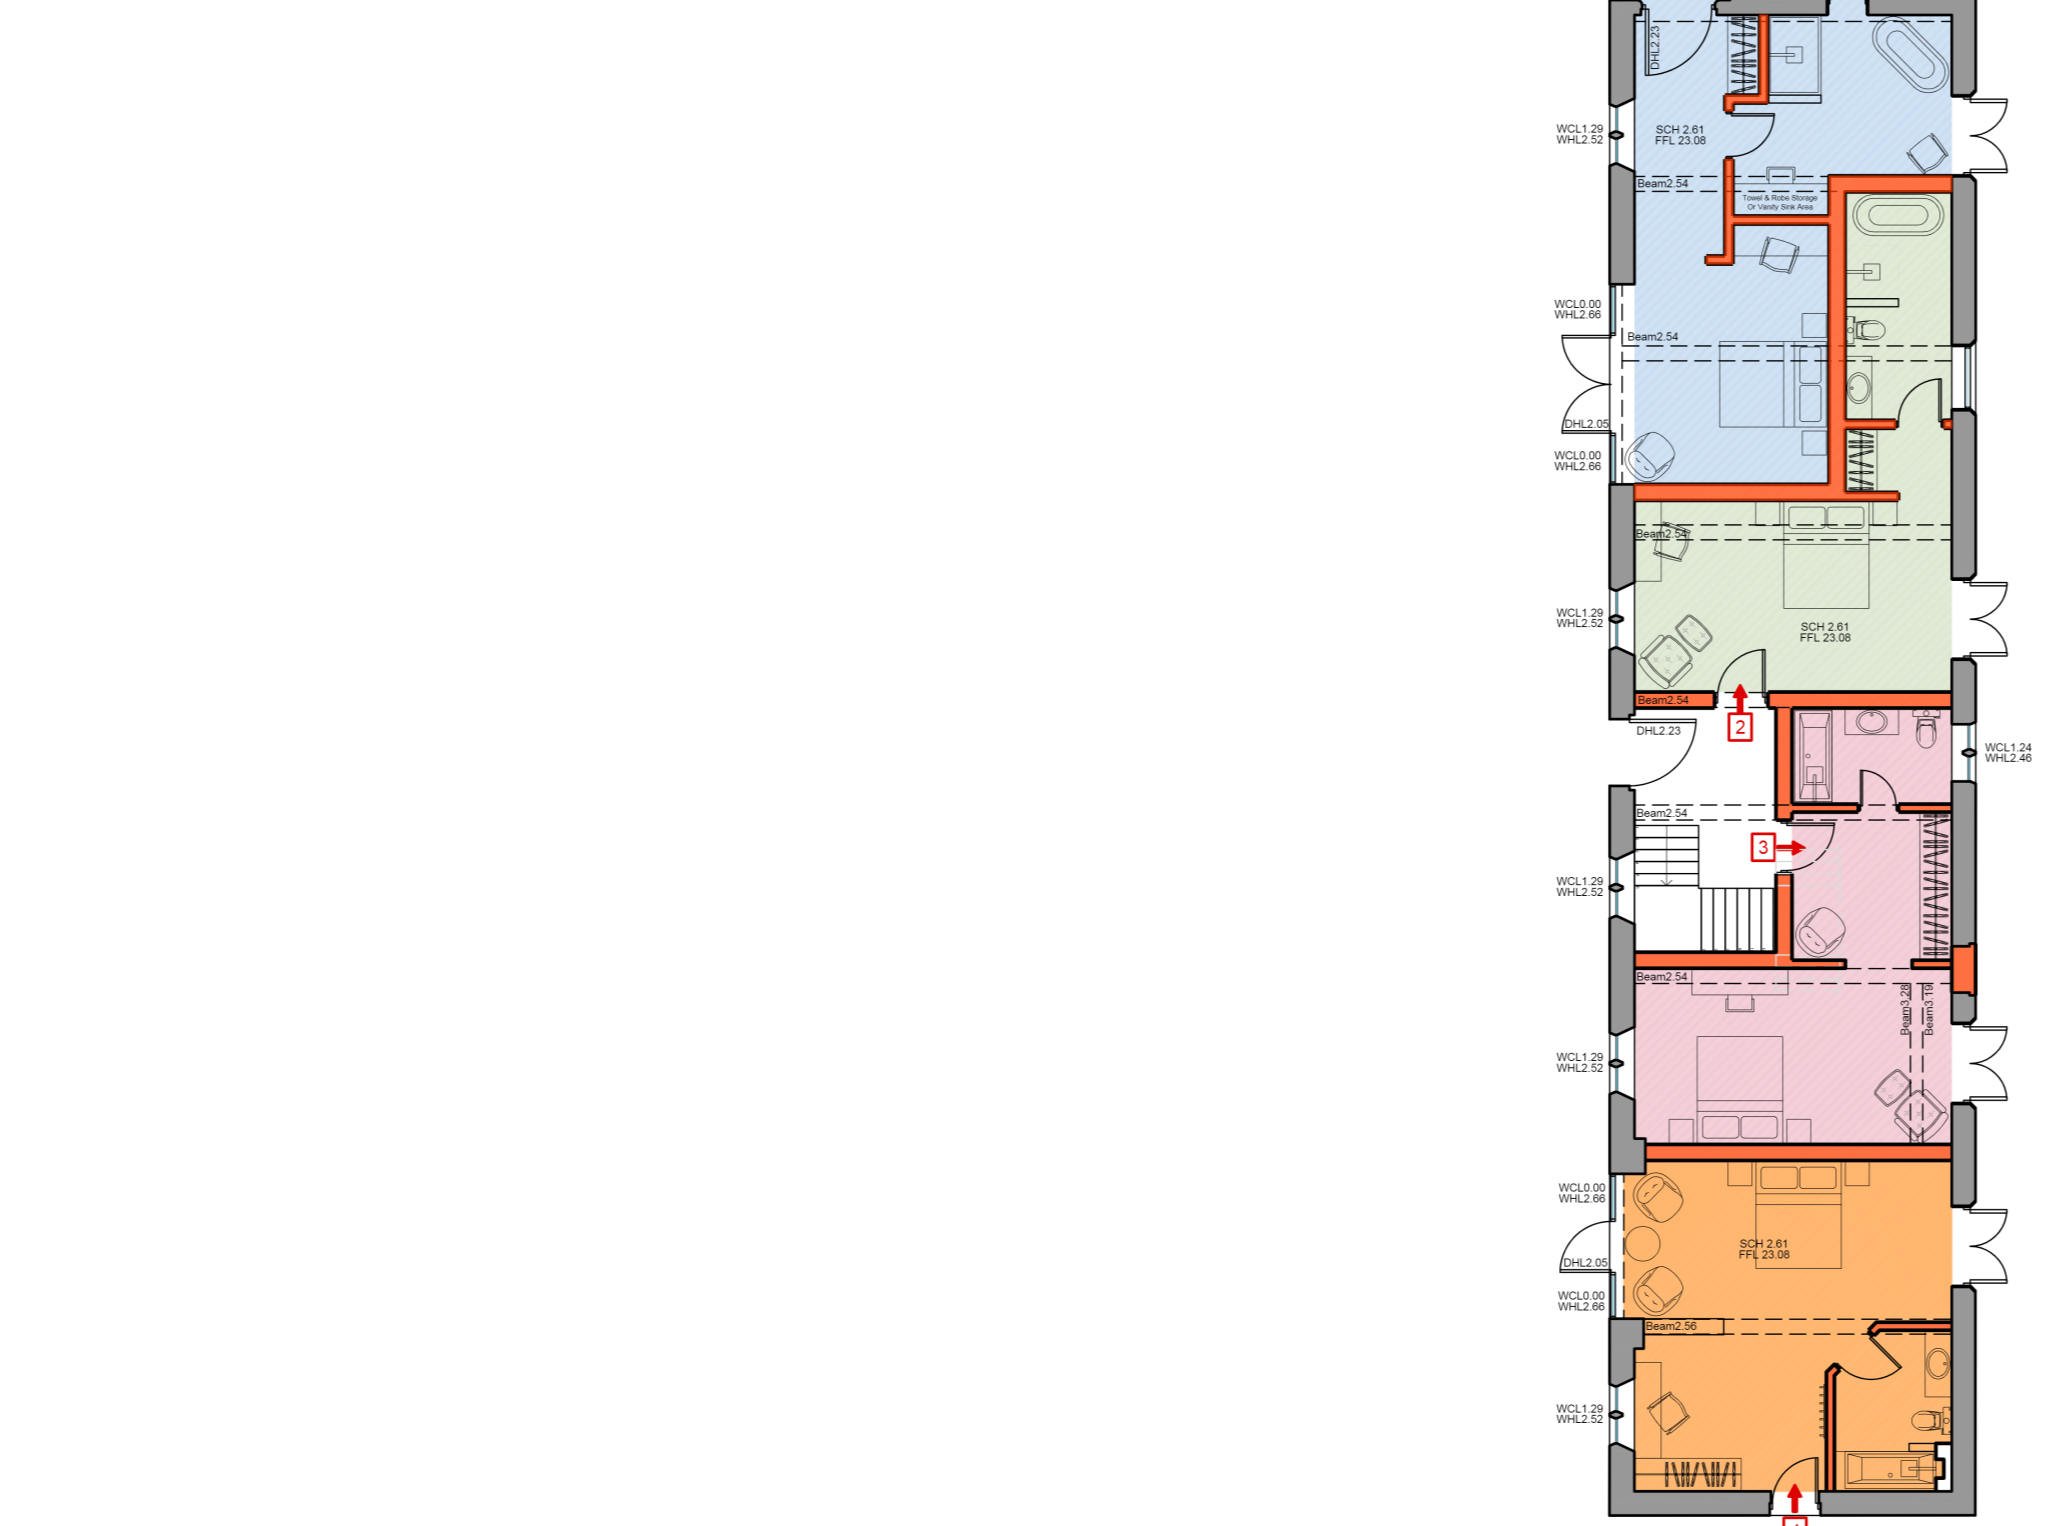

Proposed Ground Floor Plan
1:100 - A1

North/East wing to be converted
as part of these proposals

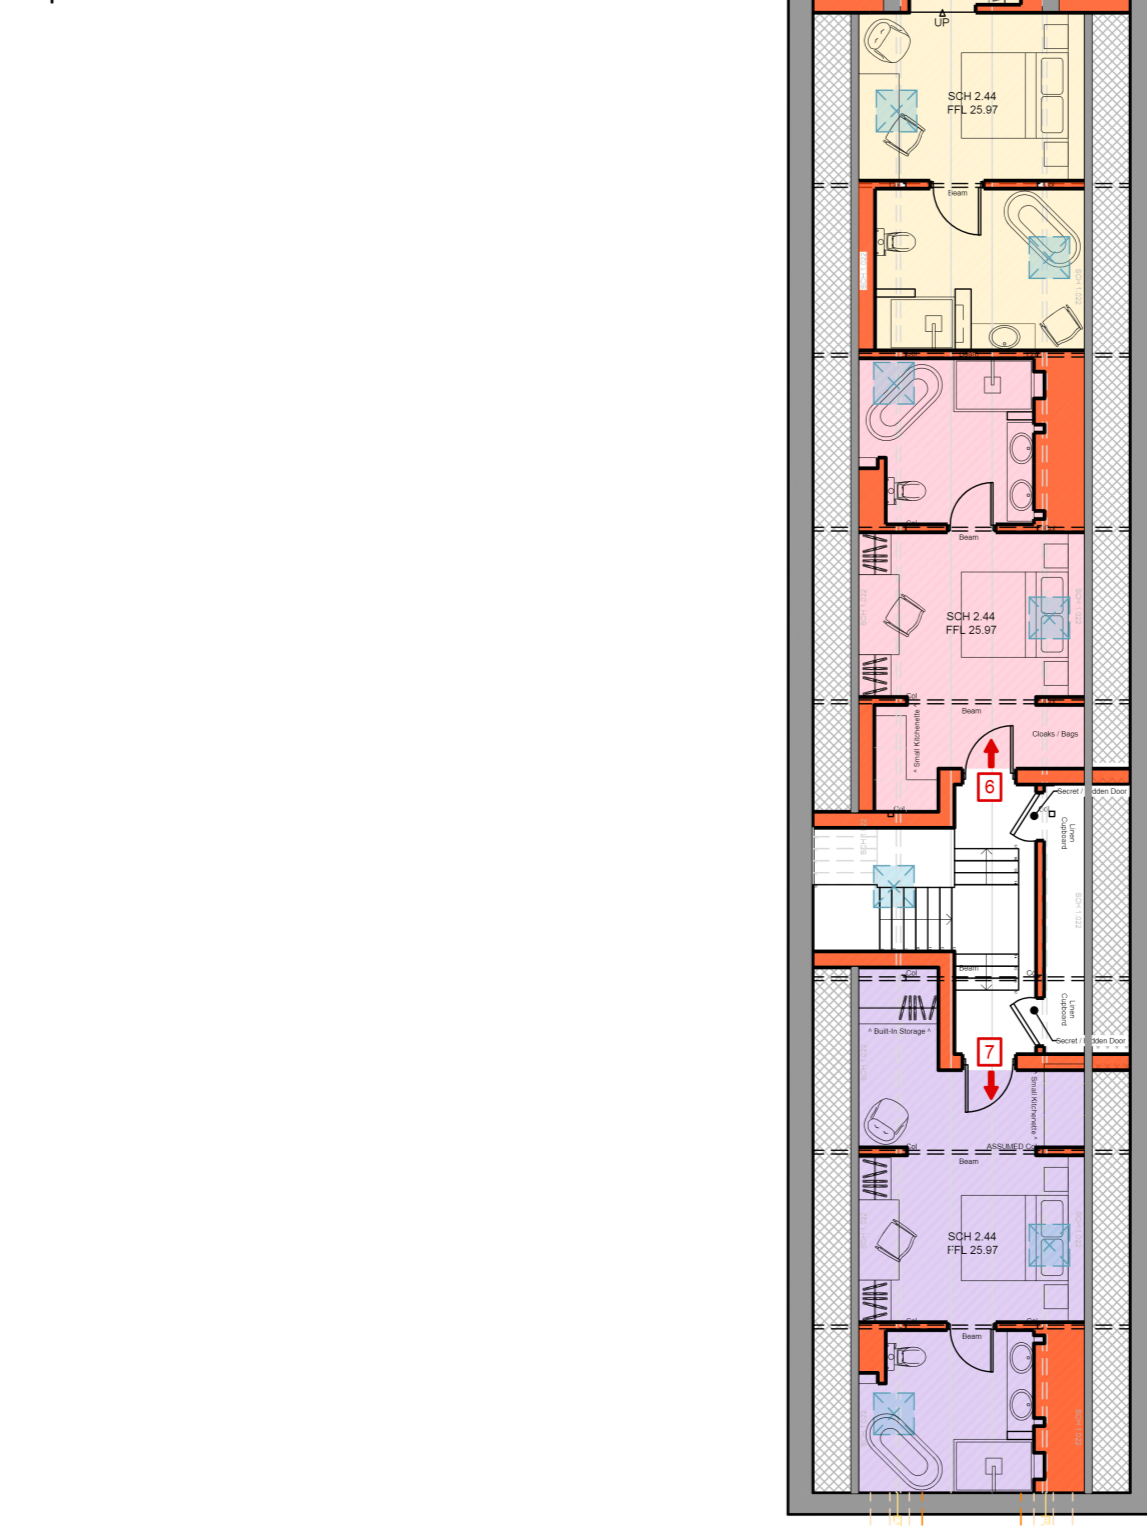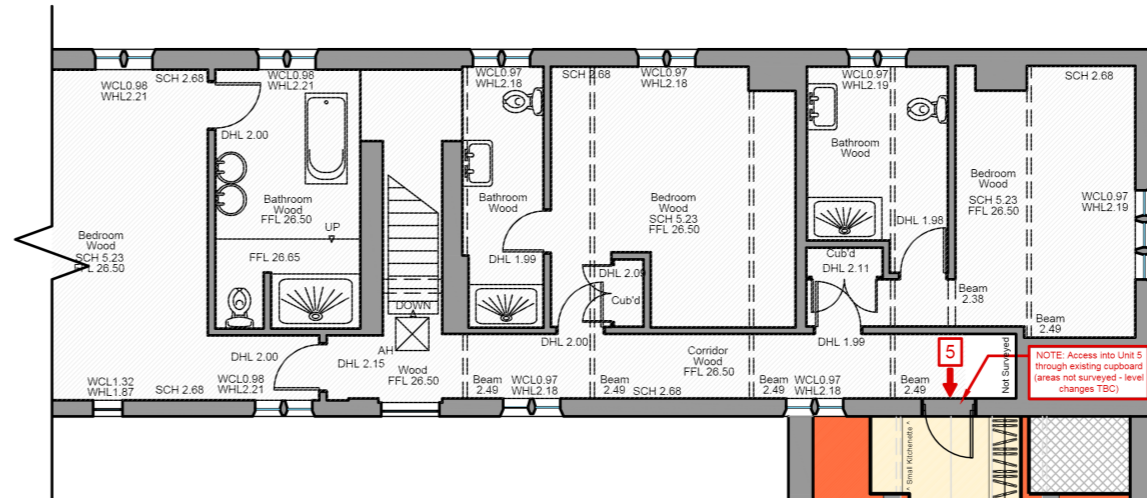

Proposed First Floor Plan
1:100 - A1



Proposed North-East Elevation
1:100 - A1

Amendments
N) 01.09.23 - skylights amended

SDA
STEVEN DUNN ARCHITECTS
T: 01526 860757 E: steve@stevendunnarchitects.co.uk
HADLEIGH HOUSE, HIGH STREET, WALCOTT, LINCOLN, LN43SN

PROJECT DETAILS
Proposed change of use at Bauble Barn to residential use
Doddington Hall, Doddington, Lincoln

CLIENT
Doddington Farms LLP

DRAWING TITLE
Proposed Plans and Elevations

DATE	DRAWN
August 2023	E.B
SCALE	DWG No.
1:100 @ A1	2735-A1-05a

Copyright: This drawing and its entire contents are protected under the Copyright Designs and Patents Act 1988, and no portion shall be copied, published, or otherwise reproduced without the prior written consent of the Author. Do not scale from this drawing. Work to agreed dimensions only. All dimensions are to be checked on site prior to commencement of work. Any discrepancies must be brought to the attention of the Architect prior to commencement of work on site.