

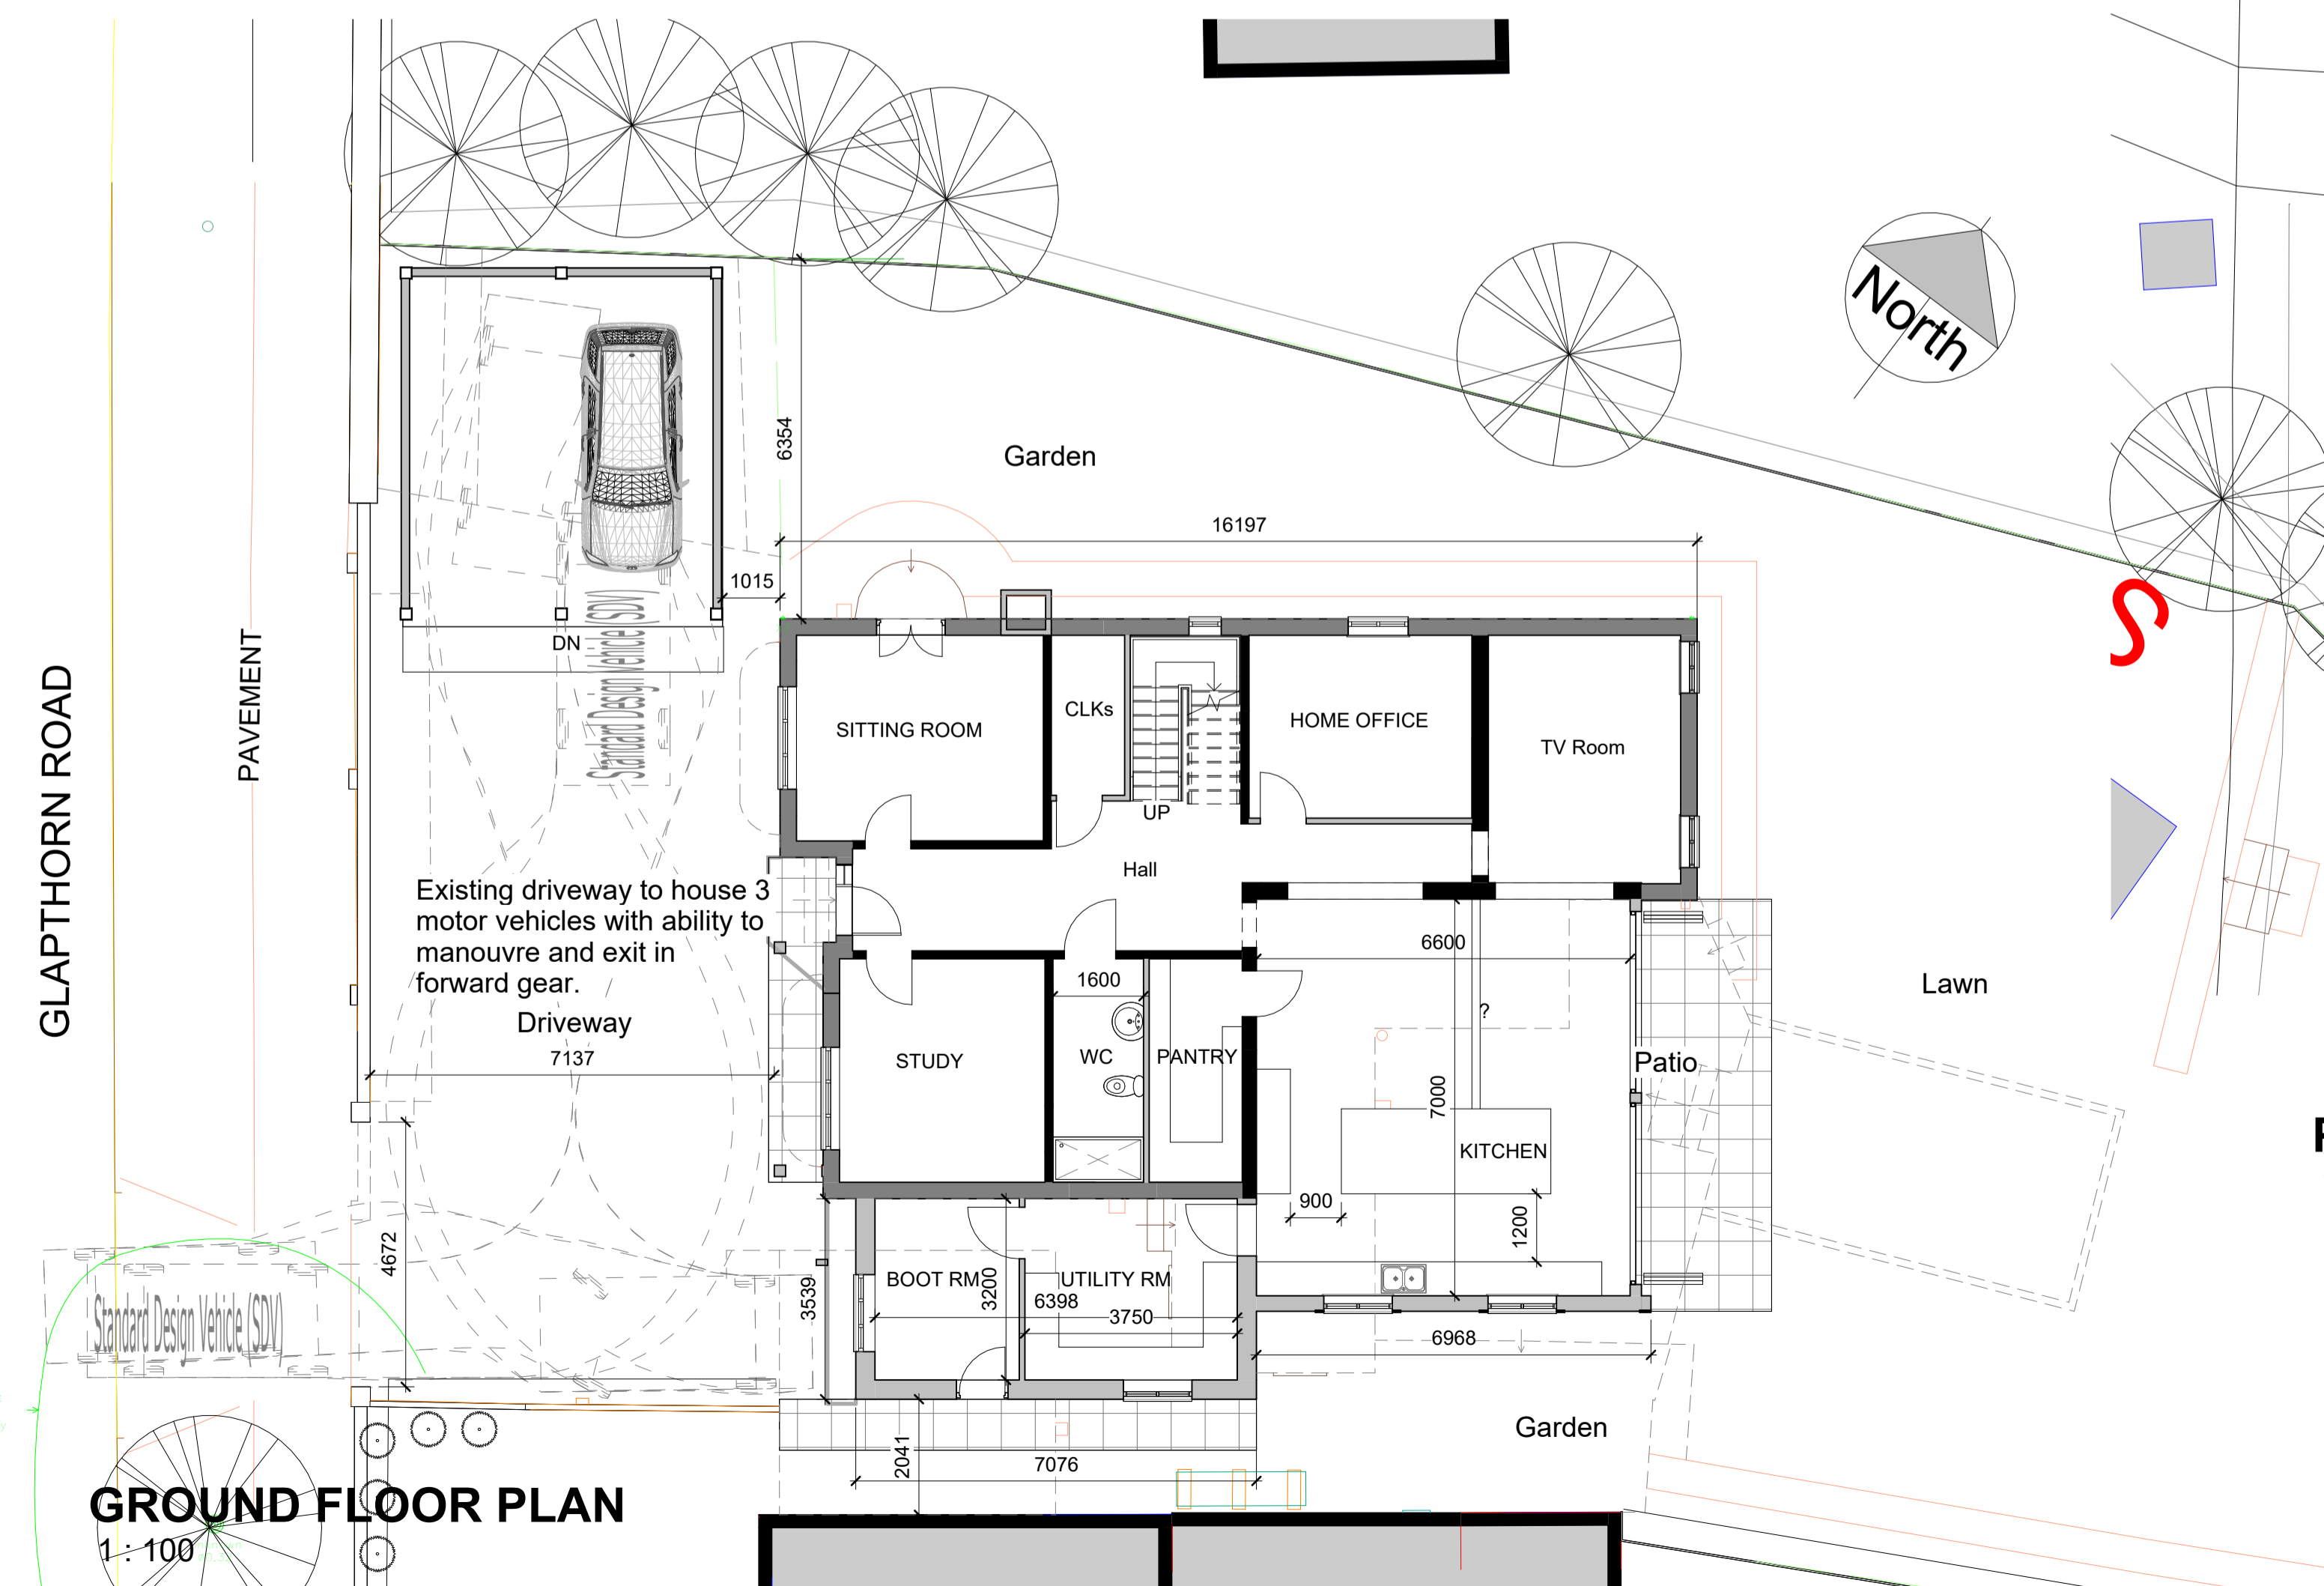


FIRST FLOOR PLAN
1 : 100

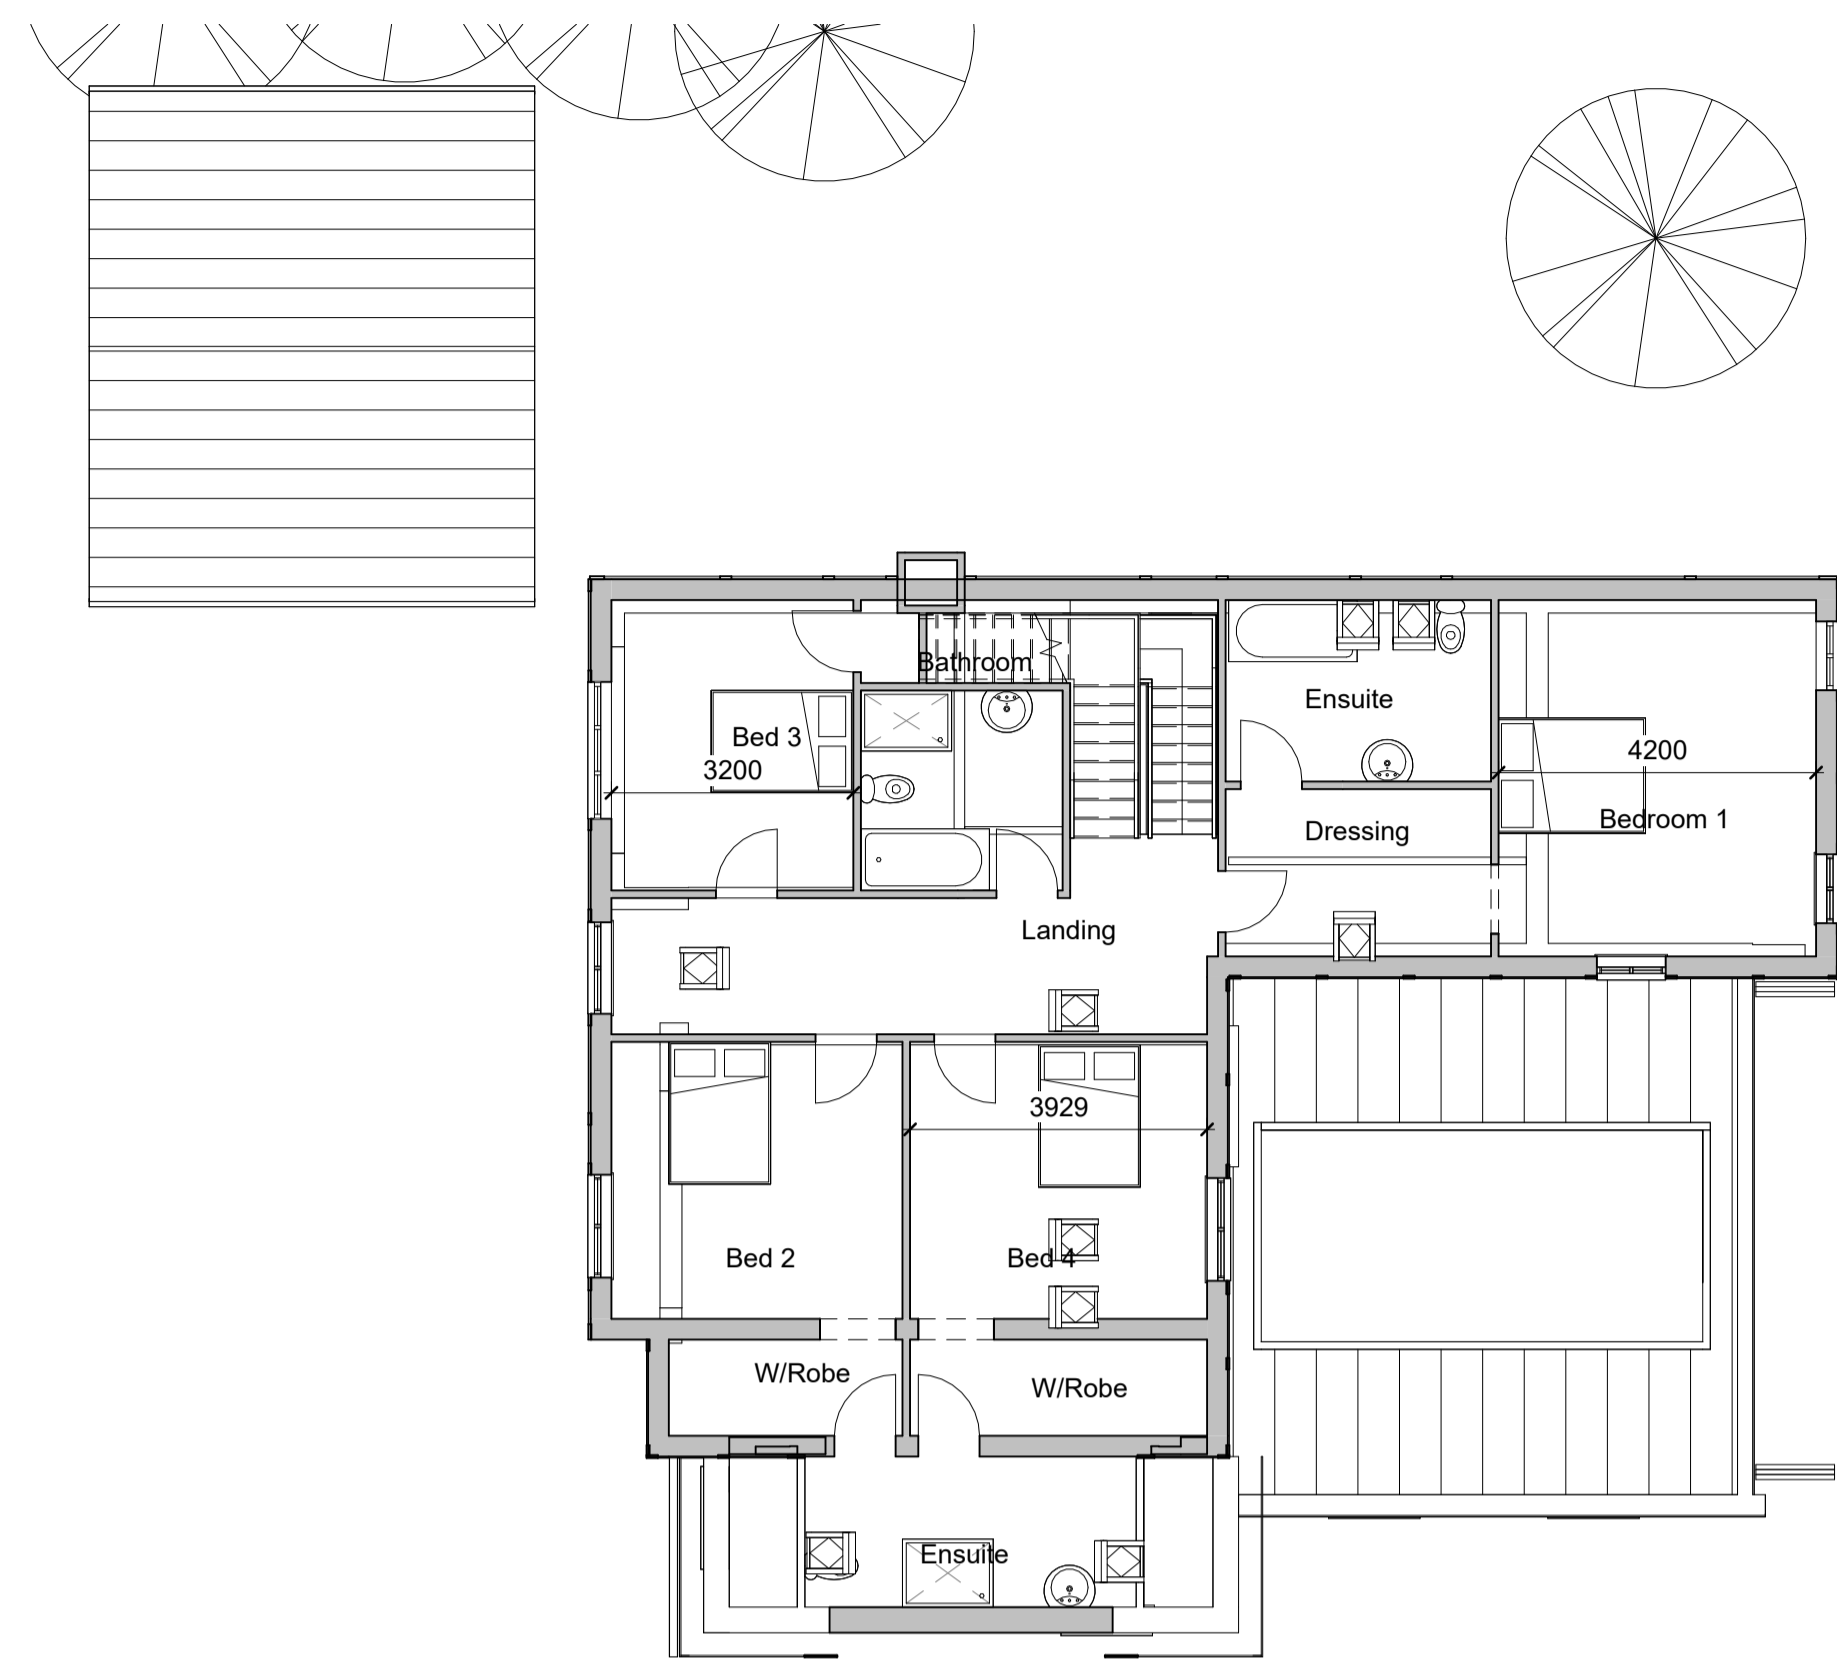

GROUND FLOOR PLAN
1 : 100

PROPOSED SITE LAYOUT
1 : 200

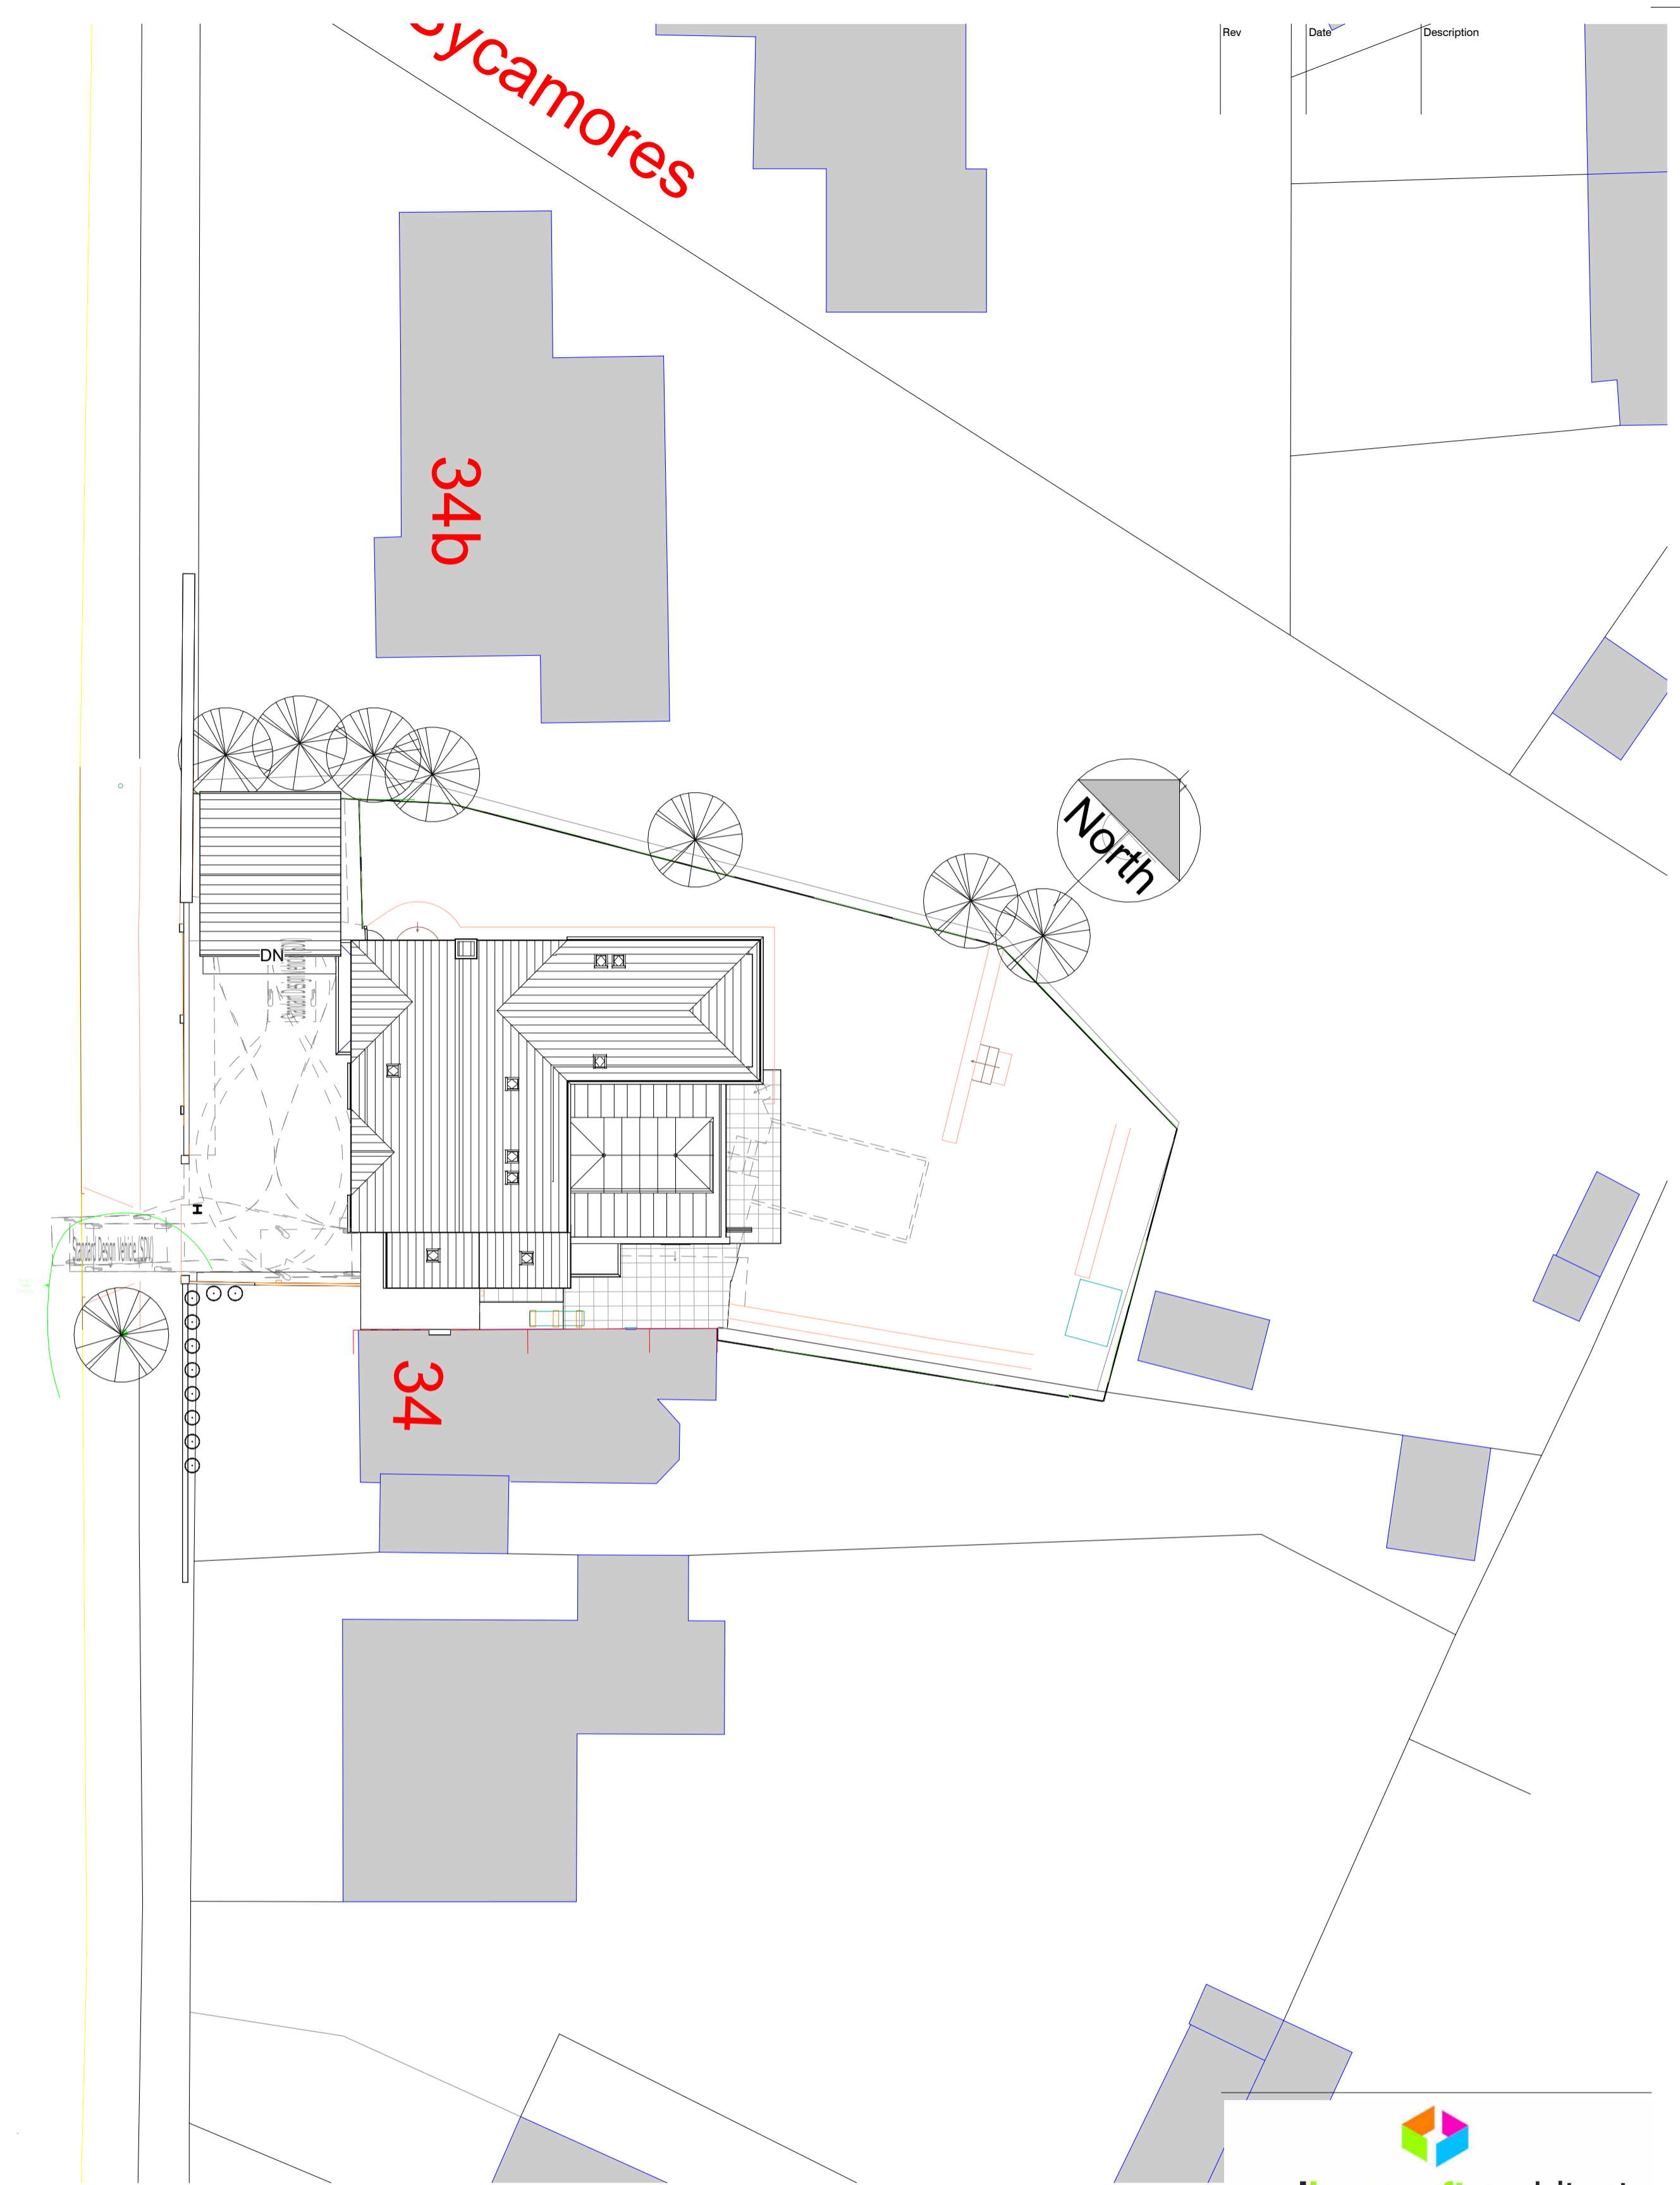

Rev	Date	Description

paulbancroft architects

The Coach House | 80 South Road | Oundle | Peterborough | PE8 4BP
www.paulbancroftarchitects.com

Job Title

34a GLAPTHORN ROAD, OUNDLE.
EXTENSIONS TO DWELLING

Drawing Title

PROPOSED PLANS & SITE
LOCATION

Scale @ A1	Date	Drwg. No.	Revision
AS indicated	09/13/23	1464 - 02	

This drawing shall NOT be scaled other than for planning purposes
All dimensions to be verified on site
All working dimensions to be taken from site
All copyright reserved

RIBA Chartered Practice