


WEST ELEVATION




RAILINGS

SOUTH ELEVATION

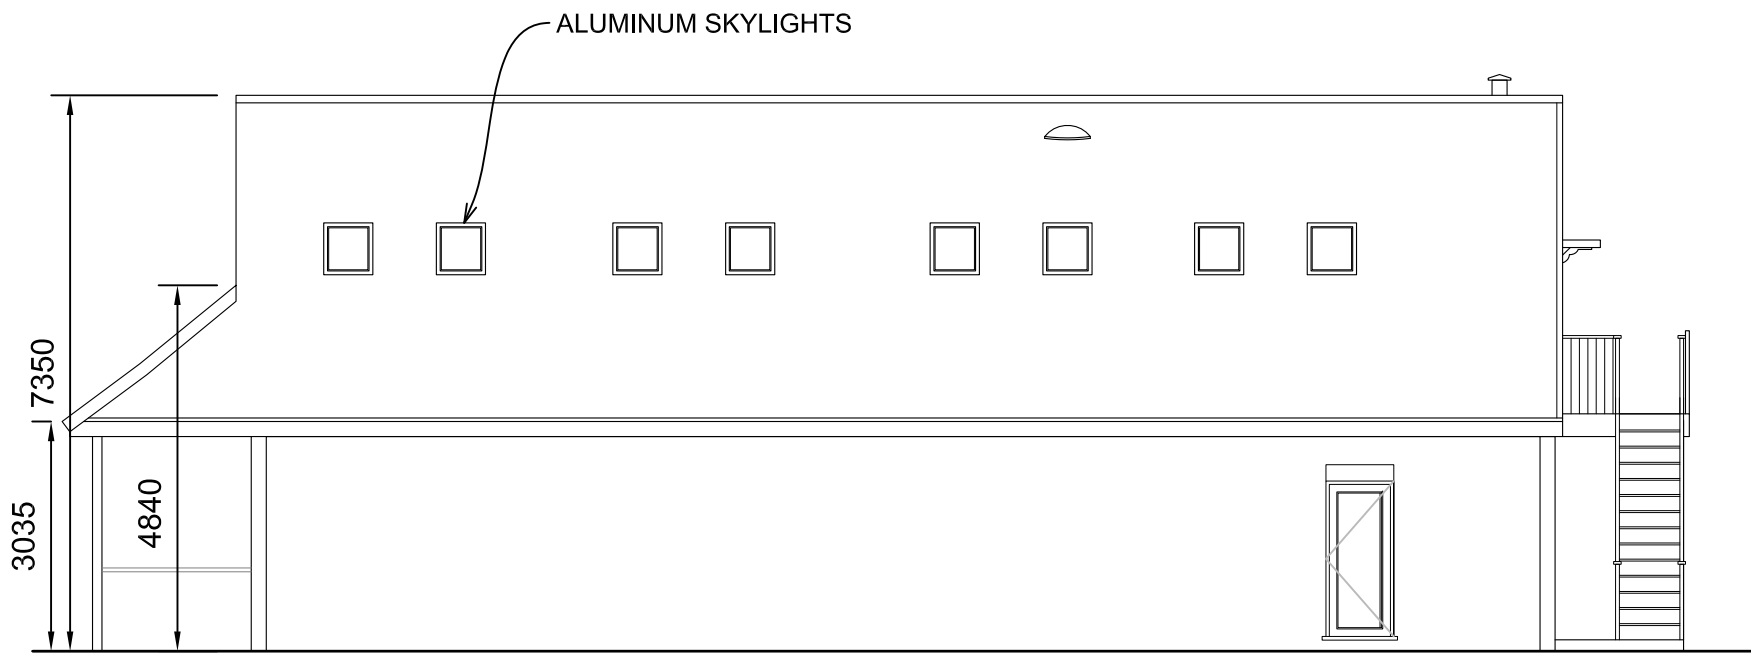

NORTH ELEVATION

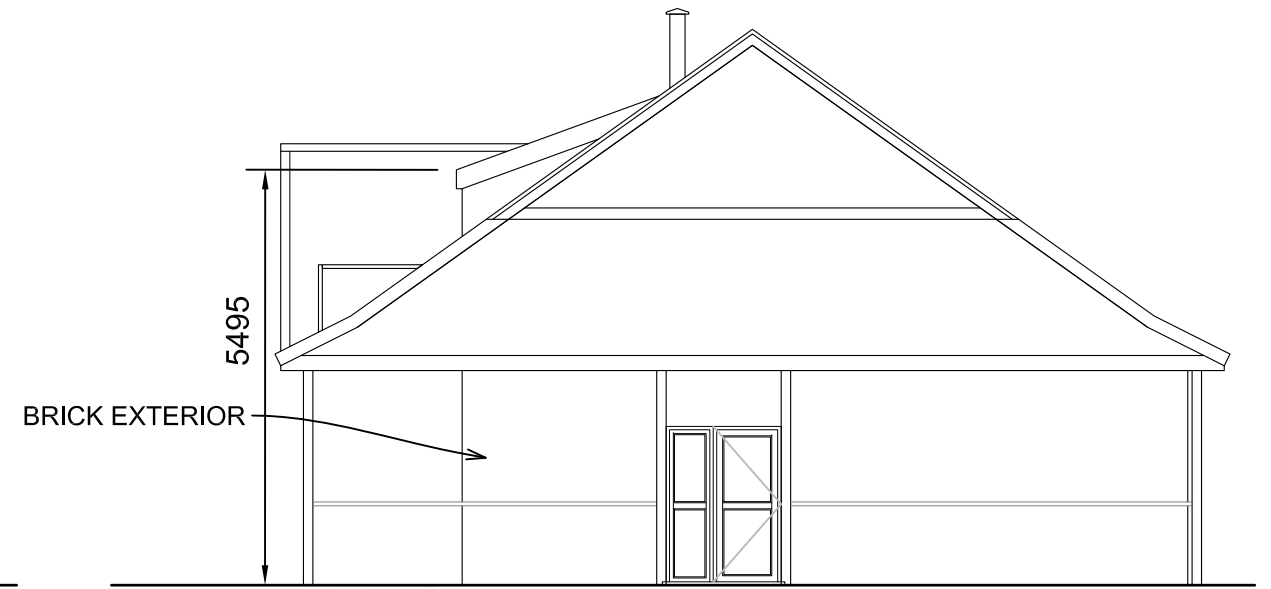

BRICK EXTERIOR

EAST ELEVATION


EXISTING

ELEVATIONS

Scale 1:100




- NOTES:
1. Use written dimensions only. All dimensions to be checked on site and any discrepancies reported to ACORUS immediately. If in doubt ask.
 2. Where relevant, significant hazards have been identified on the drawing. Hazards which should be obvious to a competent contractor or unforeseeable have not been identified.
 3. This drawing is confidential and remains the exclusive property of ACORUS.
 4. Ordnance Survey Paper Map Copying Licence Number: 100039456.
- © ACORUS Rural Property Services Ltd.

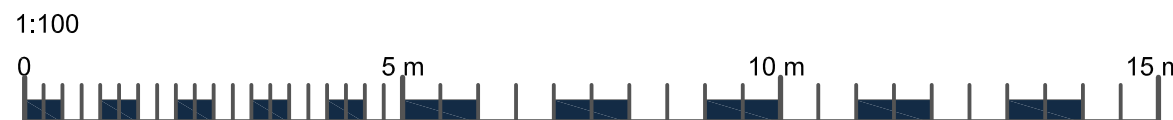

Rev	Date	Description	Dwn	Chk
Rev.	Date.	Amendment.	Drawn.	Checked.

PROJECT
 CLARE
 GOLF CLUB, STOKE ROAD, CLARE, SUFFOLK, CO10 8HG
 CONVERSION OF CLUBHOUSE
 TITLE
 EXISTING ELEVATIONS

SCALE	DATE	DRAWN BY	CHECKED BY
AS SHOWN @A3	09/22	CARA	EMMA
JOB NO. CGC/BB22/01	DRAWING NO. 100_02	REVISION	

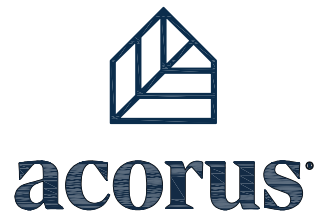

Planning. Design. Property.

acorus.co.uk