


WEST ELEVATION

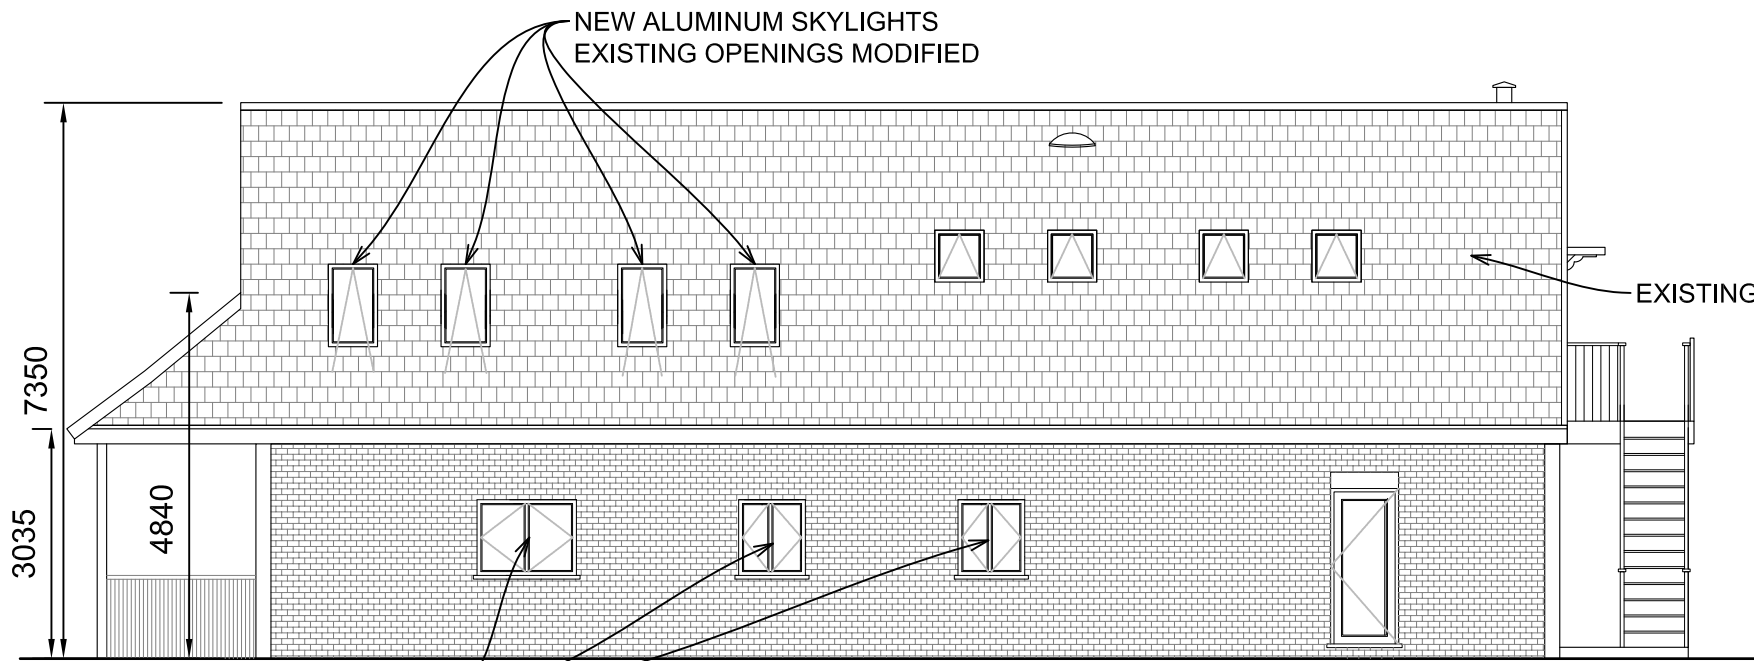

SOUTH ELEVATION



NORTH ELEVATION




EAST ELEVATION

PROPOSED

ELEVATIONS

Scale 1:100

- NOTES:
1. Use written dimensions only. All dimensions to be checked on site and any discrepancies reported to ACORUS immediately. If in doubt ask.
 2. Where relevant, significant hazards have been identified on the drawing. Hazards which should be obvious to a competent contractor or unforeseeable have not been identified.
 3. This drawing is confidential and remains the exclusive property of ACORUS.
 4. Ordnance Survey Paper Map Copying Licence Number: 100039456.
- © ACORUS Rural Property Services Ltd.

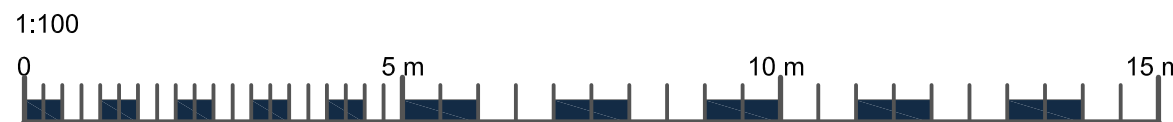

Rev	Date	Description	Dwn	Chk
Rev.	Date.	Amendment.	Drawn.	Checked.

PROJECT
 CLARE
 GOLF CLUB, STOKE ROAD, CLARE, SUFFOLK, CO10 8HG
 CONVERSION OF CLUBHOUSE

TITLE
 PROPOSED DWELLING
 ELEVATIONS

SCALE	DATE	DRAWN BY	CHECKED BY
AS SHOWN @A3	09/22	CARA	EMMA
JOB NO. CGC/BB22/01	DRAWING NO. 200_02	REVISION	



acorus

Planning. Design. Property.

acorus.co.uk