



REAR ELEVATION AS PROPOSED
Scale 1:100

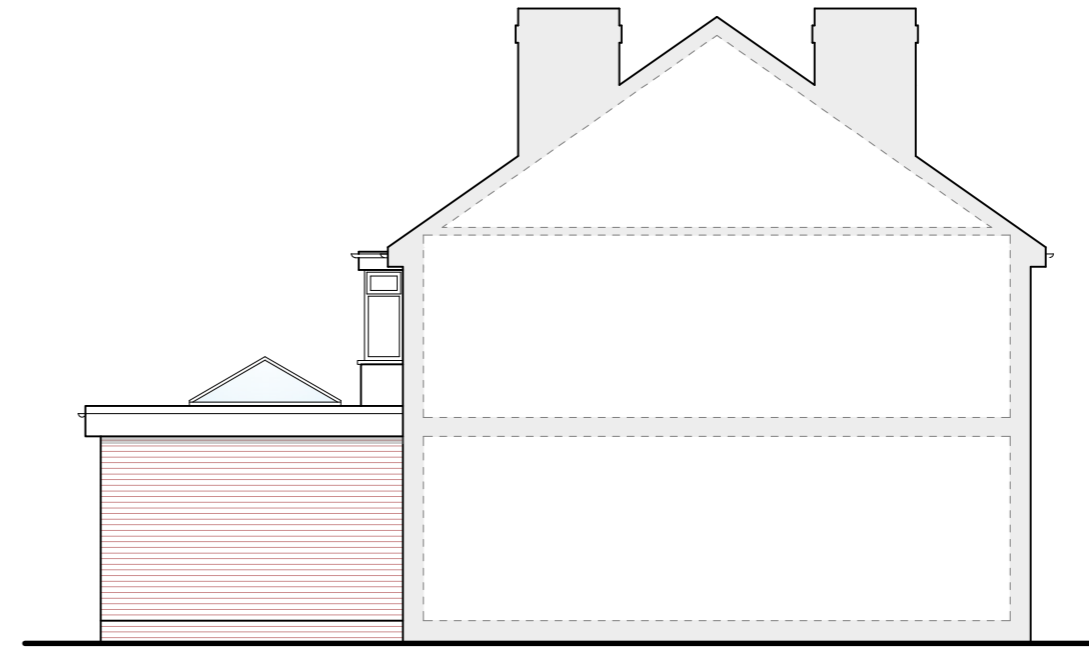


SIDE ELEVATION AS PROPOSED
Scale 1:100
Render to match existing dwelling




SIDE ELEVATION AS EXISTING
Scale 1:100

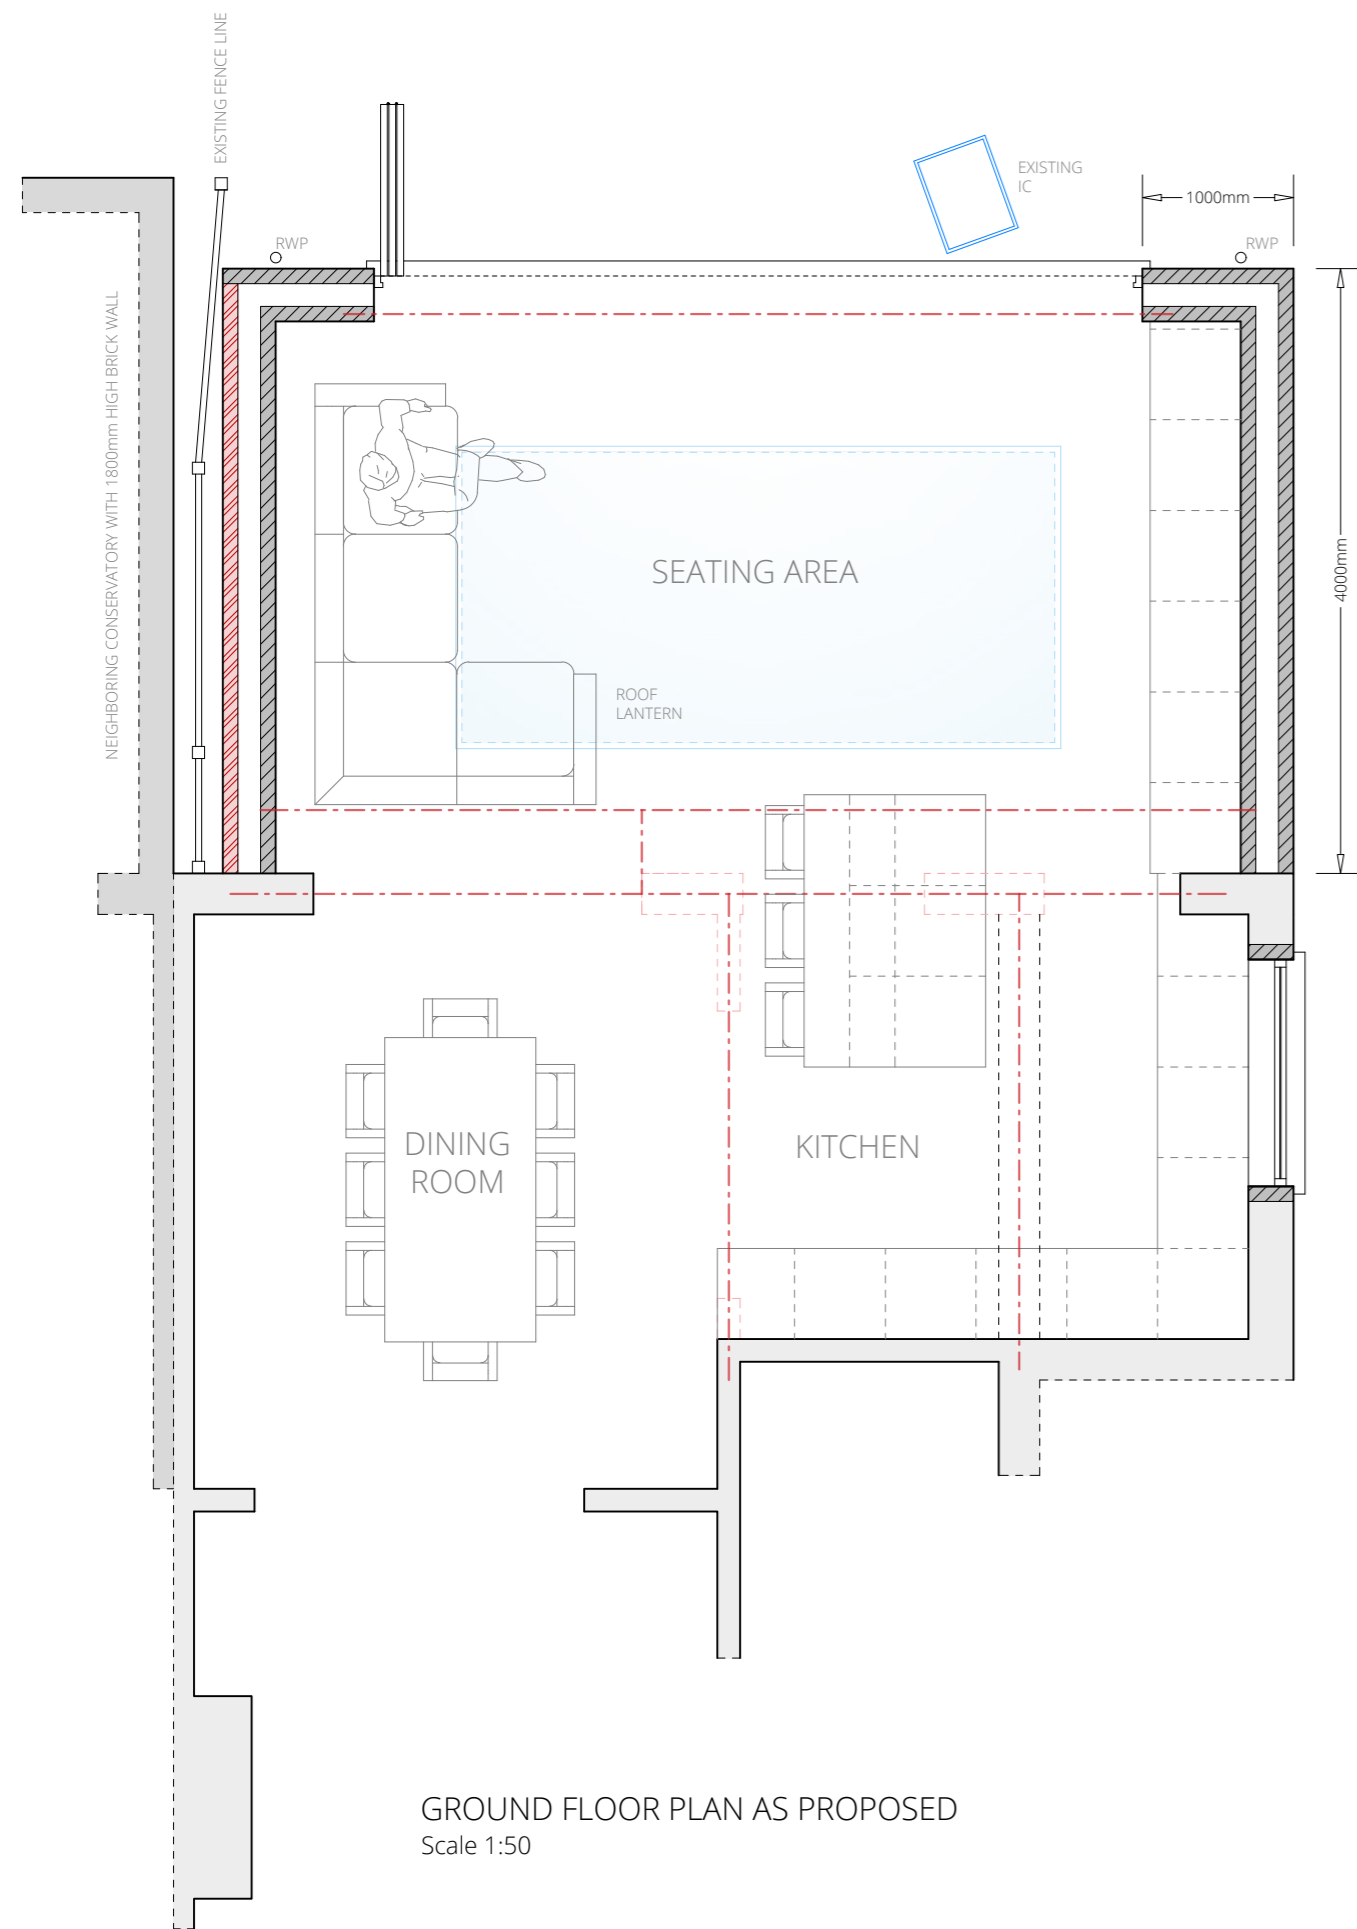

GROUND FLOOR PLAN AS PROPOSED
Scale 1:50

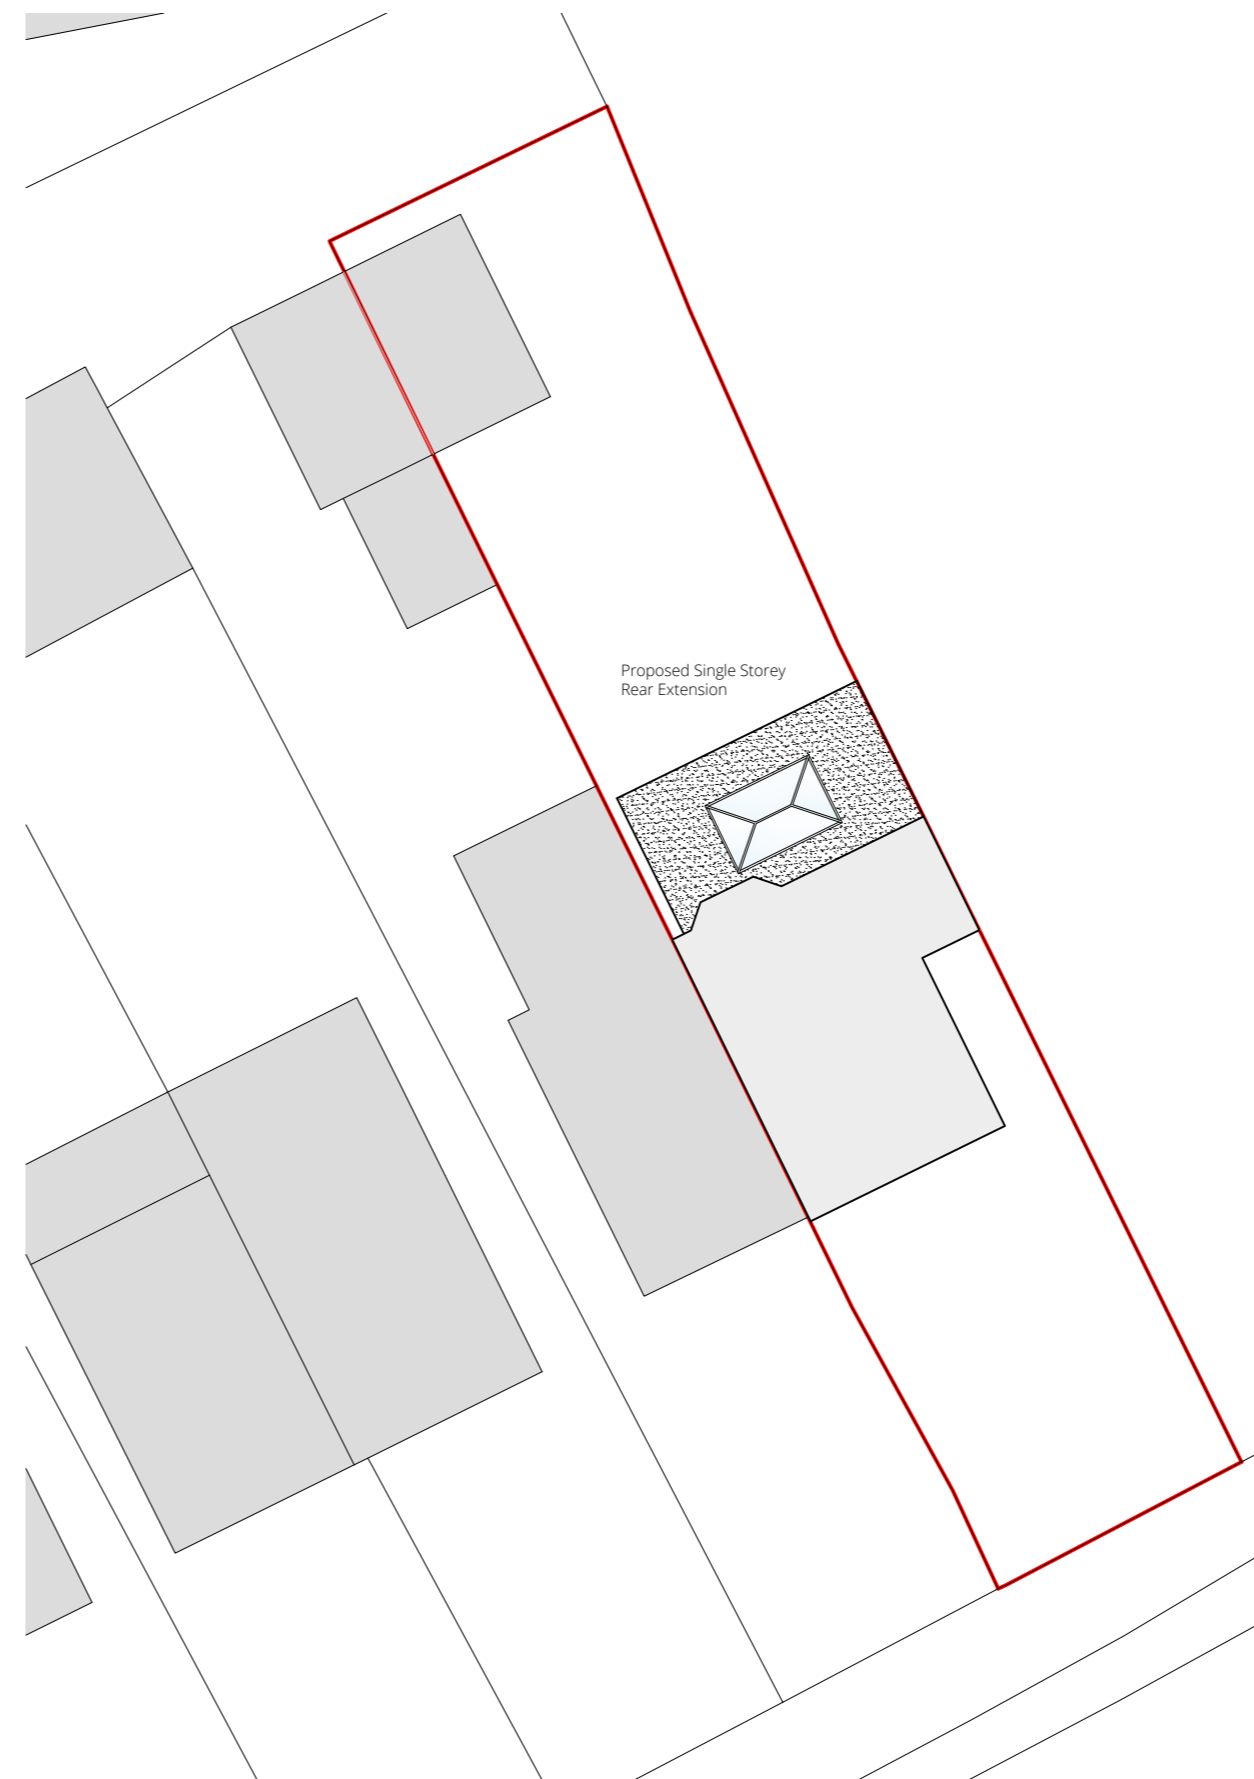

BLOCK PLAN AS PROPOSED
Scale 1:200

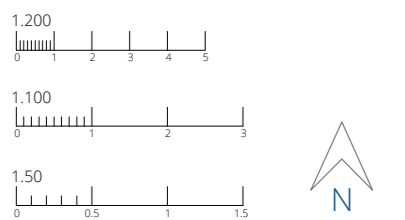

PROPOSED
Runner End
Long Bank
Bewdley
Worcestershire
DY12 1QU
Mr D Wood

Scales 1:50, 1:100, 1:200
on A2
Date September 2023

© This drawing and the design depicted in it are the copyright of the designer and may not be reproduced except by written permission.
Ordnance Survey © Crown Copyright 2023
All rights reserved. Licence number 100022432

ENGINEERING and BUILDING DESIGN

ENGINEERING and BUILDING DESIGN Ltd
65 Steatite Way
Stourport-on-Severn
Worcestershire
DY13 8PQ
01299 402020
07528 579724
hello@engbuildingdesign.co.uk
www.engbuildingdesign.co.uk

23-4440/02