



GROUND FLOOR PLAN 1:50




ROOF PLAN 1:50

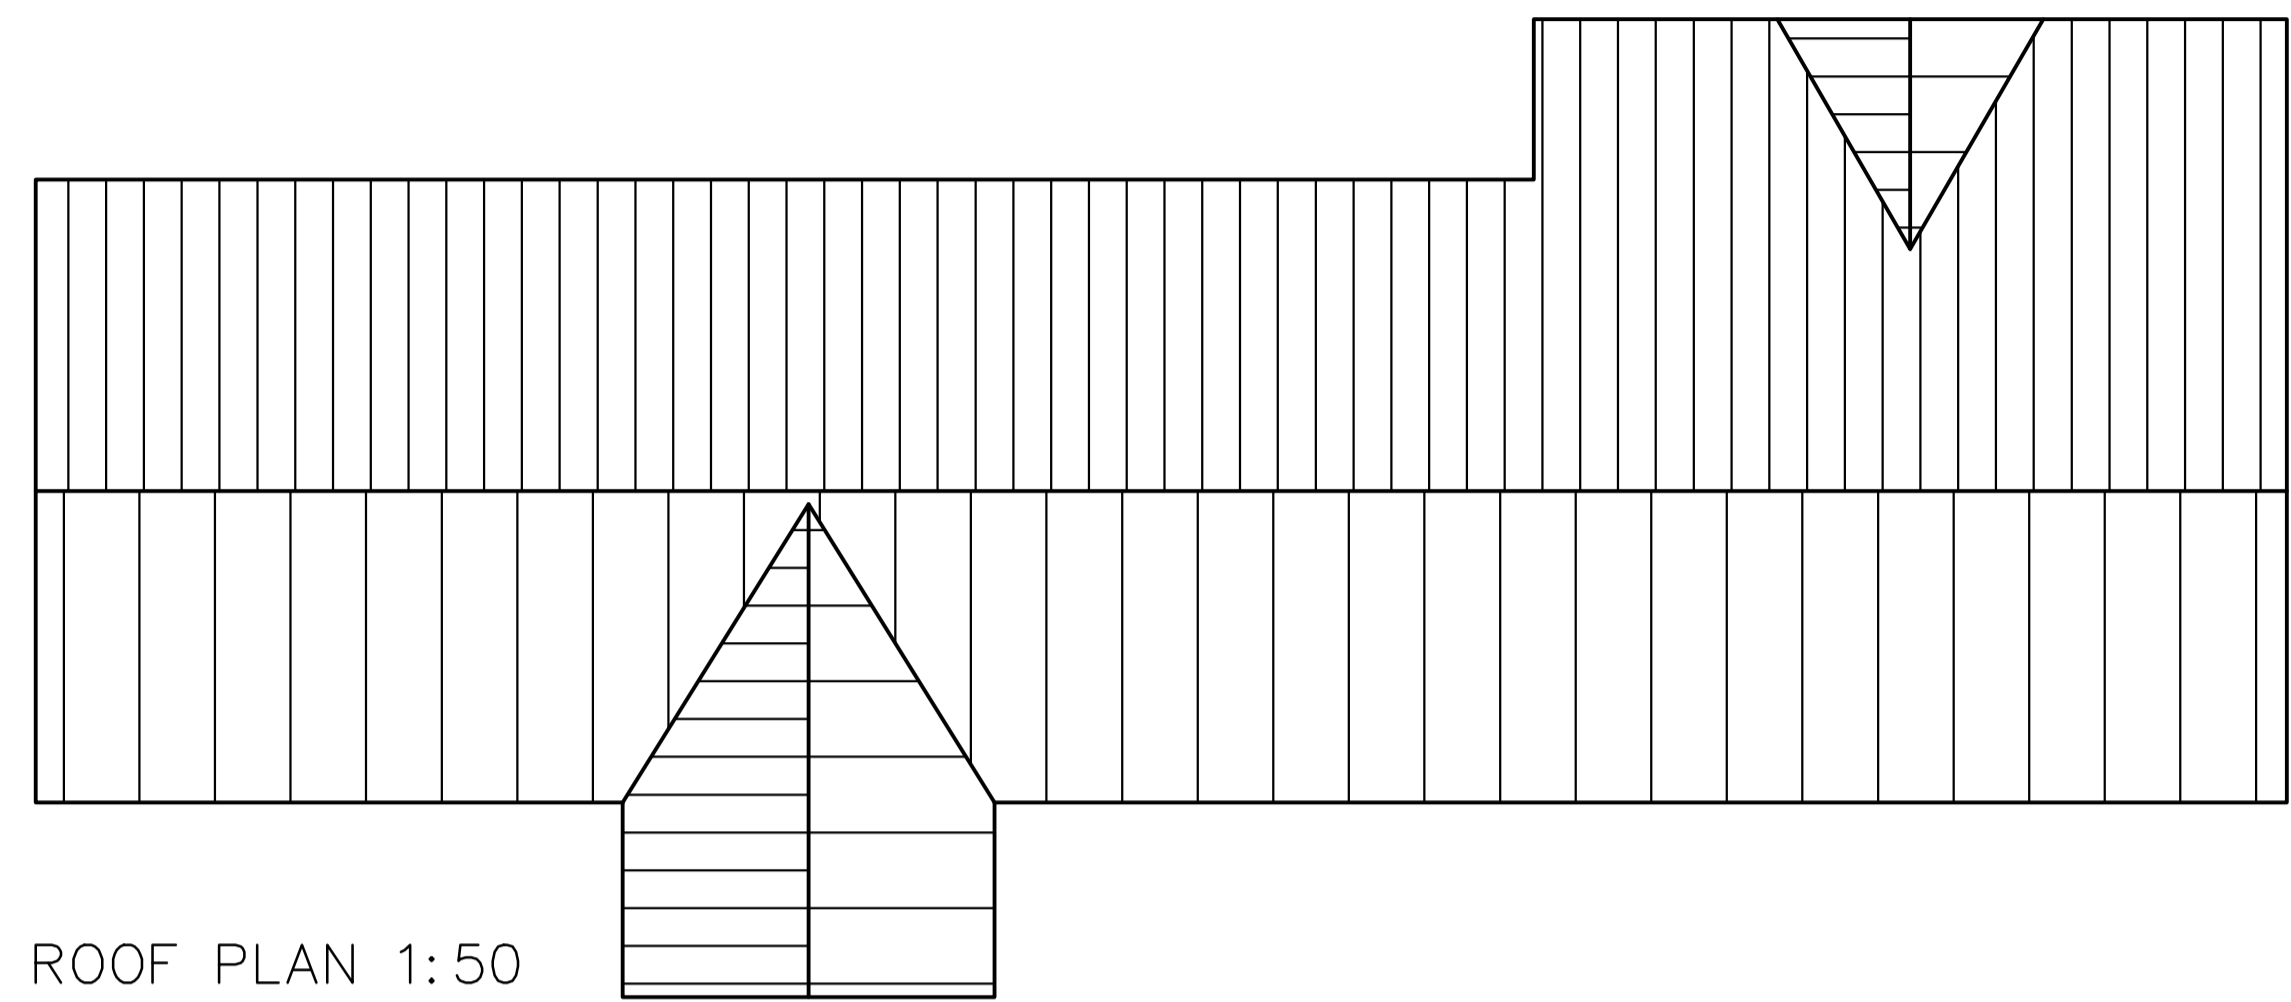


FRONT ELEVATION 1:50

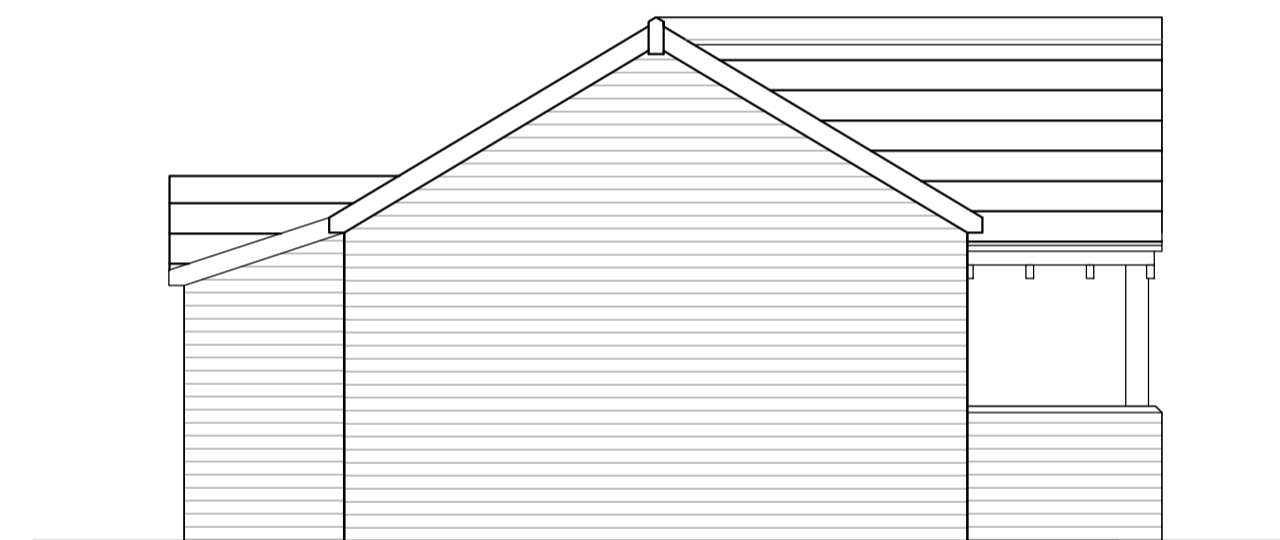

SIDE ELEVATION 1:50

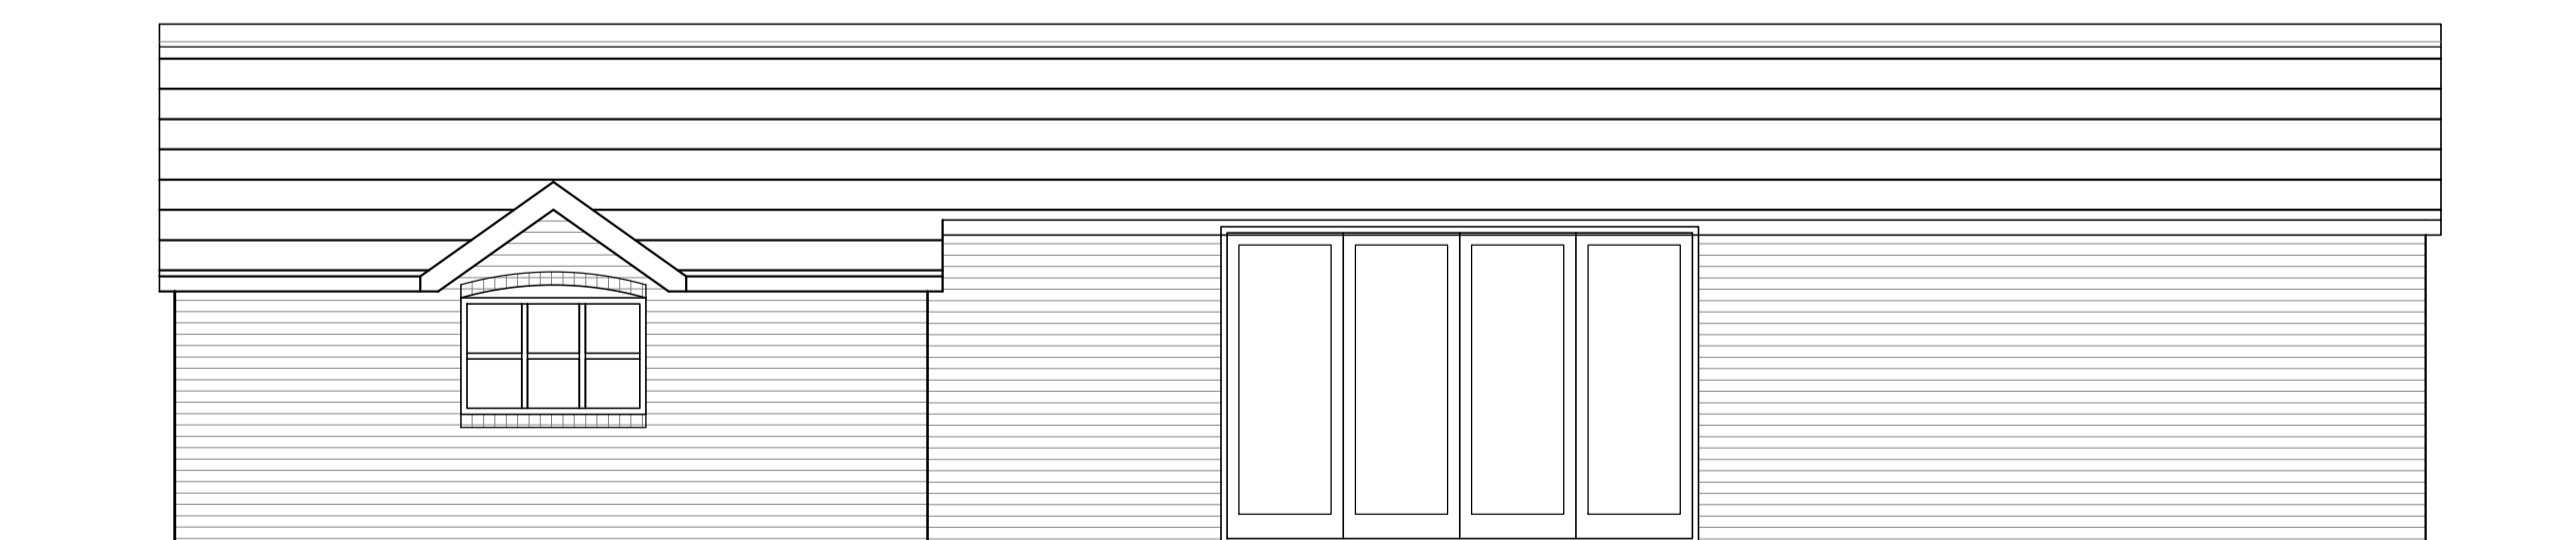

REAR ELEVATION 1:50

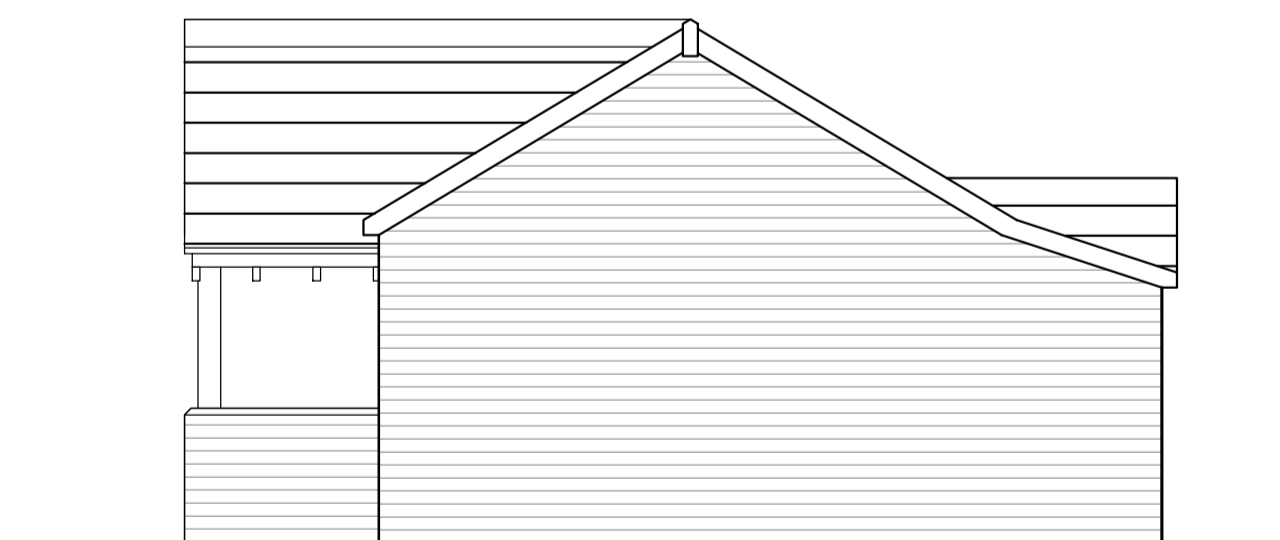

SIDE ELEVATION 1:50

Rev	Date	Info
a	26/09/23	Title Block updated



beeston aspinall architects
 Architects and Building Consultants
 The Studio 65a High Street, Torporley
 Cheshire, CW6 0DP
 Tel: 01270 524896 Email: info@ba-architects.co.uk
 Web: www.ba-architects.co.uk

Client Dewhurst		
Project Garage Conversion into Ancillary Annex Woodhouse Farm, Oldcastle, Malpas, Cheshire SY14 7NE		
Scale/Sheet Size 1:50 @ A1	Drawn J. Bentley	Date Sept 2023
Drawing Title Proposed Floor Plan and Elevations		
Drawing Number 2739_P3	Revision a	

This drawing is copyright. Figured dimensions are to be followed. DO NOT SCALE DRAWING. Any discrepancy must be reported to the Designer immediately and before proceeding.