


Existing Site Plan
Scale: 1:200

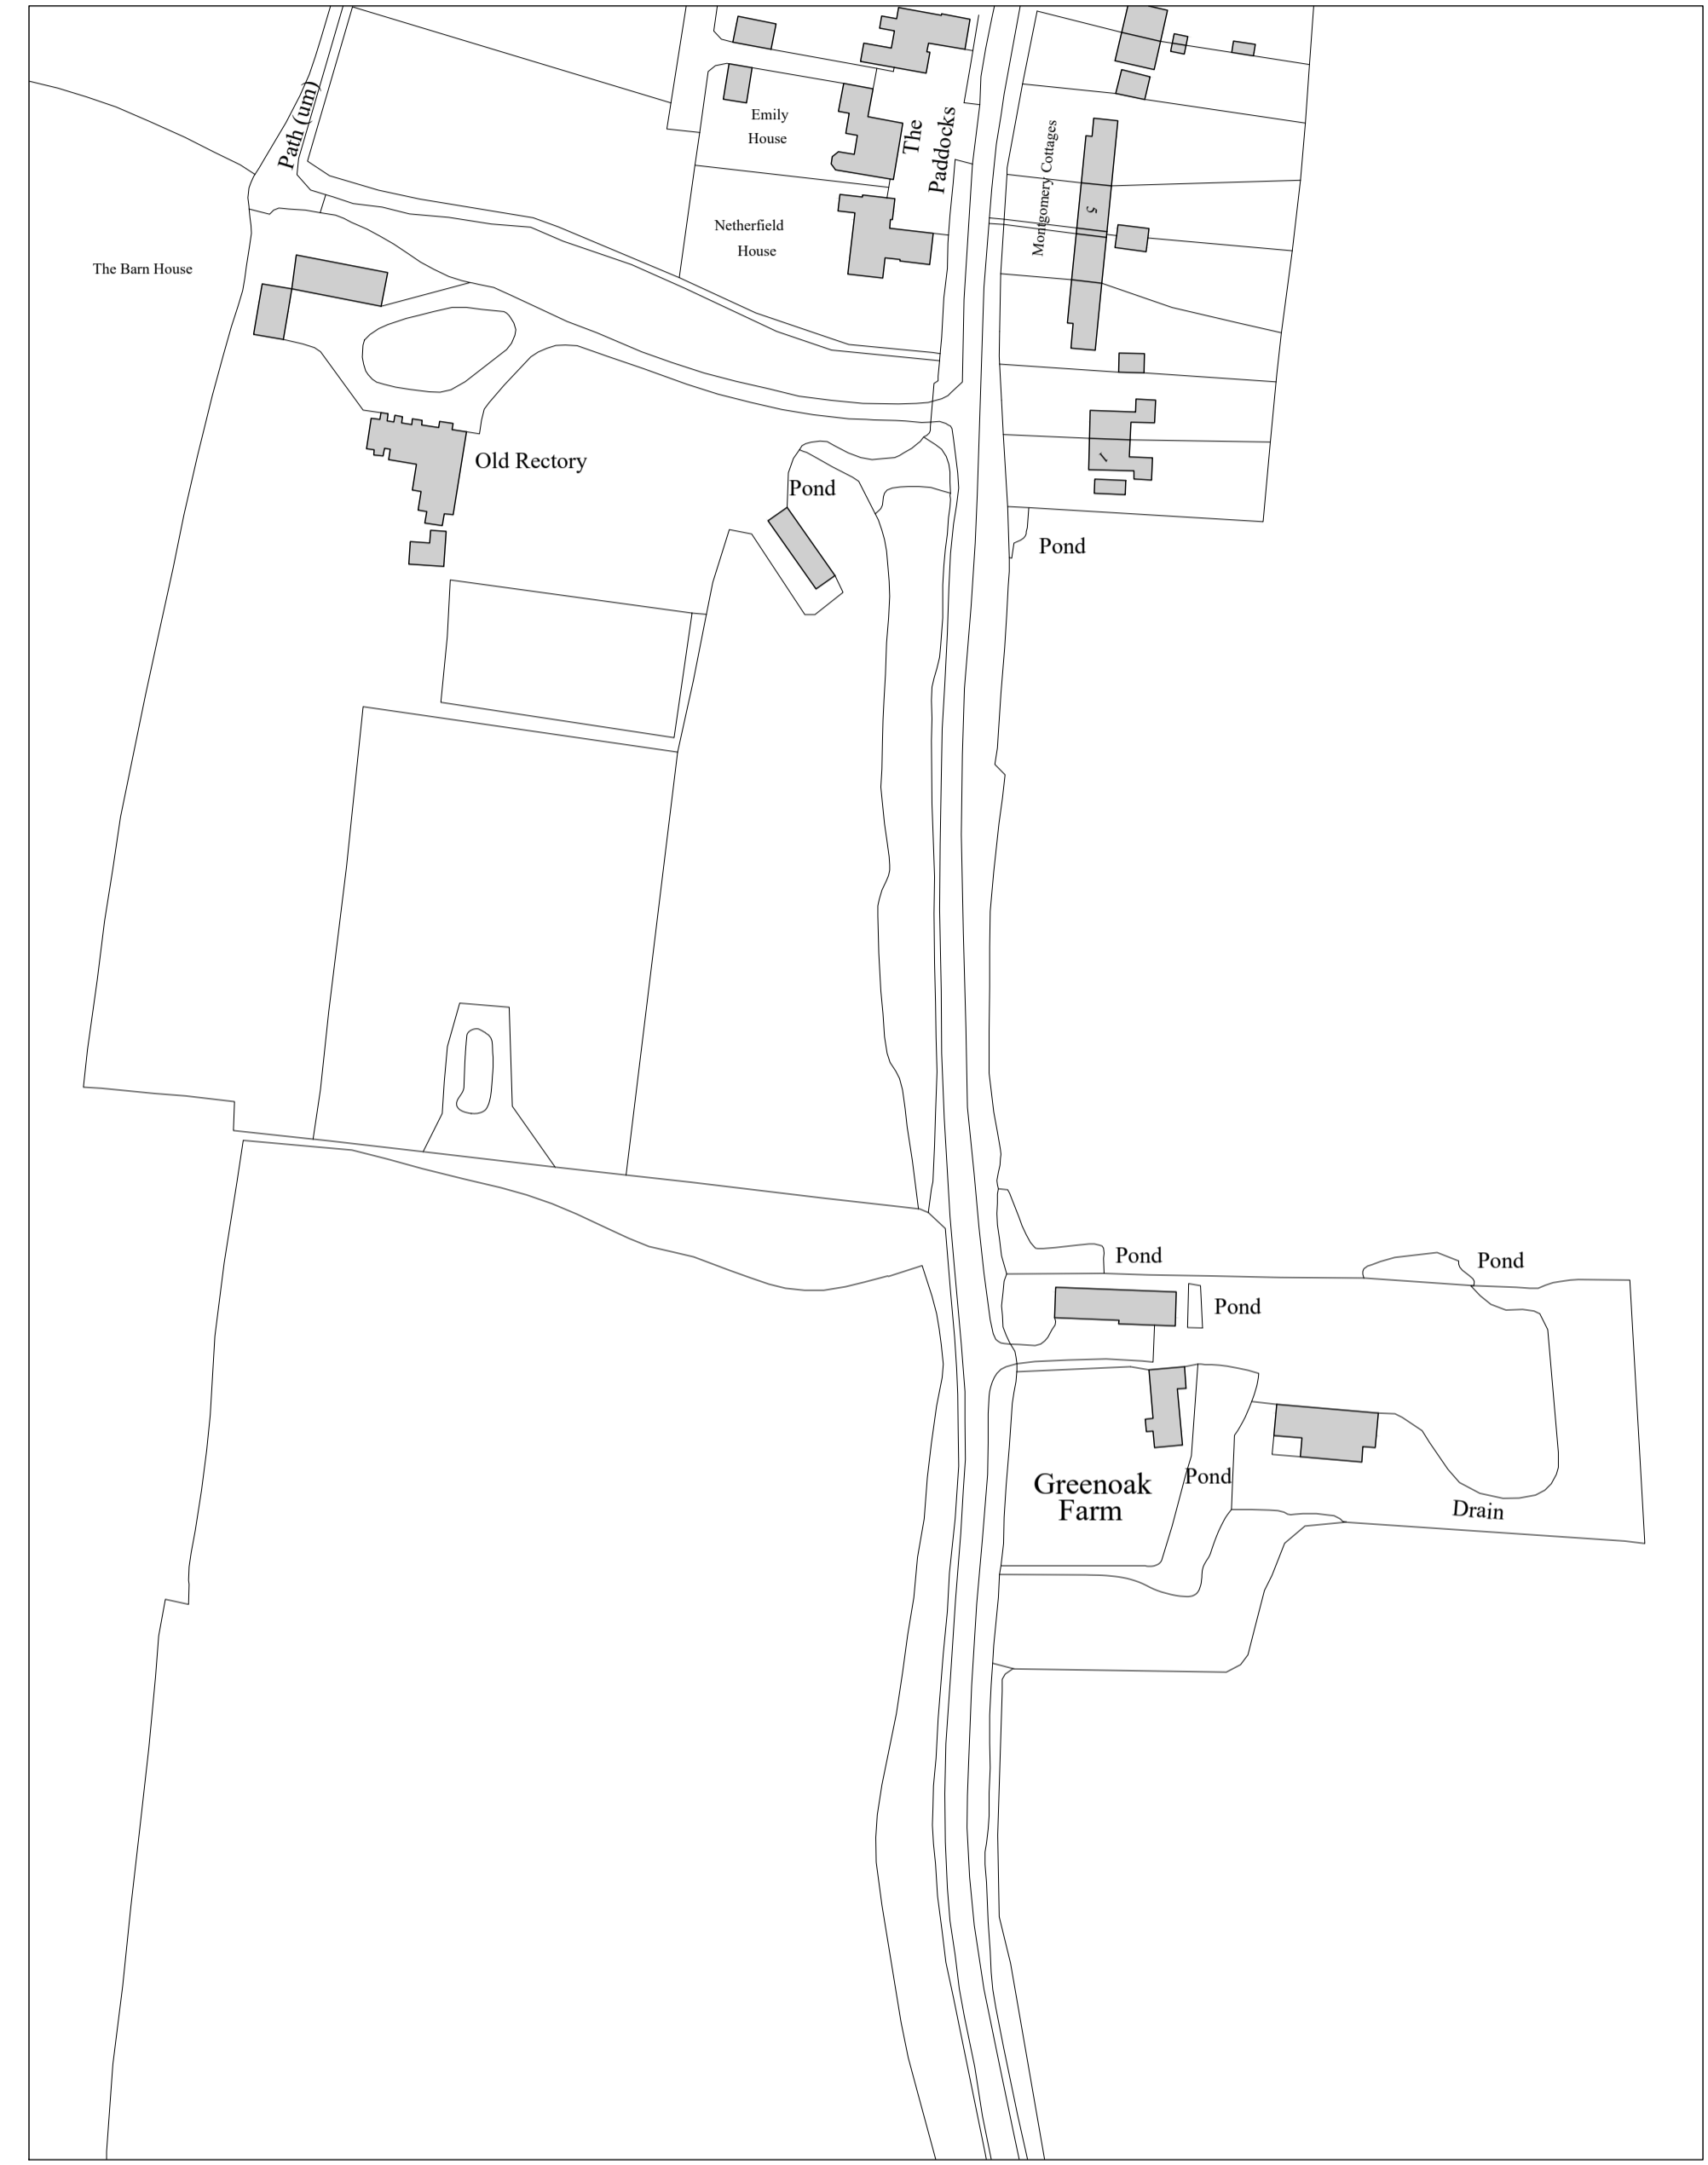

Location Plan
Scale: 1:1250

Tim Moll Architecture
Chartered Architect

JOB 1436

TIM MOLL ARCHITECTURE
Suite 10, 9 Station Yard
Needham Market
Suffolk IP6 8SA
T. 01449 708510 M. 07818087280
E. tim@timmollarchitecture.co.uk

CLIENTS	MR & MRS Keep		
JOB LOCATION	GREEN OAK FARM, STONHAM ROAD, MICKFIELD, SUFFOLK, IP14 5LS		
JOB DESCRIPTION	EXTENSION & ALTERATIONS		
DRAWING	EXISTING		
DATE	SCALE	DRAWING NUMBER	DRAWN BY
MAY 2022	AS SHOWN @ A1	.01	MJM

COPYRIGHT TIM MOLL ARCHITECTURE. ALL DIMENSIONS ARE TO BE MEASURED ON SITE AND NOT SCALED FROM THIS DRAWING.