



This drawing and the design are the copyright of Fabric Construction Consultants Ltd only.  
 This drawing should not be copied or reproduced without written consent.  
 All dimensions are to be checked on site prior to setting out and fabrication and Fabric Construction Consultants Ltd should be notified of any discrepancy prior to proceeding further.  
 For Construction & Fabrication Purposes - Do not scale from this drawing, use only the illustrated dimensions herein. Additional dimensions are to be requested and checked directly.  
 Illustrated information from 3rd party consultants/specialists is shown as indicatively only. See other consultant / specialist drawings for full information and detail.

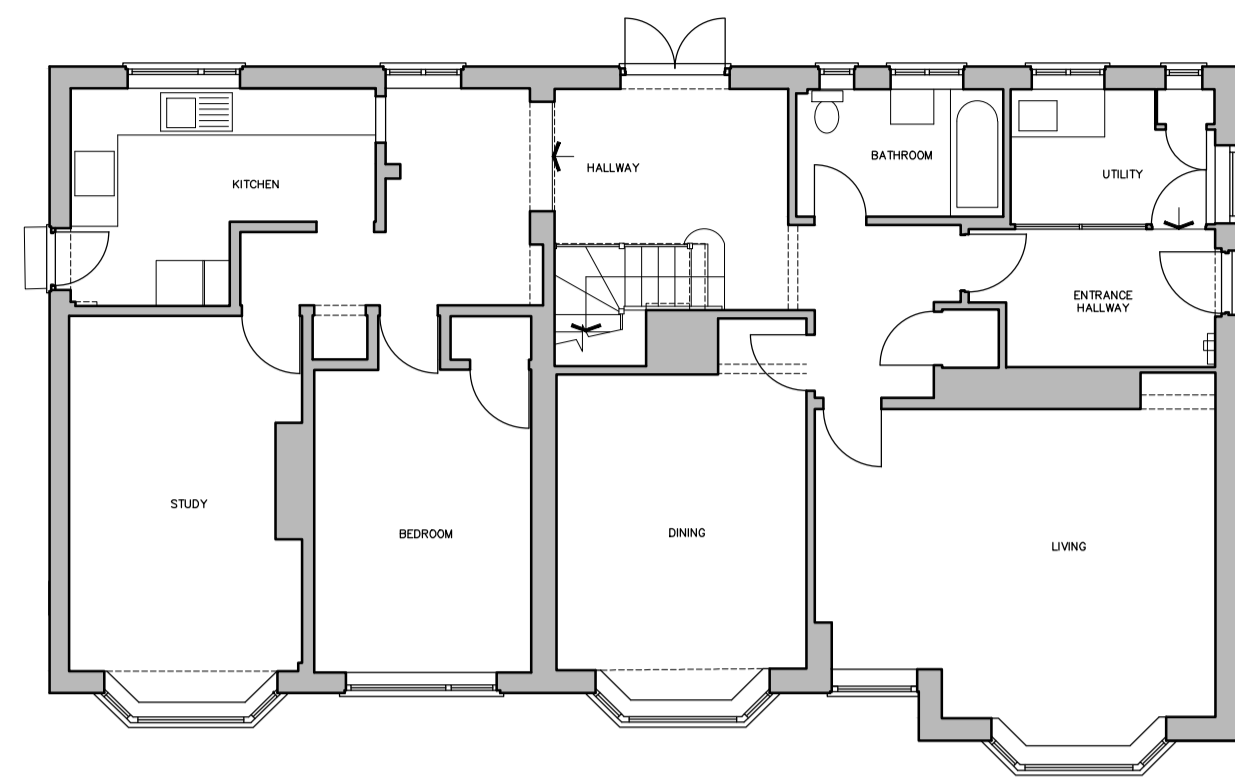


Existing Ground Floor Plan  
 Scale: 1:100



Existing Front (South) Elevation  
 Scale: 1:100

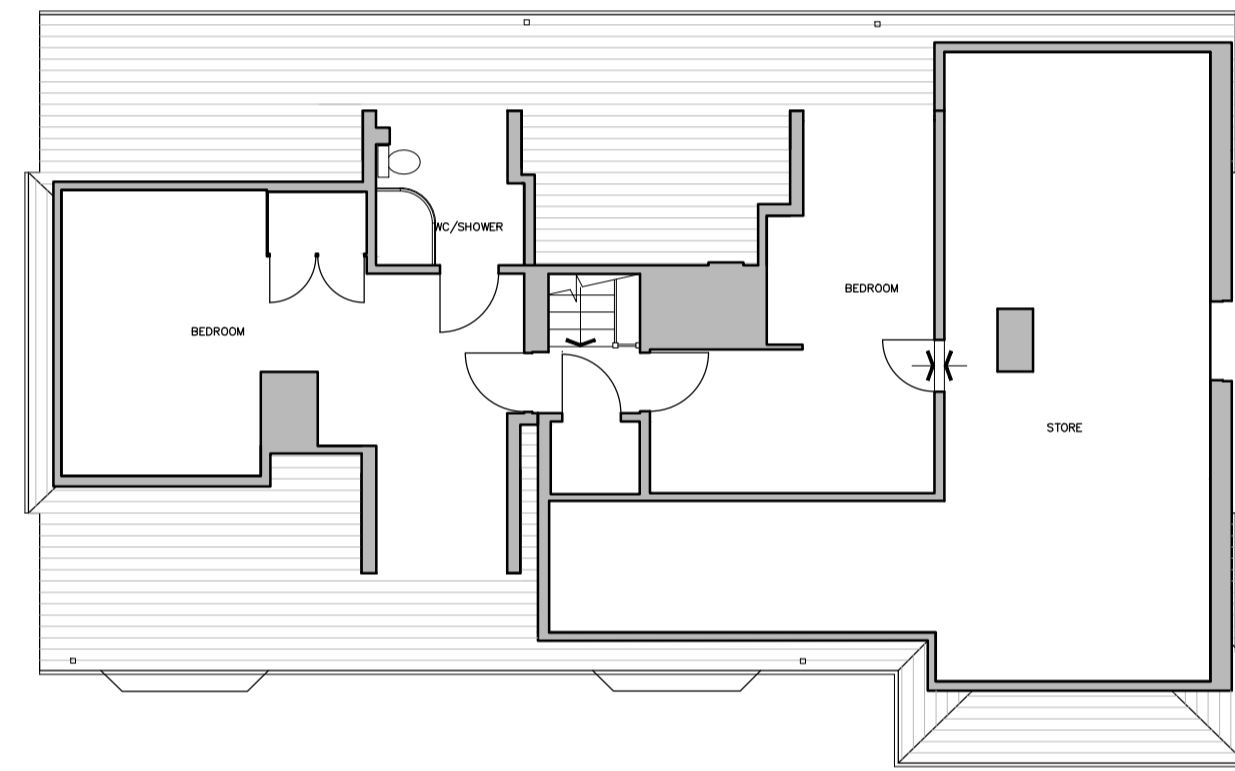


Existing First Floor Plan  
 Scale: 1:100

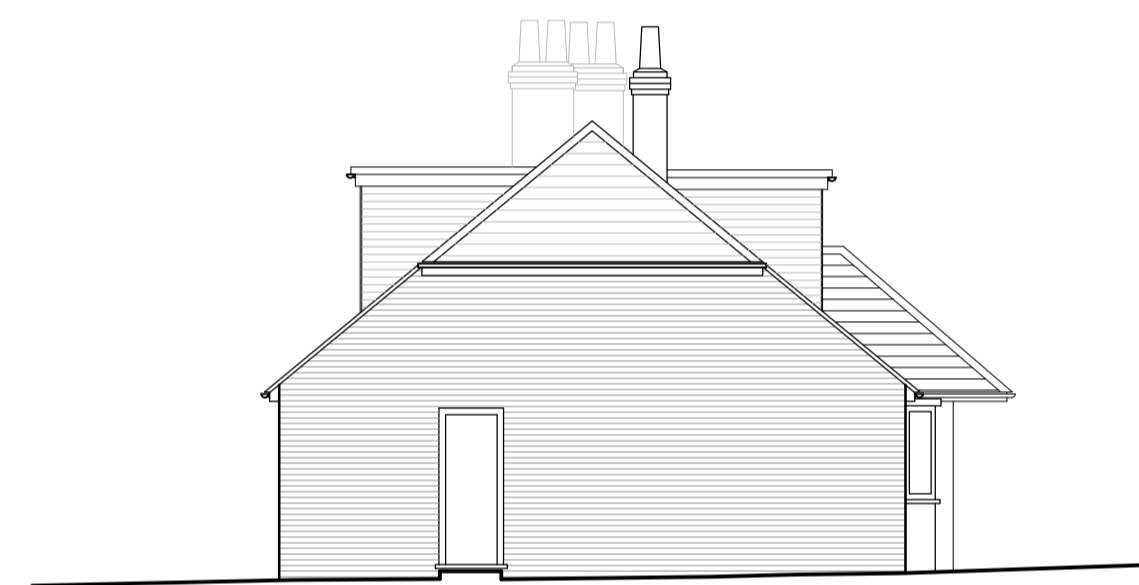

Existing Side (East) Elevation  
 Scale: 1:100




Existing Side (West) Elevation  
 Scale: 1:100

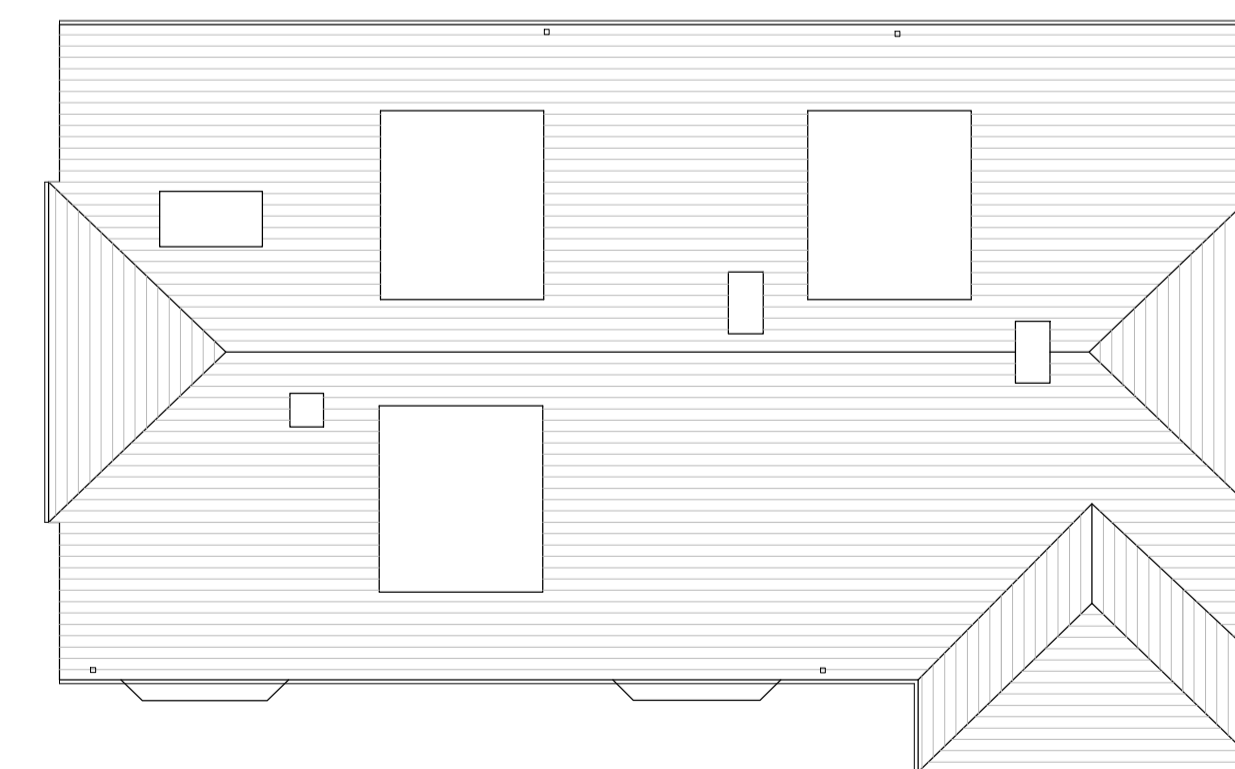

Existing Roof Plan  
 Scale: 1:100



Existing Rear (North) Elevation  
 Scale: 1:100

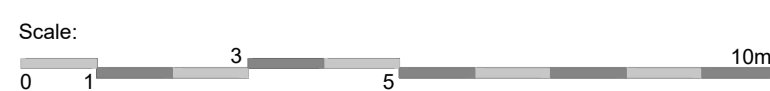

Rev.	Date	Description



Project Title:  
**Extensions & Alterations**  
 6 The Street  
 Kingston  
 CT4 6HZ

Drawing Description:  
**Existing Floor Plans & Elevations**

Scale: <b>1:100 @ A1</b>	Date: <b>Sep 23</b>
Drawn By: <b>SM</b>	Checked By:

Purpose:  
**PLANNING**

Drawing No: <b>23.010-102</b>	Revision: <b>P1</b>
----------------------------------	------------------------