





Photo 01
Showing Front Elevation



Photo 02
Showing Front & Side Elevation

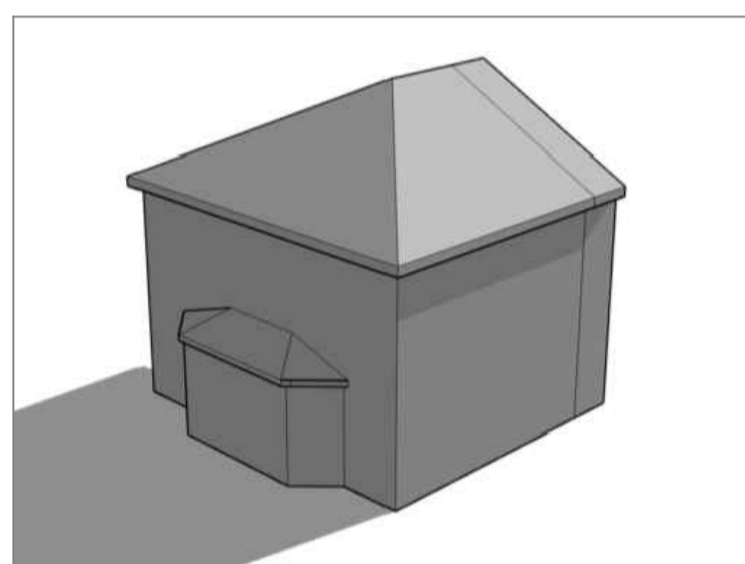

3D Model 01
Showing Existing Side & Rear Elevations

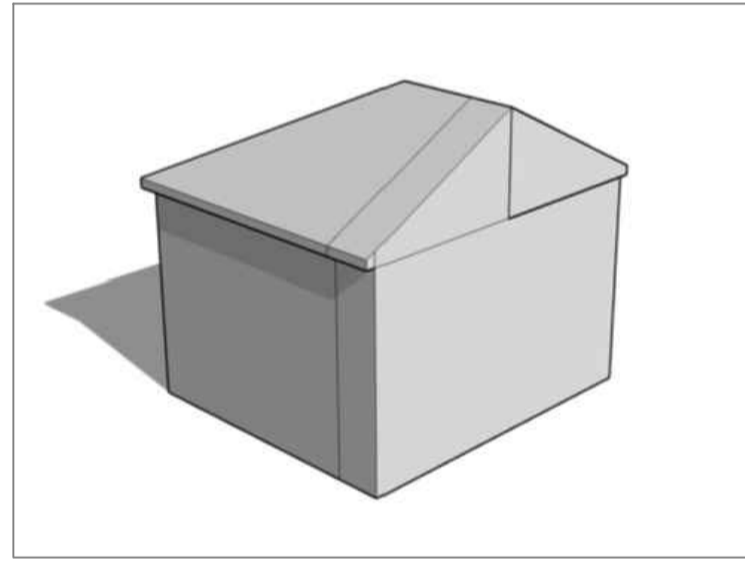

3D Model 02
Showing Existing Side & Rear Elevations




Photo 03
Showing Side & Rear Elevations




Photo 04
Showing Rear Elevation




Existing Rear Elevation
1:50

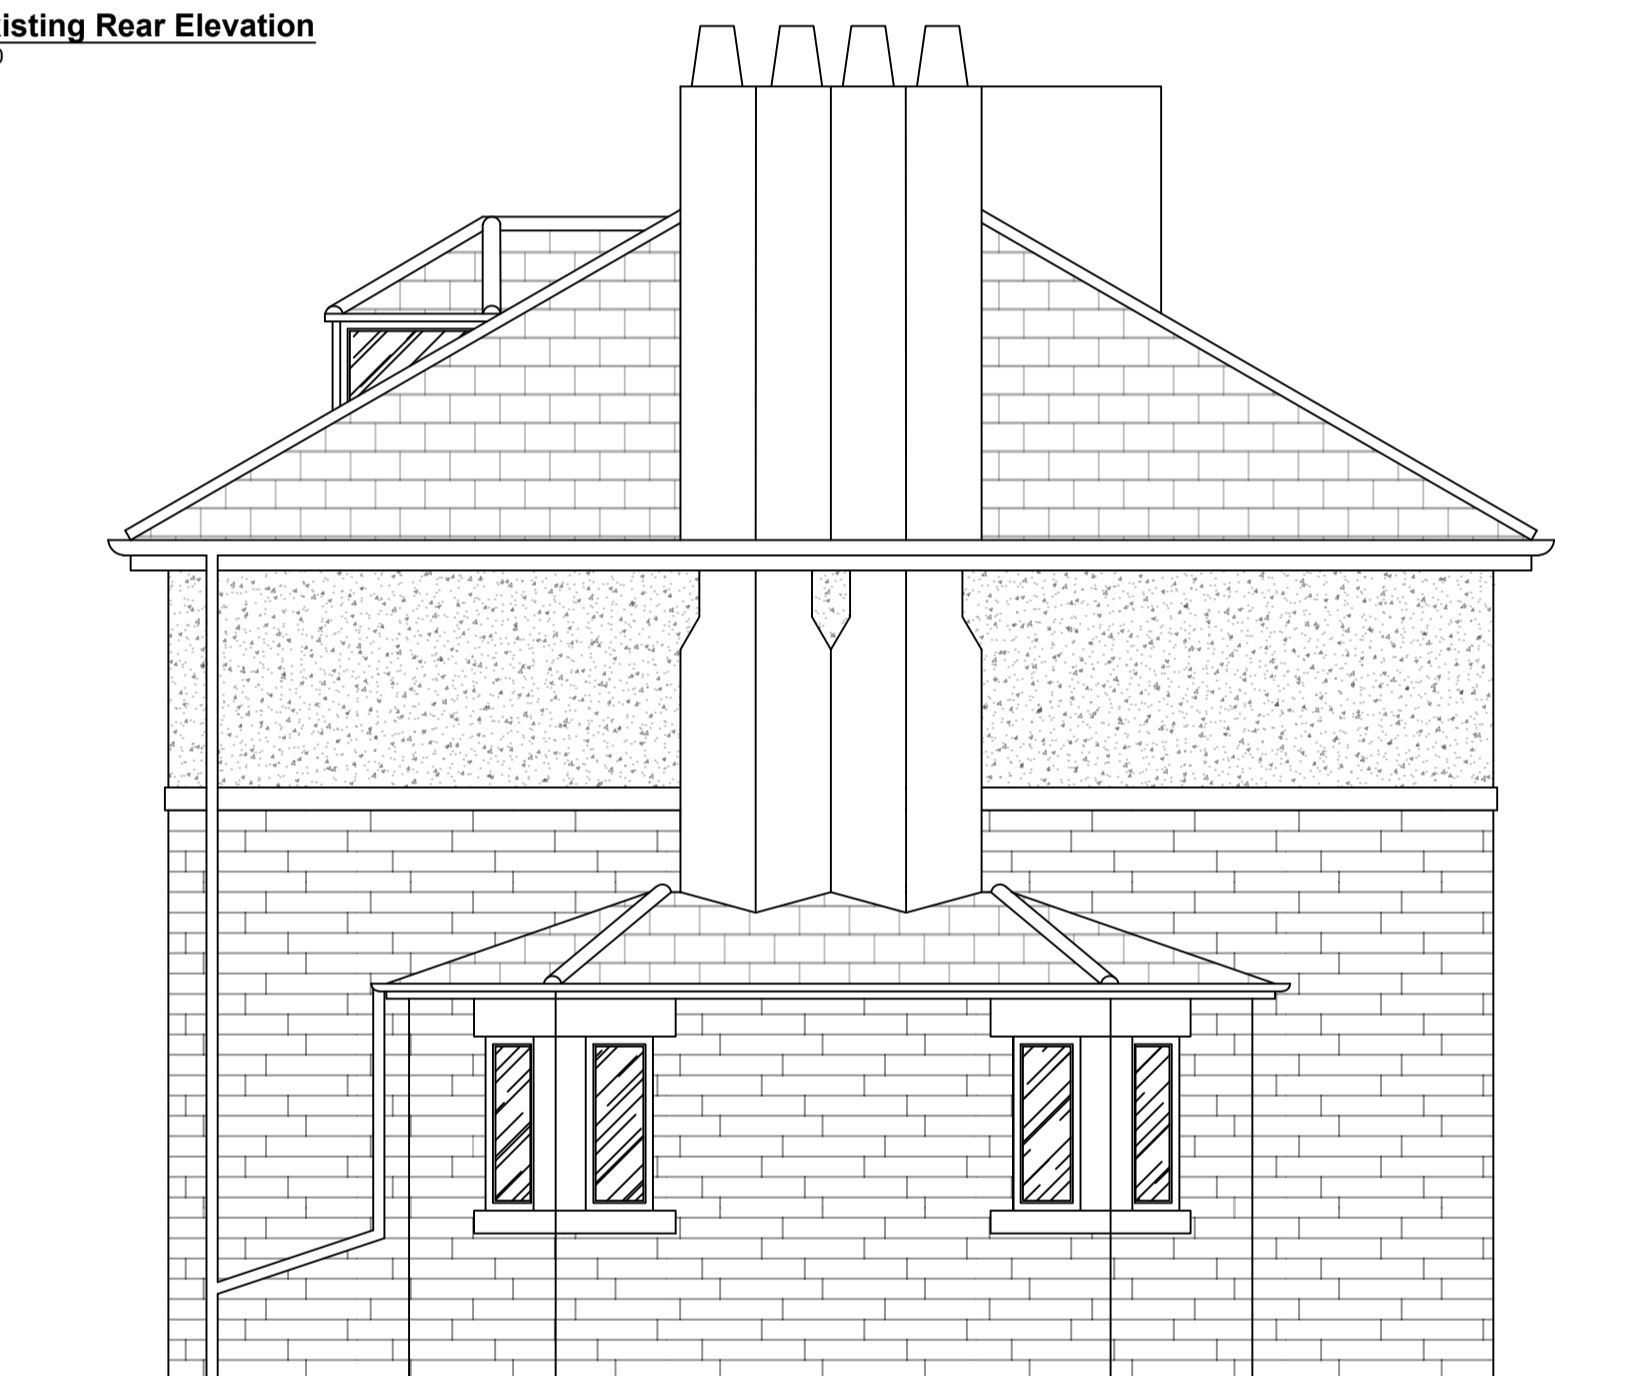

Proposed Rear Elevation
1:50

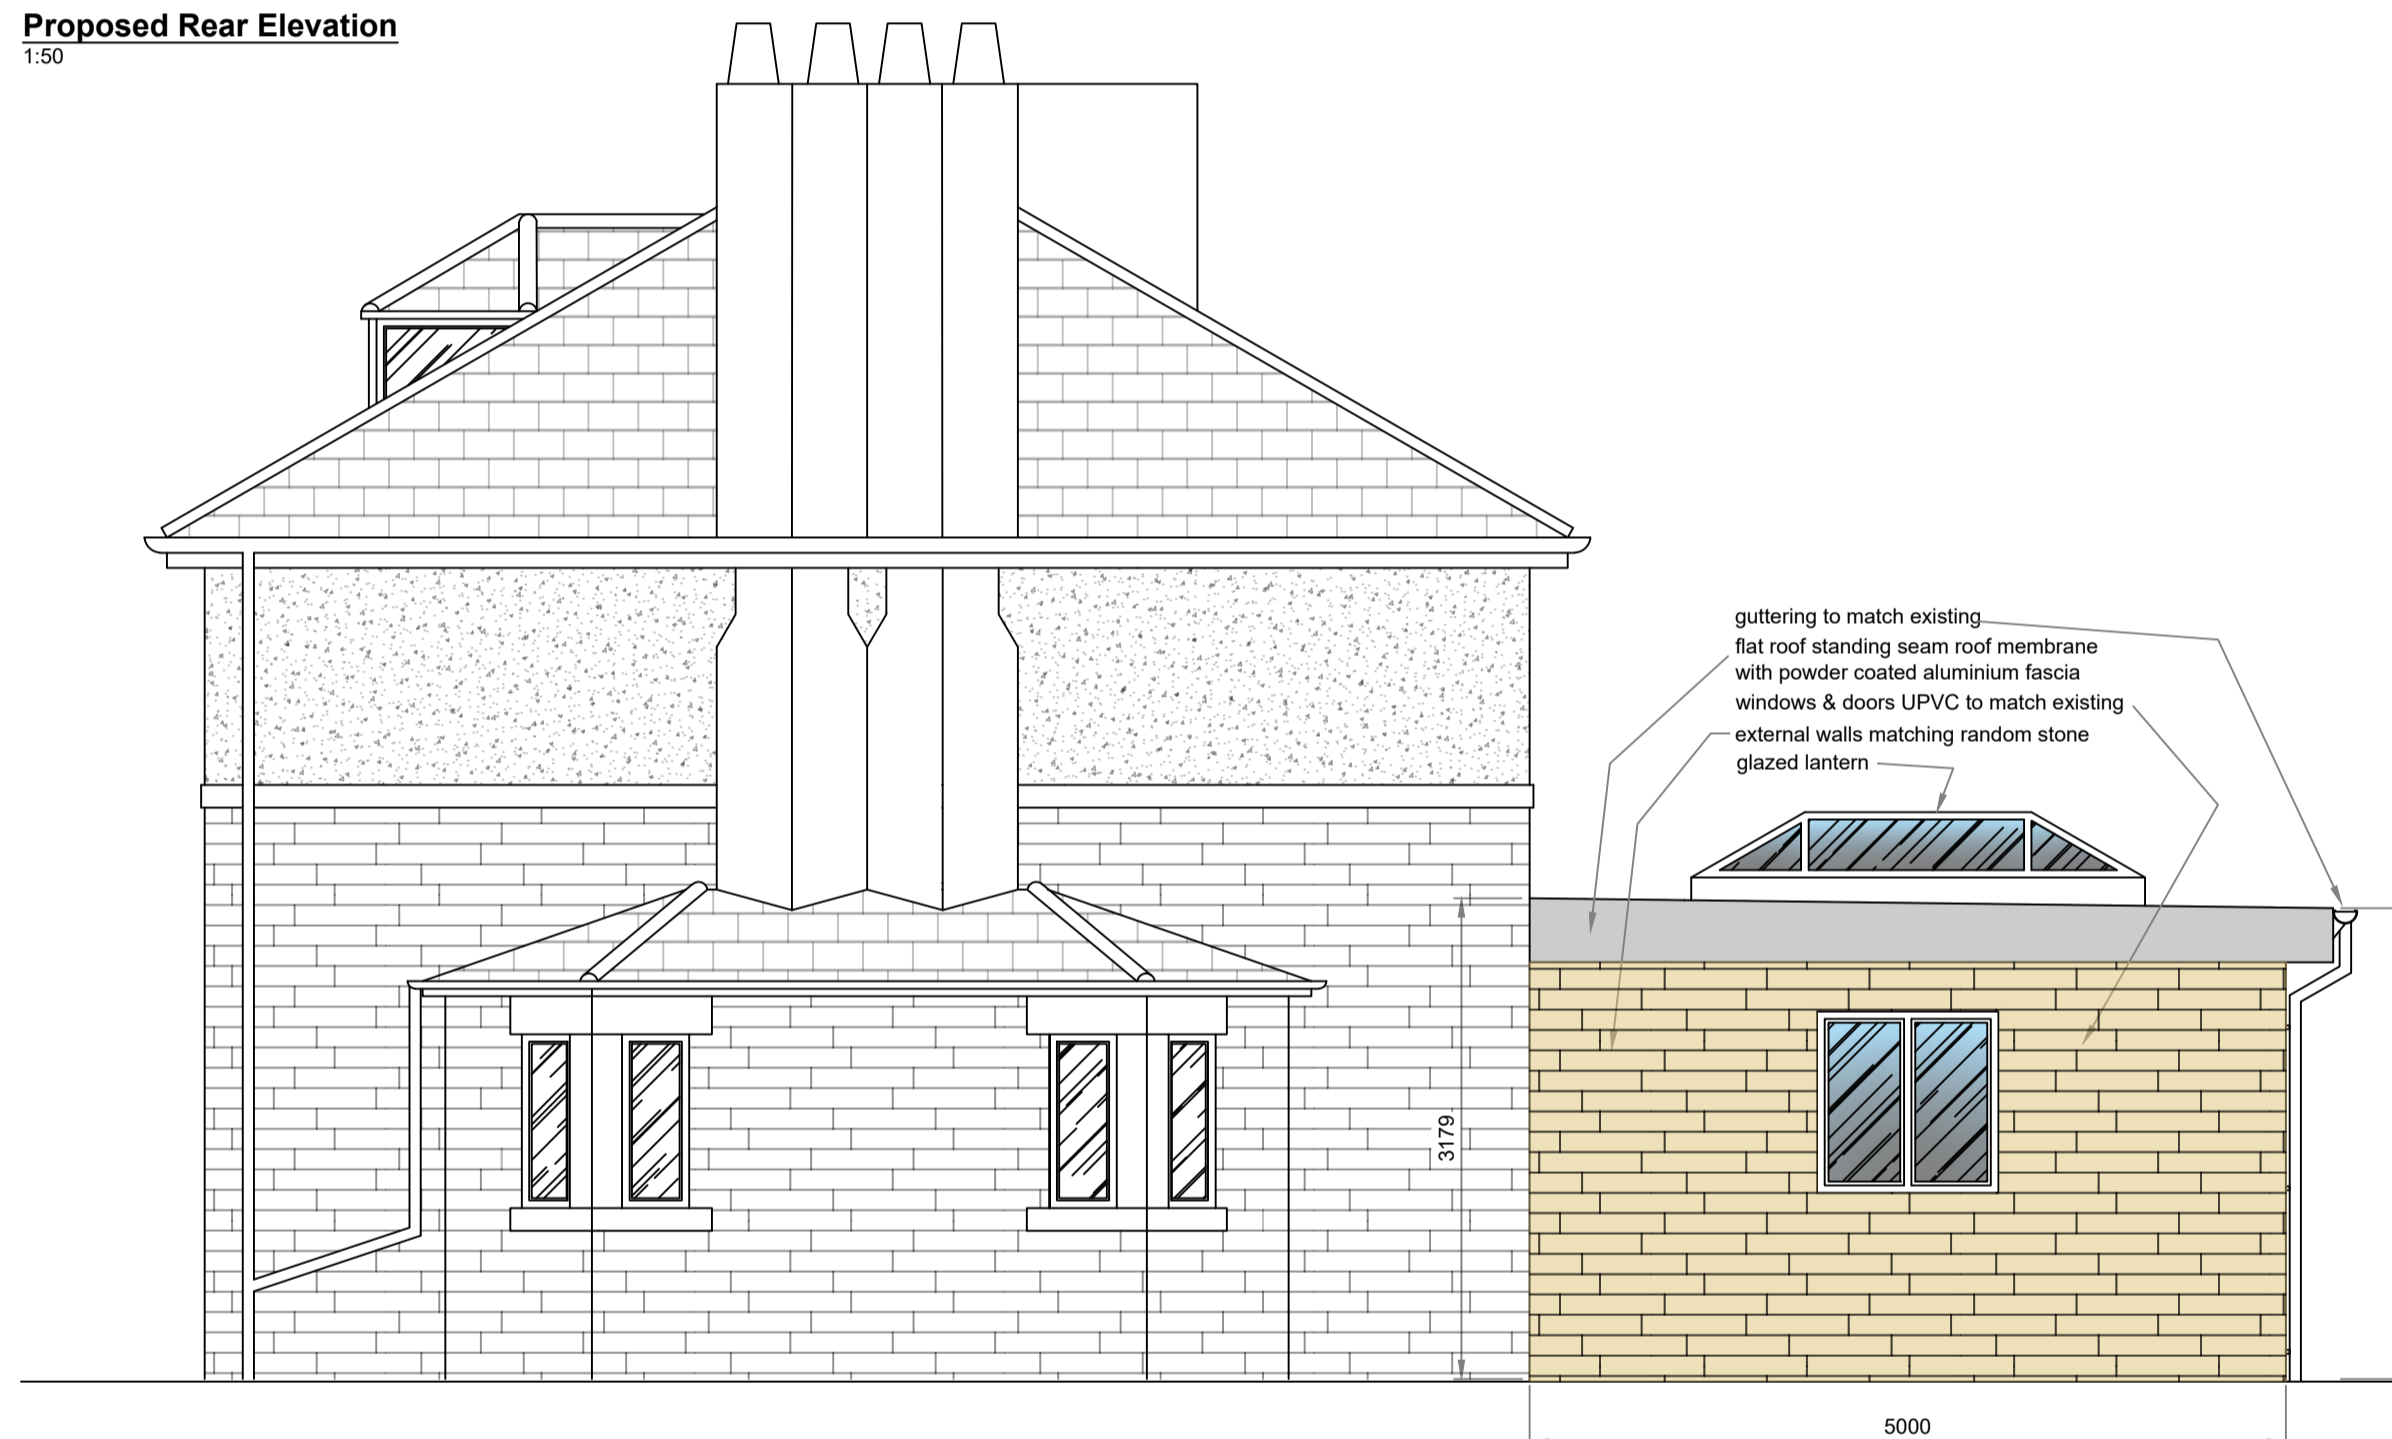


Existing Side Elevation
1:50

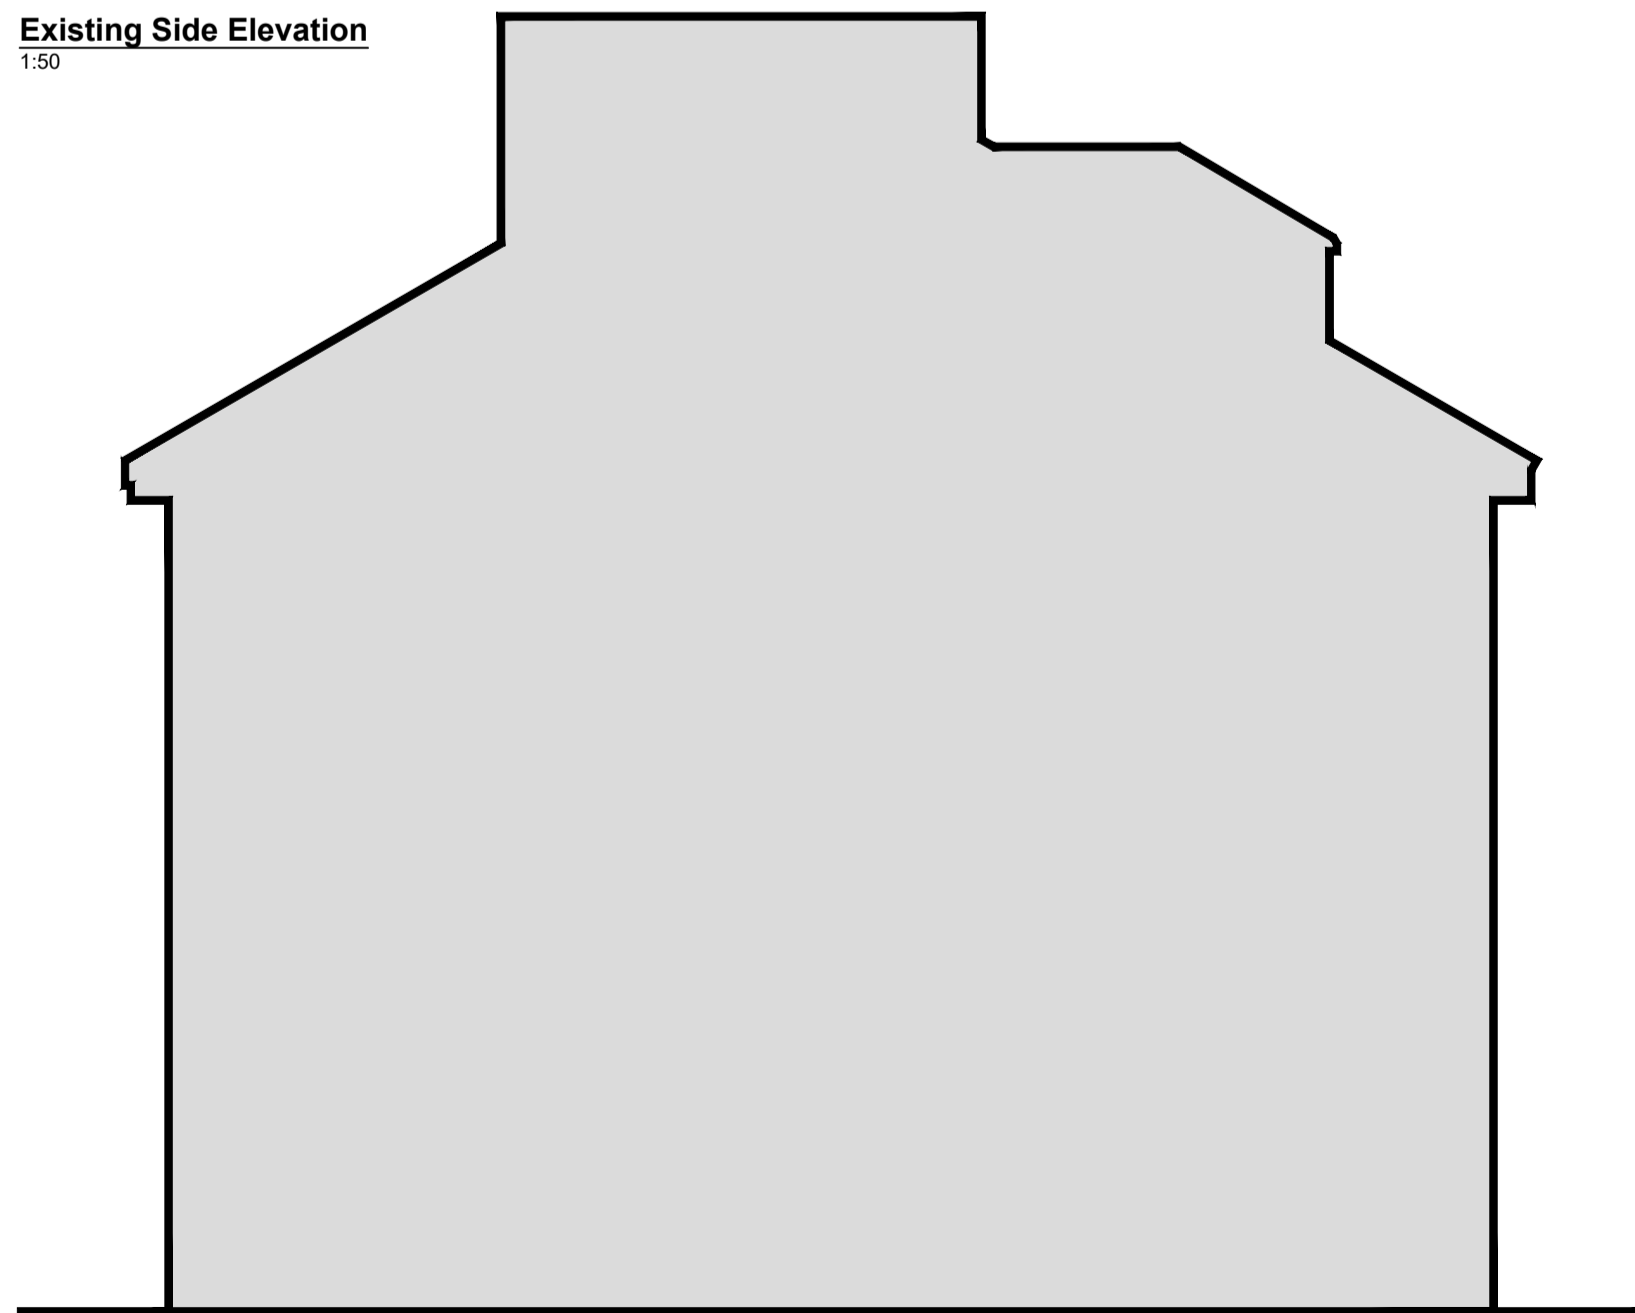


Existing Side Elevation
1:50

Proposed Side Elevation
1:50

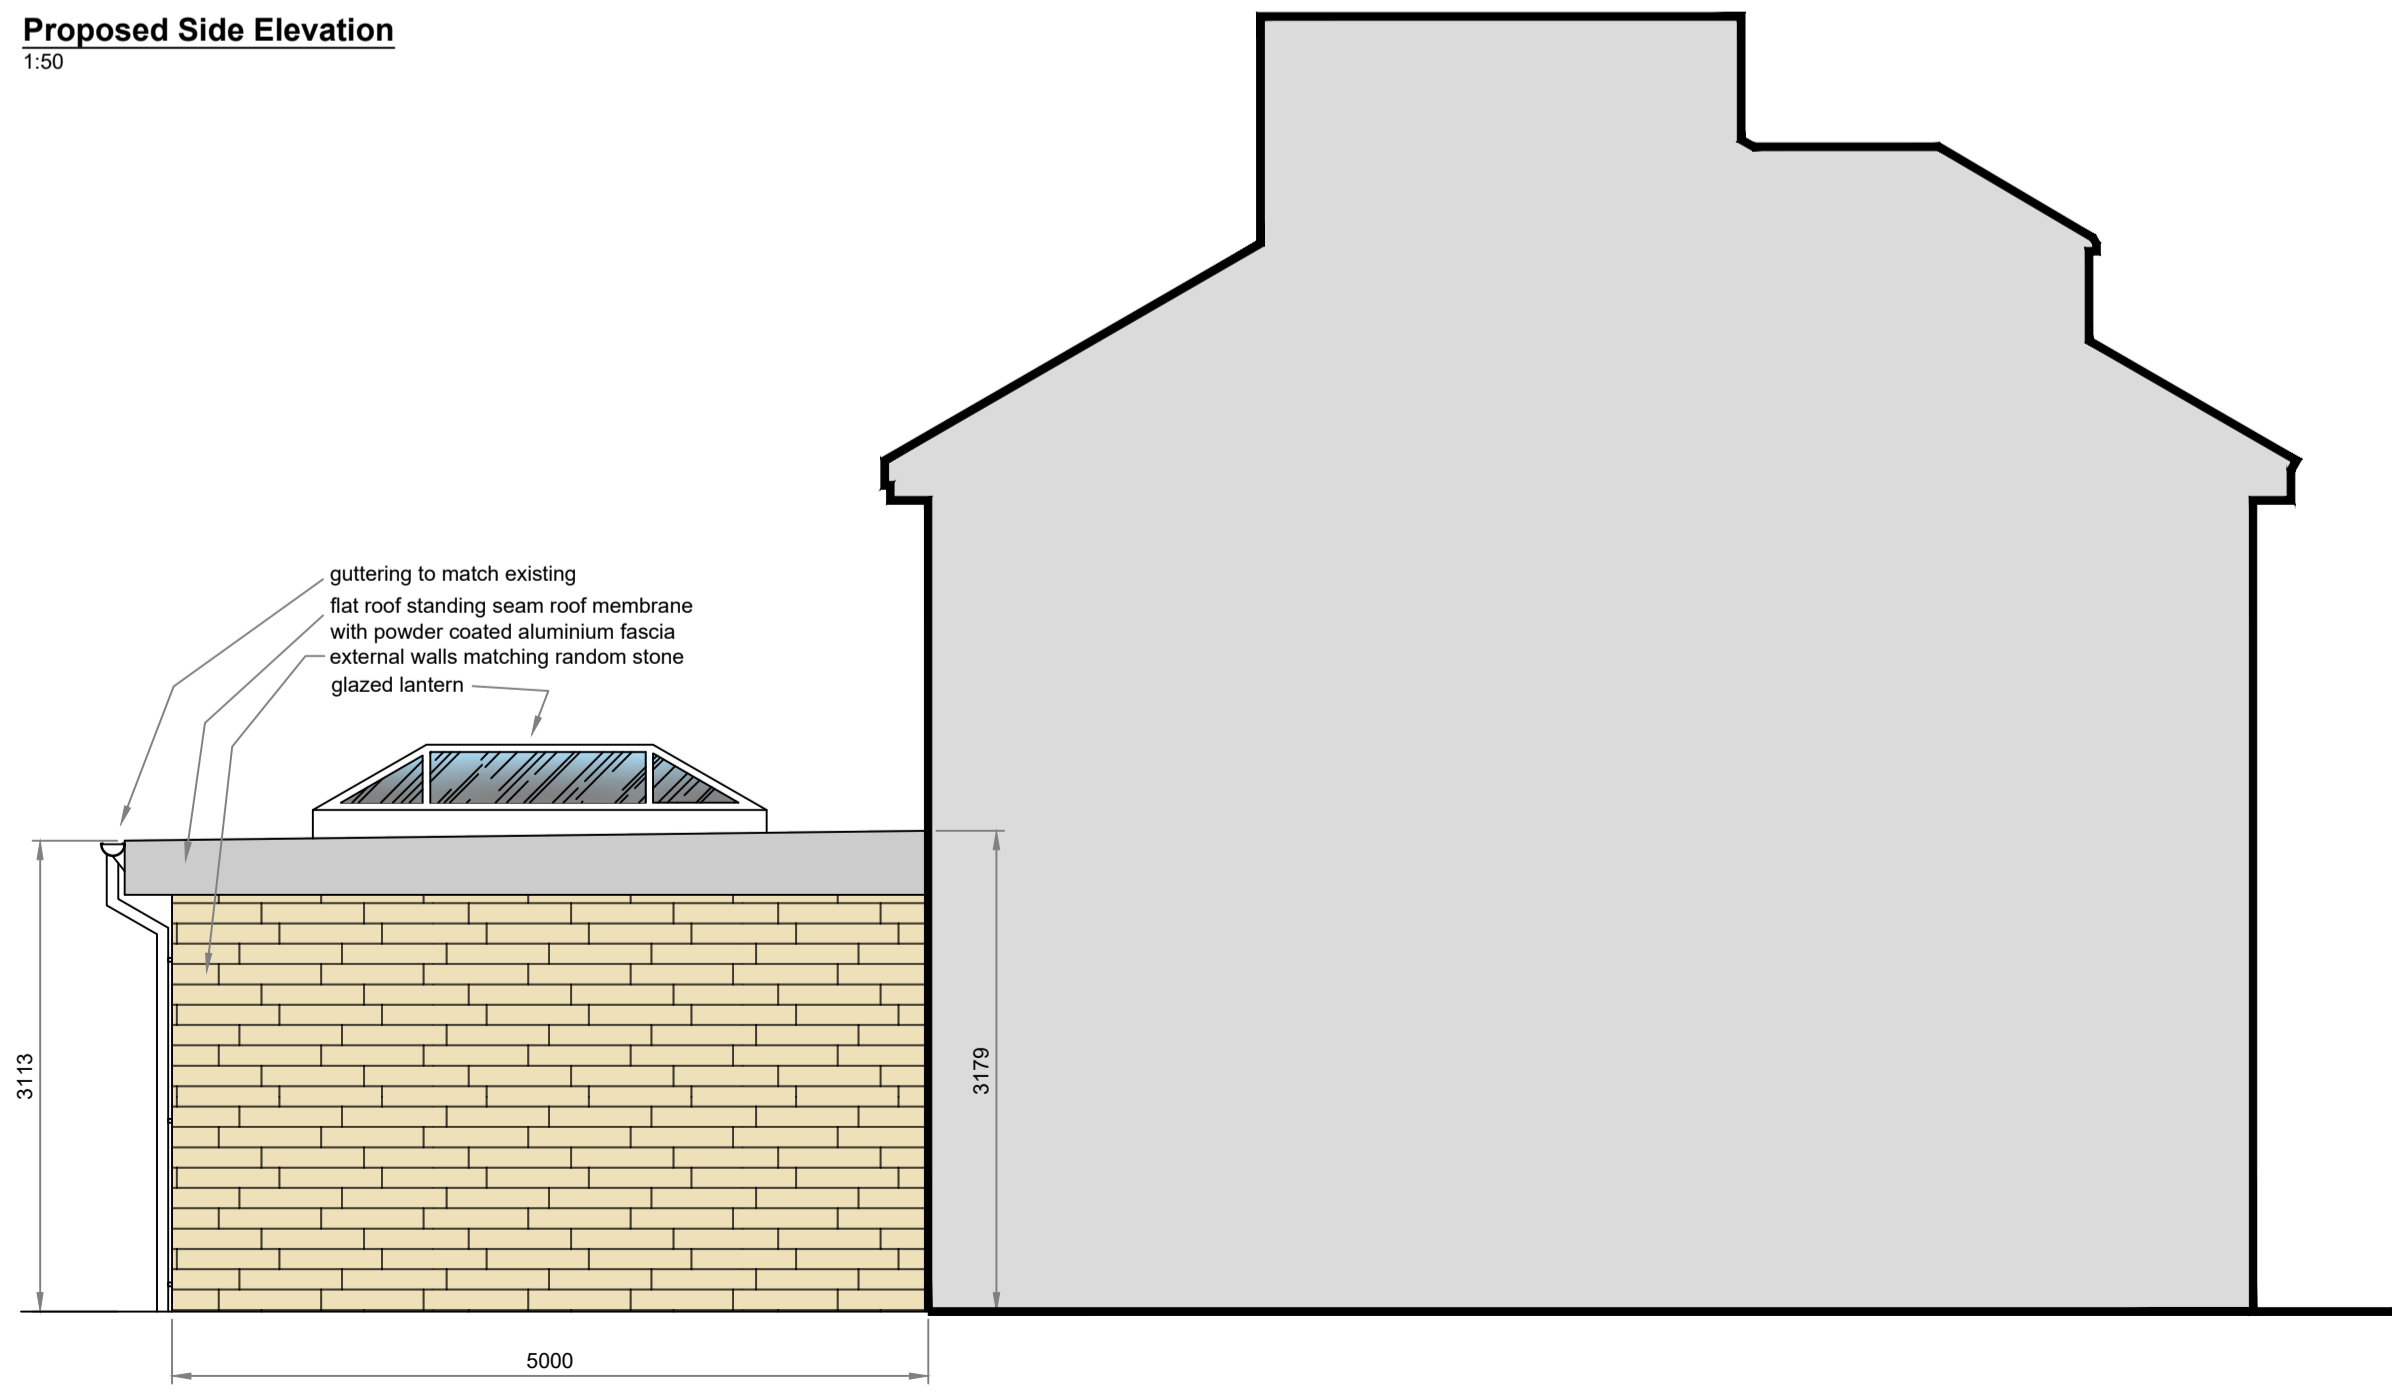


Proposed Side Elevation
1:50

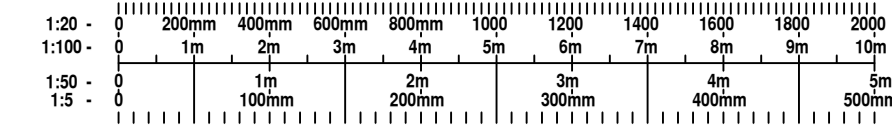


NOTES
THIS DRAWING IS COPYRIGHT & MAY NOT BE COPIED WITHOUT PRIOR WRITTEN PERMISSION OF 215 DOMESTIC EXTENSIONS LTD.
ALL DIMENSIONS SHOWN ARE IN MILLIMETERS, UNLESS OTHERWISE STATED. DRAWING AUTHOR TO BE NOTIFIED OF ANY DISCREPANCIES. VERIFY RELEVANT DRAWINGS ON SITE BEFORE COMMENCING WORK OR PREPARING SHOP DRAWINGS.
CONTRACTOR TO CHECK ALL DIMENSIONS AND REPORT ALL ERRORS AND OMISSIONS TO THE DESIGNER. DO NOT SCALE FROM THIS DRAWING.
THIS DRAWING IS TO BE READ IN CONJUNCTION WITH ALL OTHER ARCHITECTS, ENGINEERS AND SPECIALISTS DRAWINGS AND DETAILS.
DIMENSIONS TO BE TAKEN FROM RELEVANT DRAWINGS AND NOT FROM CORRESPONDING CALCULATION PACKAGE. ALL DIMENSIONS TO BE CHECKED ON SITE PRIOR TO WORKS COMMENCING.

Legend
 Extents of Proposed Extension
 Extents of Proposed Roof

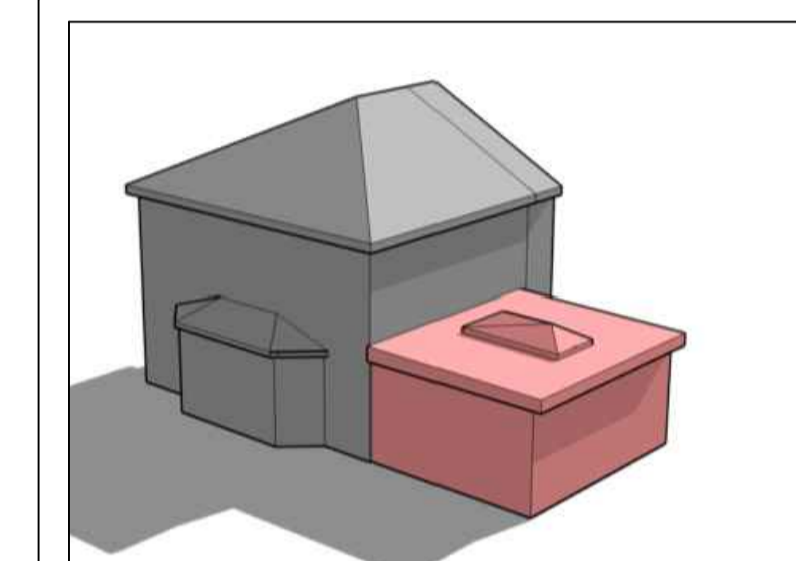

3D Model 03
Showing Proposed Side & Rear Elevations

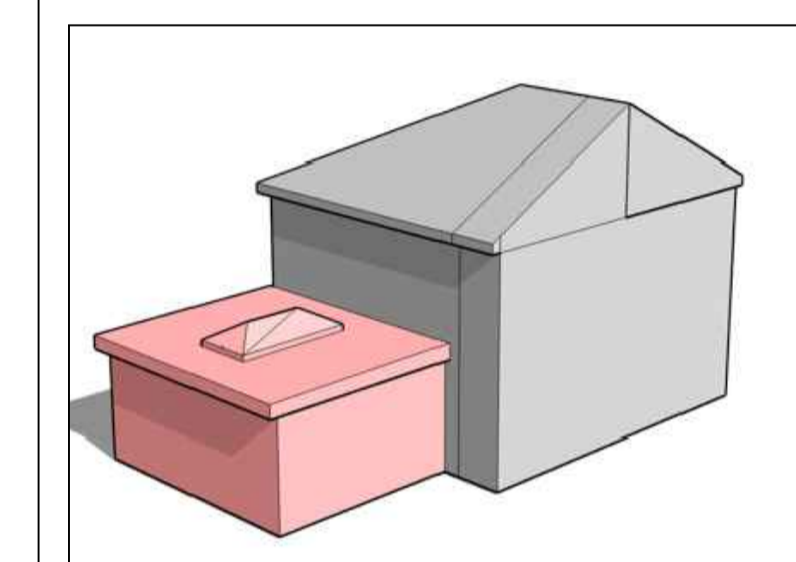

3D Model 04
Showing Proposed Side & Rear Elevations

Rev	Description	Date
B	Window amended to side elevation	Sept 2023

215 domestic extensions Ltd
Unit 3B
Link 606 Business Park
Bradford
West Yorkshire
BD6 1YA
T: 01274 973041
E: info@215extensions.co.uk

Client: Mr Jurnak Singh
Project: Single Storey Rear Extension

Dwg Title: Existing & Proposed Elevations
Location: 5 Oakdene Mount, Baldwin Lane, BD14 6PW
Status: Planning

Project No: 2022 - 07
Dwg No: 02
Revision: A
Scale: as noted @ A1
Date: Jan 2023
Drawn: TEC

PLANNING