



This drawing is produced as a document for use in this project only and may not be used for any other purpose. The license is granted only to the specific recipients of the drawing directly from Chaplin Farrant Ltd. Chaplin Farrant Ltd accepts no liability for the use of this drawing other than the purpose for which it was intended in connection with this project as recorded on the title block and 'File Status Code' and 'Revision'. If also issued in digital format, the data within this file may not be used for any purpose other than the information present on the paper copy of the document.

Chaplin Farrant Copyright © 2023. This drawing may not be reproduced in any form without Chaplin Farrant's prior written agreement.
 SCALE 1:100
 0 1 2 3 4 5 6m NORTH

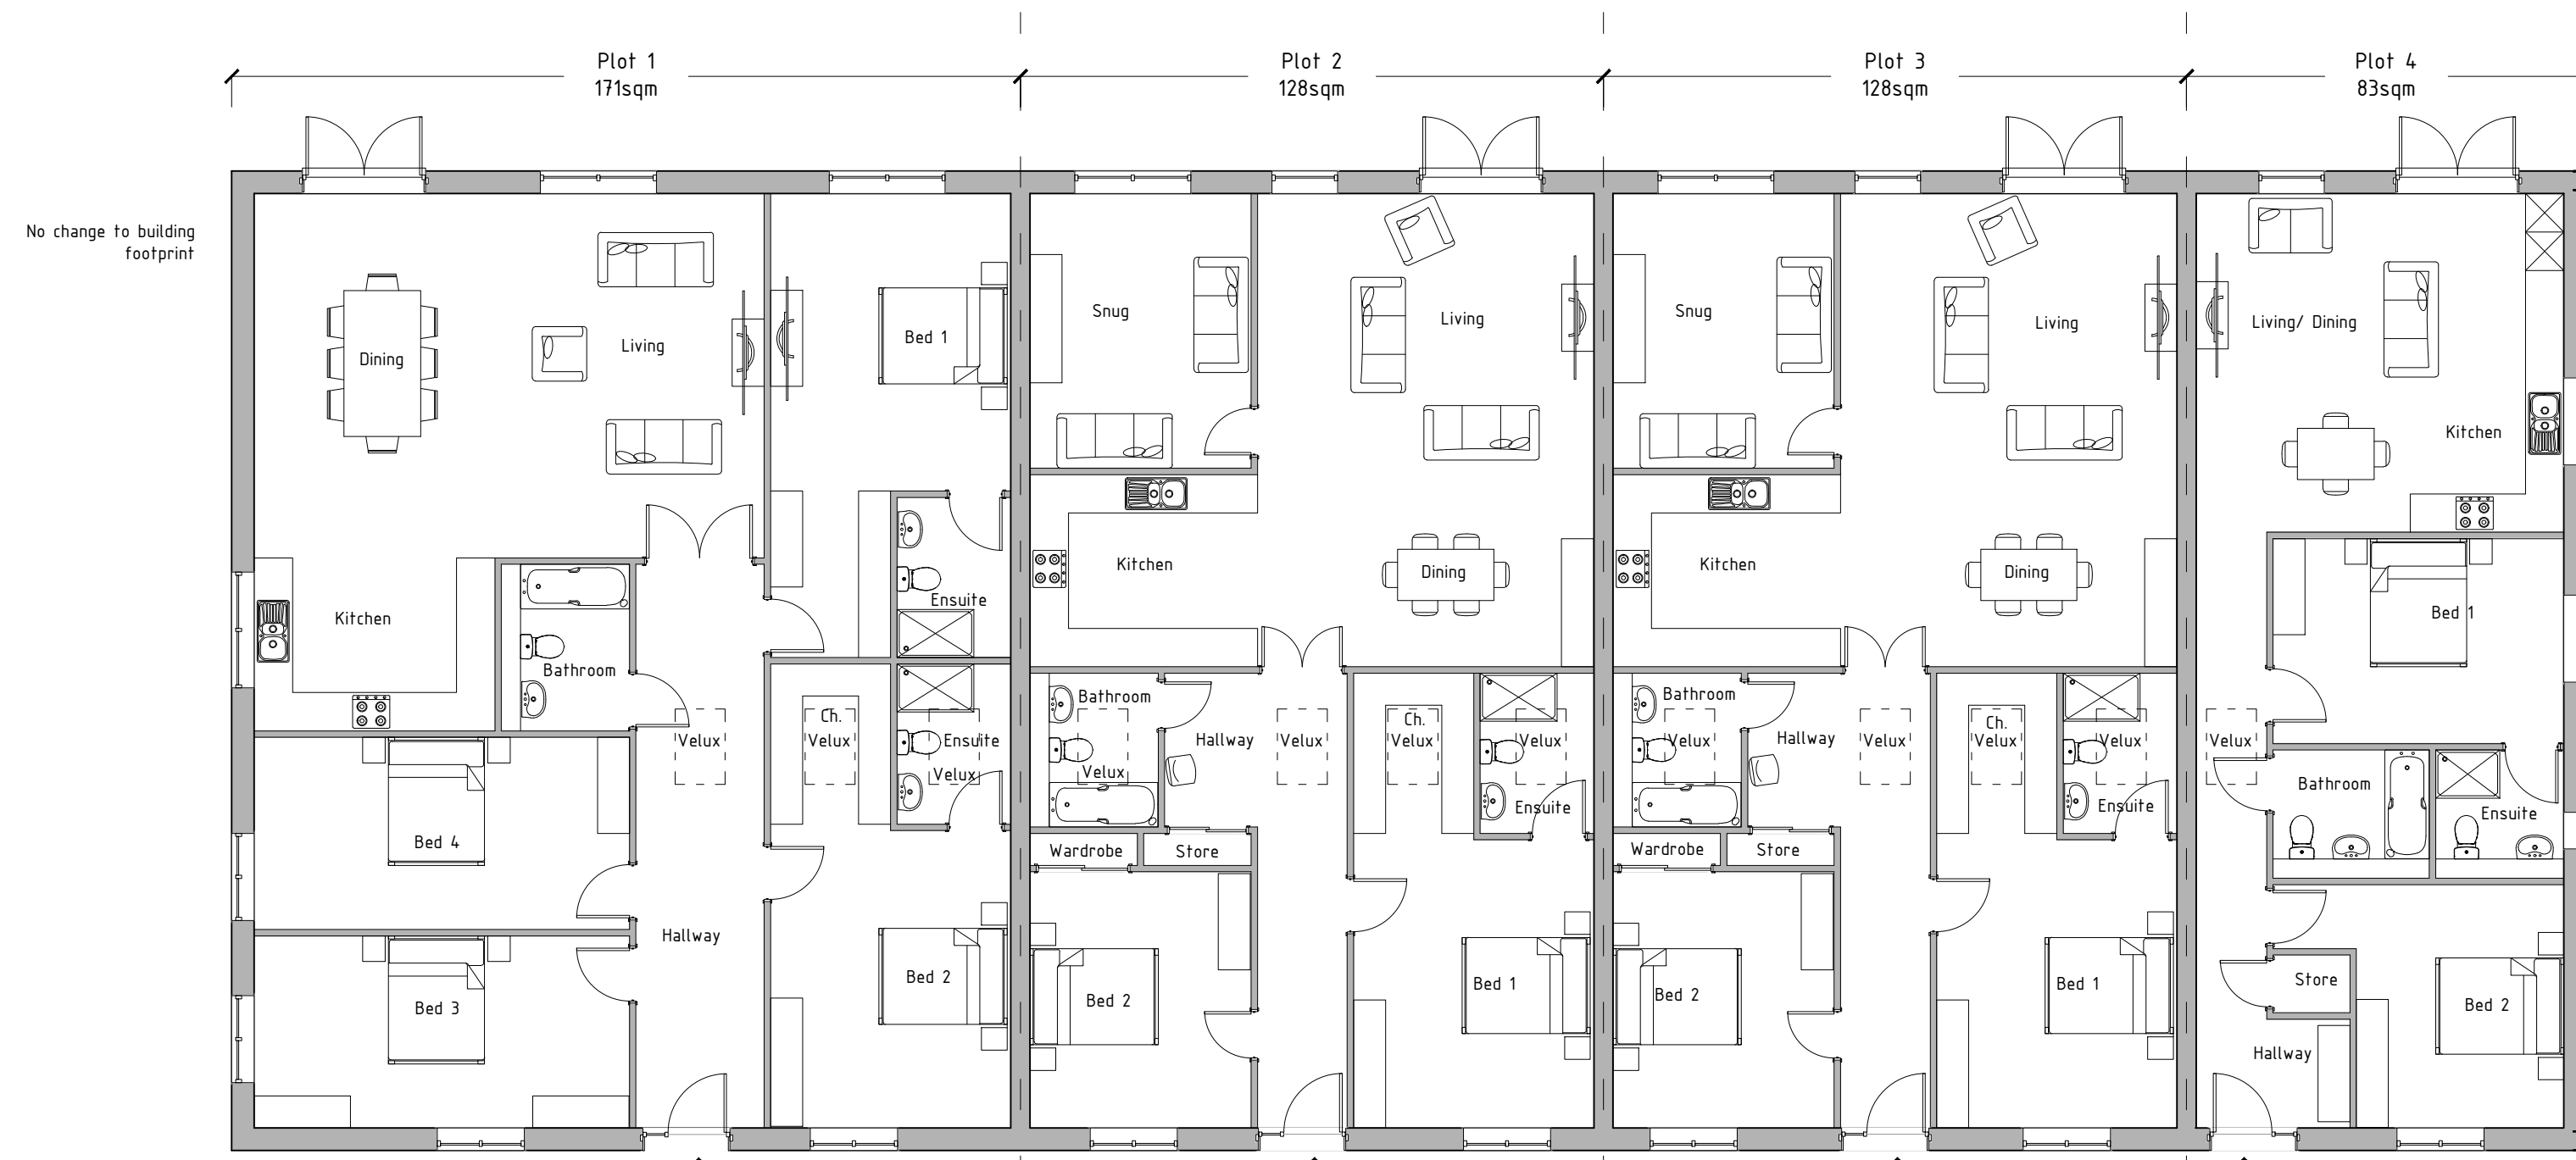


Floor Plan

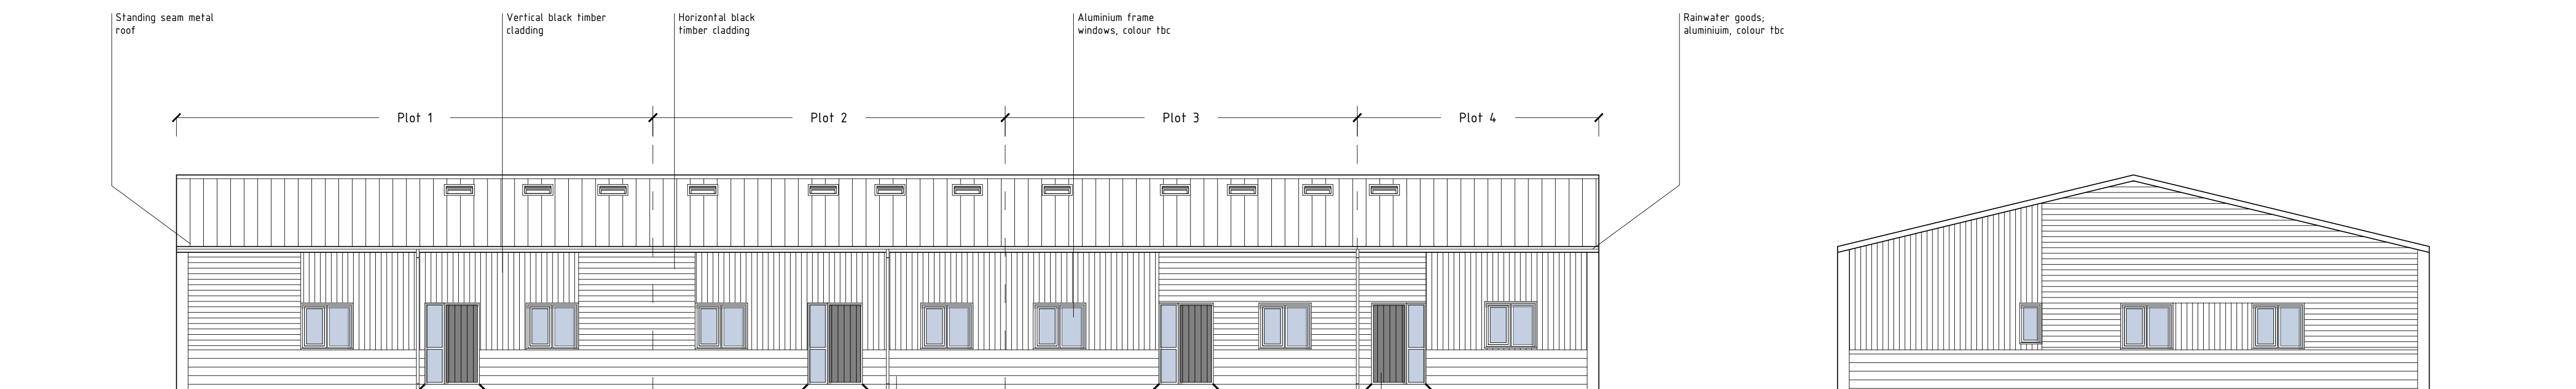

West Elevation (Front)

South Elevation

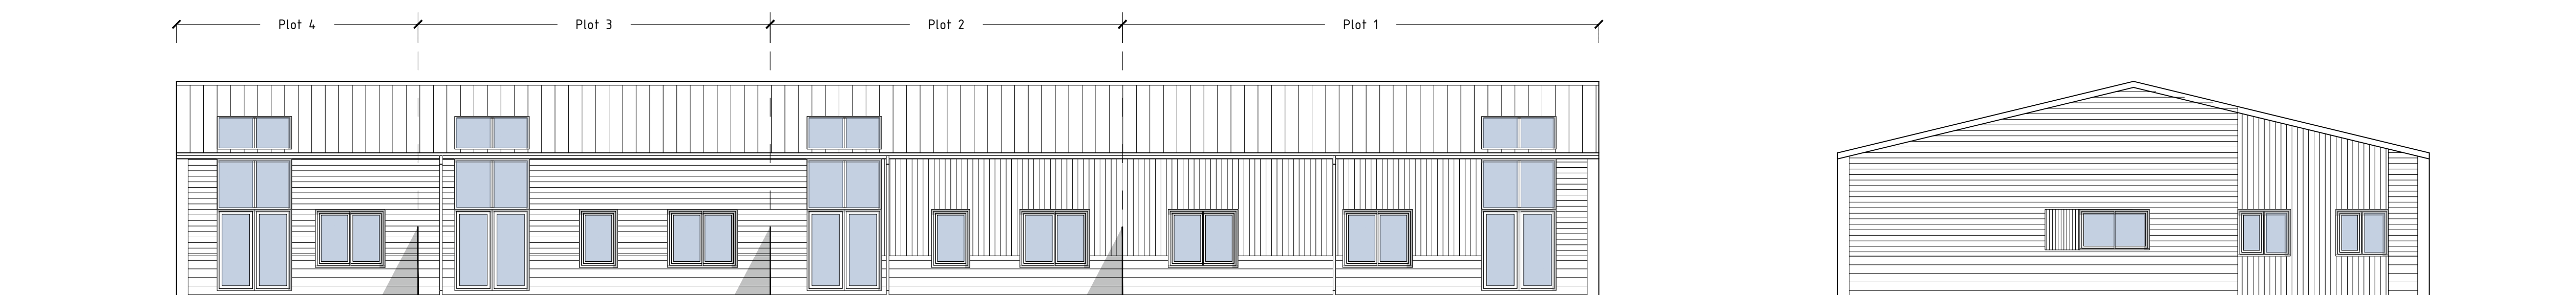

East Elevation (Rear)

North Elevation

REVISION LOG

REV.	DATE	DESCRIPTION
P1	18.08.23	Preliminary Issue
P2	24.08.23	Elevations added
P3	19.09.23	Planning Issue

DRAWING USE
 PLANNING

CLIENT
 D&C MURRELL

PROJECT
 CLASS Q APPLICATION

ADDRESS
 FIELD FARM, SOUTH WALSHAM

STATUS
 A3-DEVELOPED DESIGN APPROVED

DRAWING TITLE
 PROPOSED PLANS & ELEVATIONS

SIZE
 A1

DRAWING NO.
 FFSW-CF-ZZ-XX-DR-A-0532

REVISION
 P3

CREATED BY
 JM

CHECKED BY
 WMC

APPROVED BY
 WMC

53 Yarmouth Road,
 Norwich,
 NR7 0ET
 01603 700000
 office@chaplinfarrant.com

CF JOB NO.
 6878

Also at:
 Cambridge and Winchester
 www.chaplinfarrant.com

