




side elevation

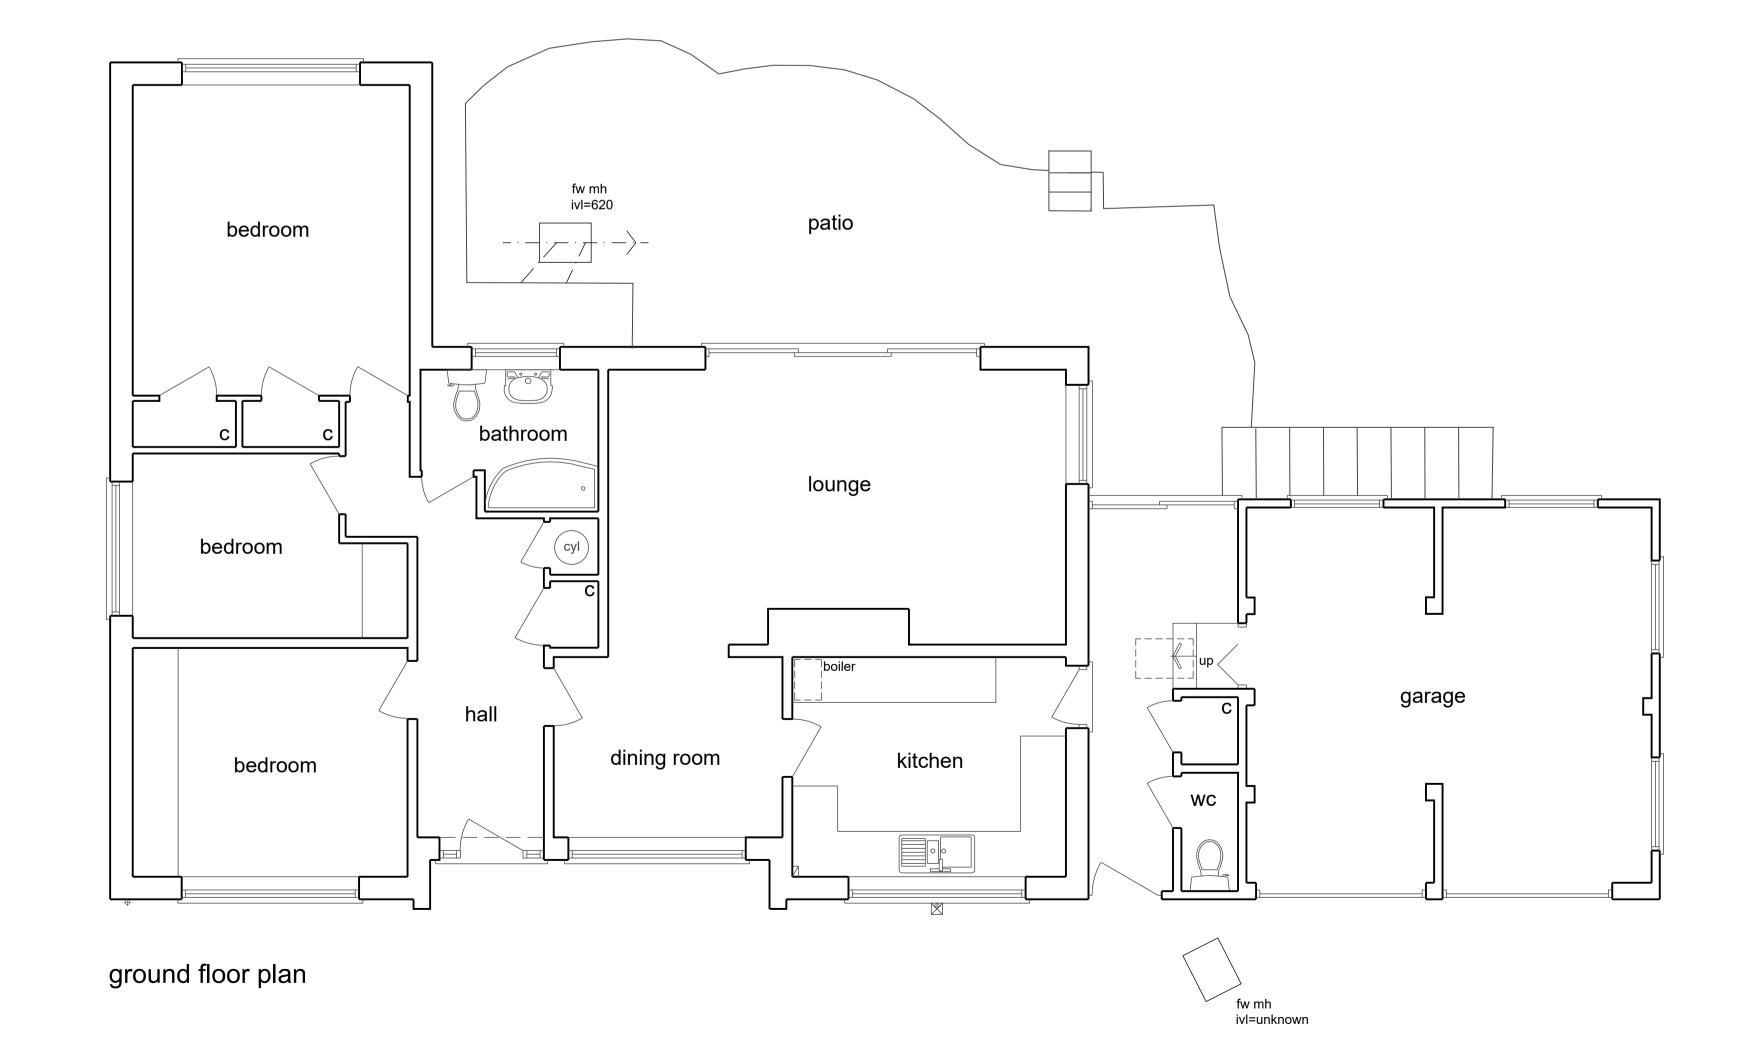

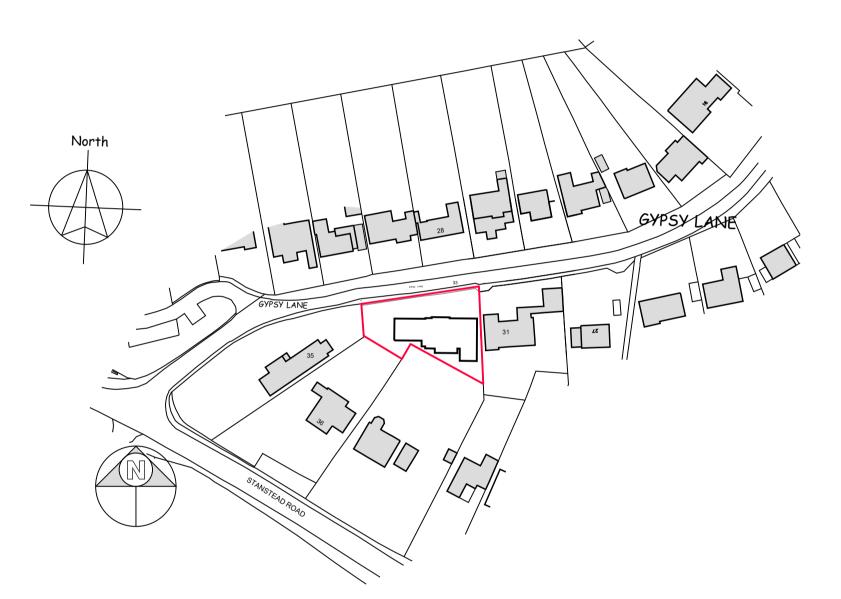

Location Plan 1;1250 Scale

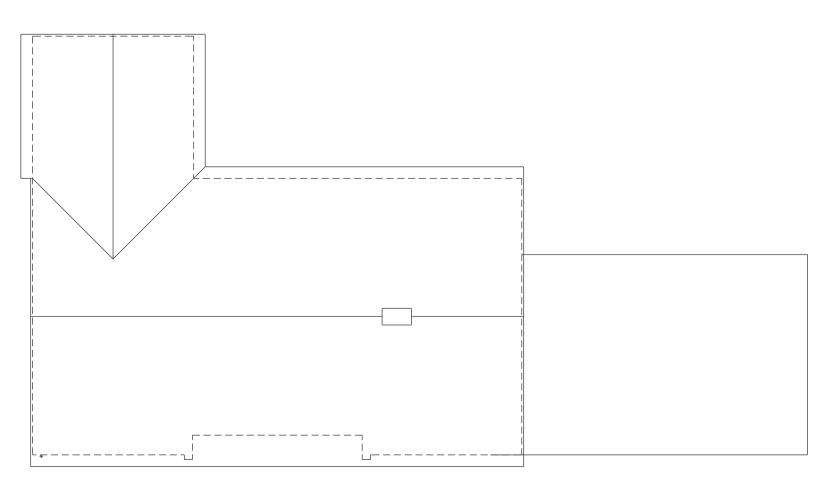

roof plan

notes:

any discrepancies should be reported immediately

all dimensions should be checked on site prior to commencement of work

site/survey based on ordnance survey information provided by prodat systems plc, (www.promap.co.uk) prodat does not guarantee that all past or current uses or features will be identified in the product

the product does not give details about the actual state or condition of the site nor should it be used or taken to indicate or exclude actual suitability or unsuitability of the site for any particular purpose, or relied upon for determining salability or value, or used as a substitute for any physical investigation or inspection.

drawings to be read in accordance with the dwelling emission rate (der/ter) calculation. the building must be built 'as designed' meeting the criteria set for air permeability.

© HERTFORD PLANNING SERVICE

note

when printing off pdf's.

it is the responsibility of the user to verify that the resulting prints are to scale on the appropriate sized sheet.

also that the scale bars on the plan measure correctly.



Westgate House, 37-41 Castle Street, Hertford, Herts SG14 1HH Tel: 01992 552173 Email: contact@hertfordplanning.co.uk

Email: contact@hertfordplanning.co.uk www.hertfordplanning.co.uk



Description

Project 33 Gypsy Lane Great Amwll

SG12 9RL

Drawing Survey

12/07/2023 1·100

Date 12/07/2023
Scale 1:100
Sheet size A1
Drawn mRn

20602-S002-1st

1:2500 0 | 50m| 100m| 200m| 1:1250 0 25m 50m 100m 1:500 0 5m| 10m| 20m| 40m| 1:200 0 2m 4m 8m 16m 1:100 0 1m| 2m| 4m| 8m|