




PROPOSED NORTH EAST ELEVATION
Scale 1:100

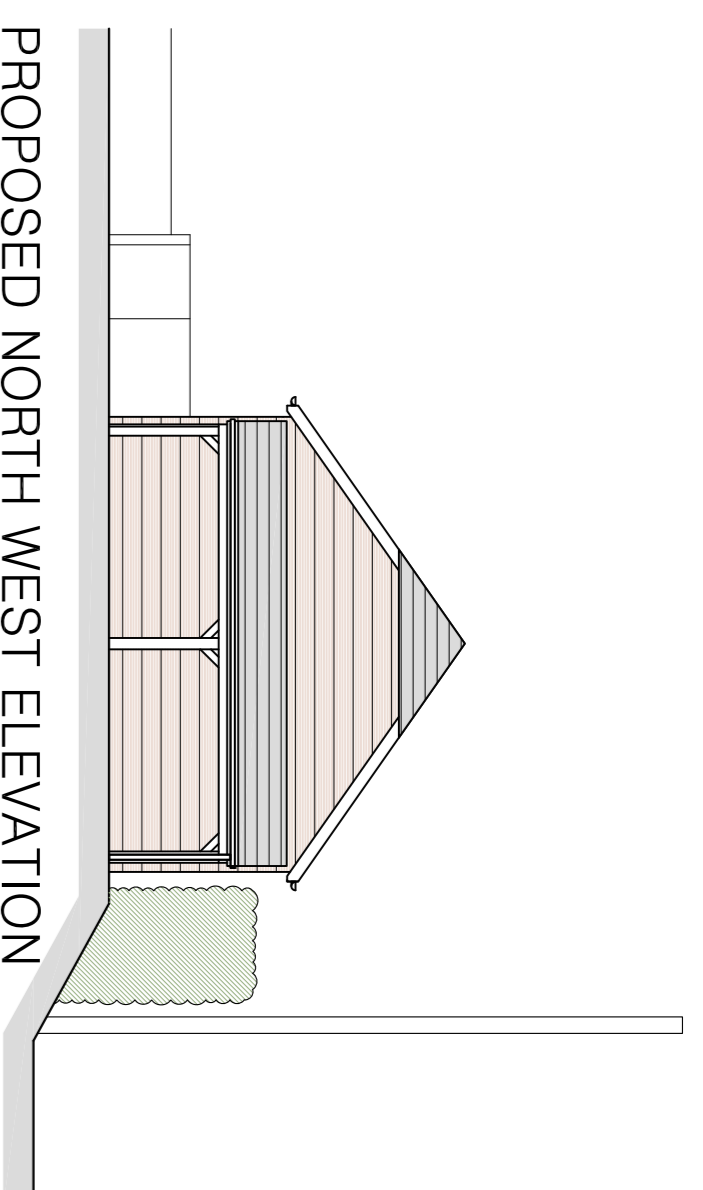


PROPOSED NORTH WEST ELEVATION
Scale 1:100

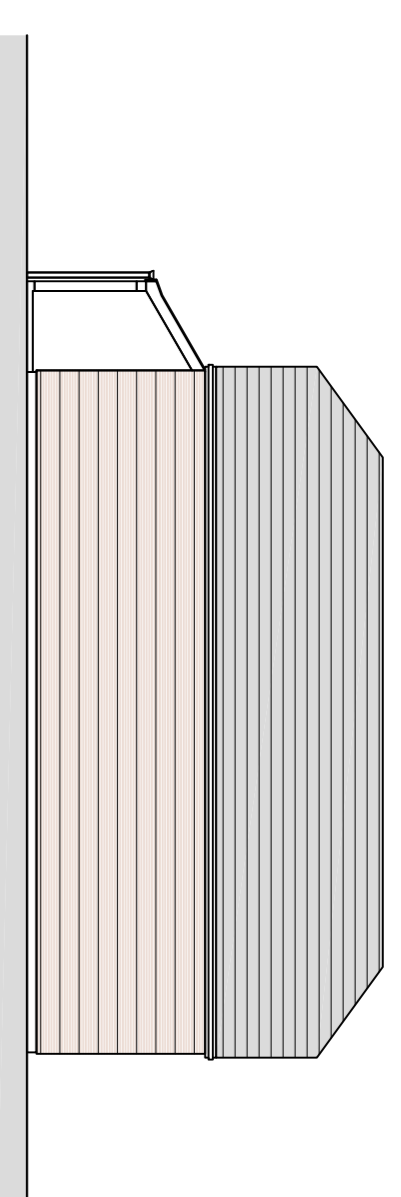


PROPOSED SOUTH WEST ELEVATION
Scale 1:100

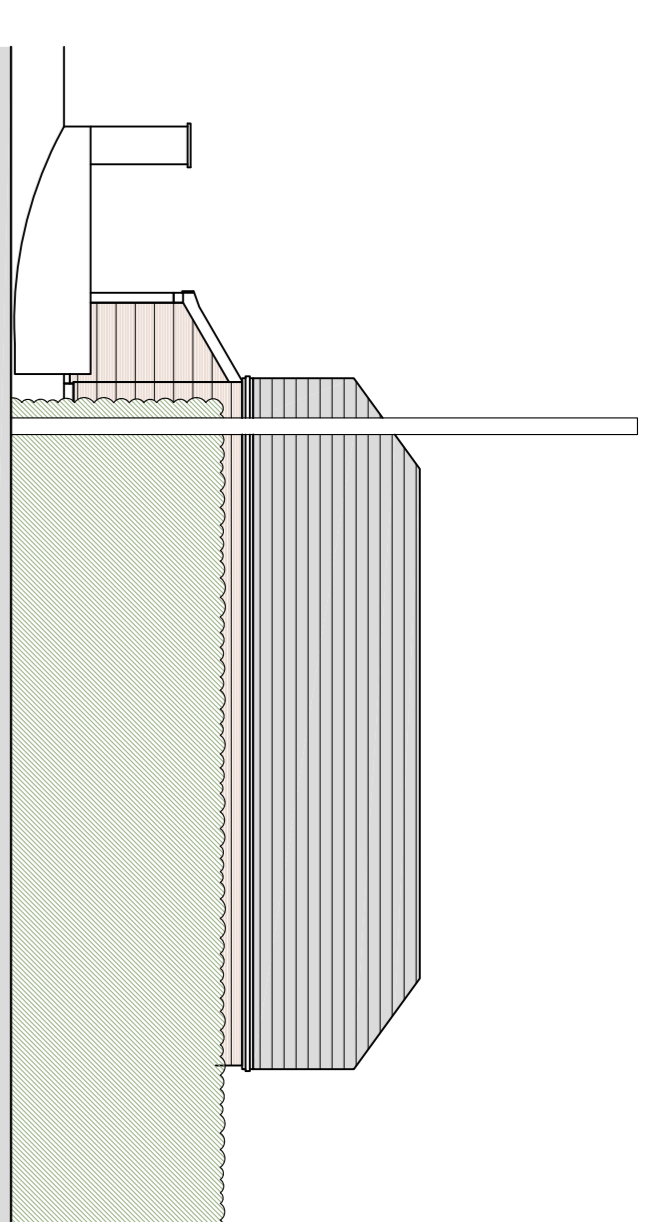



PROPOSED SOUTH WEST ELEVATION (From Road)
Scale 1:100

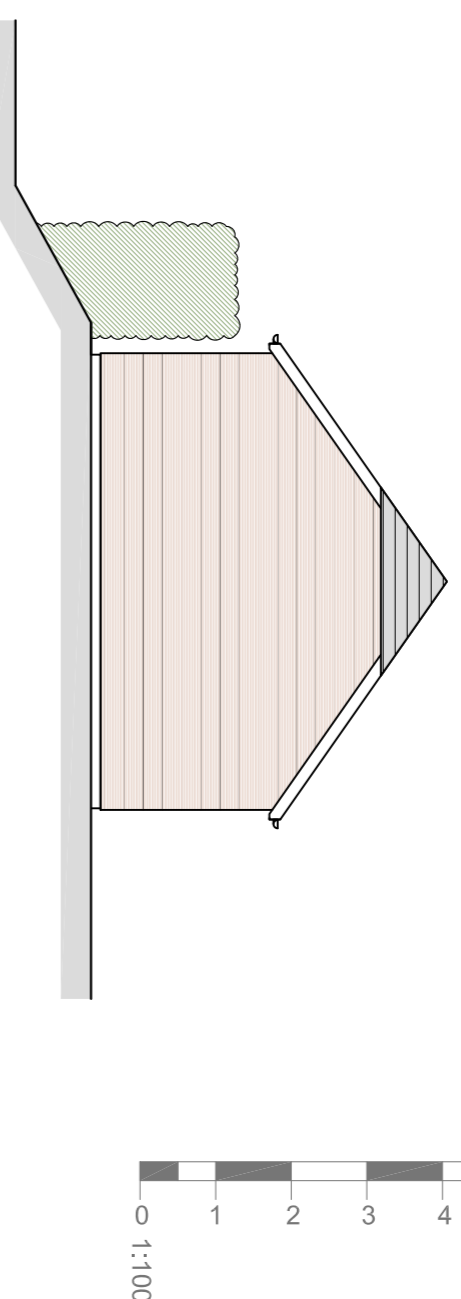


PROPOSED SOUTH EAST ELEVATION
Scale 1:100

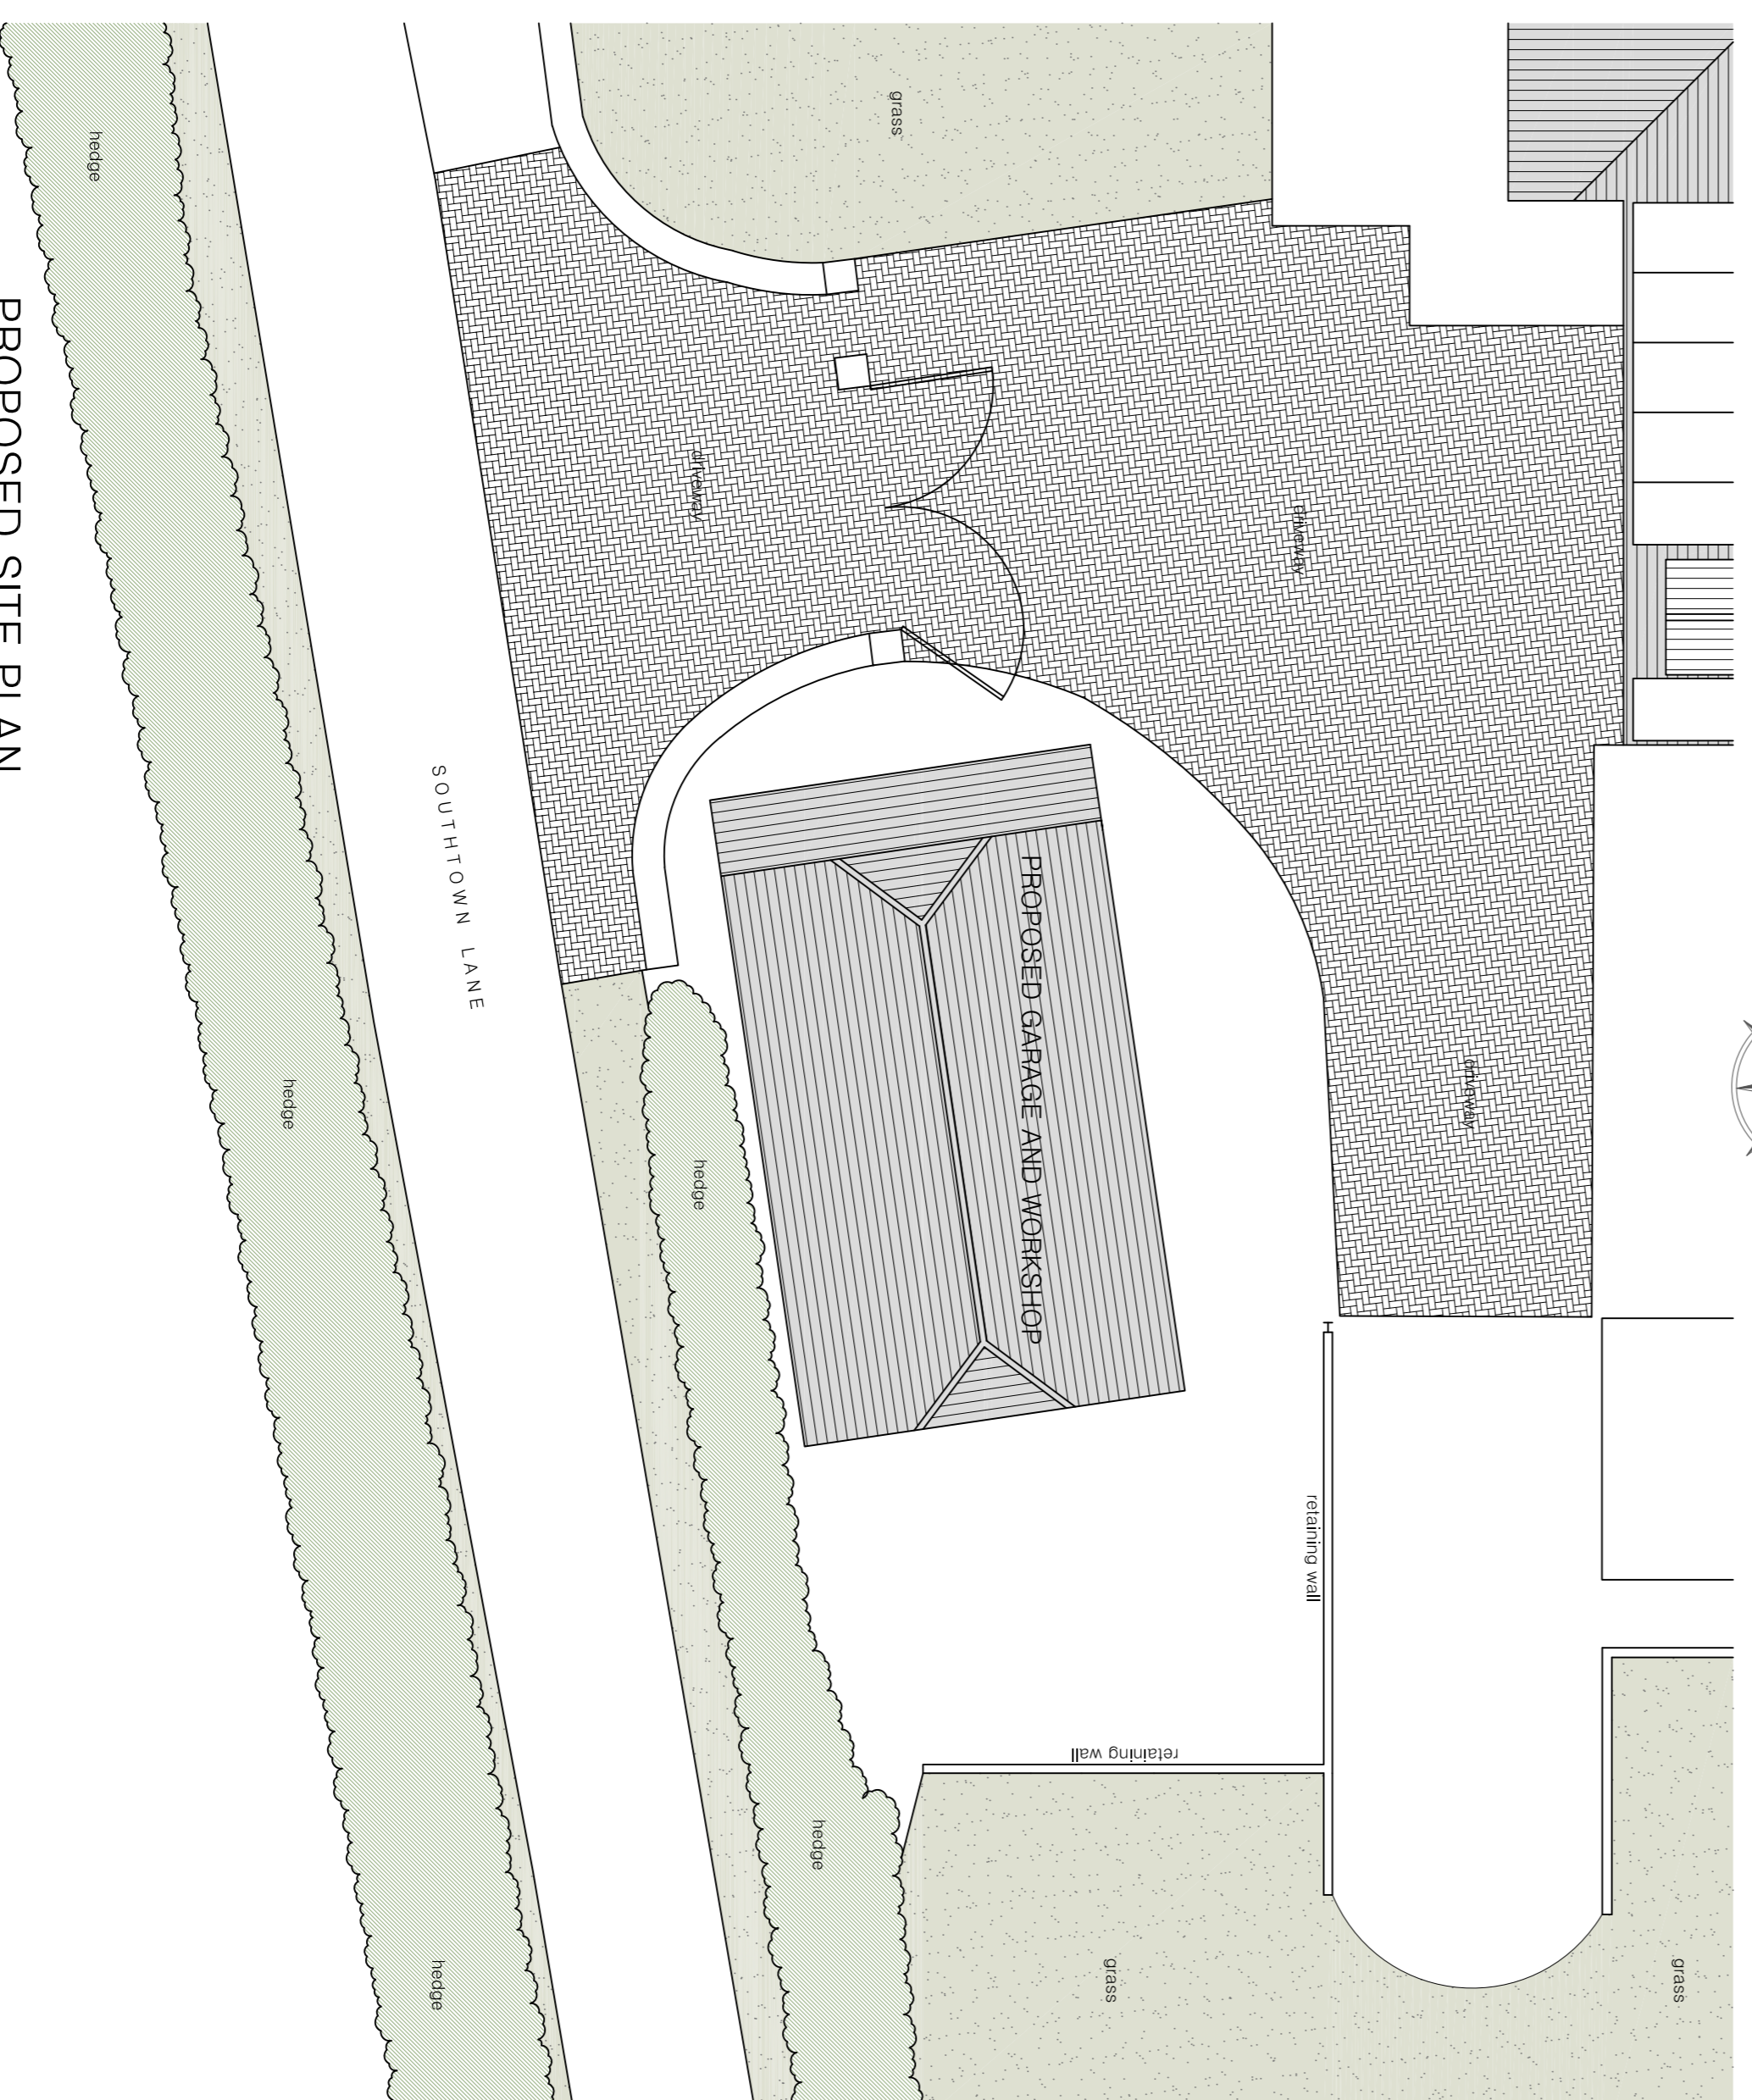

PROPOSED SITE PLAN
Scale 1:100

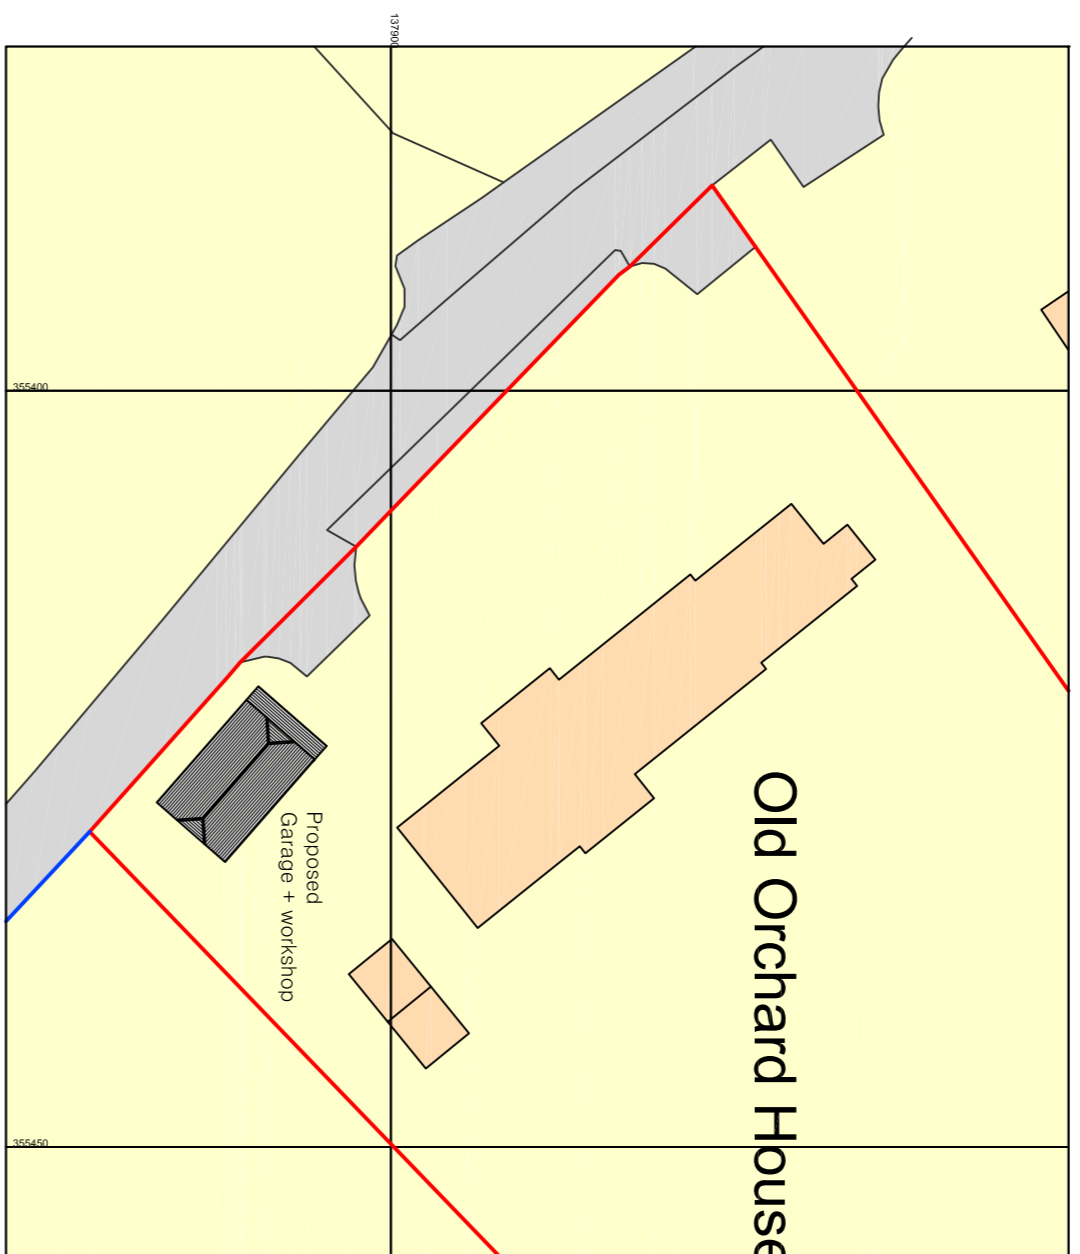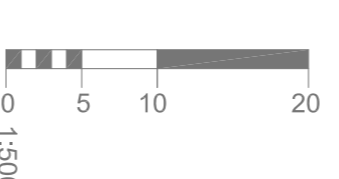

PROPOSED BLOCK PLAN
Scale 1:500

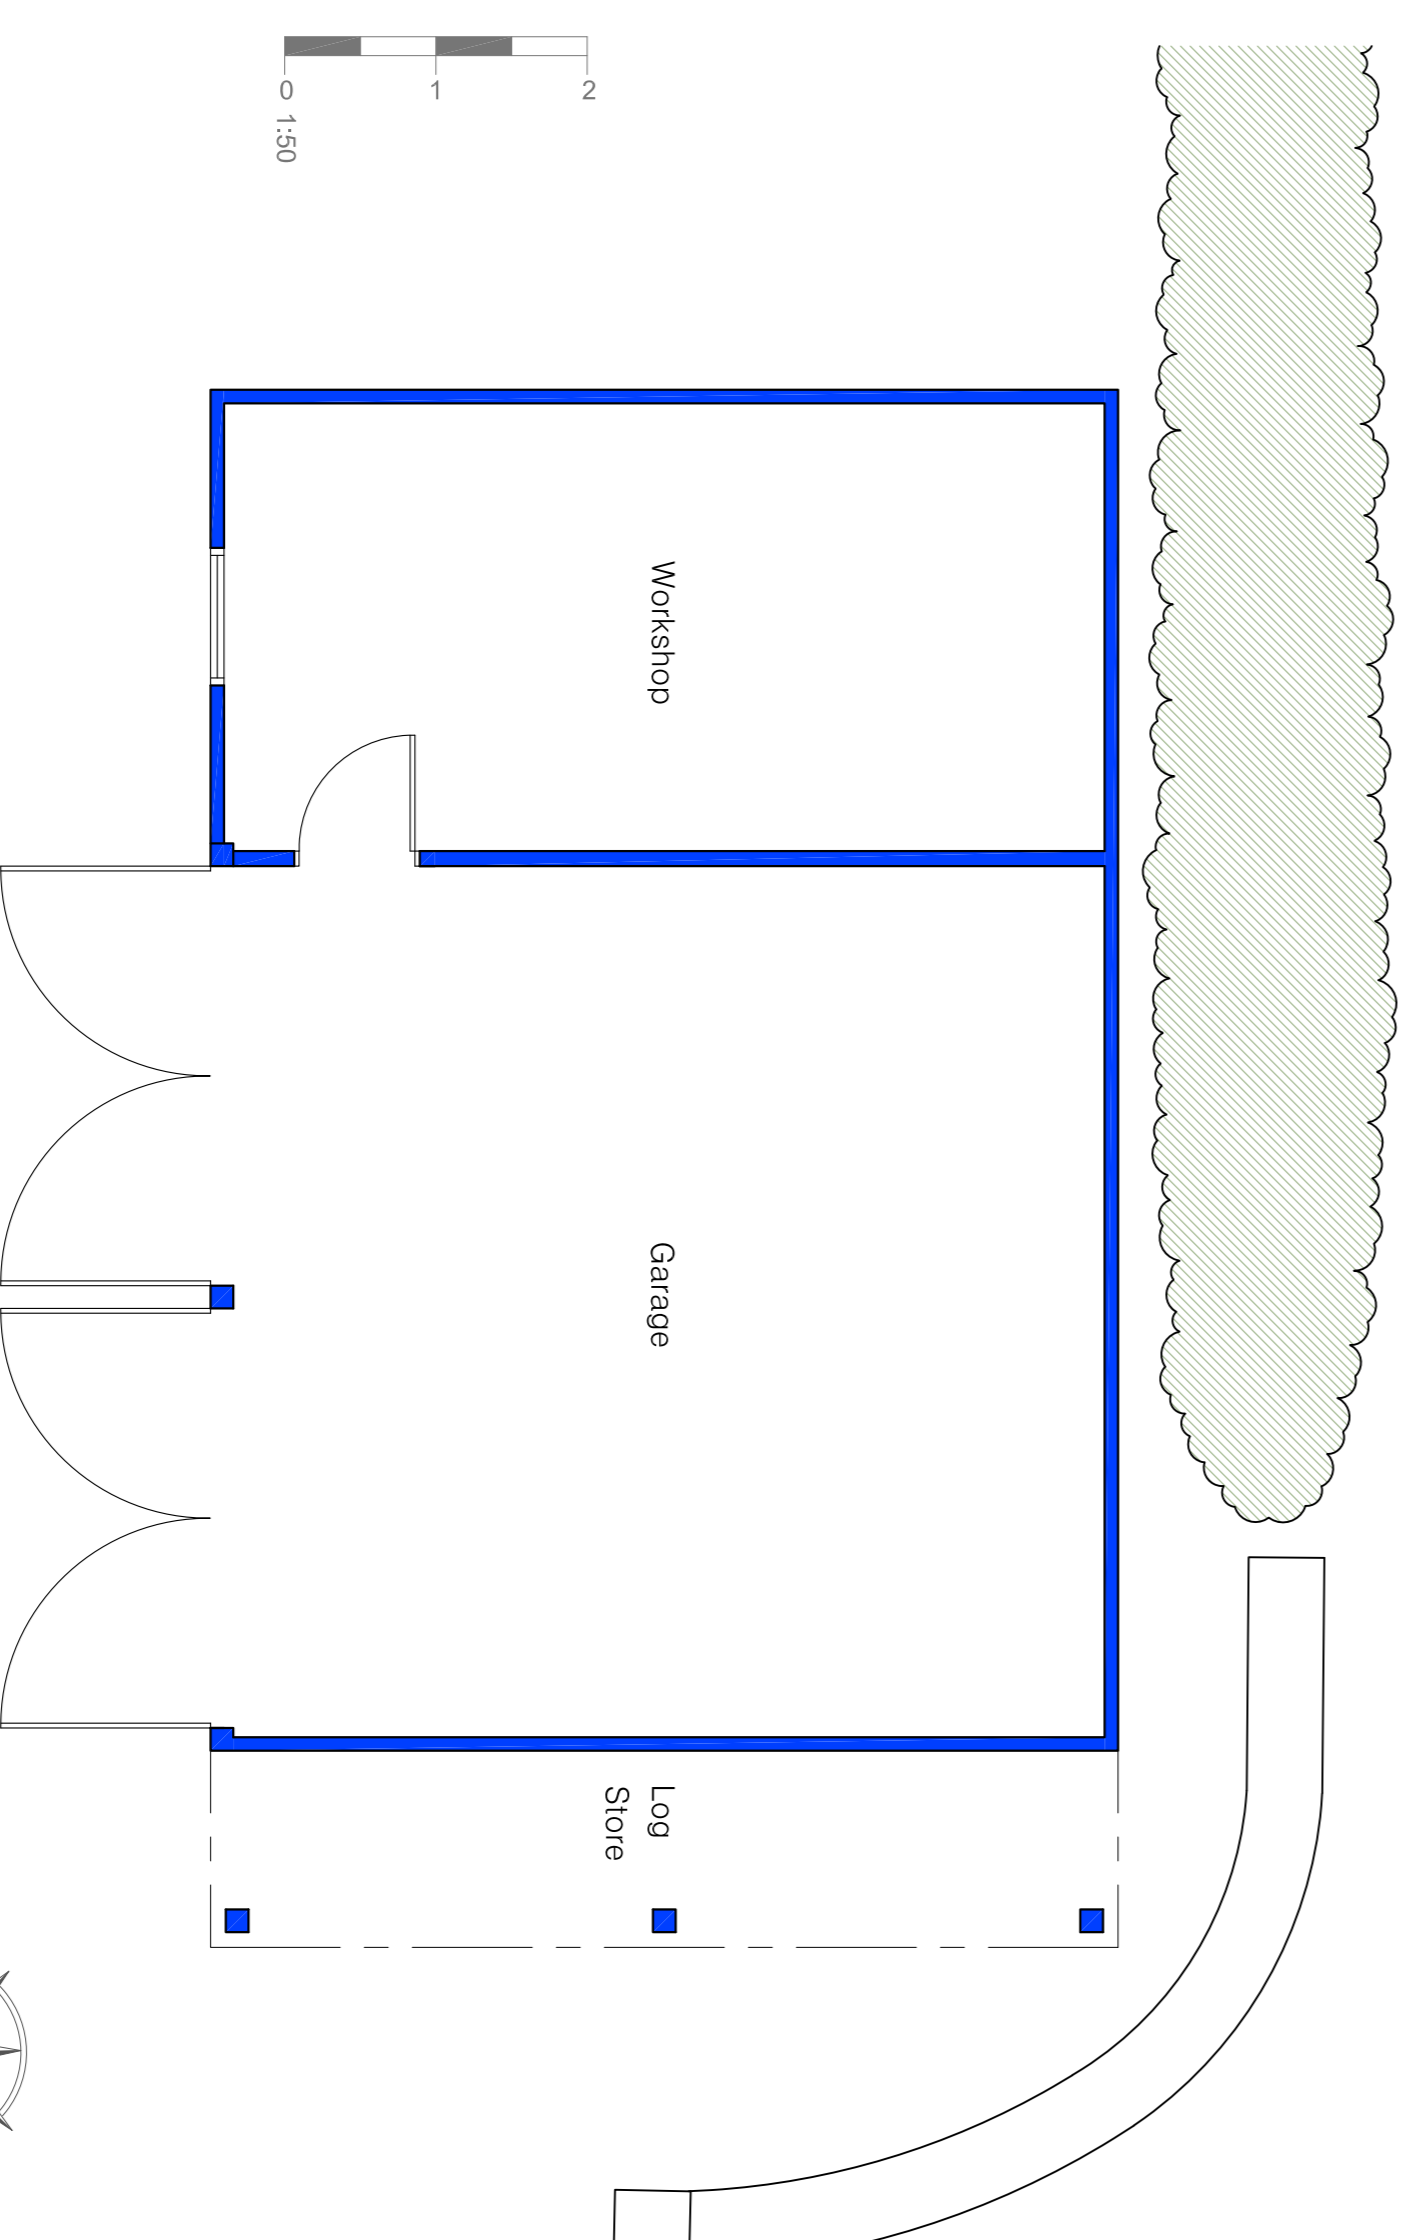

PROPOSED GROUND FLOOR PLAN
Scale 1:50



TOR ARCHITECTURAL SERVICES

CHRIS JONES ~ chris@cajones.co.uk
www.cajones.co.uk

Client
Mr and Mrs Hughes

Project
2 Bay garage and workshop

Project Address
Old Orchard House,
Southtown Lane,
West Pennard,
BA6 8NS

Date
September 2023
Drawing number / Details
002 - PROPOSED PLANS

Scale
As Shown
A1 Sheet

Revision
0