



Proposal subject to planning approval.


Drawings for planning purposes only, all dimensions to be checked and verified by the contractor prior to work commencing on site. Contractor to ensure all materials are to Local Authority approval and to take into account everything necessary for the proper execution of the works.

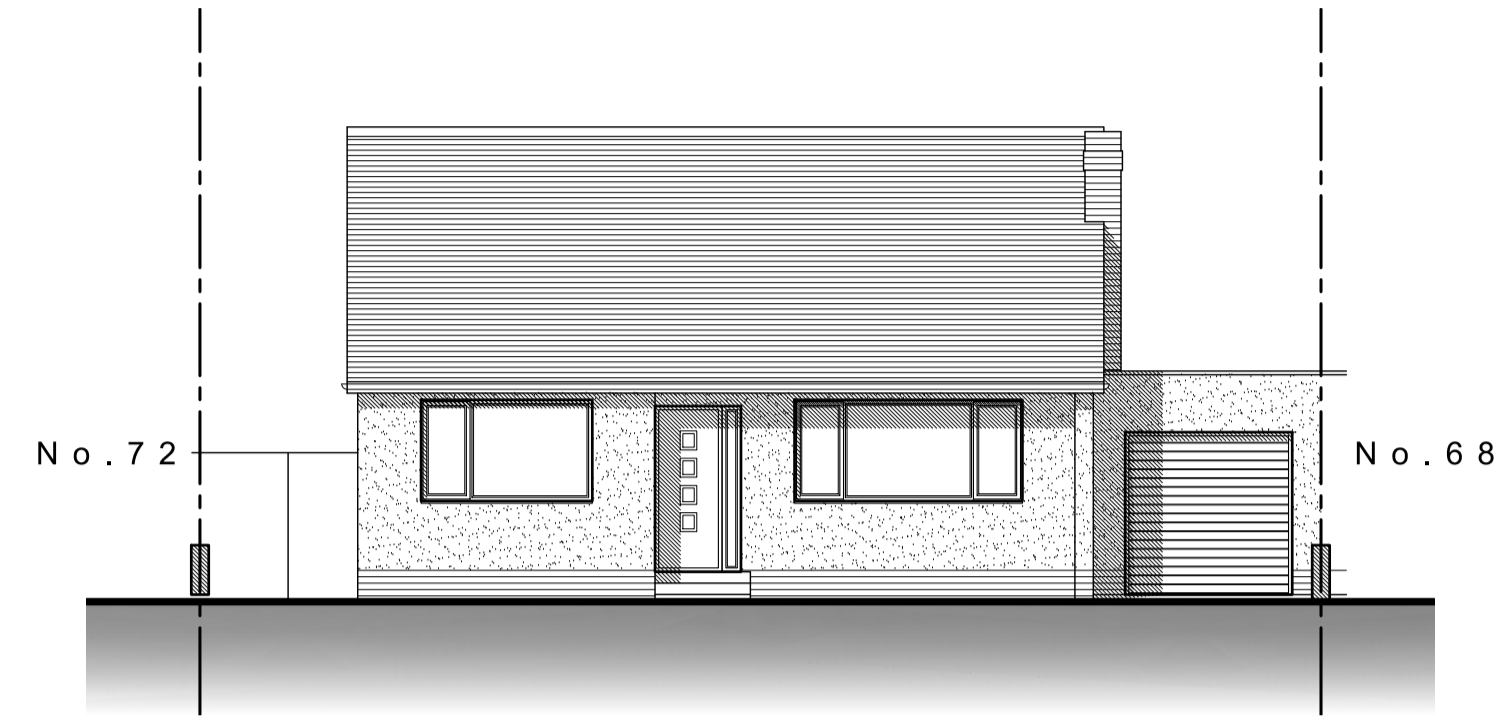


EXISTING FRONT  
(NORTH) ELEVATION  
1:100

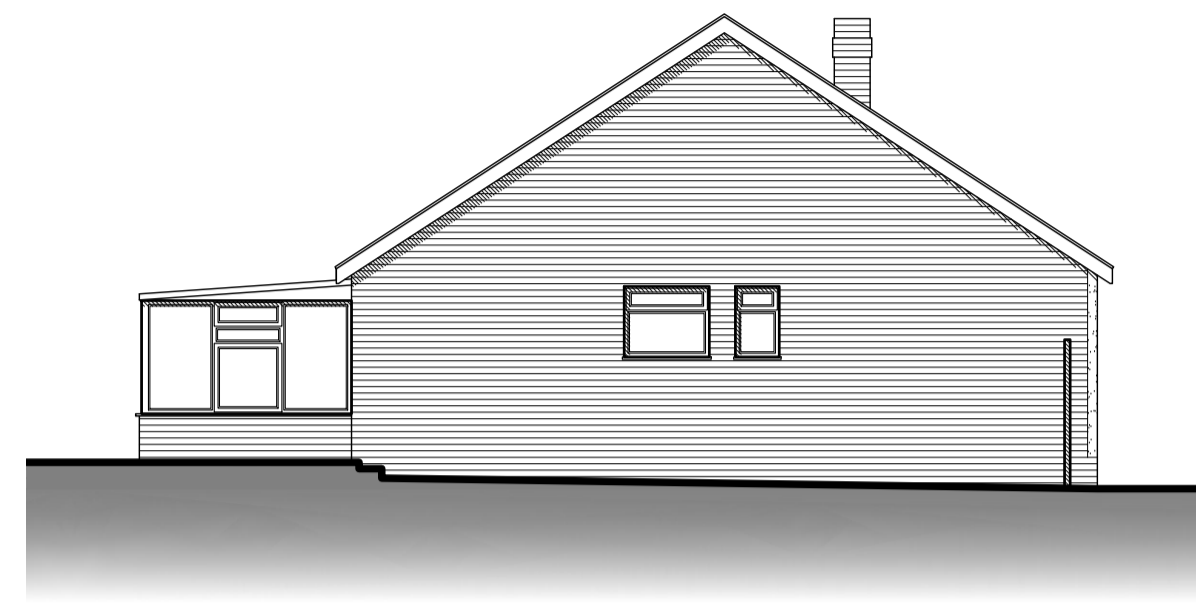


EXISTING SIDE  
(EAST) ELEVATION  
1:100

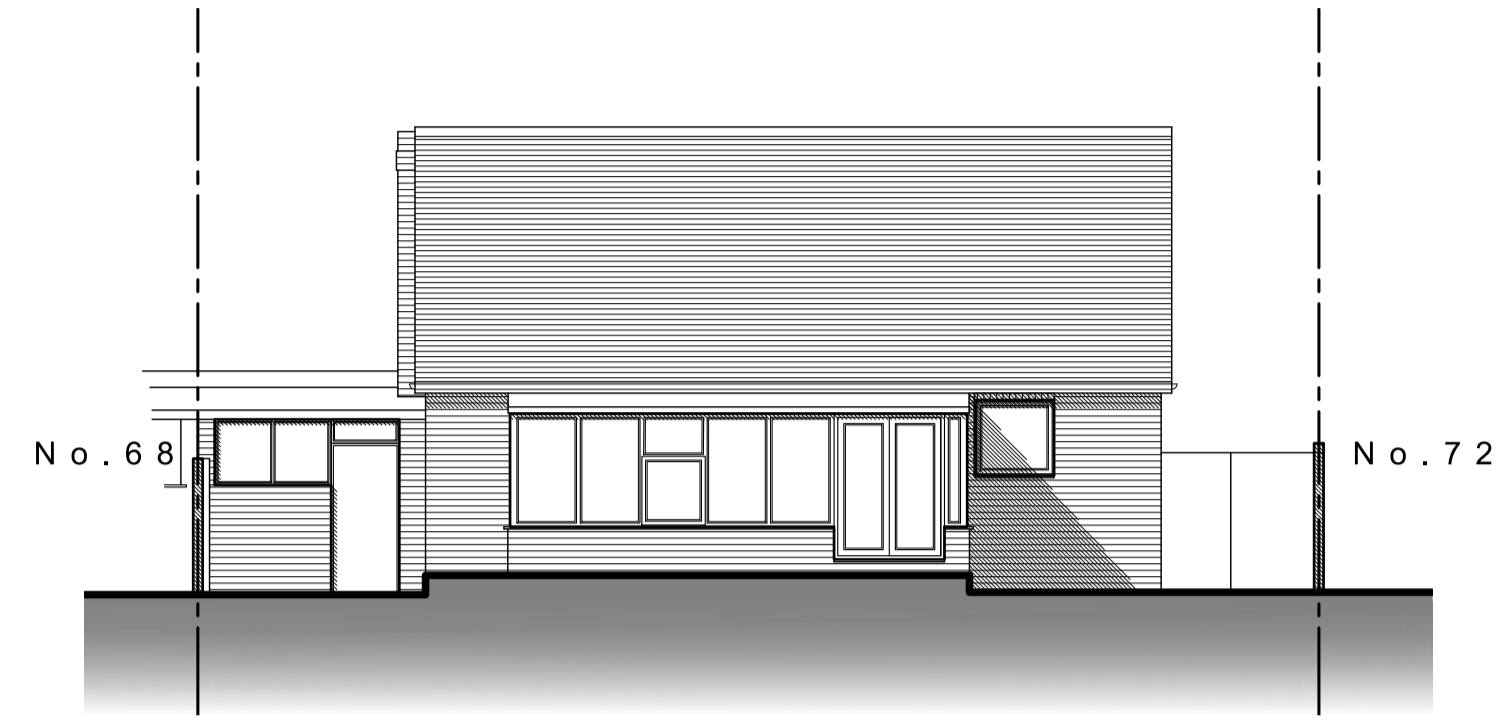


EXISTING REAR  
(SOUTH) ELEVATION  
1:100

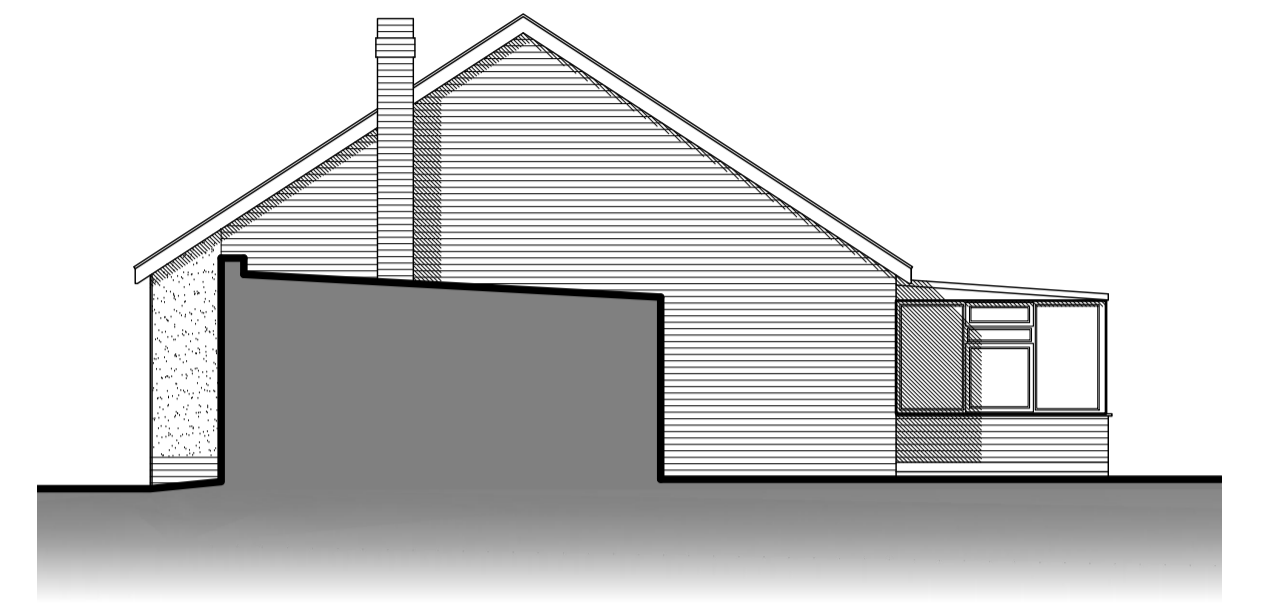

EXISTING SIDE  
(WEST) SECTIONAL ELEVATION  
1:100

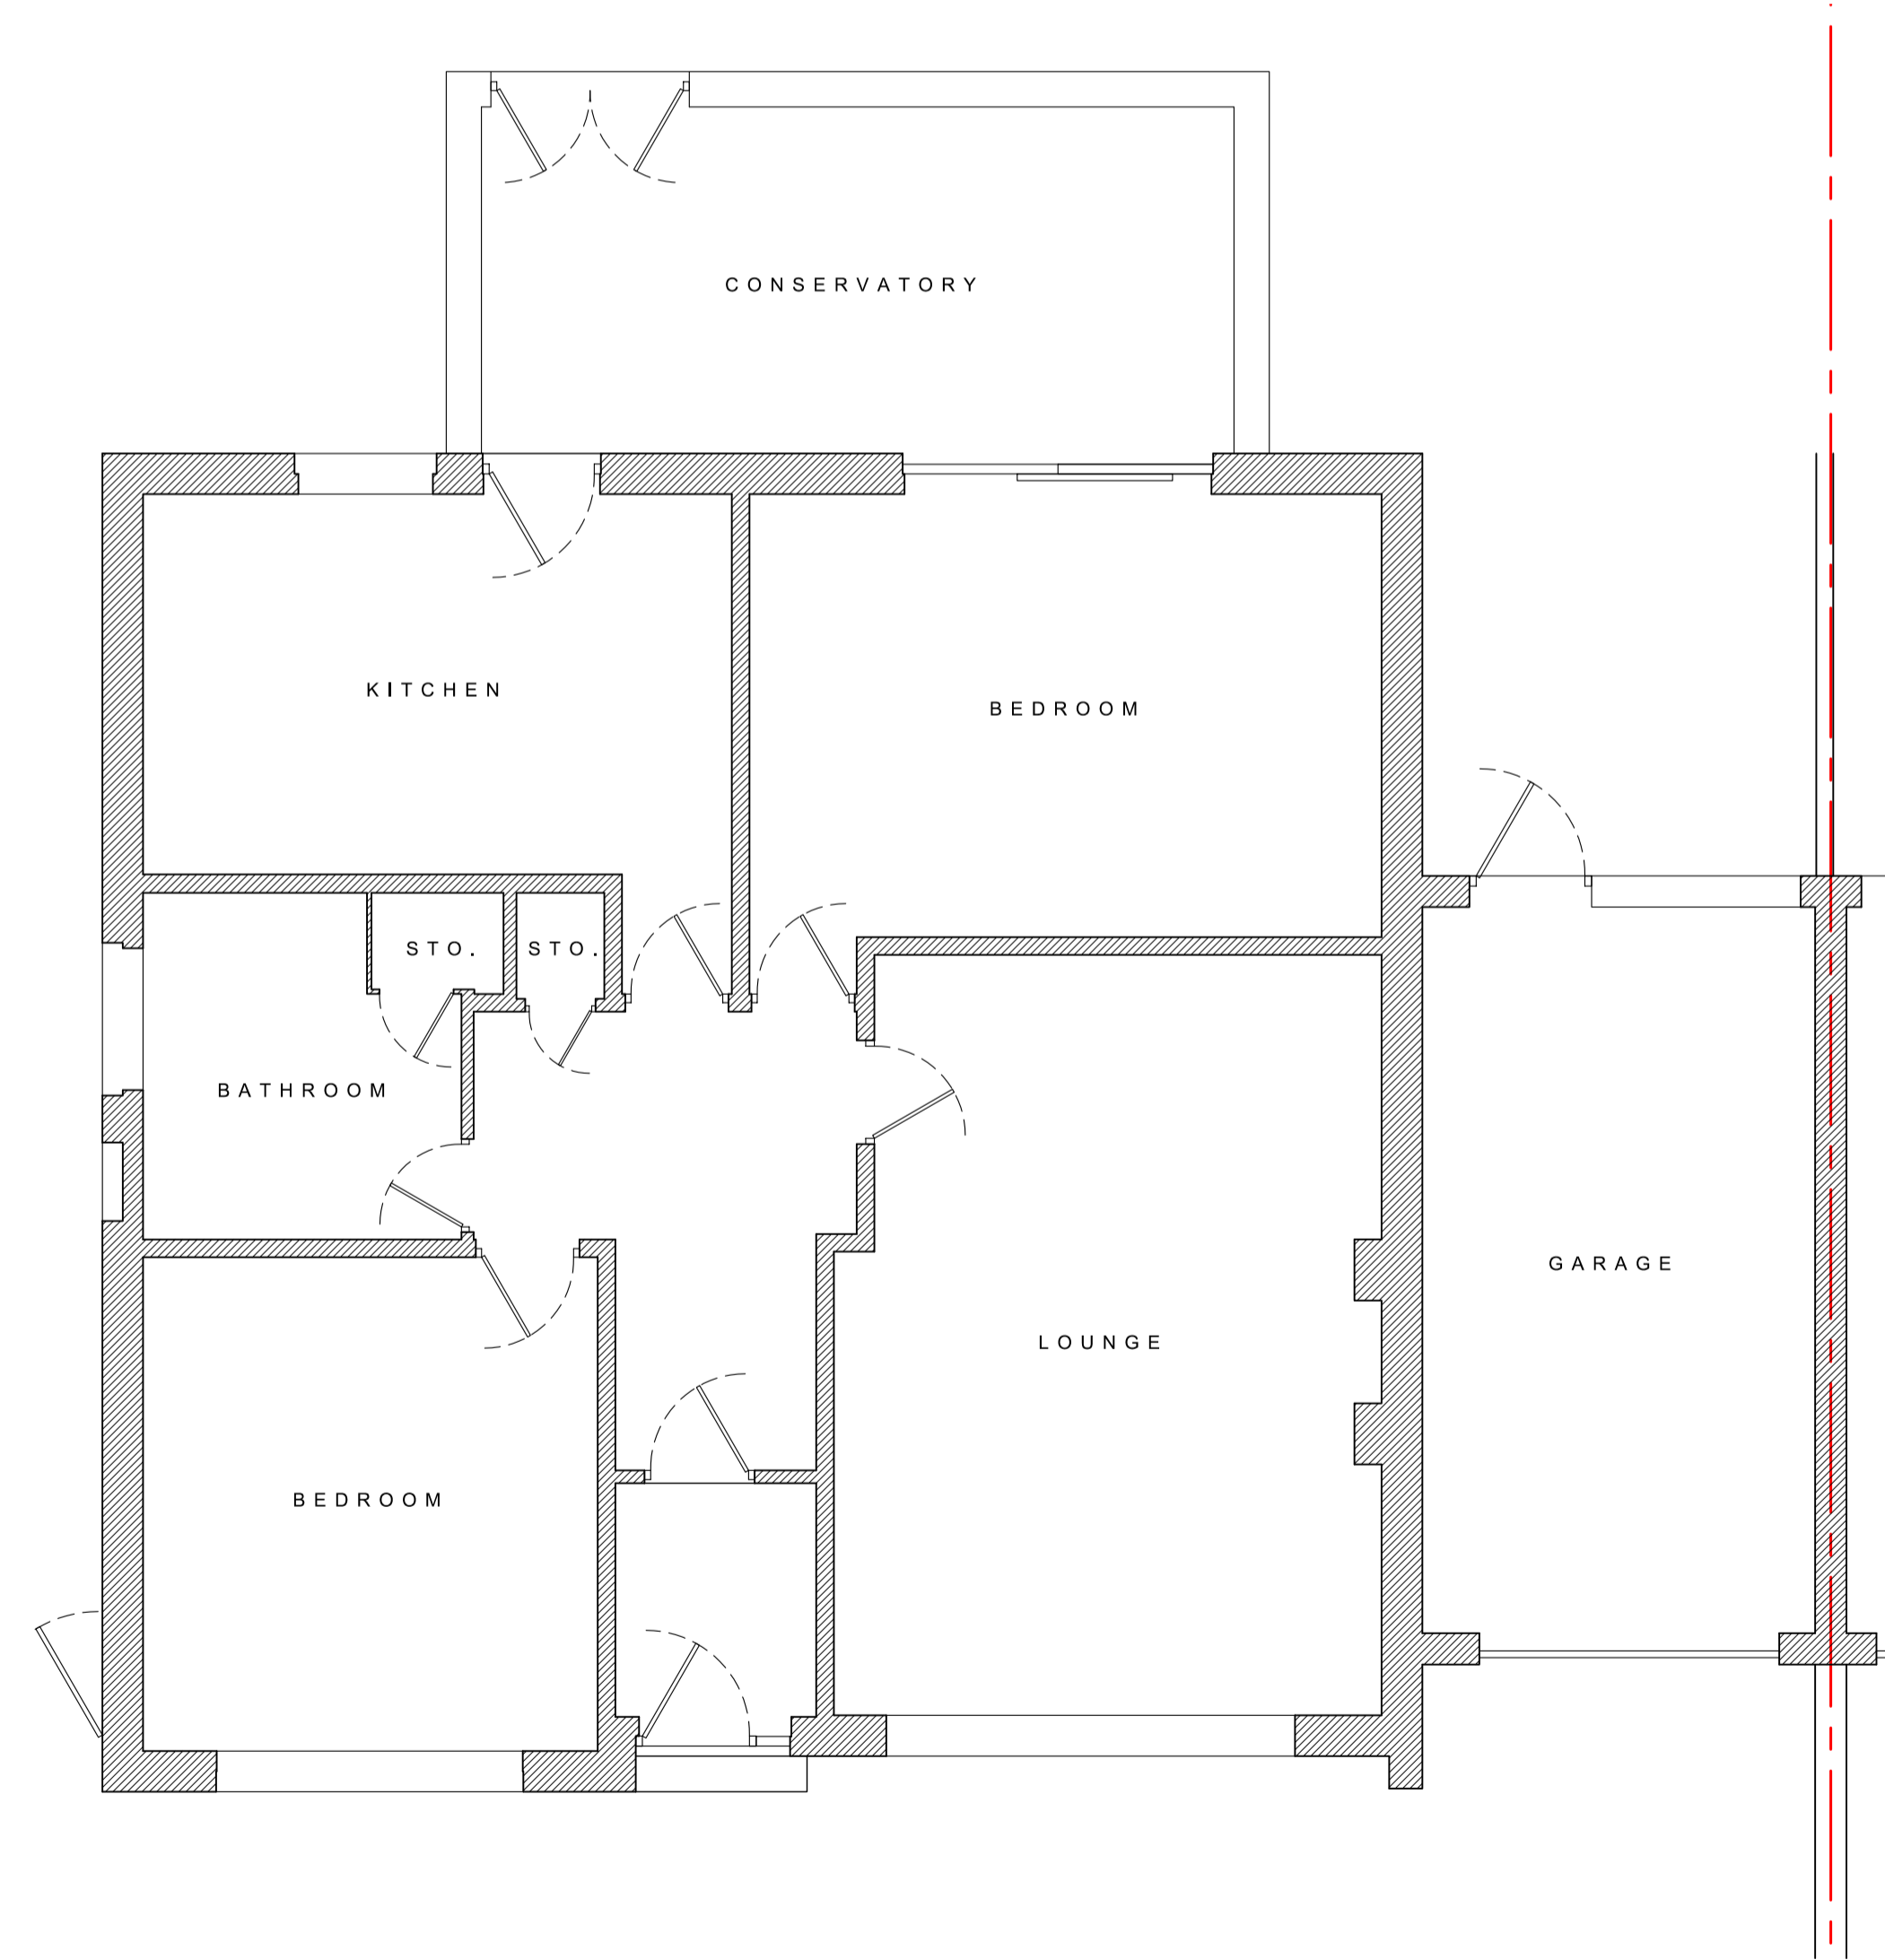


EXISTING GROUND-FLOOR PLAN  
1:50

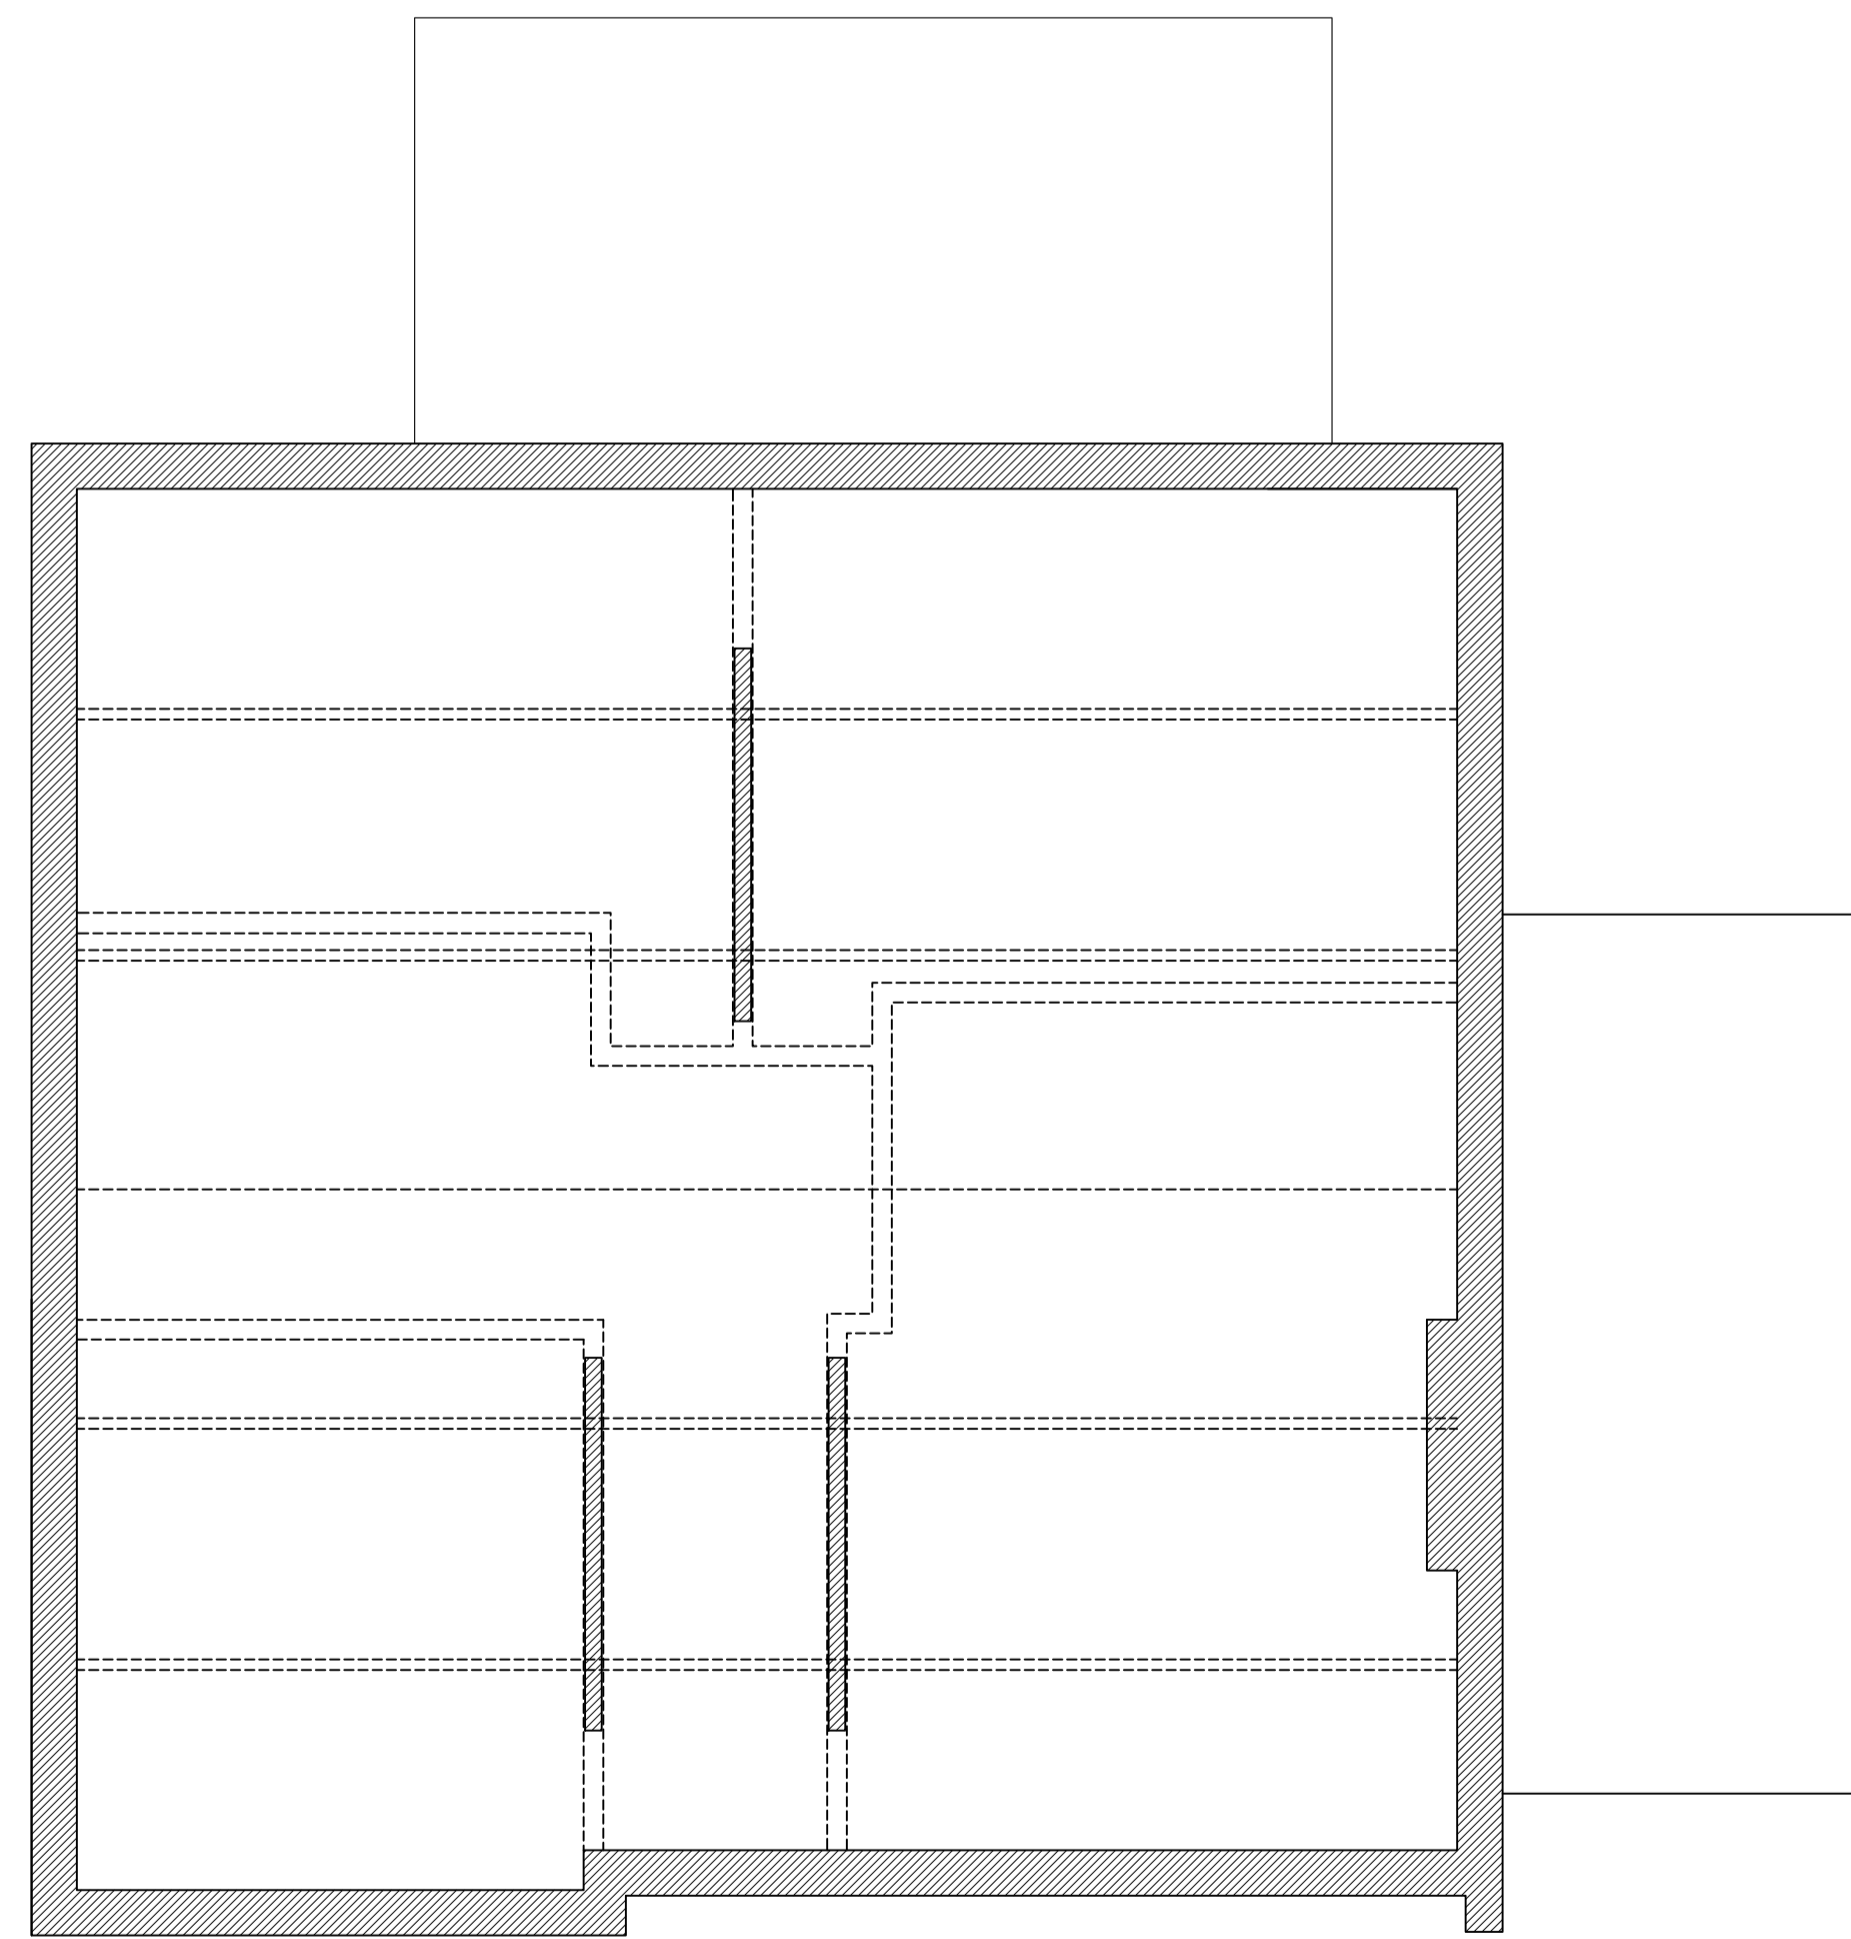

EXISTING ATTIC PLAN  
1:50

**A** Abbott-Hull  
Associates

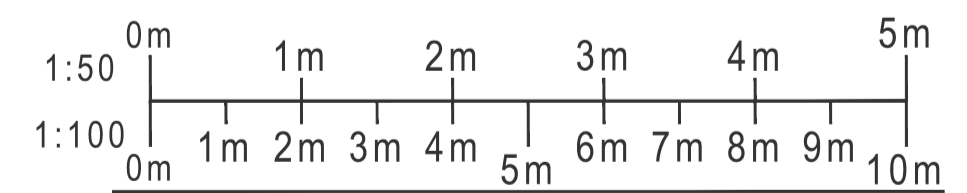

PROJECT  
70 DEERHURST ROAD,  
THORNTON-CLEVELEYS,  
FY5 3HG

DRAWING

EXISTING PLANS & ELEVATIONS

DRAWING NO. 23009_100	REV. -	DRAWN J. A-H
DATE 21/03/2023	SCALE 1:50/100	@ A1
W abbotthull.co.uk	T 01253 846420	
E info@abbotthull.co.uk	M 07725 005247	