



The Old Schoolhouse, Main Street, Kinoulton, Nottingham - Site Plan, Floor Plans and Roof Plan As Existing - Scale 1.100 at A1

REFORM


0m 5m 10m

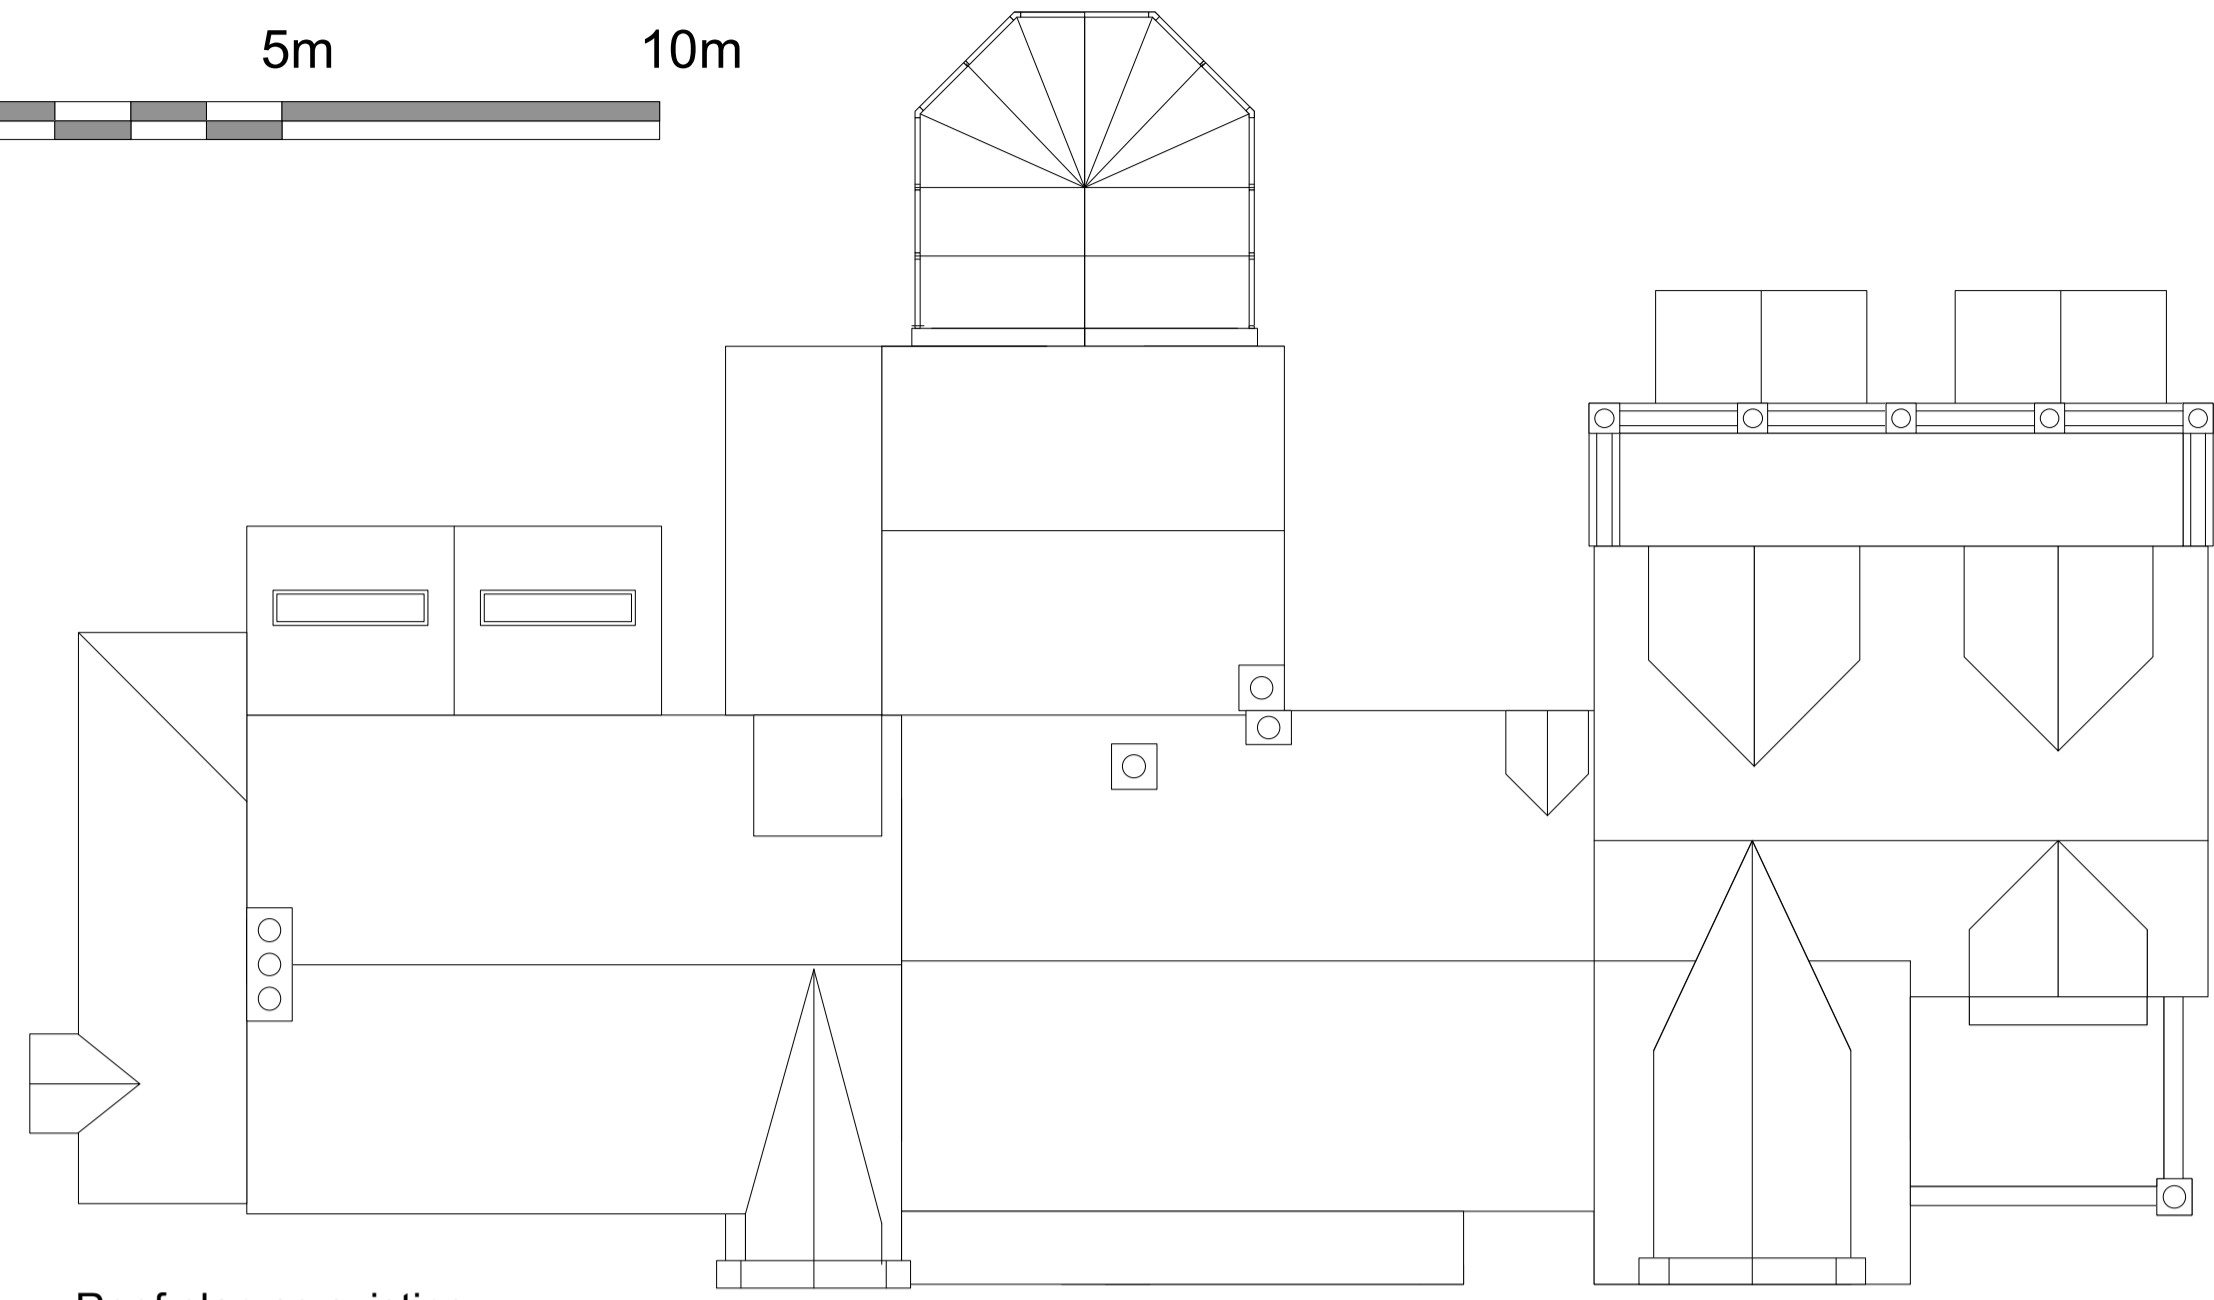

Roof plan as existing

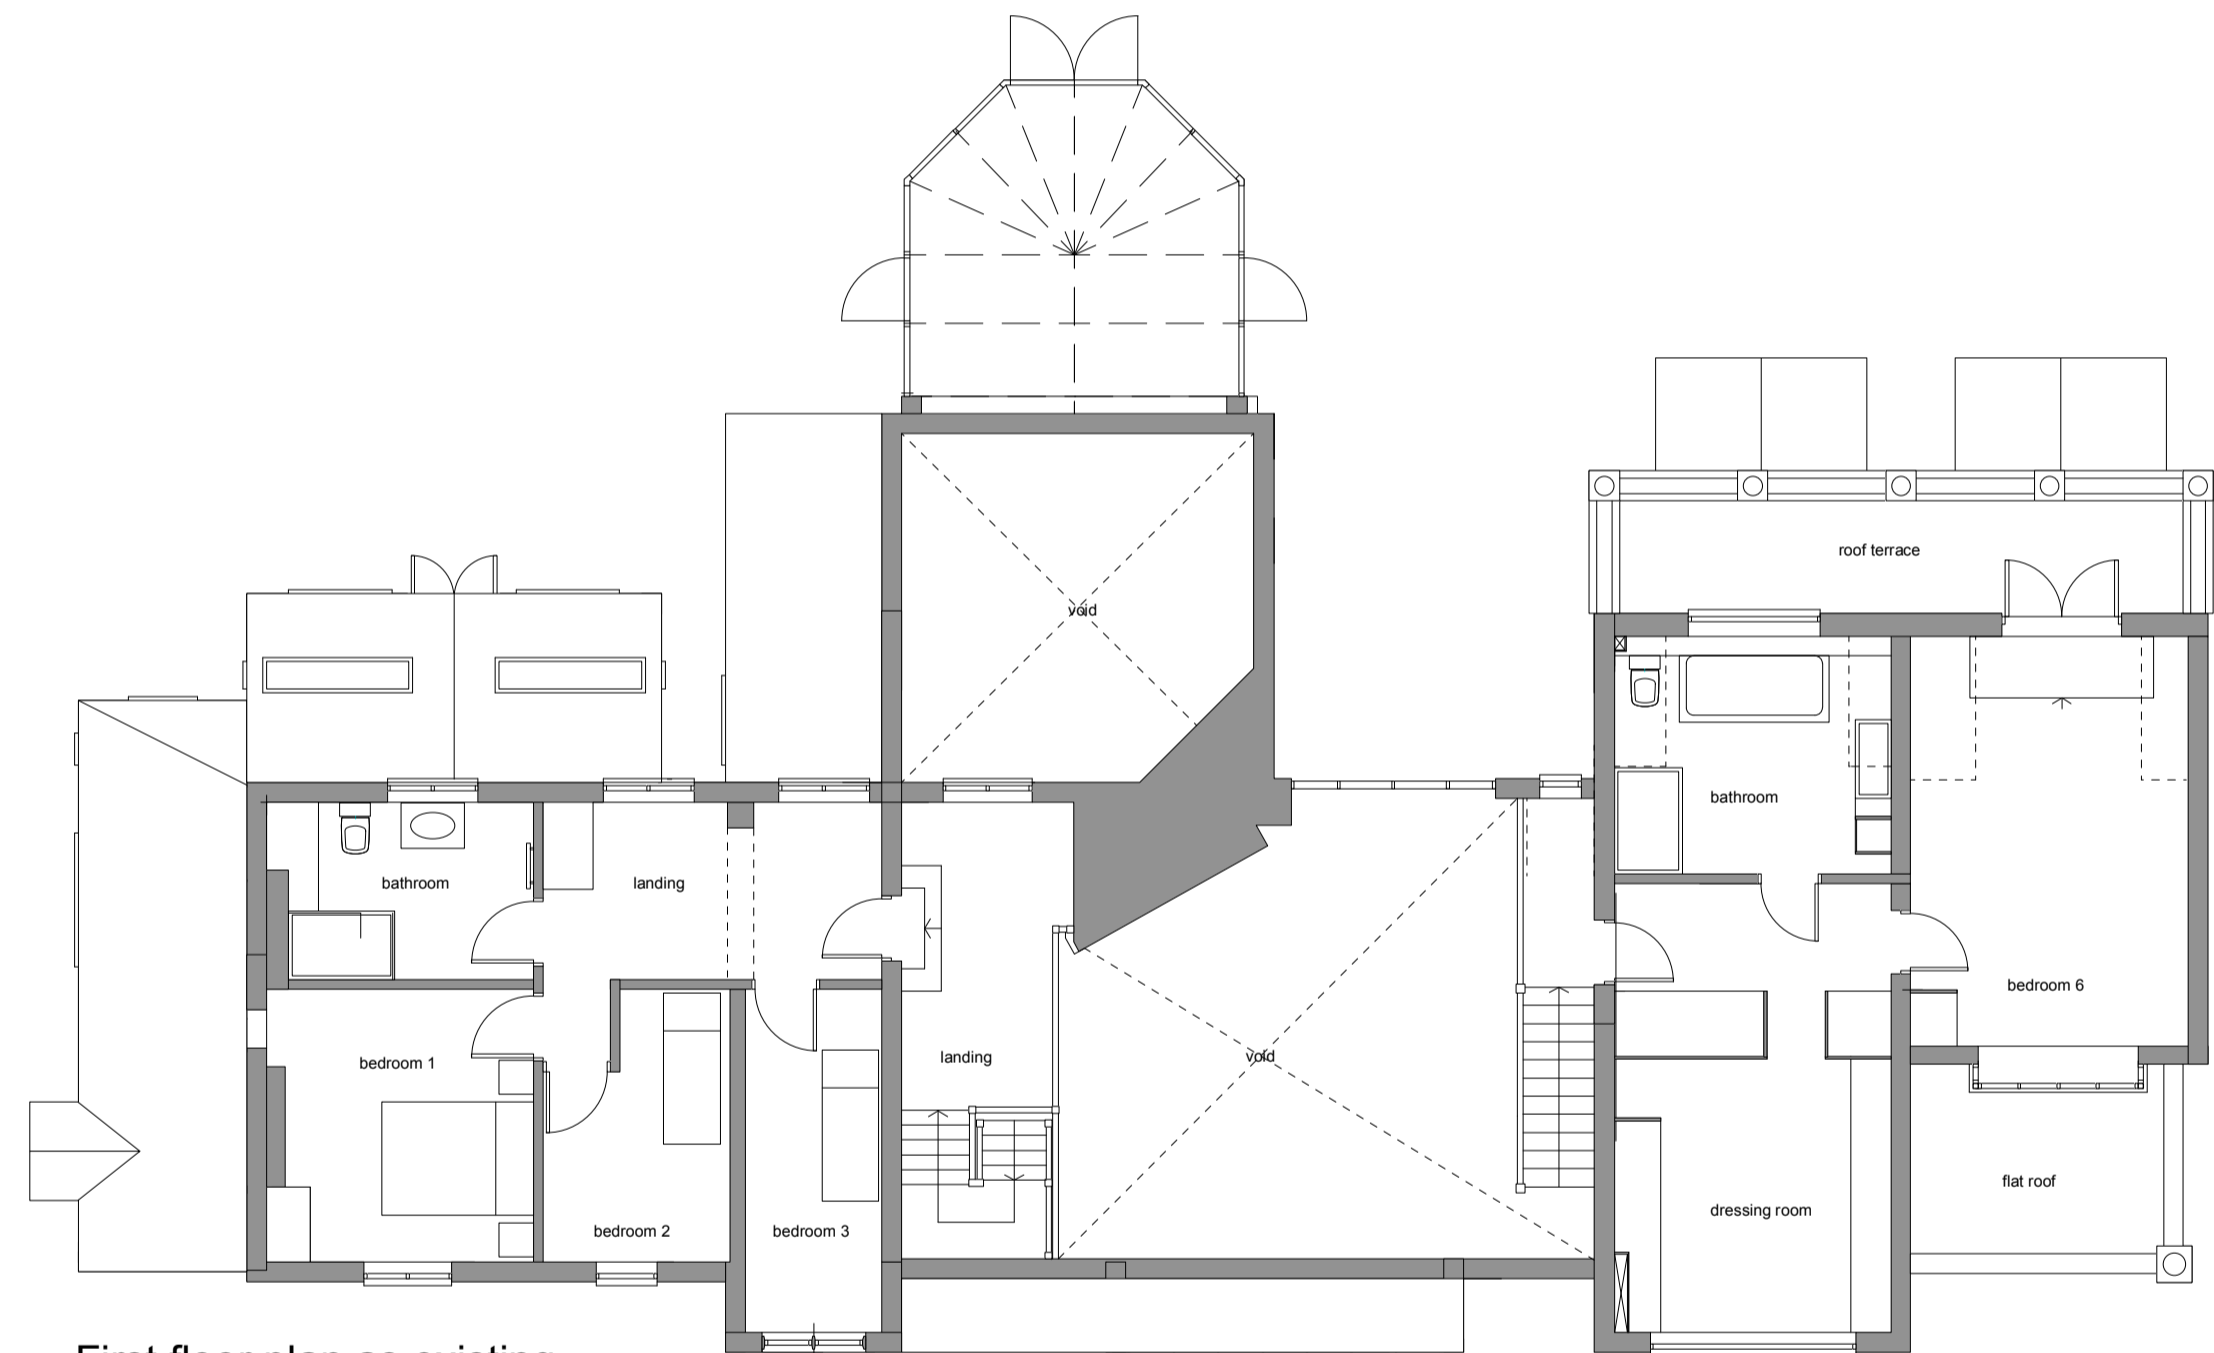

First floor plan as existing

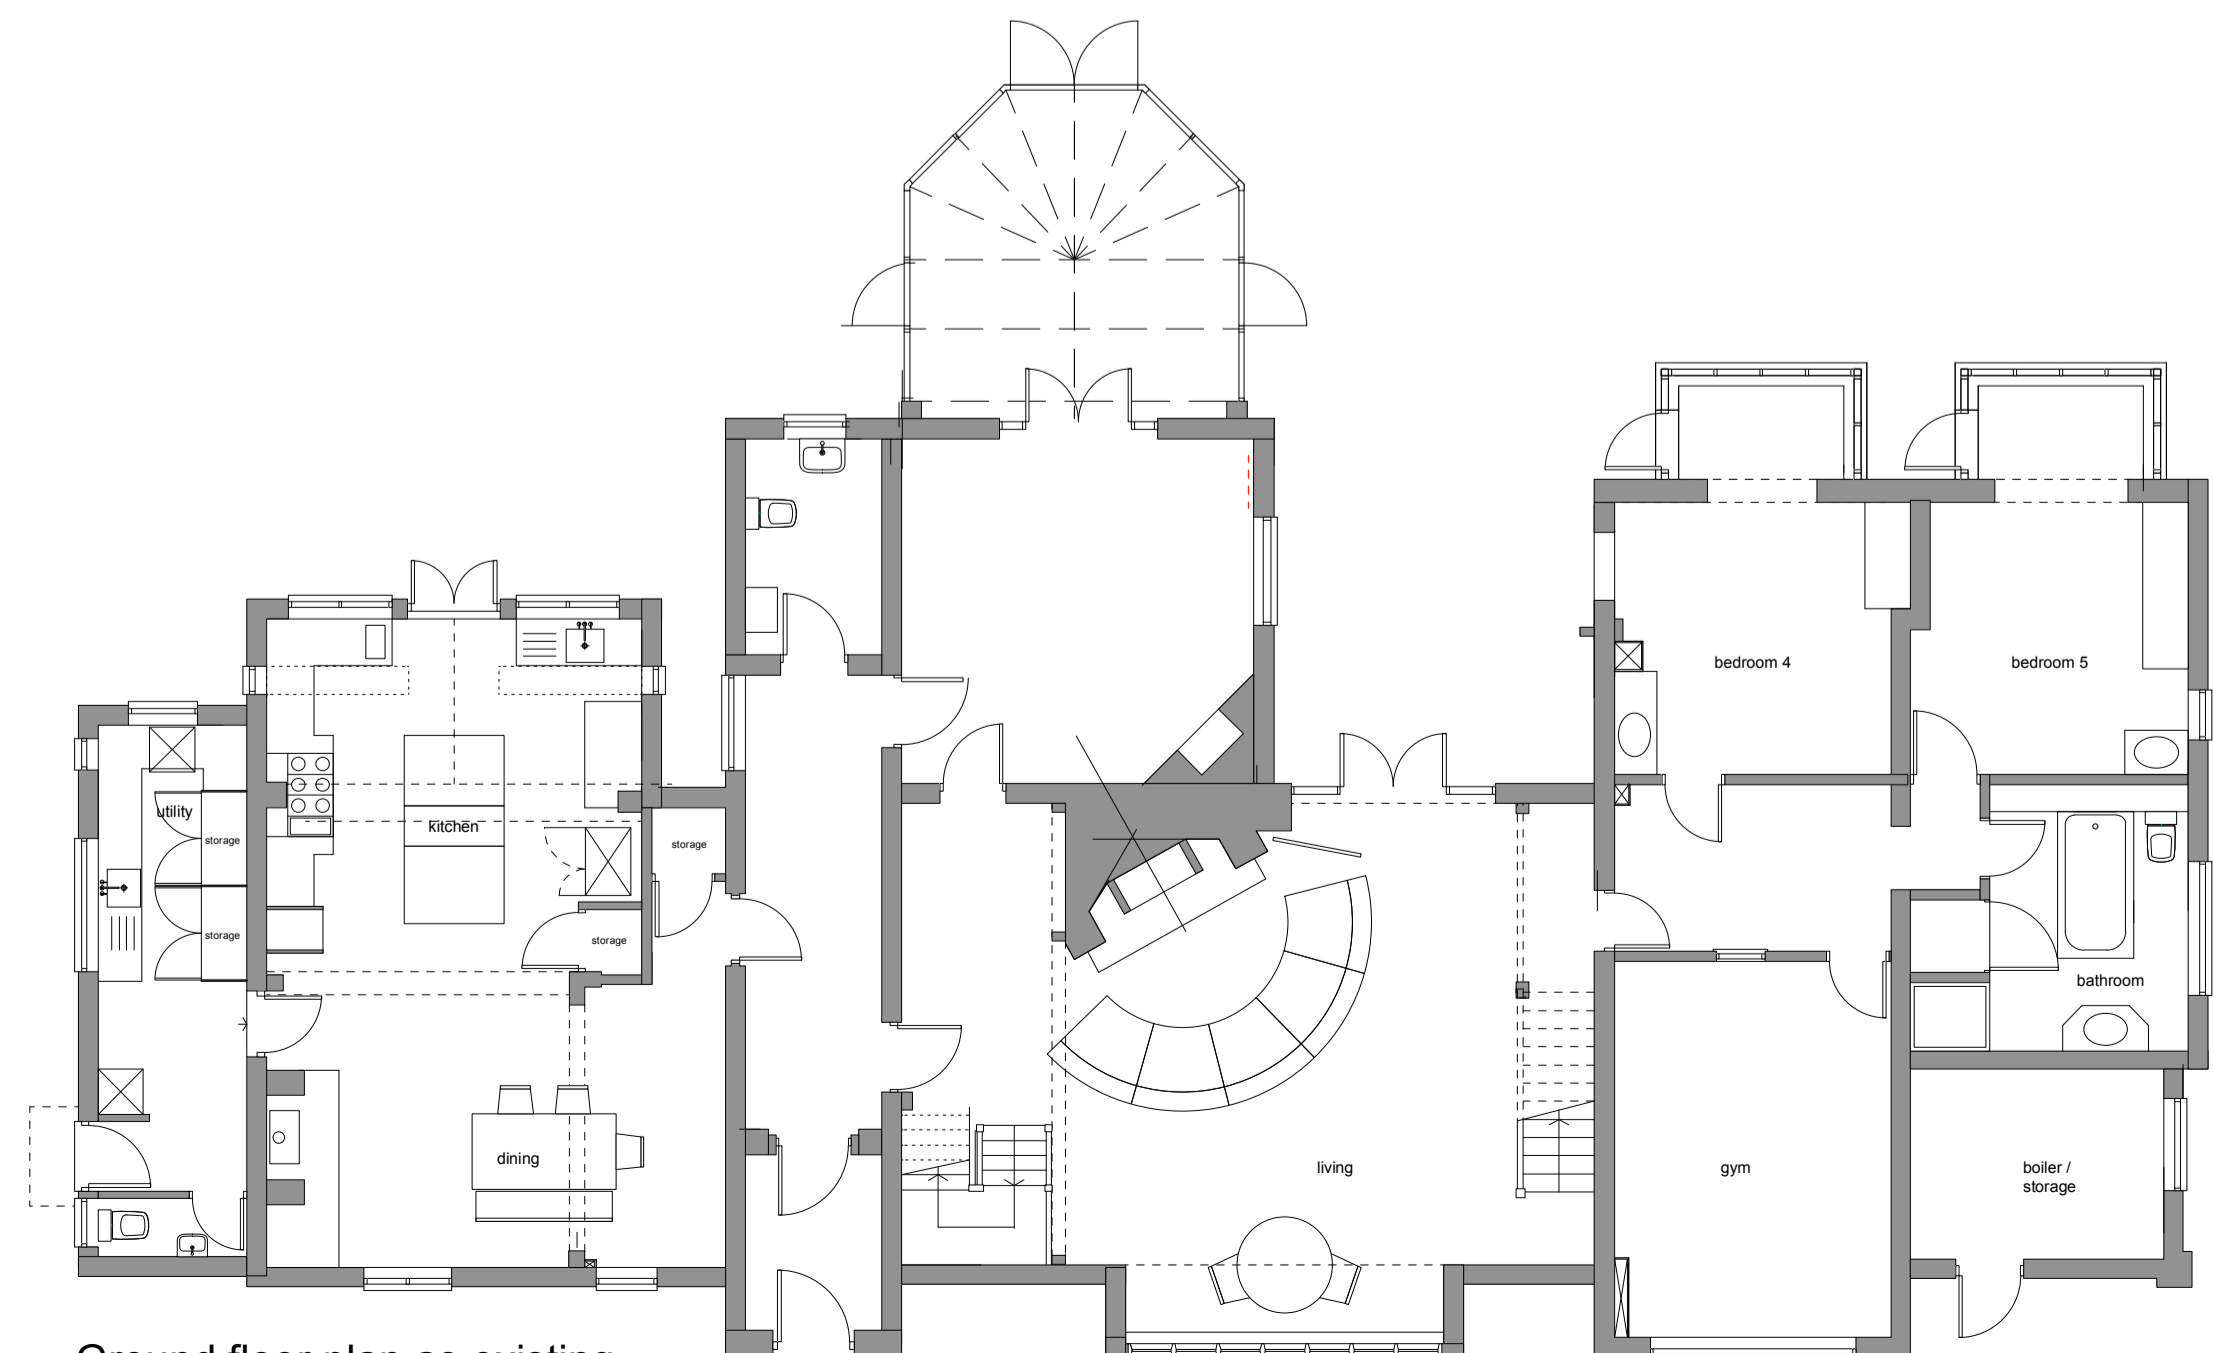

Ground floor plan as existing

NOTES:

© COPYRIGHT

The copyright in this drawing is vested in Reform Architecture & Interior Design Ltd and no licence or assignment of any kind has been, or is, granted to any third party whether by provision of copies or originals of the drawings or otherwise unless otherwise agreed in writing.

DO NOT SCALE FROM THIS DRAWING

The contractor shall check and verify all dimensions on site and report any discrepancies in writing to Reform Architecture & Interior Design Ltd before proceeding with work.

FOR ELECTRONIC DATA ISSUE

Electronic data / drawings are issued as "read only" and should not be interrogated for measurement. All dimensions and levels should be read, only from those values stated in text, on the drawing.

AREA MEASUREMENT

The areas are approximate and can only be verified by a detailed dimensional survey of the completed building. Any decisions to be made on the basis of these predictions, whether as to project viability, pre-letting, lease agreements or the like, should include due allowance for the increases and decreases inherent in the design development and building processes. Figures relate to the likely areas of the building at the current state of the design and using the Gross External Area (GEA) / Gross Internal Area (GIA) / Net Internal Area (NIA) method of measurement from the Code of Measuring Practice, 5th Edition (RICS Code of Practice). All areas are subject to Town Planning and Conservation Area Consent, and detailed Rights to Light analysis.

THIS DRAWING IS FOR PLANNING APPLICATION PURPOSES ONLY AND IS NOT TO BE USED FOR CONSTRUCTION PURPOSES

planning submission 25.09.2023

REV	DRN	CHK	AMENDMENTS	DATE

PROJECT

The Old Schoolhouse, Kinoulton, Nottingham

CLIENT

Jane Jackson and Polly Griffin

DRAWING

Floor Plans As Existing

SCALE	DATE	DRWN	CHECKED
1:100 / 1:200 @ A1	January 2023	MW	

STATUS

PLANNING SUBMISSION

REFORM
www.reform-property.com

DRAWING NO	REVISION
2304-EXTG-11	-