

Notes:
1 ALL DIMENSIONS ARE IN MM UNLESS NOTED OTHERWISE

- GENERAL NOTES:**
- DO NOT SCALE THIS DRAWING. FOR DISCREPANCIES OR OMISSIONS CONTACT THE ORIGINATOR PRIOR TO COMMENCEMENT OF WORK.
 - MATERIALS AND WORKMANSHIP ARE TO COMPLY IN ALL RESPECTS WITH CURRENT BRITISH STANDARD SPECIFICATIONS, BRITISH STANDARD CODE OF PRACTICE, AND BUILDING REGULATIONS.
 - THE COPYRIGHT OF THIS DRAWING IS VESTED IN THE ORIGINATOR AND MUST NOT BE COPIED OR REPRODUCED WITHOUT WRITTEN CONSENT.
 - THE CONTRACTOR IS TO CHECK AND VERIFY ALL BUILDING AND SITE DIMENSIONS, PRIOR TO THE COMMENCEMENT OF WORK.
 - THIS DRAWING IS TO READ IN CONJUNCTION WITH ALL RELEVANT SPECIFICATIONS AND DRAWINGS ISSUED BY THE ENGINEER, ARCHITECT AND OTHER SPECIALISTS.

REV	MODIFICATION	BY	CH	DATE
A	Issued for Approval	C.J.	Y.C.	26.08.2023

Carl Jenkins
Mob 07865047278
Landline 0330 1333078
Web : carl@whymoveimprove.com

Site Name	Opt.
11 WOODROW LANE	A
Client Name	YVONNE COCKS
Site Address / Contact Details	11 WOODROW LANE BROMSGROVE B61 OPS


Drawing Title:	EXISTING GROUND FLOOR PLAN		
Purpose of issue:	PLANNING		
Drawing Number:	200		
Scale:	As Shown	Drawn:	C.J.
Checked:	Y.C.	Approved:	Y.C.
Date:	26.08.2023	Date:	26.08.2023
Issue:	A		

Notes:
1 ALL DIMENSIONS ARE IN MM UNLESS NOTED OTHERWISE

- GENERAL NOTES:**
- DO NOT SCALE THIS DRAWING. FOR DISCREPANCIES OR OMISSIONS CONTACT THE ORIGINATOR PRIOR TO COMMENCEMENT OF WORK.
 - MATERIALS AND WORKMANSHIP ARE TO COMPLY IN ALL RESPECTS WITH CURRENT BRITISH STANDARD SPECIFICATIONS, BRITISH STANDARD CODE OF PRACTICE, AND BUILDING REGULATIONS.
 - THE COPYRIGHT OF THIS DRAWING IS VESTED IN THE ORIGINATOR AND MUST NOT BE COPIED OR REPRODUCED WITHOUT WRITTEN CONSENT.
 - THE CONTRACTOR IS TO CHECK AND VERIFY ALL BUILDING AND SITE DIMENSIONS, PRIOR TO THE COMMENCEMENT OF WORK.
 - THIS DRAWING IS TO READ IN CONJUNCTION WITH ALL RELEVANT SPECIFICATIONS AND DRAWINGS ISSUED BY THE ENGINEER, ARCHITECT AND OTHER SPECIALISTS.




FRONT ELEVATION
PHOTOGRAPH

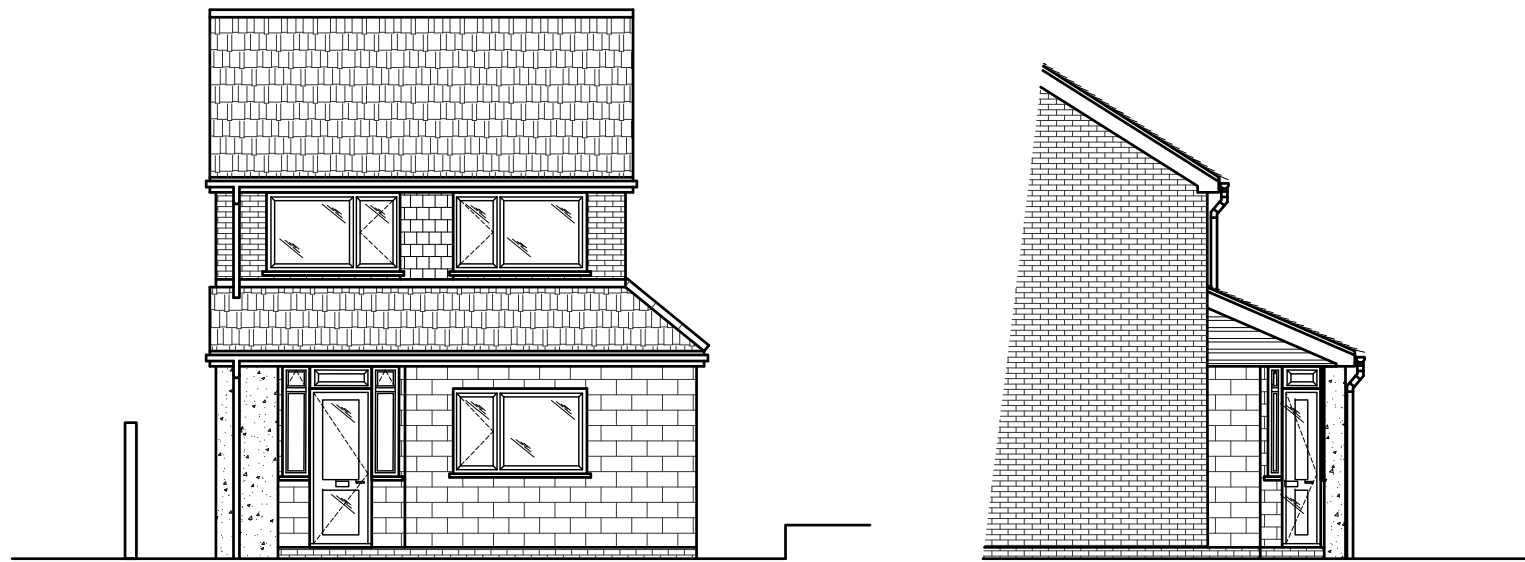

EXISTING FRONT ELEVATION
(1:100)

EXISTING SIDE ELEVATION
(1:100)

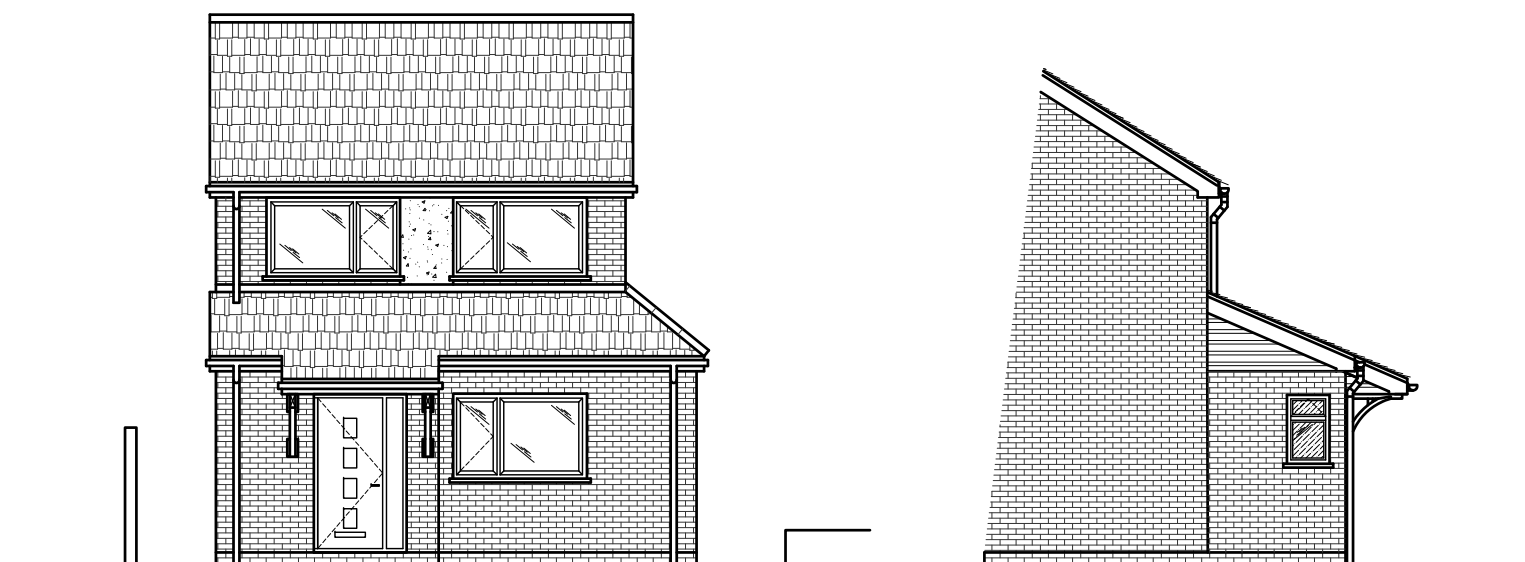

PROPOSED FRONT ELEVATION
(1:100)

PROPOSED SIDE ELEVATION
(1:100)



ORIGINAL SCALE AT A3 - 1:100

ALL DIMENSIONS IN MILLIMETRES

REV	MODIFICATION	BY	CH	DATE
A	Issued for Approval	C.J.	Y.C.	26.08.2023

Carl Jenkins
Mob 07865047278
Landline 0330 1333078
Web : carl@whymoveimprove.com

Site Name	Opt.
11 WOODROW LANE	A
Client Name	
YVONNE COCKS	
Site Address / Contact Details	
11 WOODROW LANE BROMSGROVE B61 OPS	

Drawing Title:	EXISTING ELEVATIONS		
Purpose of issue:	PLANNING		
Drawing Number:	202		
Scale:	As Shown	Drawn:	C.J.
Checked:	Y.C.	Date:	26.08.2023
Approved:	Y.C.	Date:	26.08.2023
Issue:	A		

100mm
75mm
50mm
25mm
0mm