

Notes:

1 ALL DIMENSIONS ARE IN MM UNLESS NOTED OTHERWISE

GENERAL NOTES:

1. DO NOT SCALE THIS DRAWING. FOR DISCREPANCIES OR OMISSIONS CONTACT THE ORIGINATOR PRIOR TO COMMENCEMENT OF WORK.

2. MATERIALS AND WORKMANSHIP ARE TO COMPLY IN ALL RESPECTS WITH CURRENT BRITISH STANDARD SPECIFICATIONS, BRITISH STANDARD CODE OF PRACTICE, AND BUILDING REGULATIONS.


3. THE COPYRIGHT OF THIS DRAWING IS VESTED IN THE ORIGINATOR AND MUST NOT BE COPIED OR REPRODUCED WITHOUT WRITTEN CONSENT.

4. THE CONTRACTOR IS TO CHECK AND VERIFY ALL BUILDING AND SITE DIMENSIONS, PRIOR TO THE COMMENCEMENT OF WORK.


5. THIS DRAWING IS TO READ IN CONJUNCTION WITH ALL RELEVANT SPECIFICATIONS AND DRAWINGS ISSUED BY THE ENGINEER, ARCHITECT AND OTHER SPECIALISTS.

A	Issued for Approval	C.J.	M.J.	06.09.2023	
REV	MODIFICATION	BY	CH	DATE	

Carl Jenkins
Mob 07865047278
Landline 0330 1333078
Web : carl@whymoveimprove.com



Site Name		Opt.						
19 KENDALL END ROAD		A						
Client Name								
KATHRYN CARTRIDGE								
Site Address / Contact Details								
19 KENDALL END ROAD COFTON HACKETT BIRMINGHAM B45 8PY								
Drawing Title: EXISTING GROUND FLOOR PLAN								
Purpose of issue: PLANNING								
Drawing Number: 200								
Scale:	As Shown	Drawn:	C.J.	Date:	06.09.2023	Issue:		
Checked:	M.J.	Date:	06.09.2023	Approved:	M.J.	Date:	06.09.2023	A

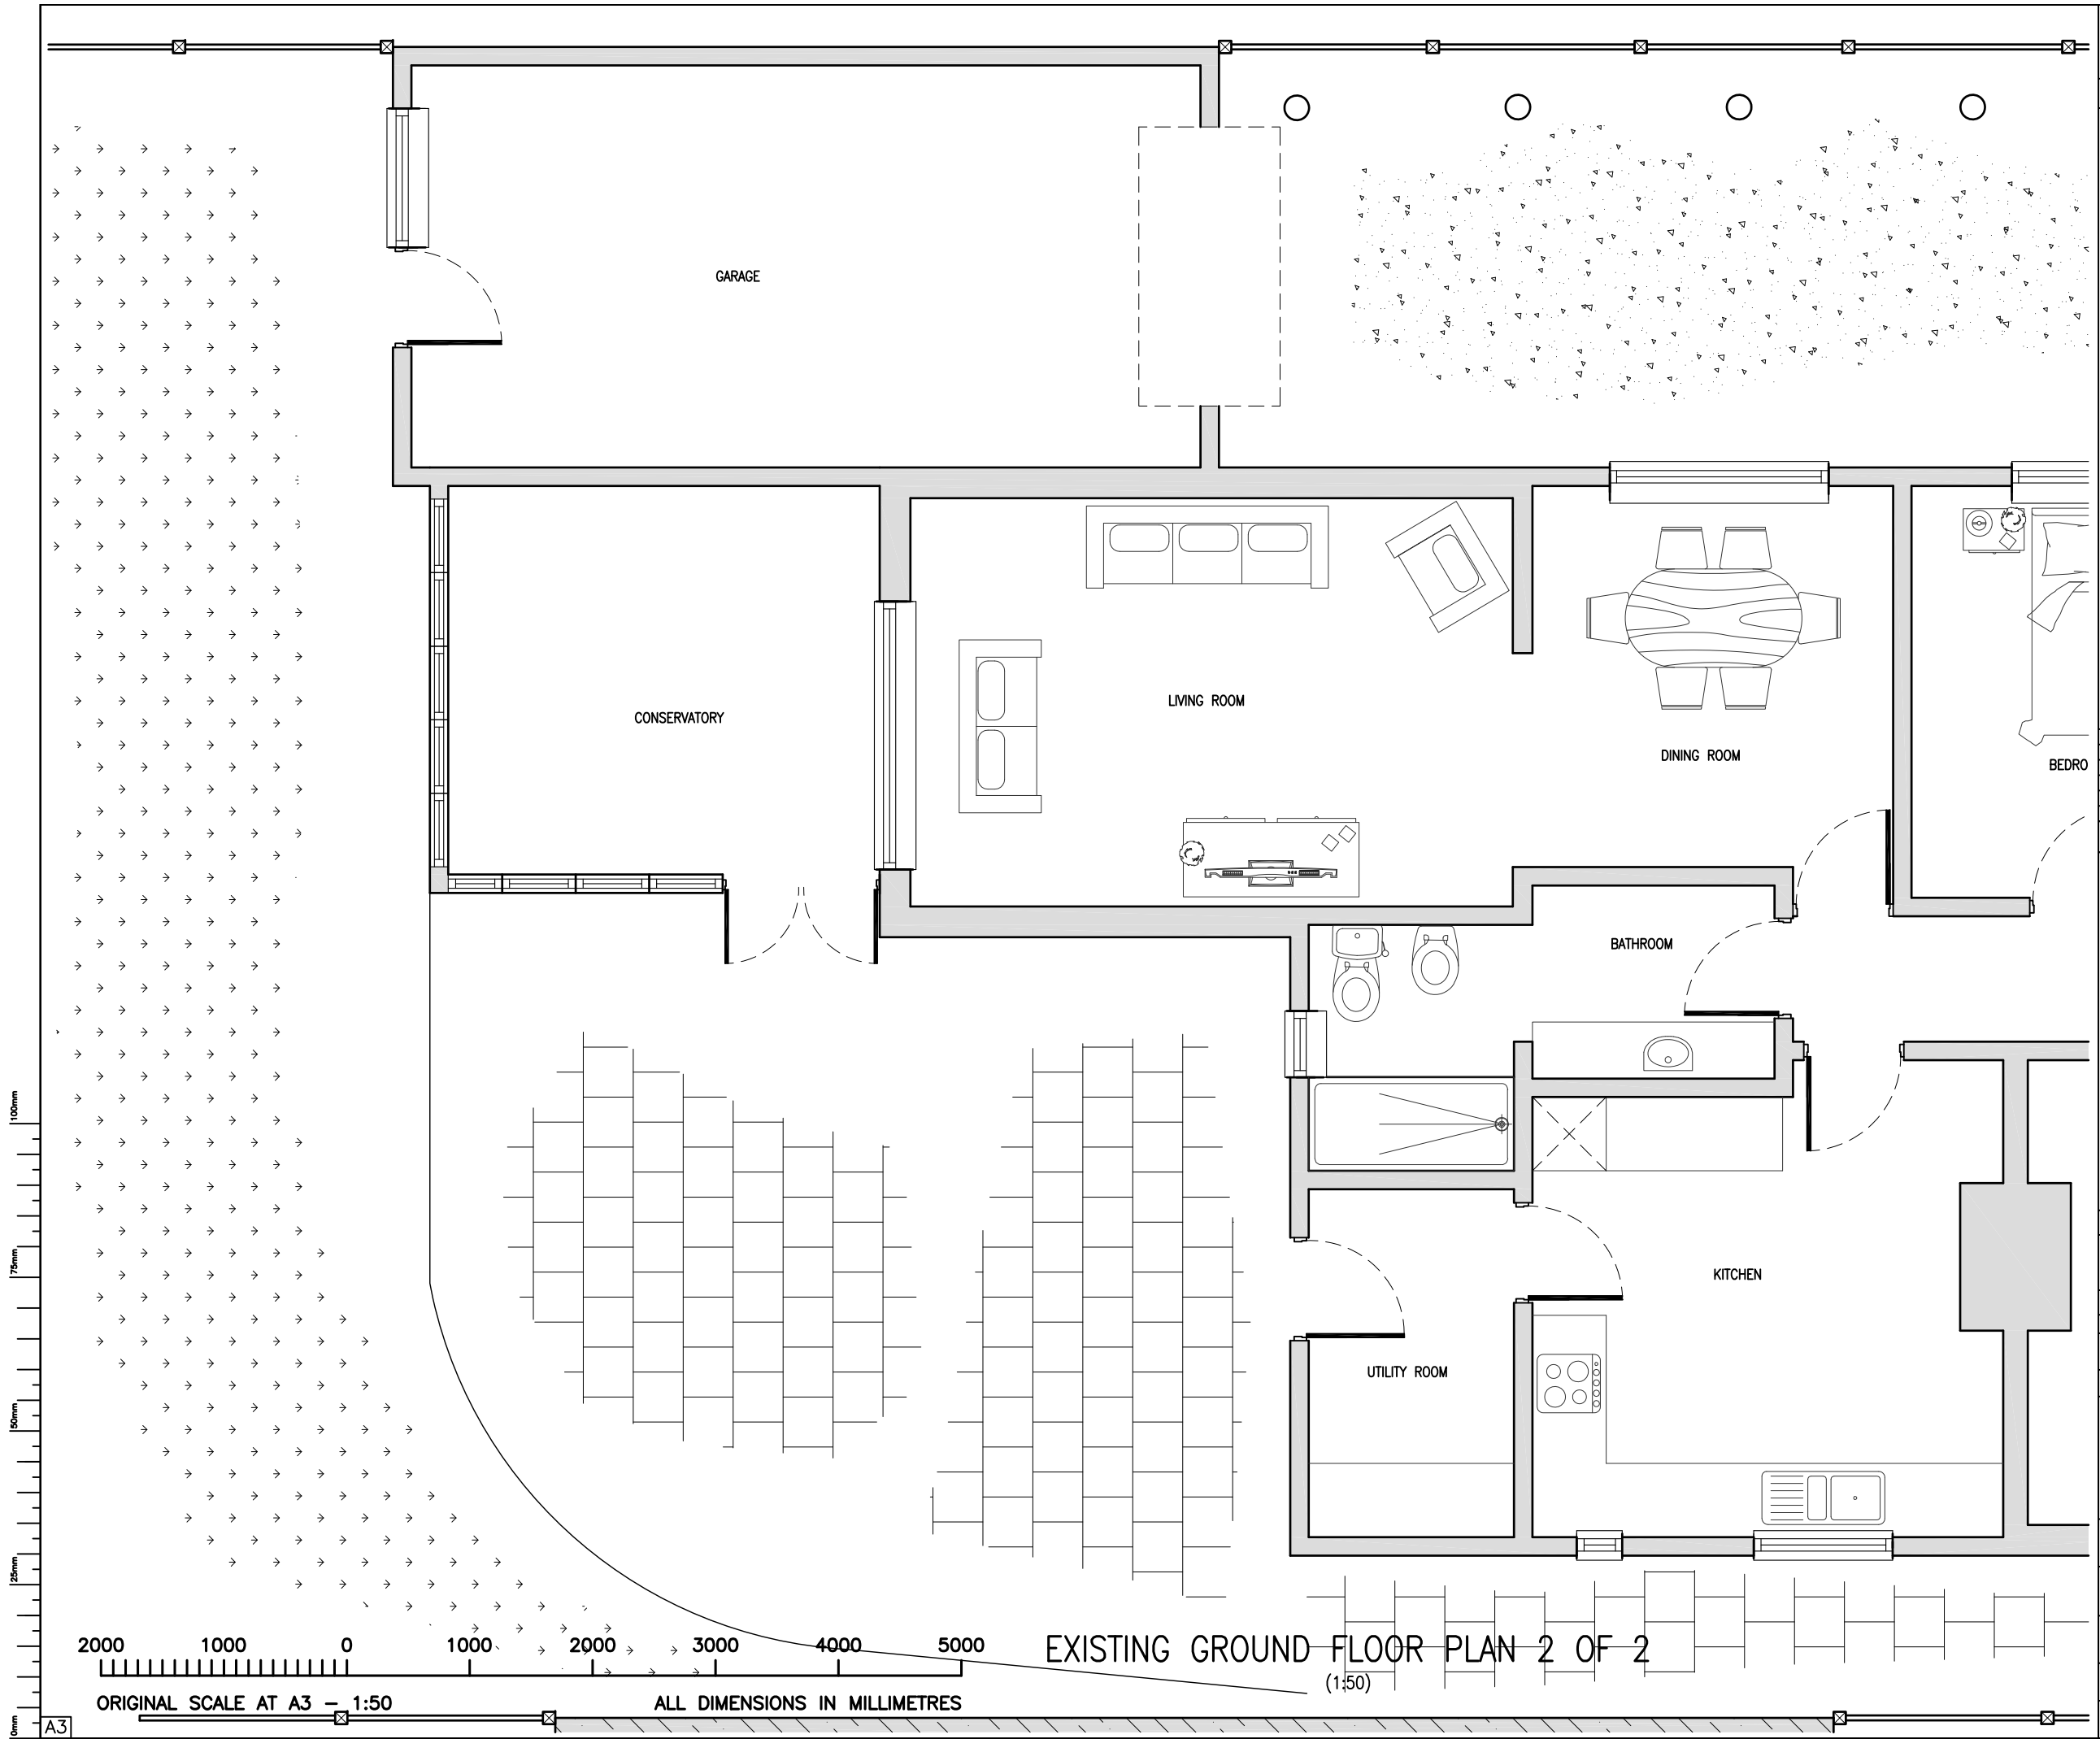

Notes:
1 ALL DIMENSIONS ARE IN MM UNLESS NOTED OTHERWISE

- GENERAL NOTES:**
- DO NOT SCALE THIS DRAWING. FOR DISCREPANCIES OR OMISSIONS CONTACT THE ORIGINATOR PRIOR TO COMMENCEMENT OF WORK.
 - MATERIALS AND WORKMANSHIP ARE TO COMPLY IN ALL RESPECTS WITH CURRENT BRITISH STANDARD SPECIFICATIONS, BRITISH STANDARD CODE OF PRACTICE, AND BUILDING REGULATIONS.
 - THE COPYRIGHT OF THIS DRAWING IS VESTED IN THE ORIGINATOR AND MUST NOT BE COPIED OR REPRODUCED WITHOUT WRITTEN CONSENT.
 - THE CONTRACTOR IS TO CHECK AND VERIFY ALL BUILDING AND SITE DIMENSIONS, PRIOR TO THE COMMENCEMENT OF WORK.
 - THIS DRAWING IS TO READ IN CONJUNCTION WITH ALL RELEVANT SPECIFICATIONS AND DRAWINGS ISSUED BY THE ENGINEER, ARCHITECT AND OTHER SPECIALISTS.

A	Issued for Approval	C.J.	M.J.	06.09.2023	
REV	MODIFICATION	BY	CH	DATE	

Carl Jenkins
Mob 07865047278
Landline 0330 1333078
Web : carl@whymoveimprove.com



Site Name	Opt.
19 KENDALL END ROAD	A
Client Name	
KATHRYN CARTRIDGE	
Site Address / Contact Details	
19 KENDALL END ROAD	
COFTON HACKETT BIRMINGHAM B45 8PY	
Drawing Title:	EXISTING GROUND FLOOR PLAN
Purpose of issue:	PLANNING
Drawing Number:	201
Scale:	As Shown
Drawn:	C.J.
Date:	06.09.2023
Issue:	A
Checked:	M.J.
Date:	06.09.2023
Approved:	M.J.
Date:	06.09.2023



Notes:
1 ALL DIMENSIONS ARE IN MM UNLESS NOTED OTHERWISE


- GENERAL NOTES:**
1. DO NOT SCALE THIS DRAWING. FOR DISCREPANCIES OR OMISSIONS CONTACT THE ORIGINATOR PRIOR TO COMMENCEMENT OF WORK.
 2. MATERIALS AND WORKMANSHIP ARE TO COMPLY IN ALL RESPECTS WITH CURRENT BRITISH STANDARD SPECIFICATIONS, BRITISH STANDARD CODE OF PRACTICE, AND BUILDING REGULATIONS.
 3. THE COPYRIGHT OF THIS DRAWING IS VESTED IN THE ORIGINATOR AND MUST NOT BE COPIED OR REPRODUCED WITHOUT WRITTEN CONSENT.
 4. THE CONTRACTOR IS TO CHECK AND VERIFY ALL BUILDING AND SITE DIMENSIONS, PRIOR TO THE COMMENCEMENT OF WORK.
 5. THIS DRAWING IS TO READ IN CONJUNCTION WITH ALL RELEVANT SPECIFICATIONS AND DRAWINGS ISSUED BY THE ENGINEER, ARCHITECT AND OTHER SPECIALISTS.

A	Issued for Approval	C.J.	M.J.	06.09.2023
REV	MODIFICATION	BY	CH	DATE

Carl Jenkins
Mob 07865047278
Landline 0330 1333078
Web : carl@whymoveimprove.com



Site Name	Opt.
19 KENDALL END ROAD	A
Client Name	
KATHRYN CARTRIDGE	
Site Address / Contact Details	
19 KENDALL END ROAD	
COFTON HACKETT BIRMINGHAM B45 8PY	
Drawing Title:	EXISTING ELEVATIONS
Purpose of issue:	PLANNING
Drawing Number:	202
Scale:	As Shown
Drawn:	C.J.
Date:	06.09.2023
Issue:	A
Checked:	M.J.
Date:	06.09.2023
Approved:	M.J.
Date:	06.09.2023

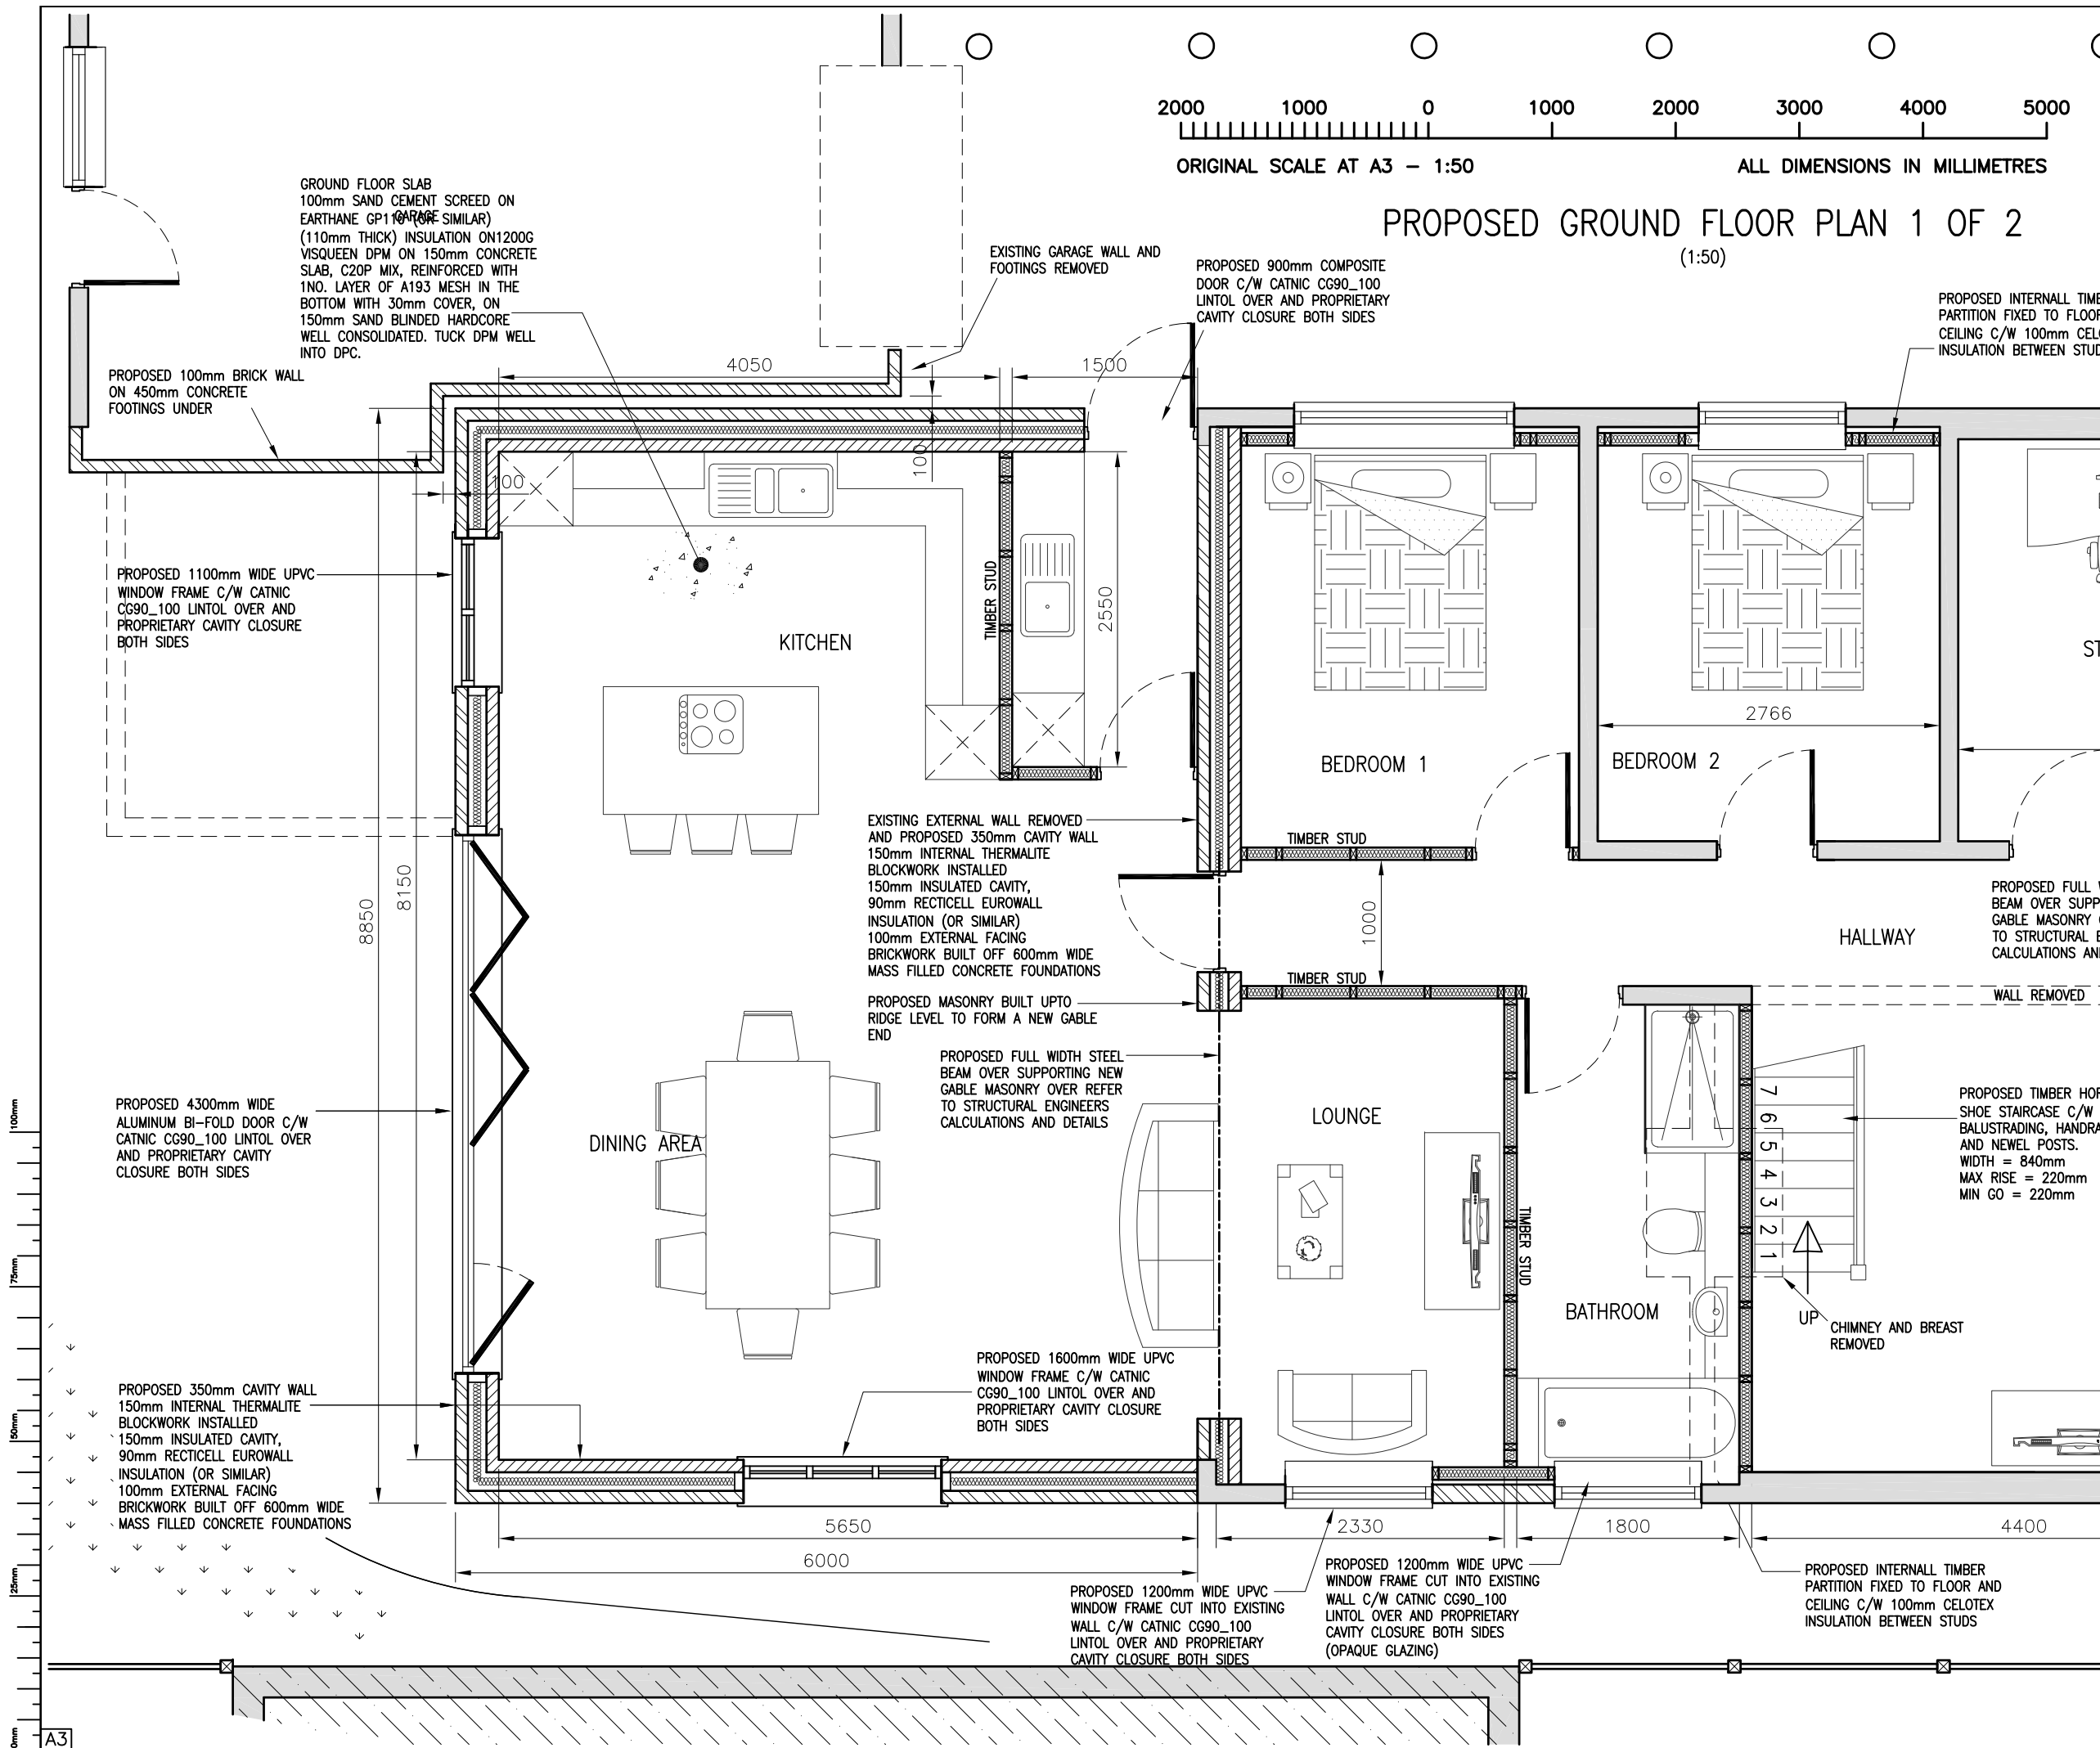

Notes:

1 ALL DIMENSIONS ARE IN MM UNLESS NOTED OTHERWISE

GENERAL NOTES:

1. DO NOT SCALE THIS DRAWING. FOR DISCREPANCIES OR OMISSIONS CONTACT THE ORIGINATOR PRIOR TO COMMENCEMENT OF WORK.

2. MATERIALS AND WORKMANSHIP ARE TO COMPLY IN ALL RESPECTS WITH CURRENT BRITISH STANDARD SPECIFICATIONS, BRITISH STANDARD CODE OF PRACTICE, AND BUILDING REGULATIONS.

3. THE COPYRIGHT OF THIS DRAWING IS VESTED IN THE ORIGINATOR AND MUST NOT BE COPIED OR REPRODUCED WITHOUT WRITTEN CONSENT.

4. THE CONTRACTOR IS TO CHECK AND VERIFY ALL BUILDING AND SITE DIMENSIONS, PRIOR TO THE COMMENCEMENT OF WORK.

5. THIS DRAWING IS TO READ IN CONJUNCTION WITH ALL RELEVANT SPECIFICATIONS AND DRAWINGS ISSUED BY THE ENGINEER, ARCHITECT AND OTHER SPECIALISTS.

REV	A	Issued for Approval	C.J.	M.J.	06.09.2023
		MODIFICATION	BY	CH	DATE

Carl Jenkins
Mob 07865047278
Landline 0330 1333078
Web : carl@whymoveimprove.com

Site Name	Opt.								
19 KENDALL END ROAD	A								
Client Name									
KATHRYN CARTRIDGE									
Site Address / Contact Details									
19 KENDALL END ROAD									
COFTON HACKETT BIRMINGHAM B45 8PY									
Drawing Title:	PROPOSED GROUND FLOOR PLAN 1 OF 2								
Purpose of issue:	PLANNING								
Drawing Number:	300								
Scale:	As Shown	Drawn:	C.J.	Date:	06.09.2023	Issue:			
Checked:	M.J.	Date:	06.09.2023	Approved:	M.J.	Date:	06.09.2023		A

PROPOSED GROUND FLOOR PLAN 2 OF 2

(1:50)

Notes:
1 ALL DIMENSIONS ARE IN MM UNLESS NOTED OTHERWISE


- GENERAL NOTES:**
- DO NOT SCALE THIS DRAWING. FOR DISCREPANCIES OR OMISSIONS CONTACT THE ORIGINATOR PRIOR TO COMMENCEMENT OF WORK.
 - MATERIALS AND WORKMANSHIP ARE TO COMPLY IN ALL RESPECTS WITH CURRENT BRITISH STANDARD SPECIFICATIONS, BRITISH STANDARD CODE OF PRACTICE, AND BUILDING REGULATIONS.
 - THE COPYRIGHT OF THIS DRAWING IS VESTED IN THE ORIGINATOR AND MUST NOT BE COPIED OR REPRODUCED WITHOUT WRITTEN CONSENT.
 - THE CONTRACTOR IS TO CHECK AND VERIFY ALL BUILDING AND SITE DIMENSIONS, PRIOR TO THE COMMENCEMENT OF WORK.
 - THIS DRAWING IS TO READ IN CONJUNCTION WITH ALL RELEVANT SPECIFICATIONS AND DRAWINGS ISSUED BY THE ENGINEER, ARCHITECT AND OTHER SPECIALISTS.

A	Issued for Approval	C.J.	M.J.	06.09.2023
REV	MODIFICATION	BY	CH	DATE

Carl Jenkins
Mob 07865047278
Landline 0330 1333078
Web : carl@whymoveimprove.com




Site Name	Opt.
19 KENDALL END ROAD	A
Client Name	
KATHRYN CARTRIDGE	
Site Address / Contact Details	
19 KENDALL END ROAD	
COFTON HACKETT BIRMINGHAM B45 8PY	
Drawing Title:	PROPOSED GROUND FLOOR PLAN 2 OF 2
Purpose of issue:	PLANNING
Drawing Number:	301
Scale:	As Shown
Drawn:	C.J.
Date:	06.09.2023
Issue:	A
Checked:	M.J.
Date:	06.09.2023
Approved:	M.J.
Date:	06.09.2023

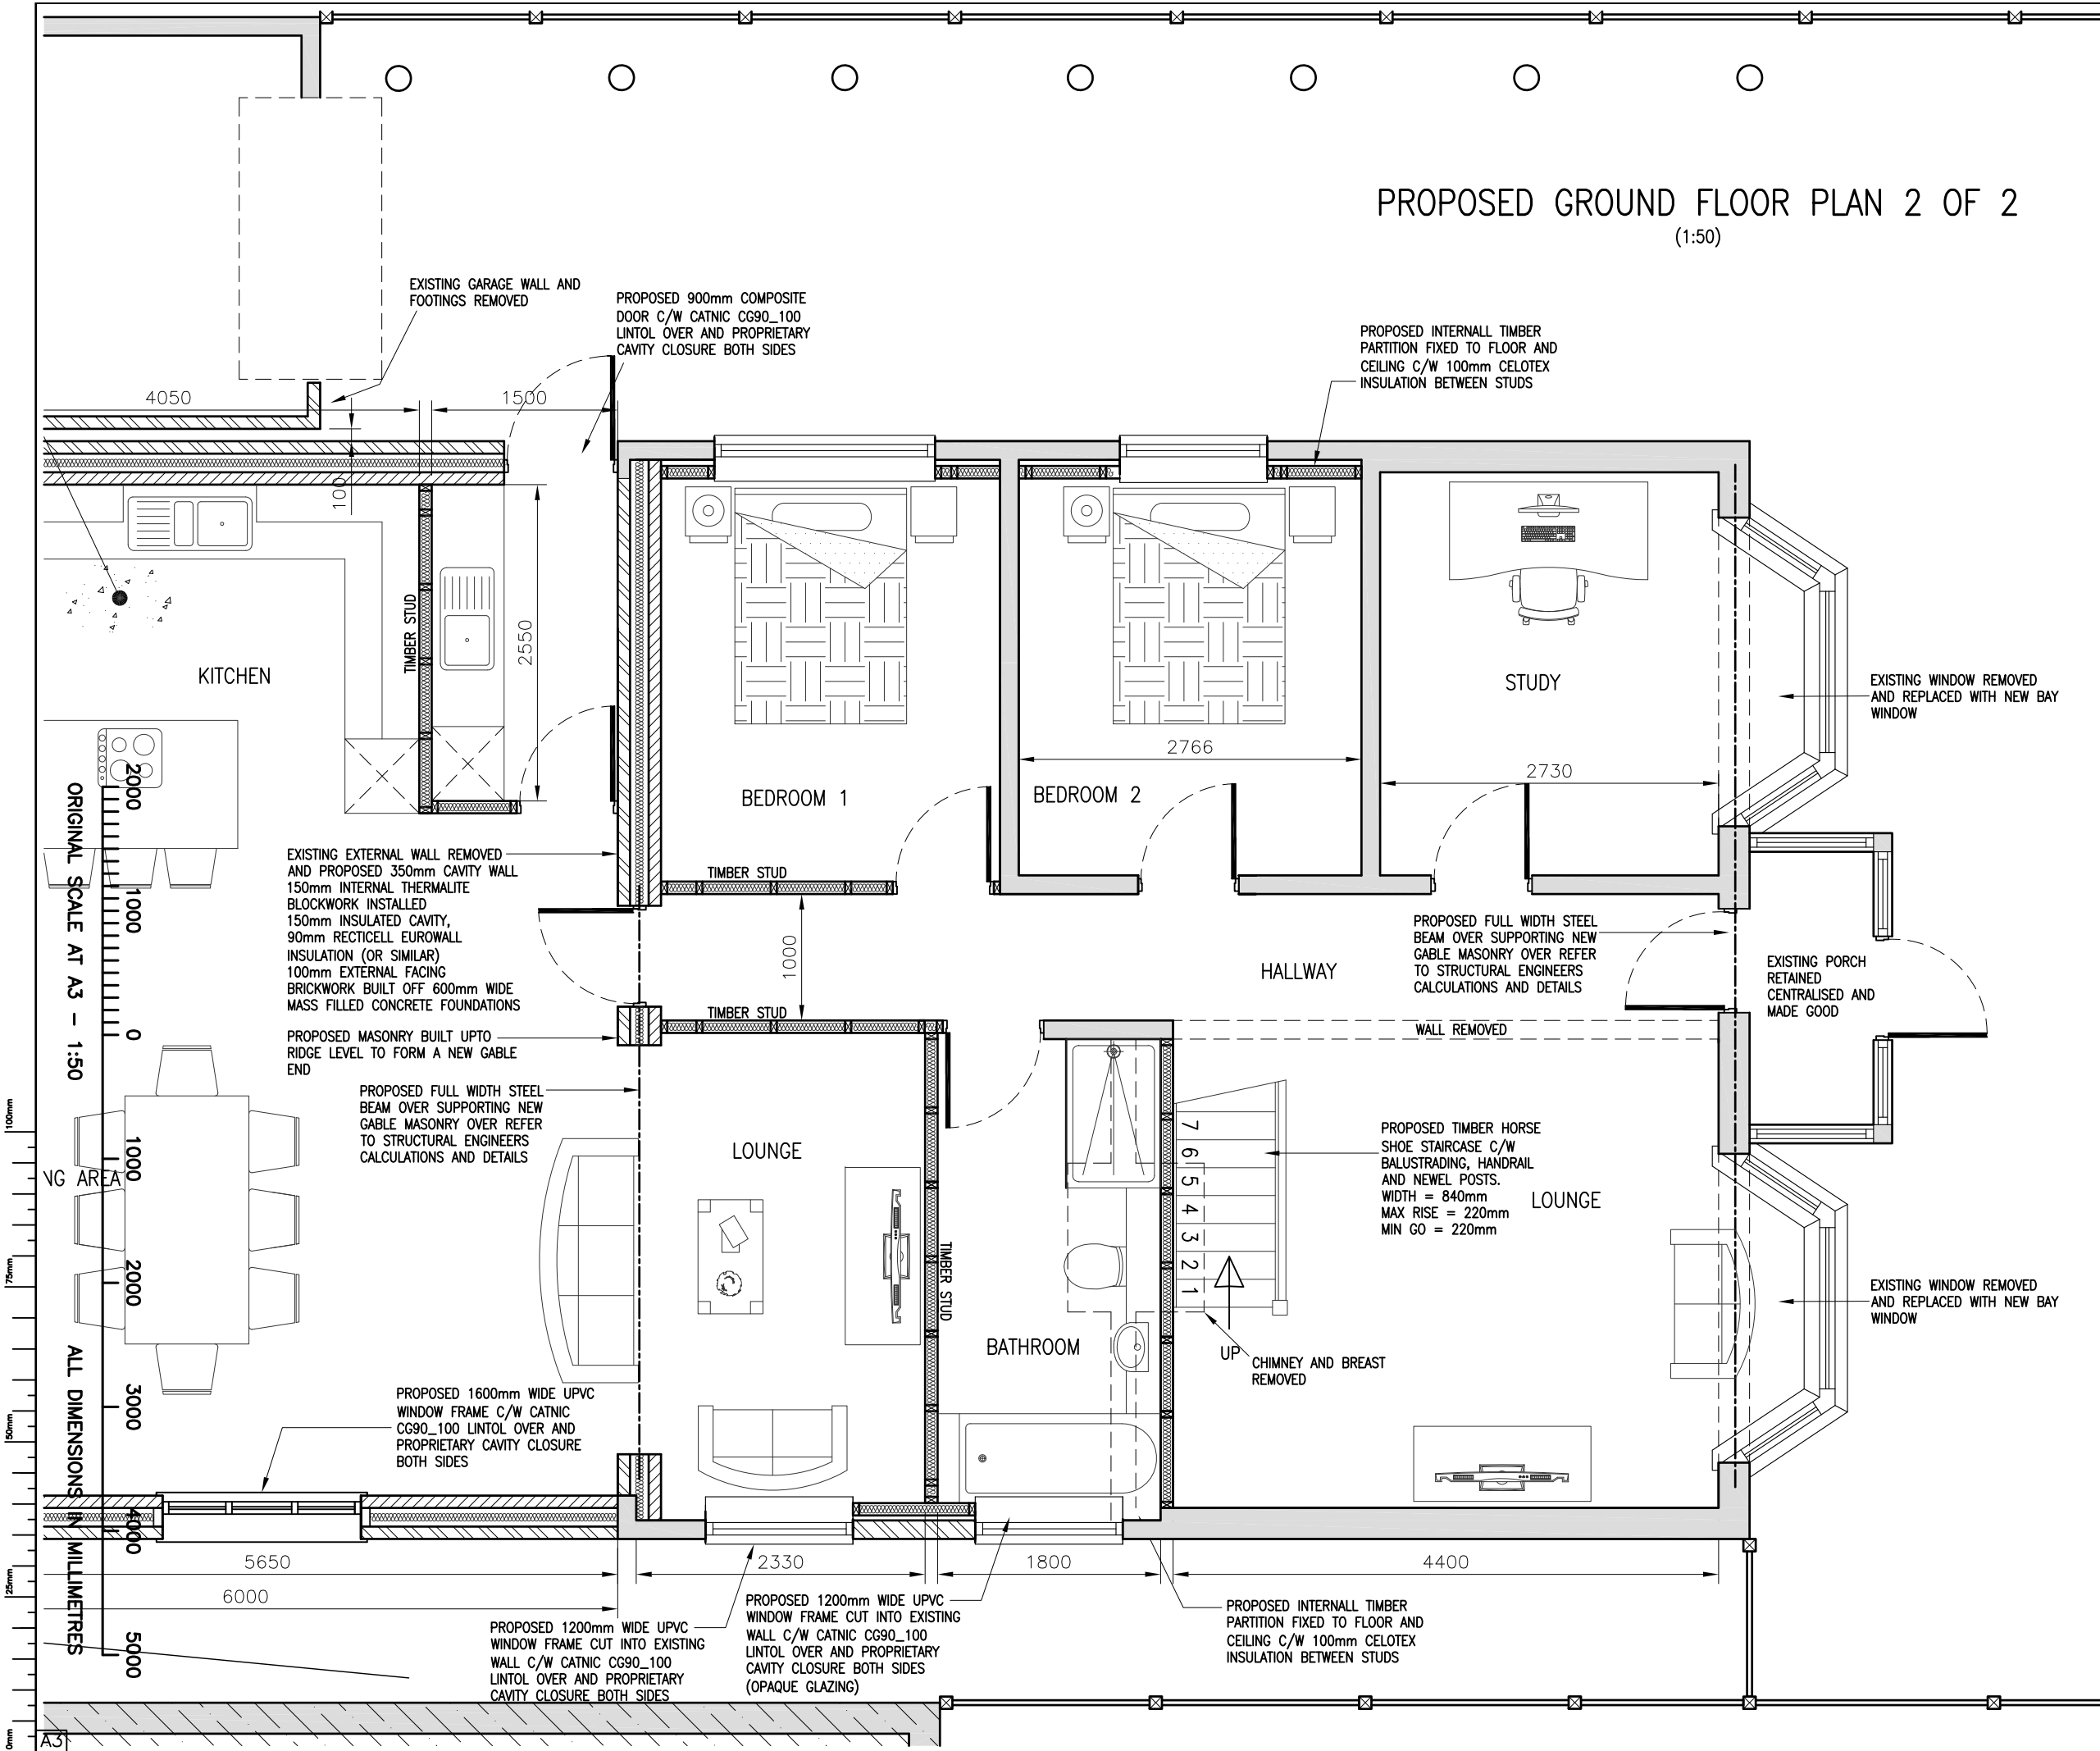


Notes:
1 ALL DIMENSIONS ARE IN MM UNLESS NOTED OTHERWISE

PROPOSED FRONT ELEVATION
(1:100)

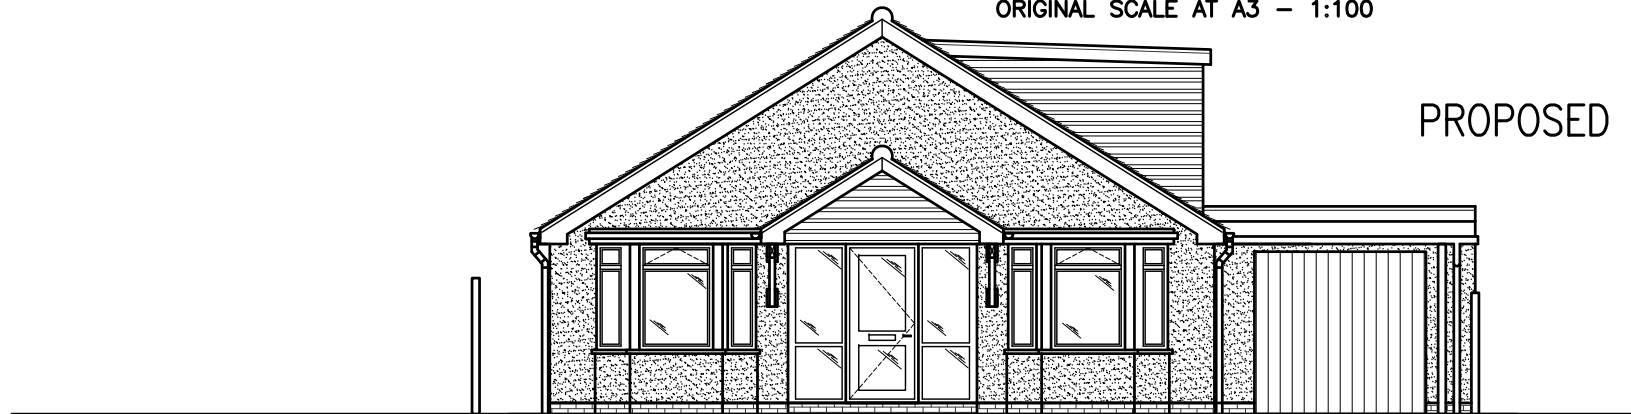

PROPOSED SIDE ELEVATION
(1:100)

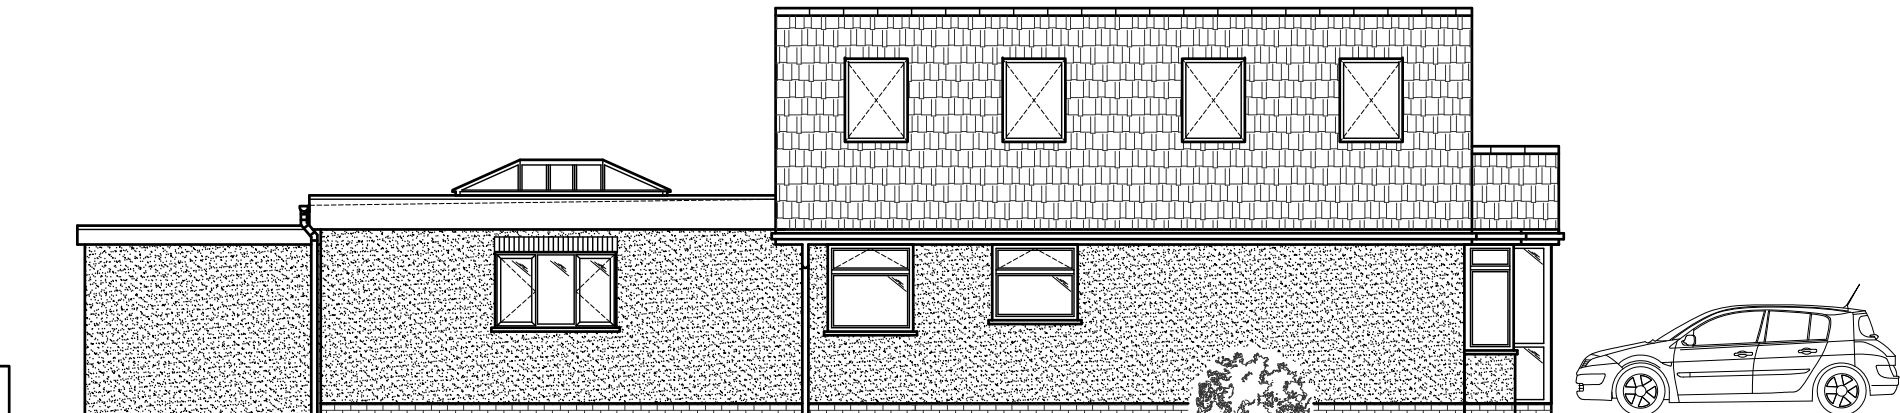

PROPOSED REAR ELEVATION
(1:100)



PROPOSED SIDE ELEVATION
(1:100)



- GENERAL NOTES:**
- DO NOT SCALE THIS DRAWING. FOR DISCREPANCIES OR OMISSIONS CONTACT THE ORIGINATOR PRIOR TO COMMENCEMENT OF WORK.
 - MATERIALS AND WORKMANSHIP ARE TO COMPLY IN ALL RESPECTS WITH CURRENT BRITISH STANDARD SPECIFICATIONS, BRITISH STANDARD CODE OF PRACTICE, AND BUILDING REGULATIONS.
 - THE COPYRIGHT OF THIS DRAWING IS VESTED IN THE ORIGINATOR AND MUST NOT BE COPIED OR REPRODUCED WITHOUT WRITTEN CONSENT.
 - THE CONTRACTOR IS TO CHECK AND VERIFY ALL BUILDING AND SITE DIMENSIONS, PRIOR TO THE COMMENCEMENT OF WORK.
 - THIS DRAWING IS TO READ IN CONJUNCTION WITH ALL RELEVANT SPECIFICATIONS AND DRAWINGS ISSUED BY THE ENGINEER, ARCHITECT AND OTHER SPECIALISTS.

A	Issued for Approval	C.J.	M.J.	06.09.2023	
REV	MODIFICATION	BY	CH	DATE	

Carl Jenkins
Mob 07865047278
Landline 0330 1333078
Web : carl@whymoveimprove.com



Site Name	Opt.
19 KENDALL END ROAD	A
Client Name	
KATHRYN CARTRIDGE	
Site Address / Contact Details	
19 KENDALL END ROAD COFTON HACKETT BIRMINGHAM B45 8PY	
Drawing Title:	PROPOSED ELEVATIONS
Purpose of issue:	PLANNING
Drawing Number:	302
Scale:	As Shown
Drawn:	C.J.
Date:	06.09.2023
Issue:	A
Checked:	M.J.
Date:	06.09.2023
Approved:	M.J.
Date:	06.09.2023