


EXISTING Ground Floor Plan 1:50 @ A3

SCALE 1:50 @ A3

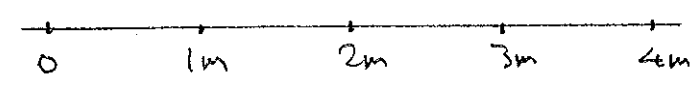

THIS IS THE PLAN REFERRED TO IN THE APPLICATION BY
 J.J. AND L. SHANNON
 8 SANDALWOOD AVENUE,
 MOTHERWELL
 ML1 5FN
 DRAWING No JIL/2023/04